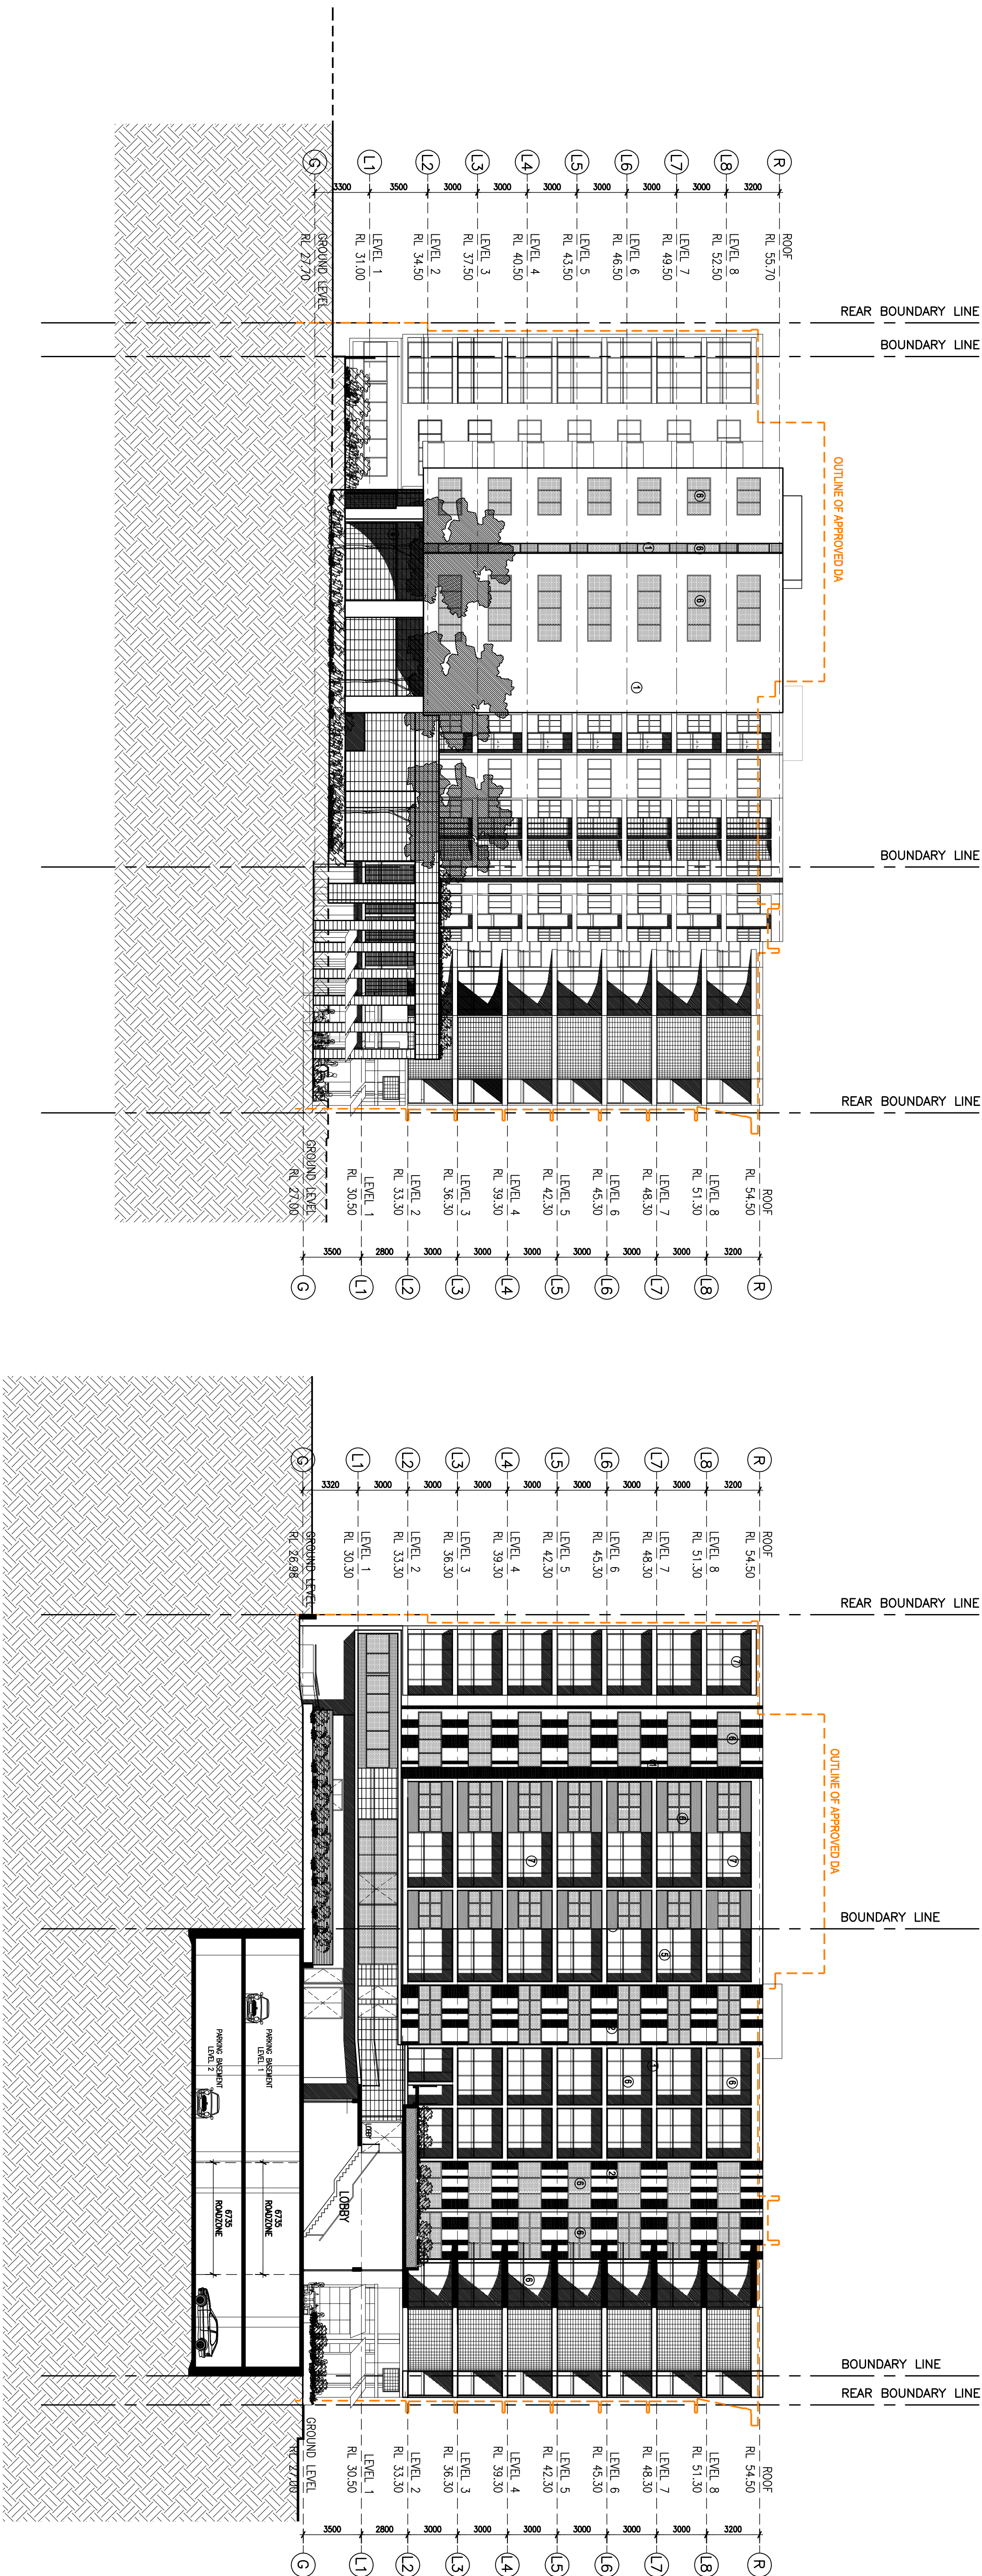


- NOTES**
- * ALL DIMENSIONS, SIZES, ETC. ARE IN MILLIMETERS.
 - * FIGURED DIMENSIONS TO BE USED IN PREFERENCE TO SCALING OF DRAWING.
 - * THIS DRAWING TO BE READ IN CONJUNCTION WITH ELECTRICAL, MECHANICAL, HYDRAULIC, DETAIL STANDARD DRAWINGS AND CONSTRUCTION SUMMARY.
 - * EXTERNAL MATERIAL SPECIFIED AS GALVANISED SHALL BE HOT DIPPED GALVANISED TO CONFORM TO AUSTRALIAN STANDARDS.

EXTERNAL FINISHES LEGEND

1. CONCRETE PANEL
2. - CERAM COLOUR WITH GRAFITI PROOF COATING
3. PAINTED RENDERED CONCRETE PANEL
4. - DARK GREY AND WHITE STRIPS
5. CONCRETE PANEL - ORANGE COLOUR.
6. TERRACOTTA WALL CLADDING
7. FRAMED GLASS BALUSTRADE.
8. ALUMINIUM FRAMED GLAZING.
9. ALUMINIUM FRAMED SLIDING DOORS.
10. ALUMINIUM FRAMED GLASS LOUVRES
11. METAL ROLLER DOOR.
12. PAINTED METAL LOUVRES
13. CANVAS AWNING

[illegible]