



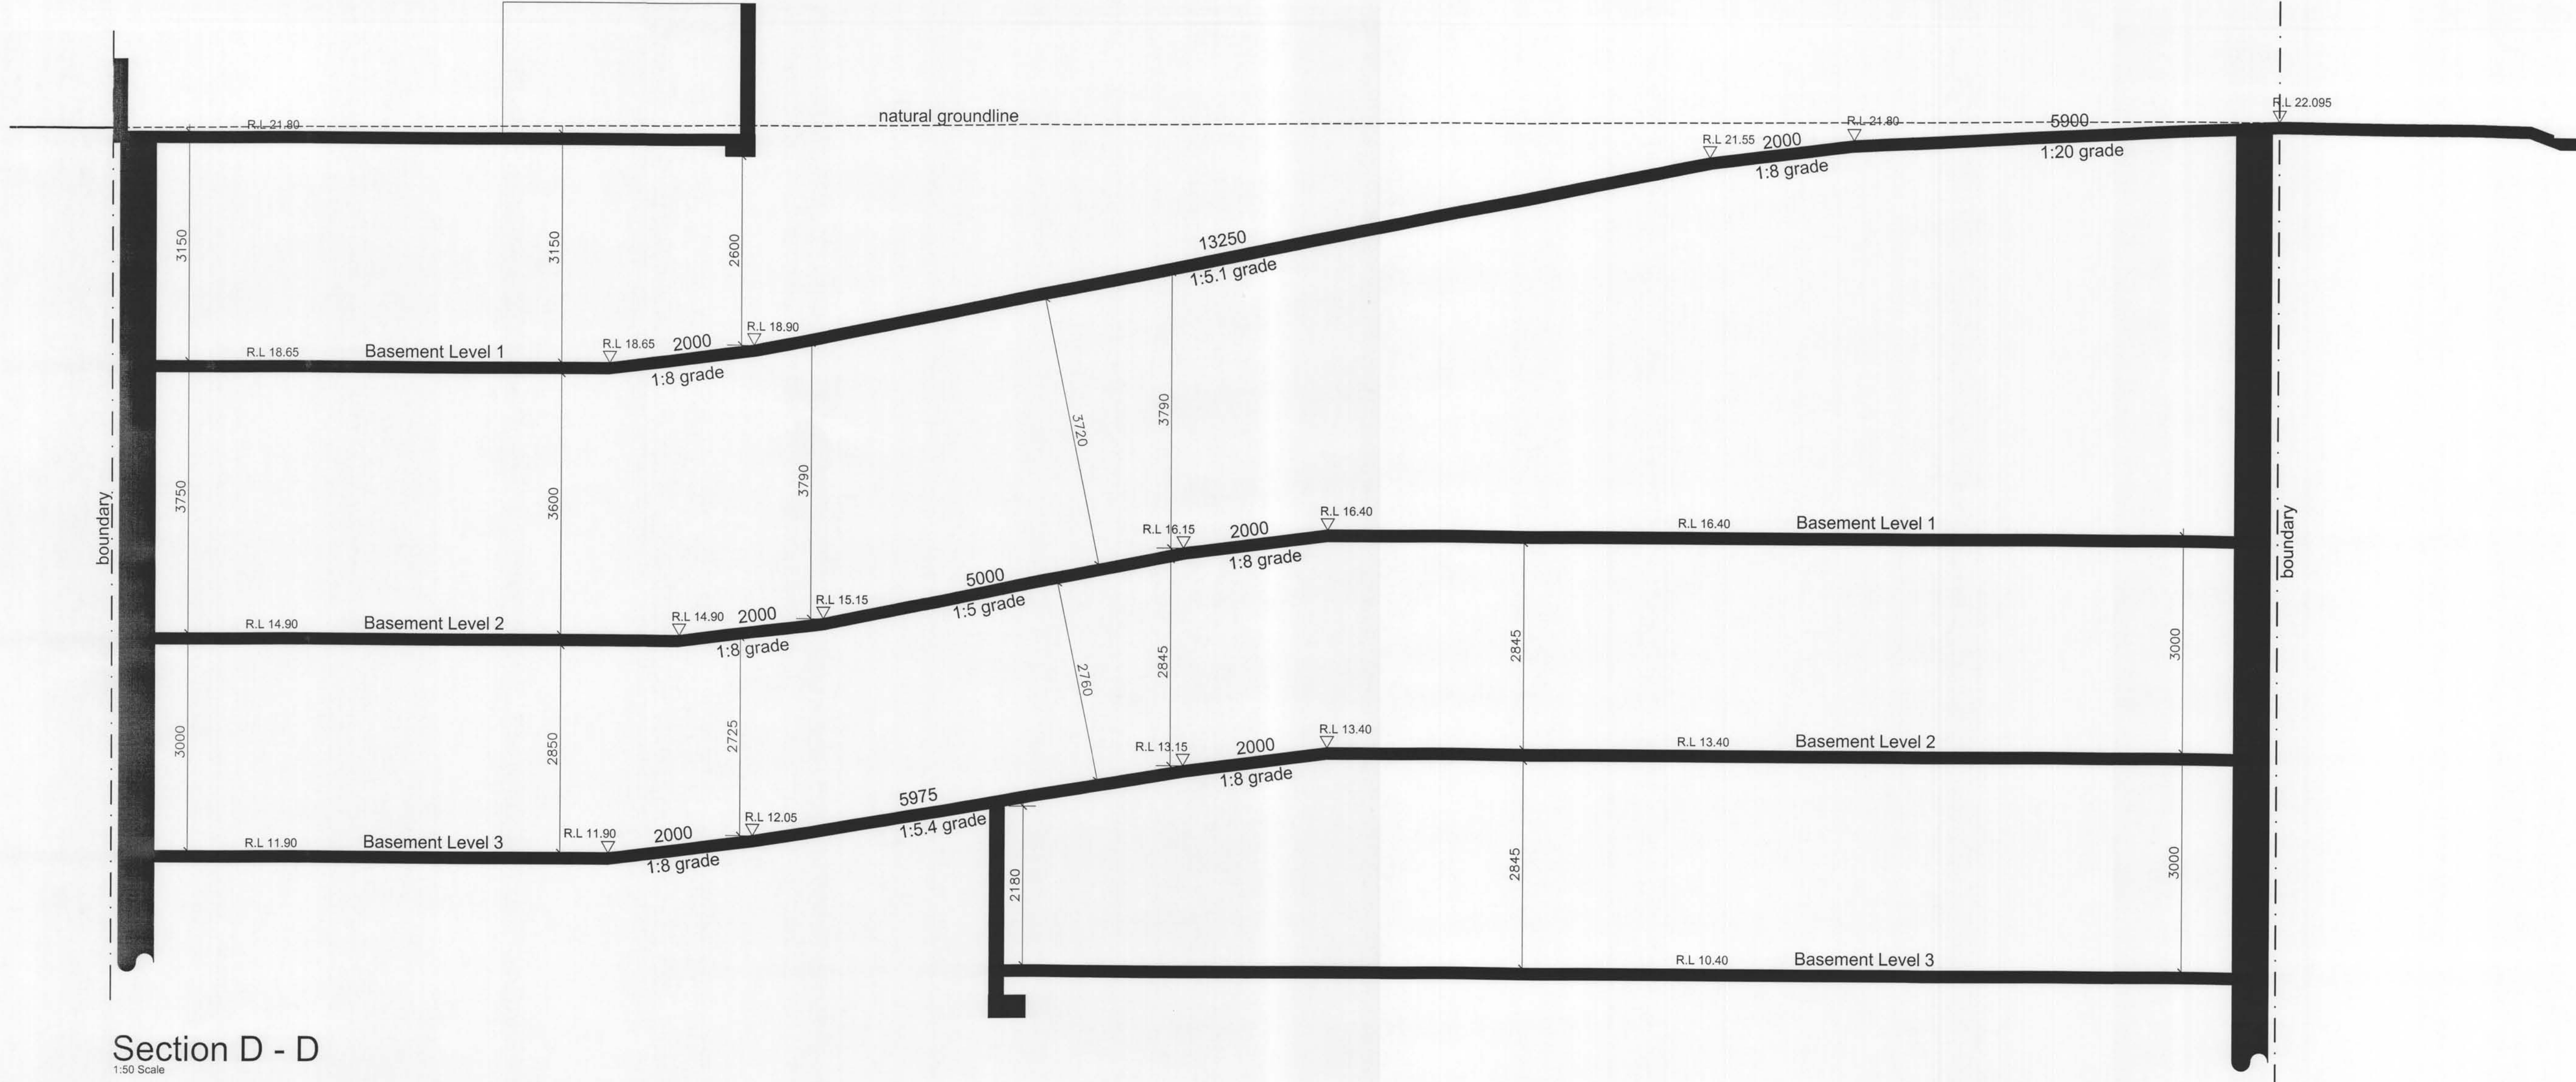

Section D - D

1:50 Scale

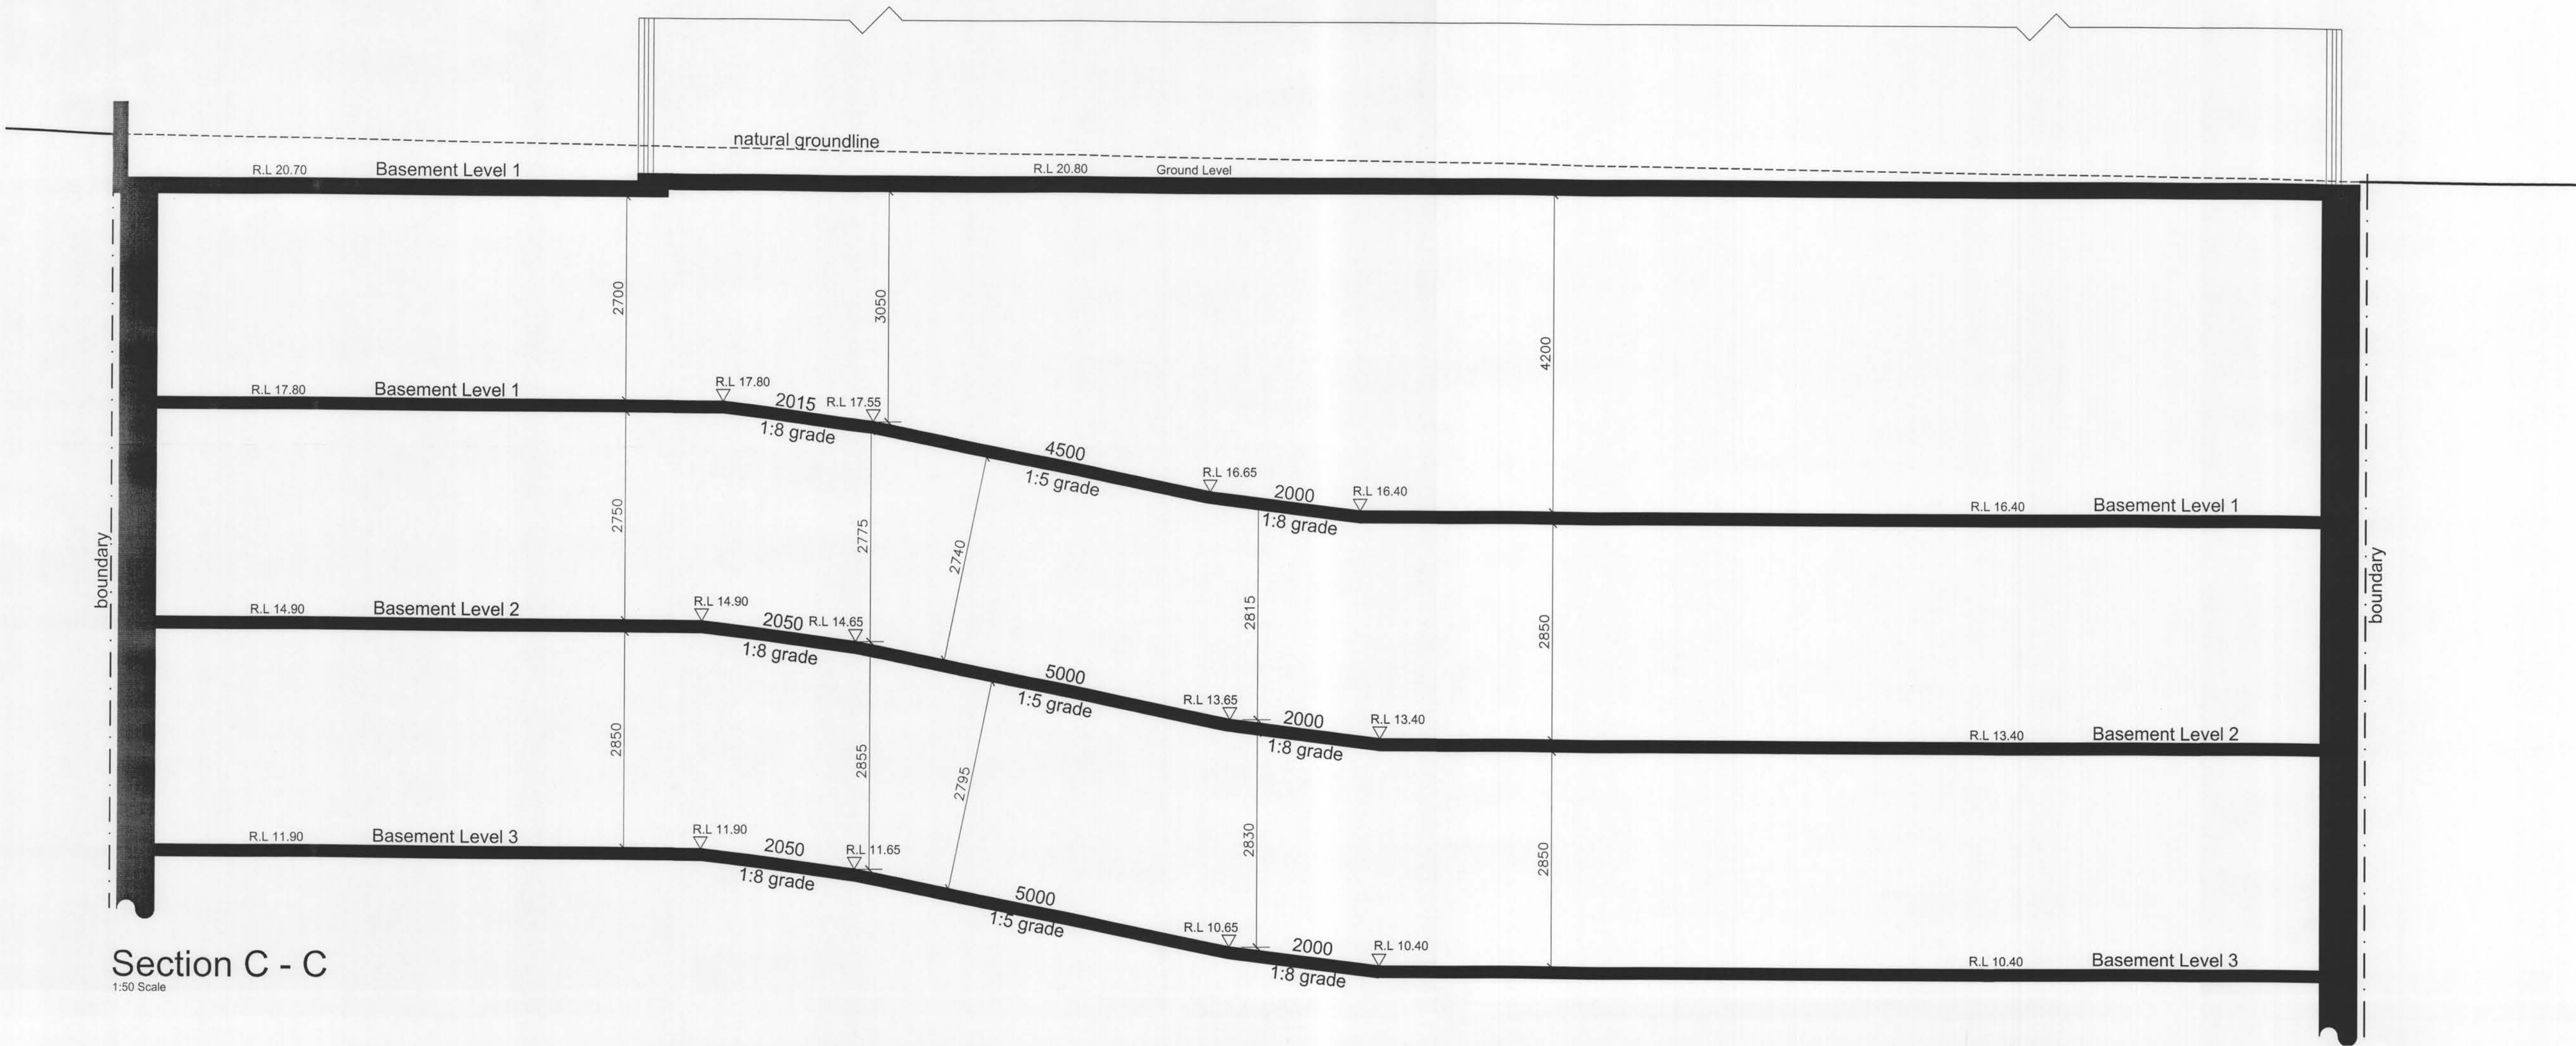

Section C - C

1:50 Scale

True northpoint

Notes:

Do not scale, check and verify all dimensions before commencing new work, ground levels may vary due to site conditions.

B	building height dimensions amended (db)	17.08.11
A	Development Application	06.05.11

Issue description

Date

architex

Ryleton Pty Ltd t/as Architex
atn: 32 003 315 142

55 Cowper Street,
Granville, 2142
email@architex.com.au
www.architex.com.au

Tel: 9682 5088
Fax: 9697 1606

DEVELOPMENT APPLICATION

Project		
Proposed Mixed Use Development Development Application		
Project address		
11 John + Mary Street, Lidcombe		
Client		
See Win Holdings Pty Ltd		
Title		
Driveway Sections		
Drawn	Scale	Checked
A.B	1:100	
Job No.	Drawing No.	Issue
1986	DA14	A