

1 2 3 4 5 6 7 8

A


B

C

D

E

F

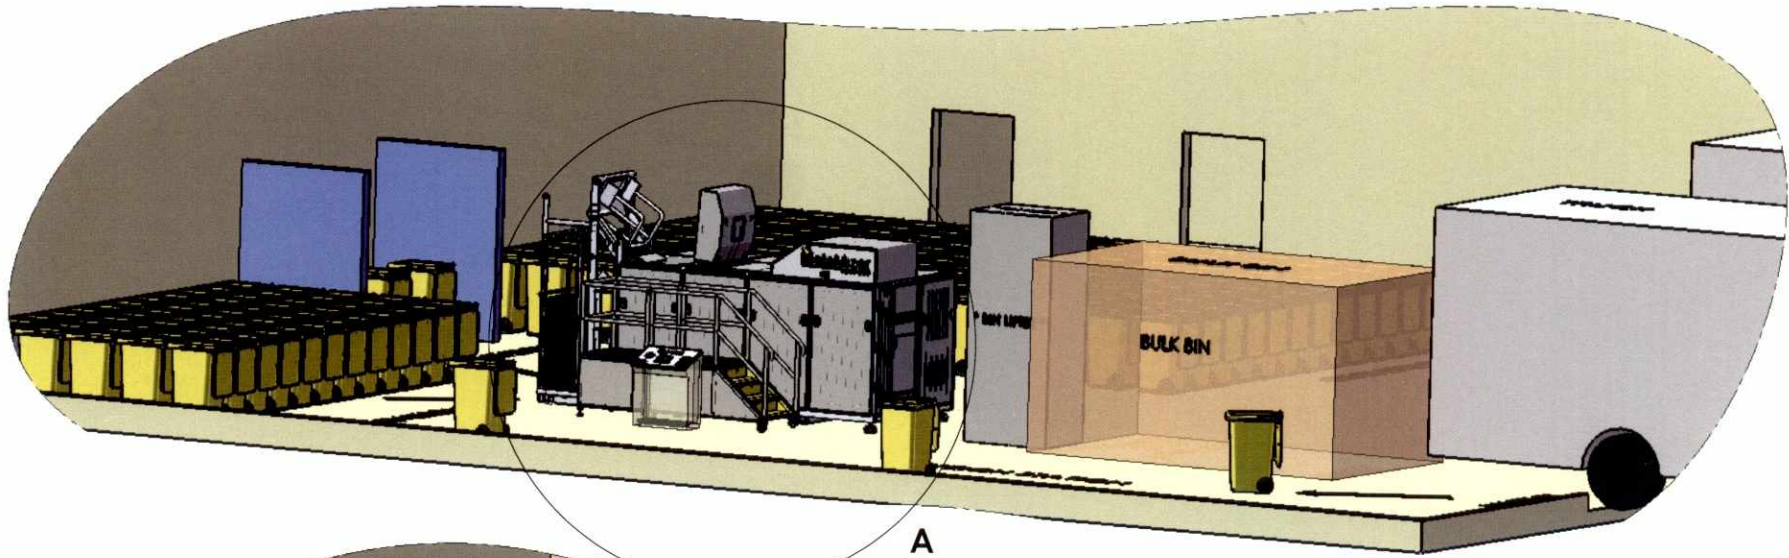

A


B

C

D

E


F

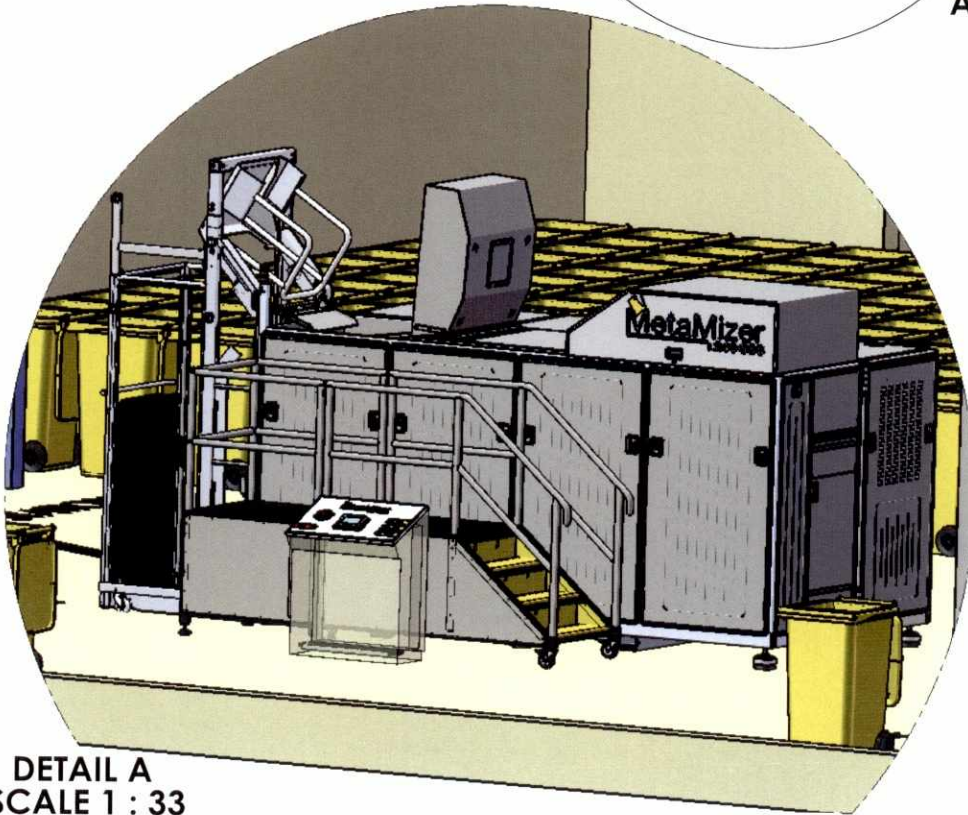

DETAIL A
SCALE 1 : 33

1 2 3 4 5 6 7 8

DO NOT SCALE Dimensions in: mm Angles in: degrees Weights in: kg Dimensioning: AS1100		Projection Angle: 	technology medivac Cleaner. Safer. Clinical Waste Solutions	MedivacTechnologies Pty Ltd ABN 70 077 391 541 3 Binney Rd Kings Park, NSW 2148, Australia P: +61 (0)2 9630 0633 F: +61 (0)2 9630 0533 www.medivac.com.au	
Legend: f=fine m=medium c=coarse v=v.coarse		Weight: 2064613.6	Last saved: 15/09/2011	Material: N/A	
TOLERANCE TABLE: ISO 2768-1		DRAWN P.K.	31/05/2011	Gen. Tolerance: ISO 2768-1 (c)	
Checked: A.D.		15/09/2011		Roughness: Ra 3.2 U.N.O.	
Design: -		-		Treatment: NONE	
Engineer: -		-		Finish: NONE	
Dimension range		f	m	c	v
>2000 up to 4000		-	±2	±4	±8
>1000 to 2000		±0.5	±1.2	±3	±6
>400 to 1000		±0.3	±0.8	±2	±4
>120 to 400		±0.2	±0.5	±1.2	±2.5
>30 to 120		±0.15	±0.3	±0.8	±1.5
>6.0 to 30		±0.1	±0.2	±0.5	±1
>3.0 to 6.0		±0.05	±0.1	±0.3	±0.5
0.5 to 3.0		±0.05	±0.1	±0.2	-
Title:		METAMISER MM240SSS			
Desc'n:		KENOMA PL, ARNDELL PARK.			
Doc Type:		ASSEMBLY		Sheet:	Revision:
Scale:		1:66		2/4	-.02
Drg No:		9 KENOMA PL		A3	

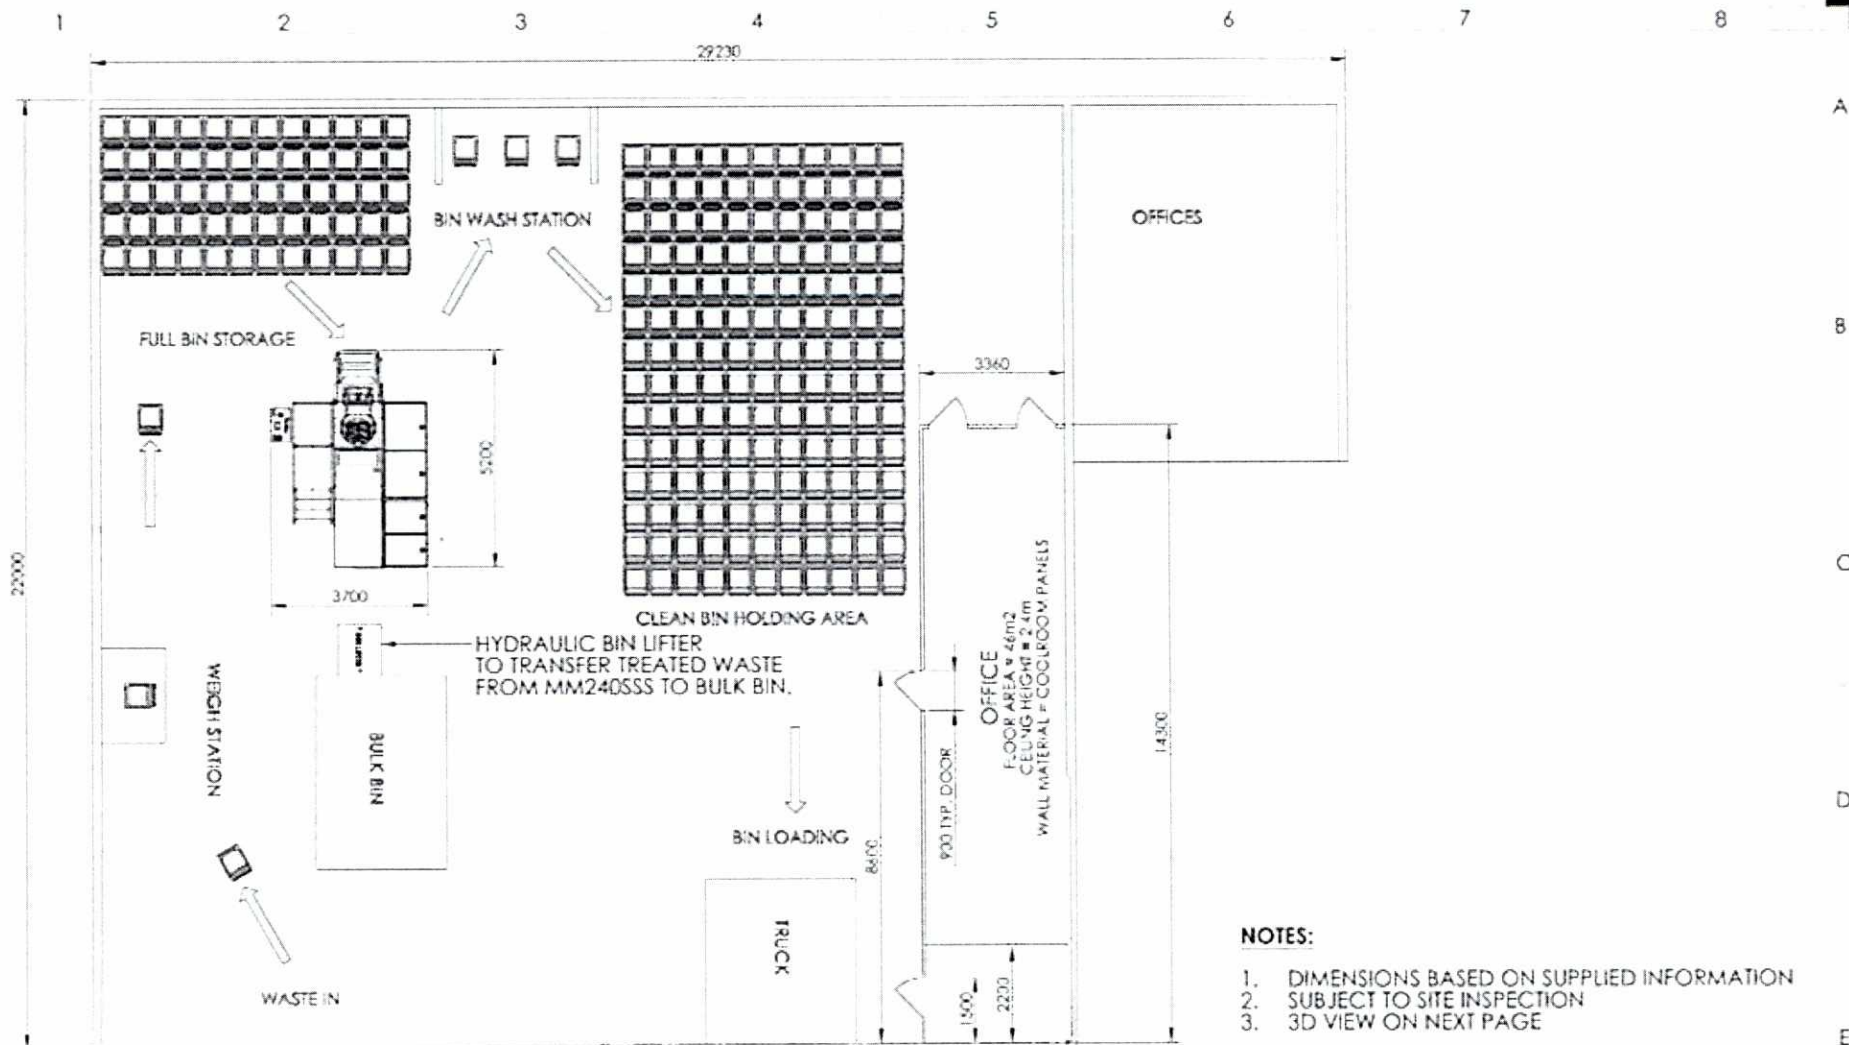

NOTES:

1. DIMENSIONS BASED ON SUPPLIED INFORMATION
2. SUBJECT TO SITE INSPECTION
3. 3D VIEW ON NEXT PAGE

DO NOT SCALE

Dimensions in mm
Angles in Degrees
Weights in kg
Dimensions AS 1100

Legend: 1/1000 medium

20/12/2011

20/12/2011

Project No.

20/12/2011

20/12/2011

medivac

20/12/2011

20/12/2011

Medivac Technologies Pty Ltd ABN 70 077 391 541

3 Binnery Rd

King's Park, NSW 2148

Australia

www.medivac.com.au




















METAMISER MM240SSS

KENOMA PL, ARNDELL PARK.



















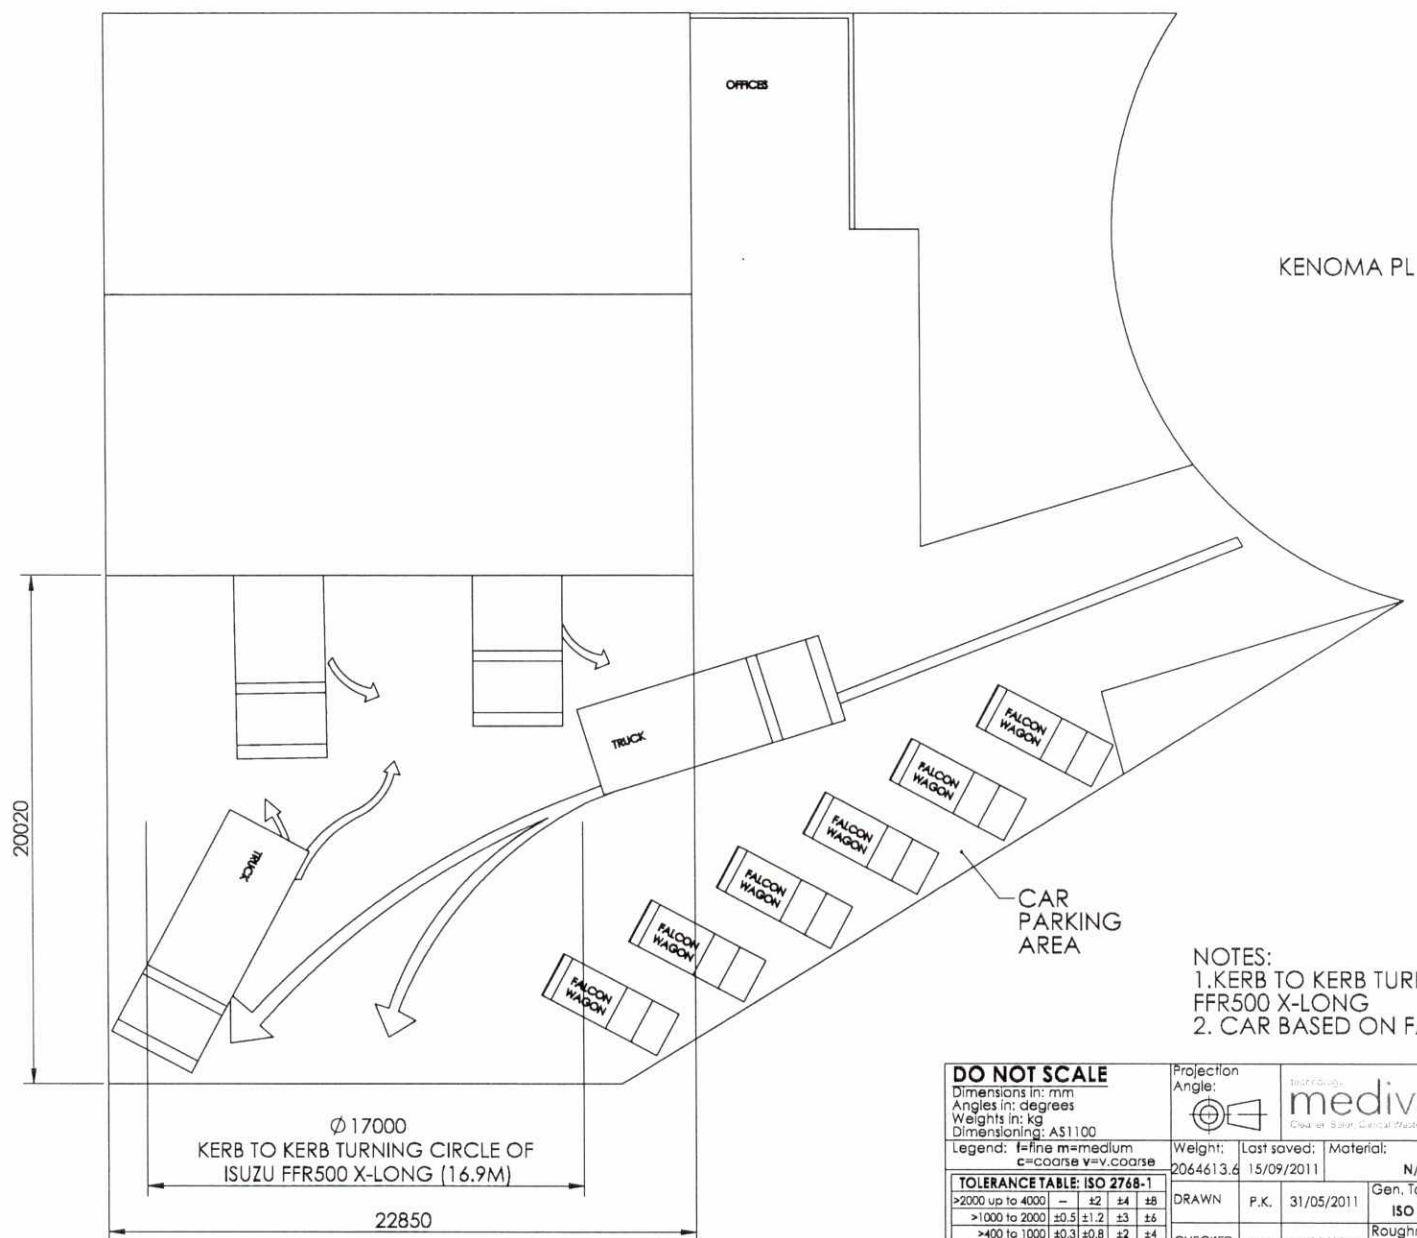

NOTES:
1. KERB TO KERB TURNING CIRCLE PROVIDED BY ISUZU FOR FFR500 X-LONG
2. CAR BASED ON FALCON WAGON - DIMENSIONS FORD

DO NOT SCALE Dimensions in: mm Angles in: degrees Weights in: kg Dimensioning: AS1100		Projection Angle: 		Trademark:  Coastal Sales, Central, Waste, Southern		Medivac Technologies Pty Ltd ABN 70 077 391 541 3 Binney Rd Kings Park, NSW 2148, Australia P: +61 (0)2 9630 0633 F: +61 (0)2 9630 0533 www.medivac.com.au	
Legend: f=fine m=medium c=coarse v=v.coarse		Weight: 206461.3 g		Lost/used: 15/09/2011		Material: N/A	

						Sheet: 3/4 Revision: -.02 A3	

KENOMA PLACE

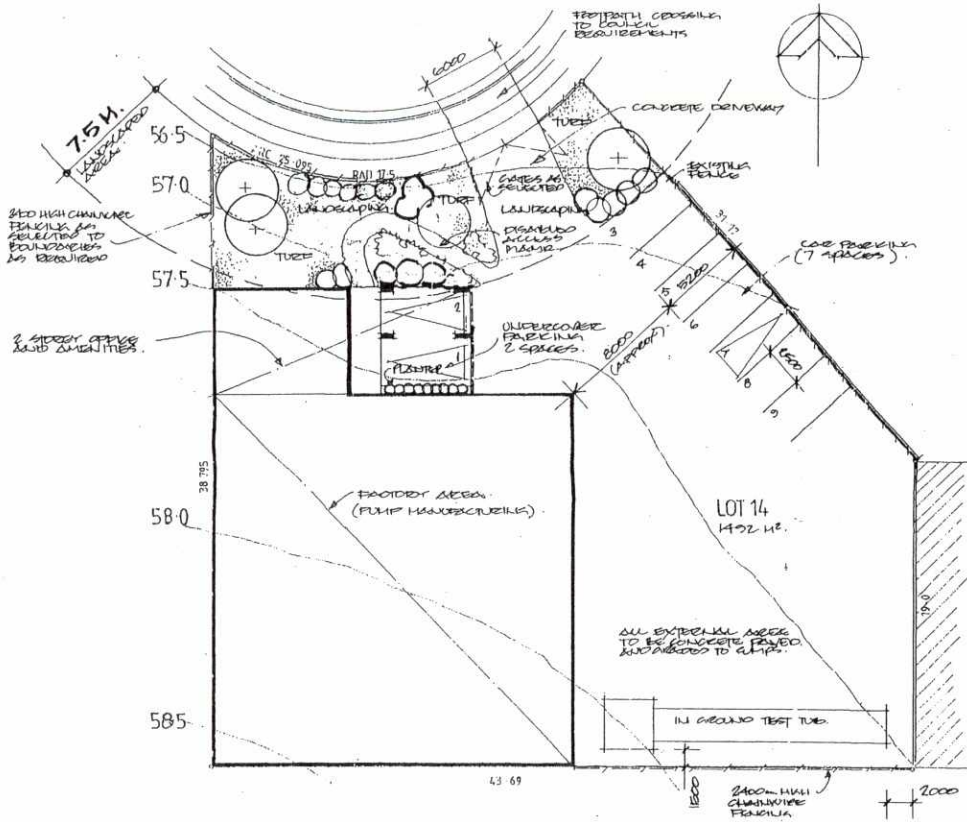

CONCEPT PLAN.
Scale, 1:200.

DEEDS.

TOTAL GROSS AREA	1492 H ²
GROUND FLOOR BOARDER AREA	1306 H ²
GROUND FLOOR STAIRWAYS	134 H ²
FIRST FLOOR OFFICE AREA	90 H ²
TOTAL GROSS FLOOR AREA	669 H ²

BLACKTOWN CITY COUNCIL
Building Application 90-232
approved in accordance with the provisions of Chapter 7
Division of the Local Government Act 1993 and
Regulations thereunder.
Council is satisfied that:
a) the requirements of Part 6 of the 1989 Building Code
1989 (where applicable) have been complied with,
and/or
b) the levy, or first instalment thereof, payable under
Part 3 of the Building and Construction Industry Long
Service Payments Act 1986 has been paid.
Terry McCormack
General Manager per:

AMENDMENTS.

N°	DATE	DESCRIPTION.
6.	7.7.90	WHEELCHAIR ACCESS RAMP ACROSS TO FRONT ENTRY.

BLACKTOWN CITY COUNCIL



This plan/specification forms part of Building Construction Certificate and is hereby approved in accordance with Section 109C(1)(b) of the Environmental Planning & Assessment Act 1979.

* In issuing this approval Council is satisfied that the Pre-Construction Certificate conditions of the relevant Development Consent have been fully addressed.

Terry McGormack
General Manager
per:

AMENDMENTS.

No.	Date	Description
1.	7.7.98.	NOTES RECOMMENDING ENGINEERING DETAILS FOR ROOF, WALL AND BENT-UP DETAILS. BLUE, MONROE TO 150m AVE SOUTH & WEST BOUNDARIES.

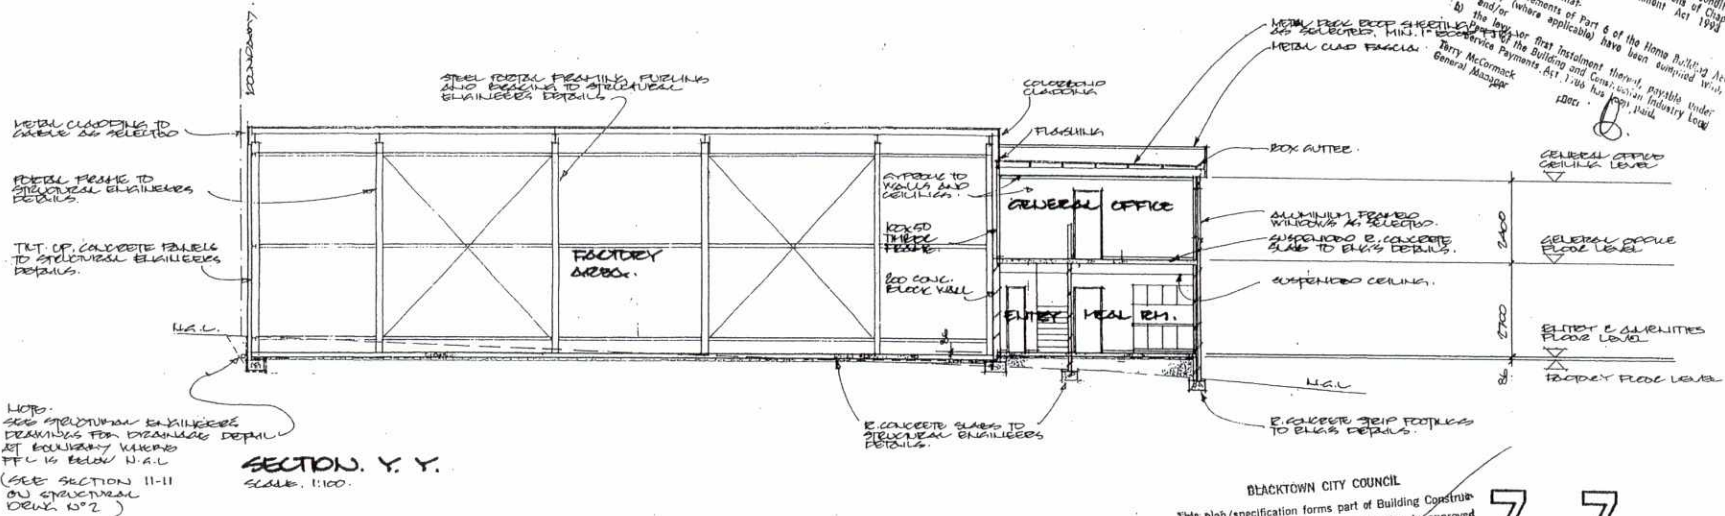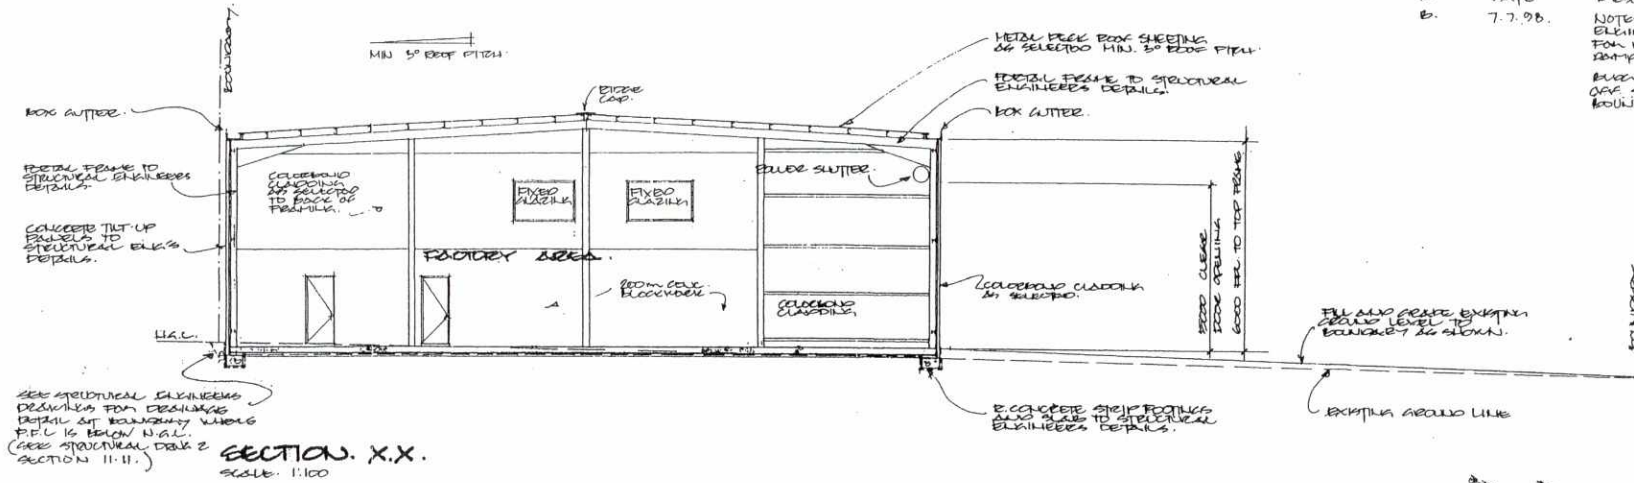

BLACKTOWN CITY COUNCIL
Approved Application 98-3257
Division 3 of the Local Government Act 1993 and
Regulations thereunder.
Council is satisfied that:
a) the requirements of Part 6 of the Home Building Act 1989 and
the provisions of the Building and Construction Industry Act 1989
have been complied with.
b) the law for that instalment thereof payable under
the Building and Construction Industry Act 1989 has been paid.
Terry McCormack
General Manager

BLACKTOWN CITY COUNCIL
This plan/specification forms part of Building Construction Certificate and is hereby approved in accordance with Section 109C(1)(b) of the Environmental Planning & Assessment Act 1979.
* In issuing this approval Council is satisfied that the Pre-Construction Certificate conditions of the relevant Development Consent have been fully addressed.
Terry McCormack
General Manager
per:

7 OF 7 ISSUE B.