


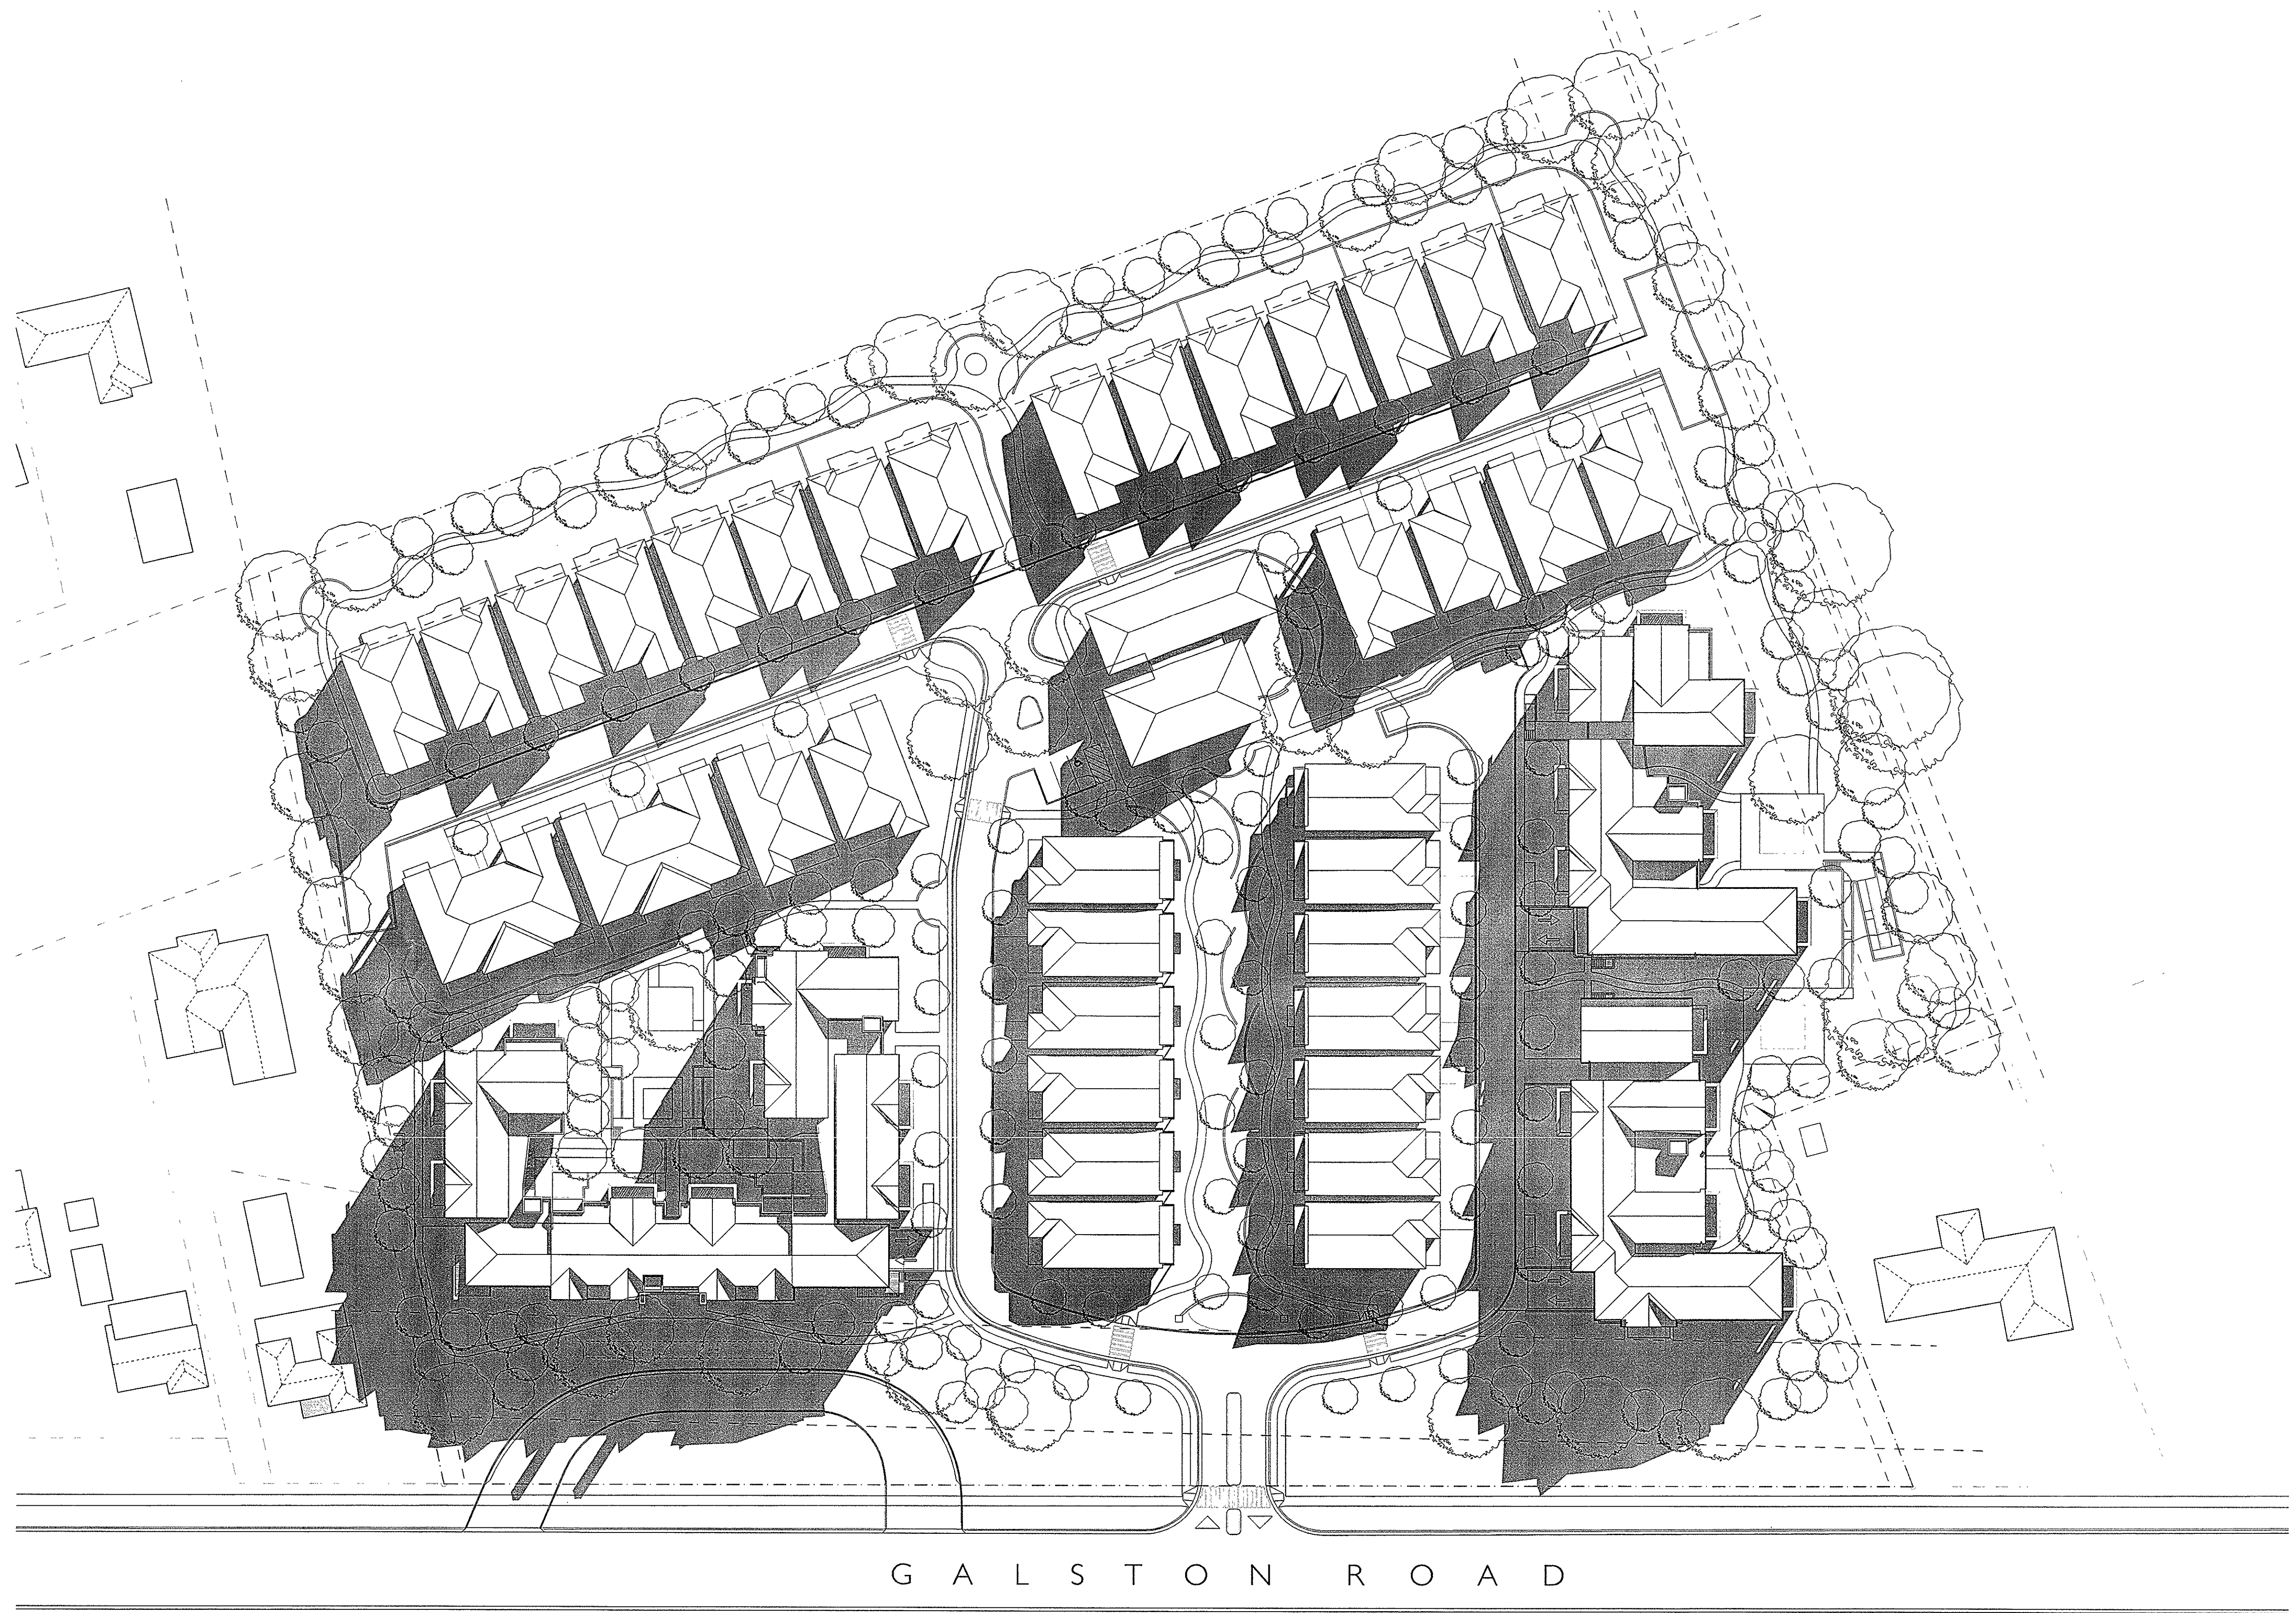

JUNE 22nd, 9am

© The concepts and information contained in this document are the copyright of Campbell Luscombe Architects Pty Ltd. Using or copying this document (or any part of it) without the written permission of Campbell Luscombe Architects Pty Ltd (CLA Architects) would constitute an infringement of that copyright.
Use of the drawings is governed by the terms & conditions of the Client/Architect agreement. Additionally, use by any third parties for any purpose whatsoever is on the proviso that these terms & conditions have been met.
Drawings shall not be used for construction purposes until issued by the Architect for construction.

Architect:


**CAMPBELL
LUSCOMBE
ARCHITECTS**

10 Charles Street
Redfern NSW
2016 Australia
ABN 54102276356
P: +61 2 9310 4211
F: +61 2 9310 4203
info@CLAarchitects.com.au

Project:

SENIORS LIVING
330 GALSTON ROAD, GALSTON NSW
DEVELOPMENT APPLICATION

North

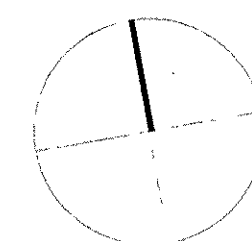


SHADOW DIAGRAM I
DA.23

SCALE: 1:500 @A1

DATE: AUG 2011

PROJECT: CLA 2010-0082

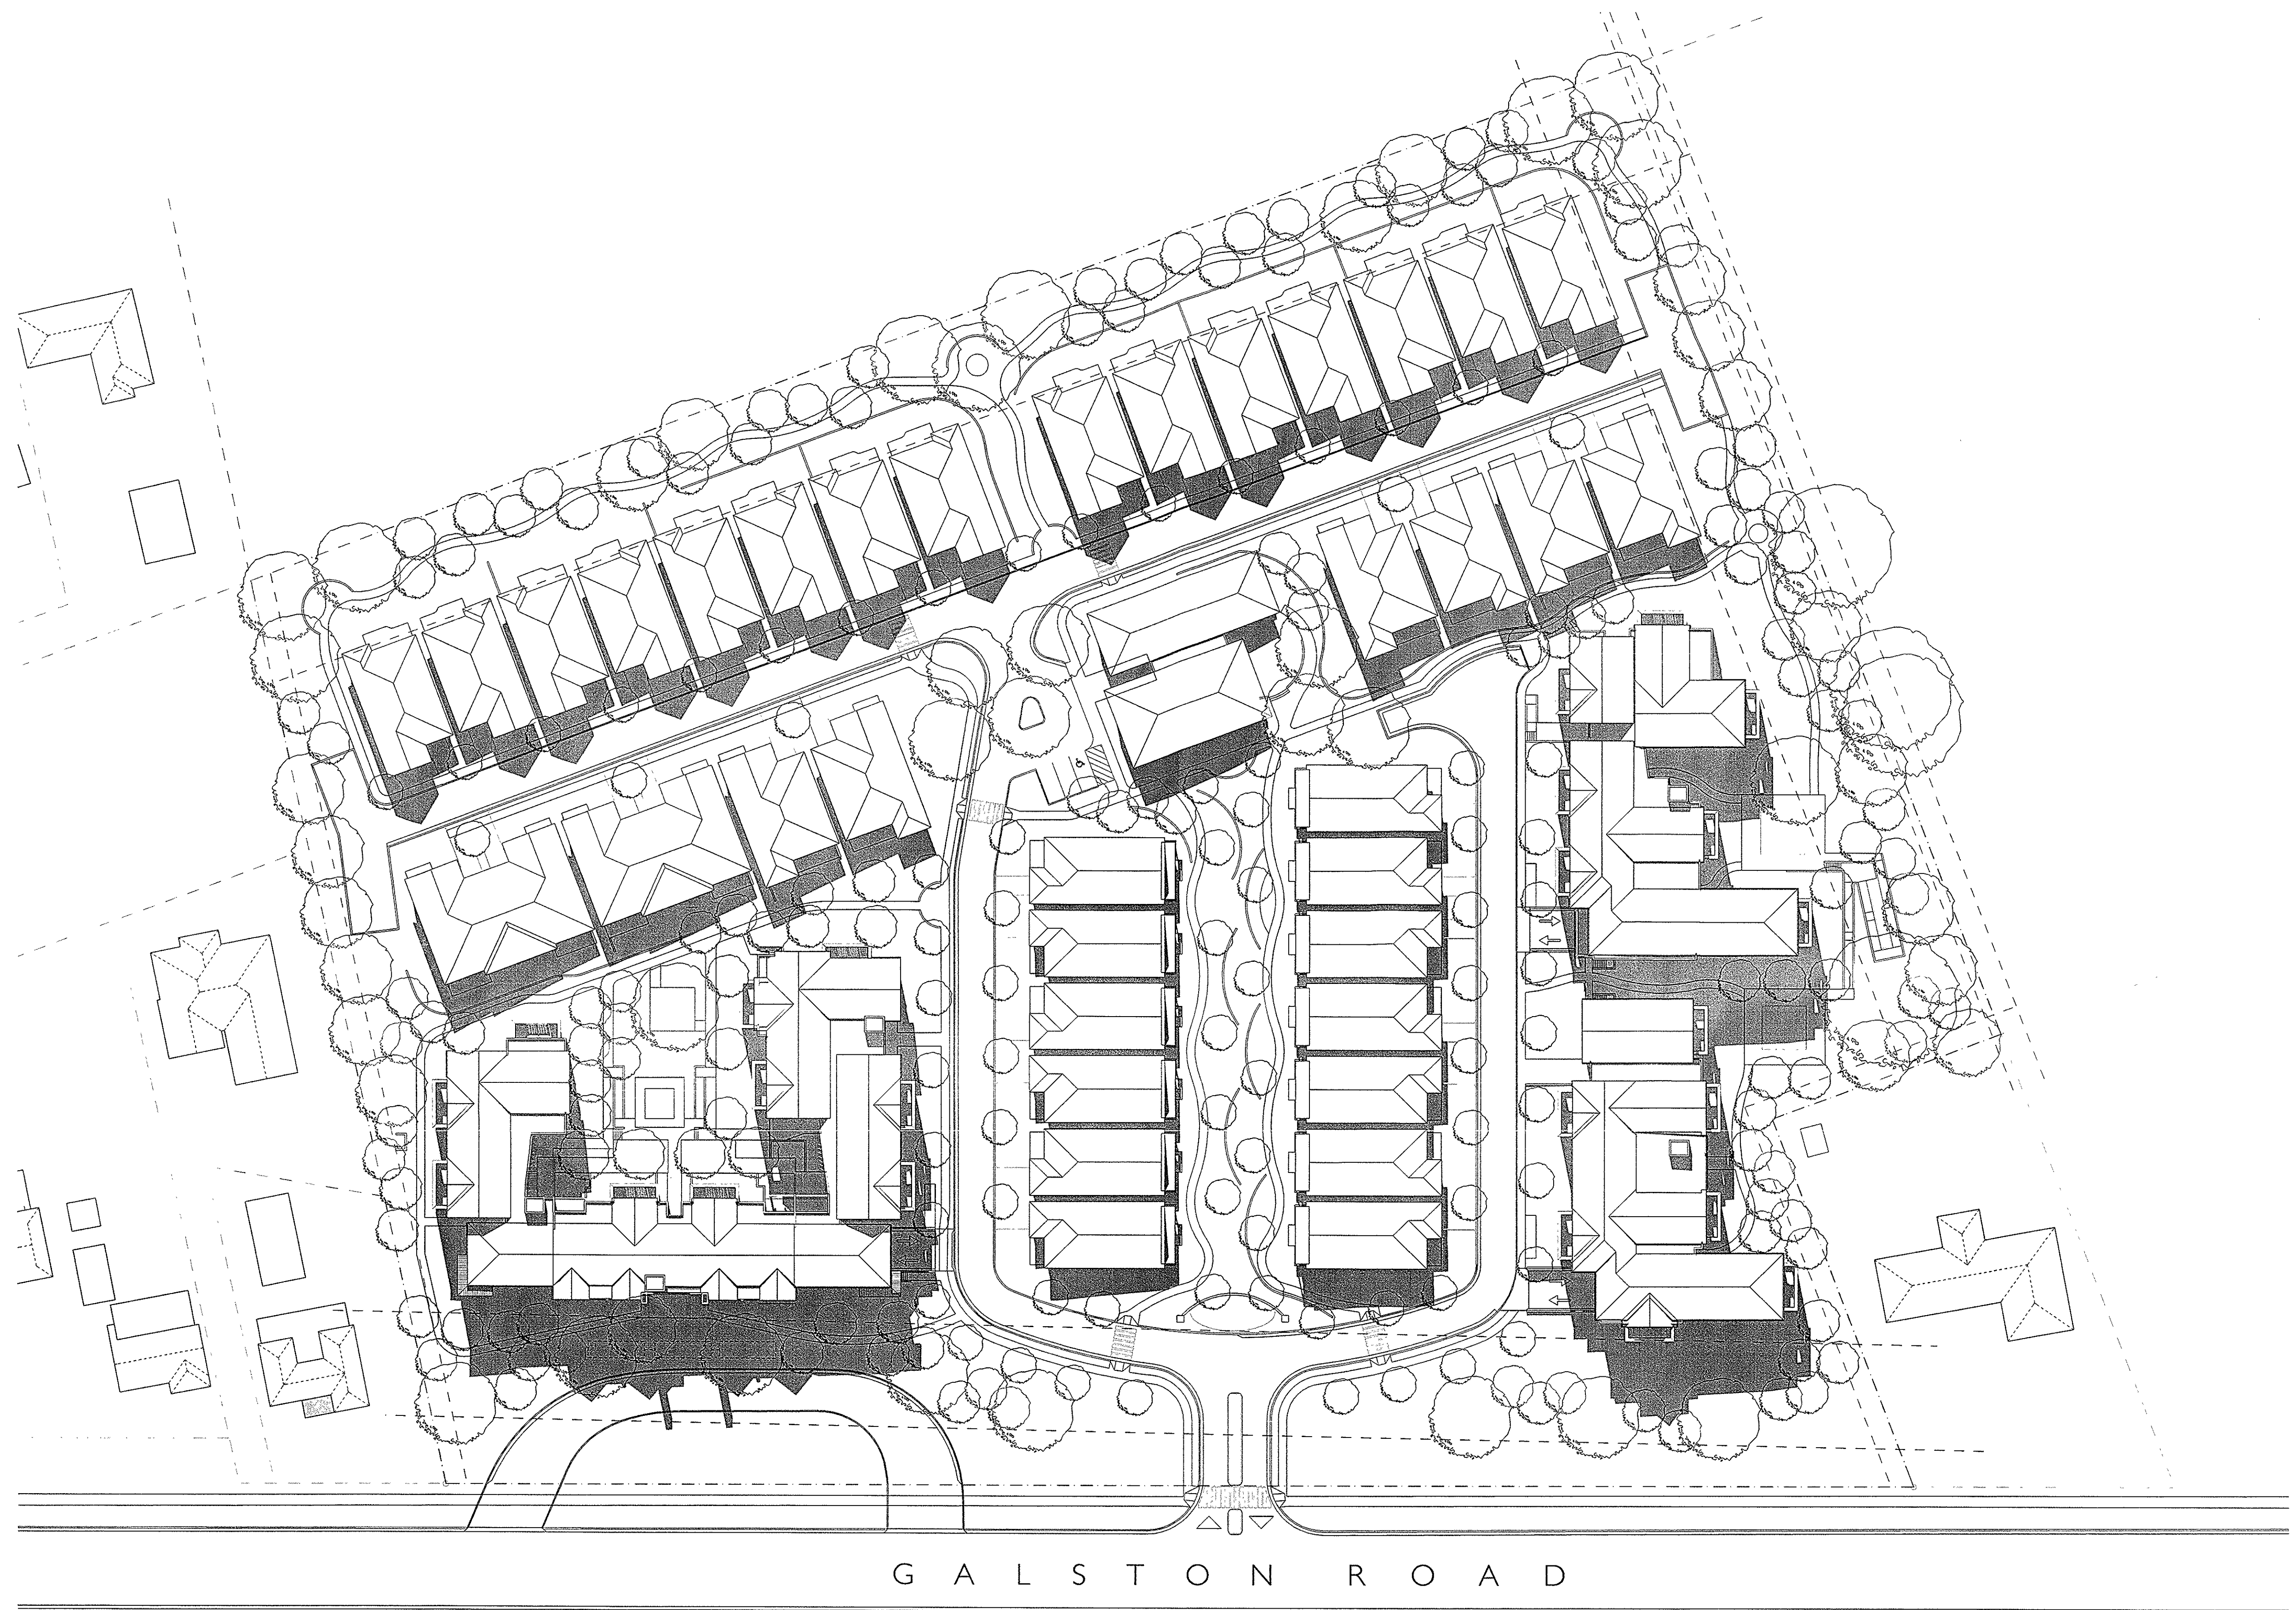

JUNE 22nd, 12pm

© The concepts and information contained in this document are the copyright of Campbell Luscombe Architects Pty Ltd. Using or copying this document (or any part of it) without the written permission of Campbell Luscombe Architects Pty Ltd (CLA Architects) would constitute an infringement of that copyright.
Use of the drawings is governed by the terms & conditions of the Client/Architect agreement. Additionally, use by any third parties for any purpose whatsoever is on the proviso that these terms & conditions have been met.
Drawings shall not be used for construction purposes until issued by the Architect for construction.

Architect:


**CAMPBELL
LUSCOMBE
ARCHITECTS**

10 Charles Street
Redfern NSW
2014 Australia
ABN 54105271636
P: +61 2 9310 4211
F: +61 2 9310 4203
info@CLAarchitects.com.au

Project:

SENIORS LIVING
330 GALSTON ROAD, GALSTON NSW
DEVELOPMENT APPLICATION

North

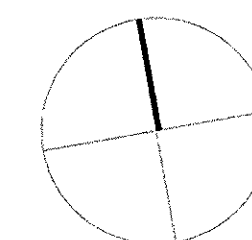


SHADOW DIAGRAM 2
DA.24

SCALE: 1:500 @ A1

DATE: AUG 2011

PROJECT: CLA 2010-0082

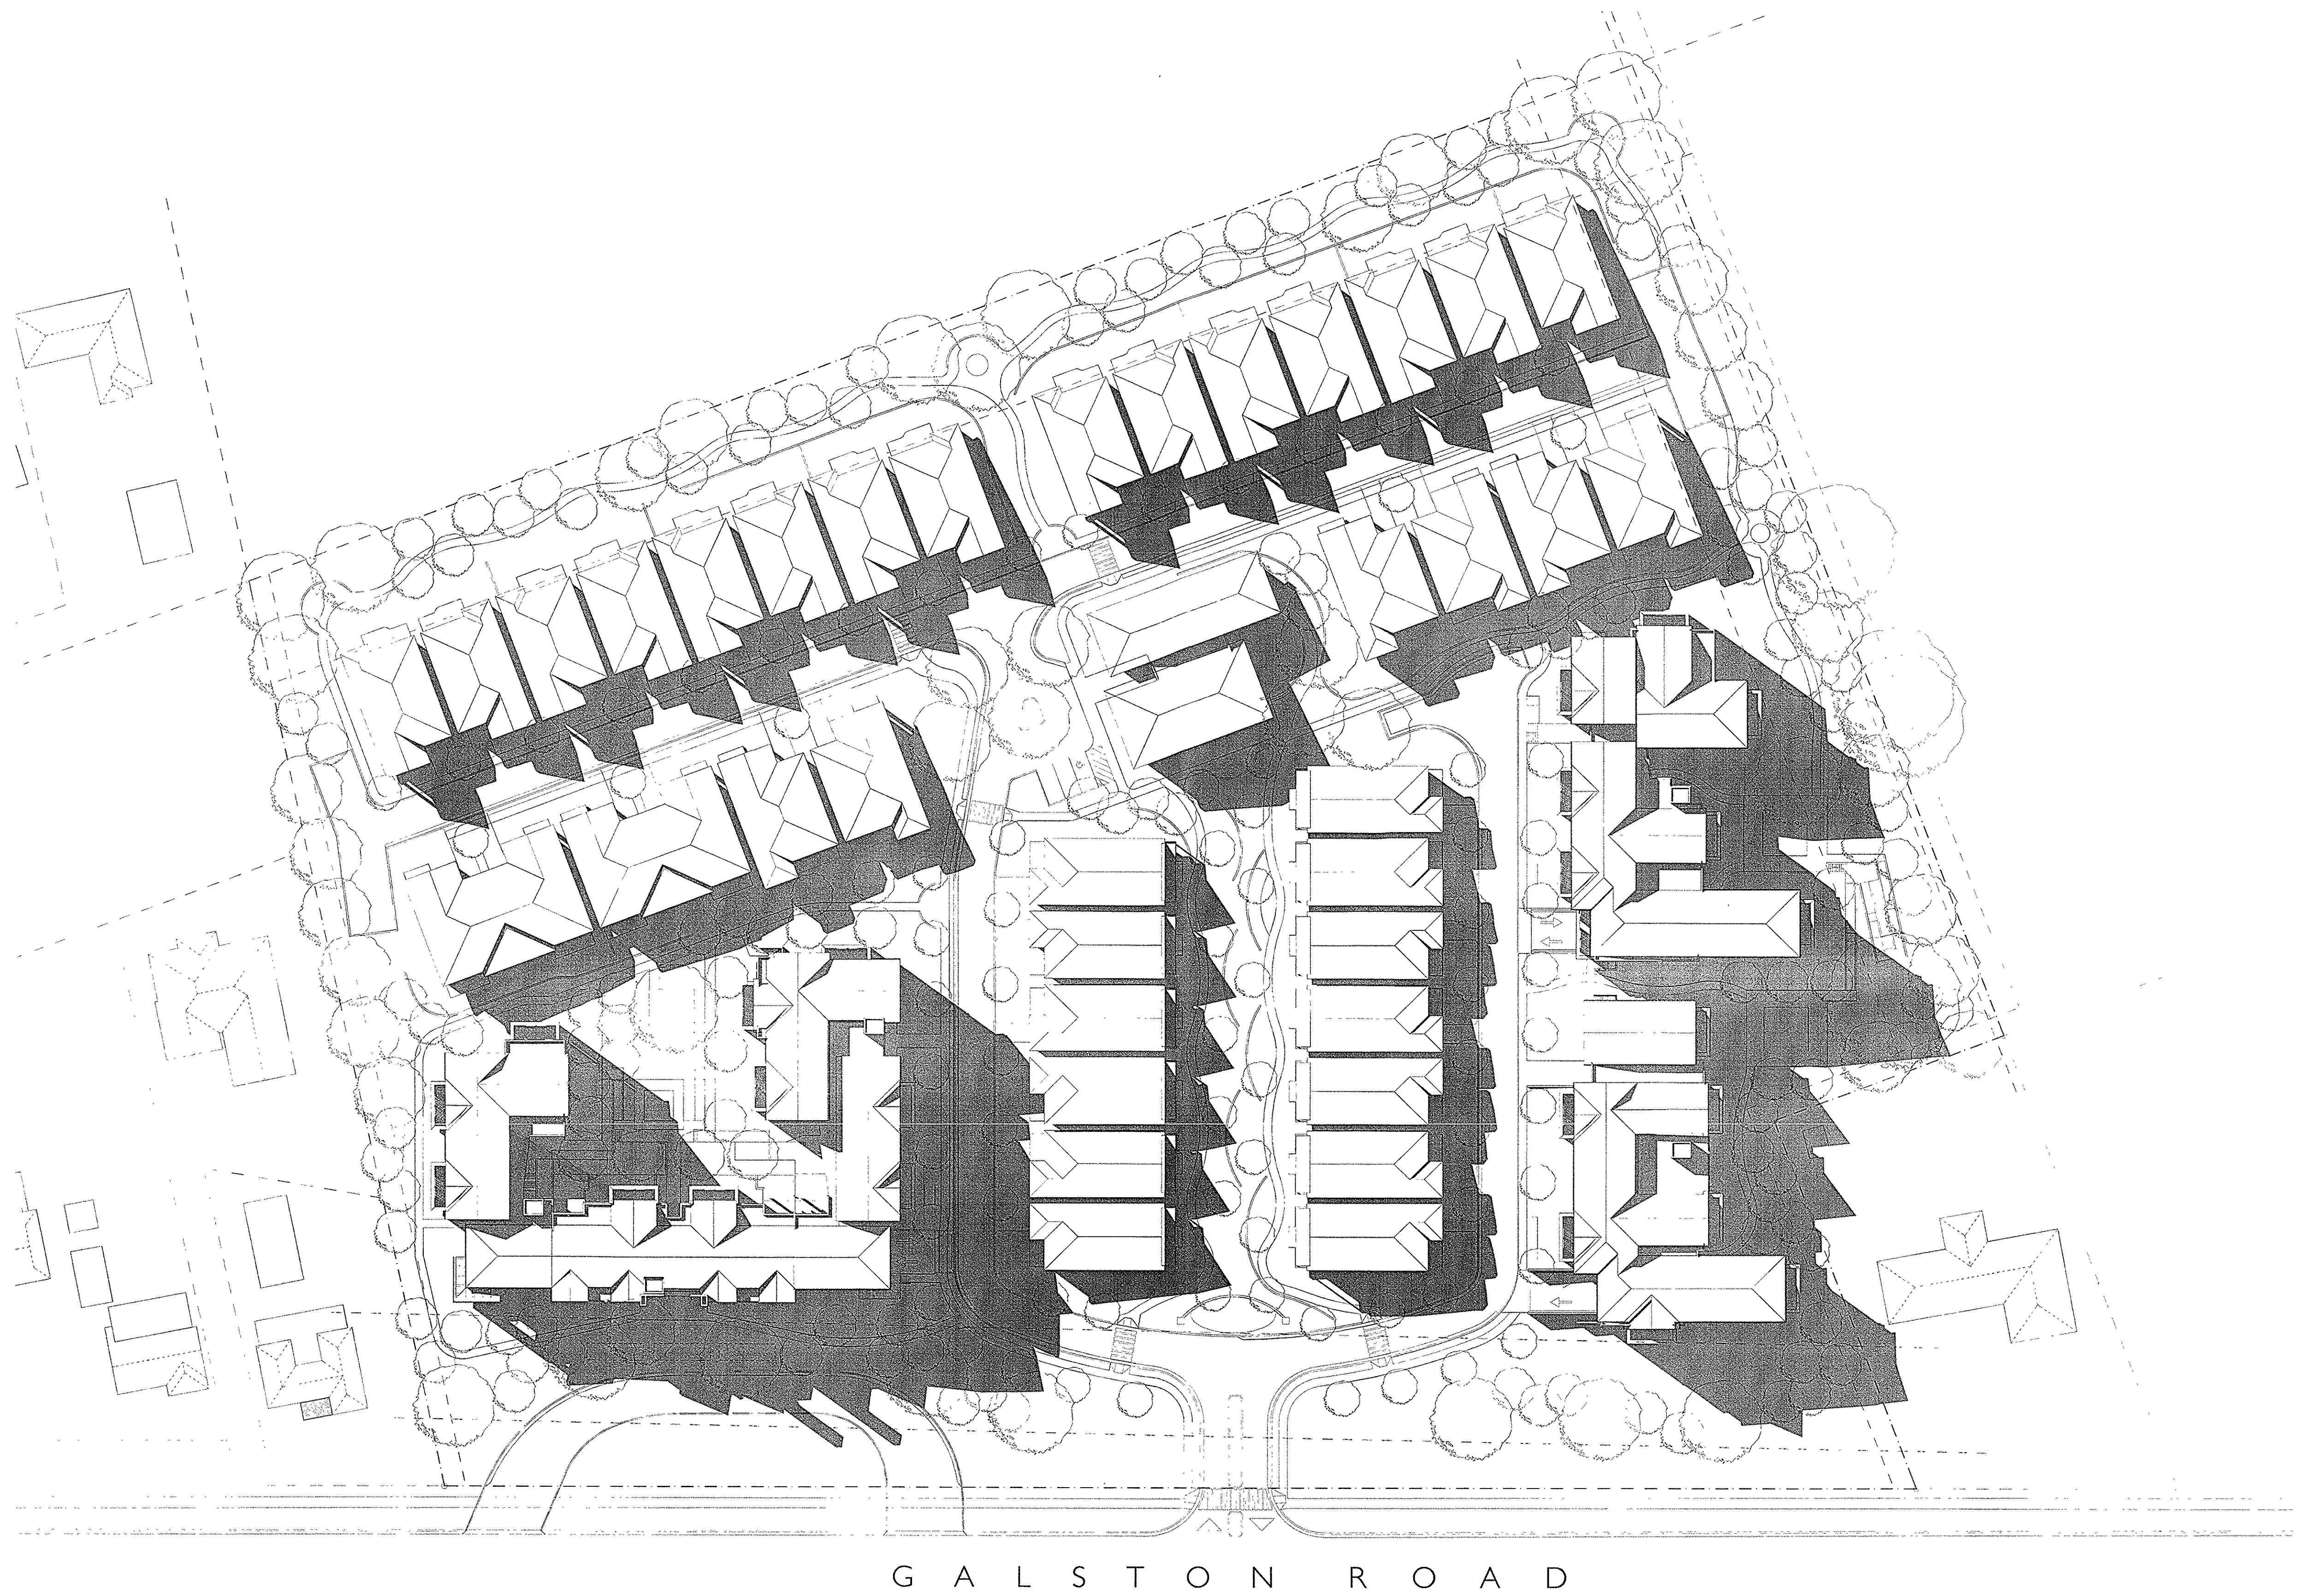

G A L S T O N R O A D

JUNE 22nd, 3pm

© The concepts and information contained in this document are the copyright of Campbell Luscombe Architects Pty Ltd. Using or copying this document (or any part of it) without the written permission of Campbell Luscombe Architects Pty Ltd (CLA Architects) would constitute an infringement of that copyright.
Use of the drawings is governed by the terms & conditions of the Client/Architect agreement. Additionally, use by any third parties for any purpose whatsoever is on the proviso that these terms & conditions have been met.
Drawings shall not be used for construction purposes until issued by the Architect for construction.

Architect:


**CAMPBELL
LUSCOMBE
ARCHITECTS**

10 Charles Street
Redfern NSW
2016 Australia
A/NZ 6410251634
P: +61 2 9310 4211
F: +61 2 9310 4203
info@CLAarchitects.com.au

Project:

SENIORS LIVING
330 GALSTON ROAD, GALSTON NSW
DEVELOPMENT APPLICATION

North

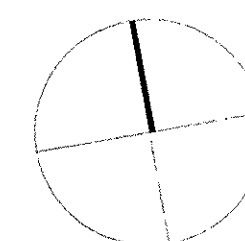

SHADOW DIAGRAM 3
DA 25

SCALE: 1:500 @ A1

DATE: AUG 2011

PROJECT: CLA 2010-0082