


DATUM : A.H.D.

0 10 20 30

PLOT SCALE 1 : 300 ON A0 SHEET

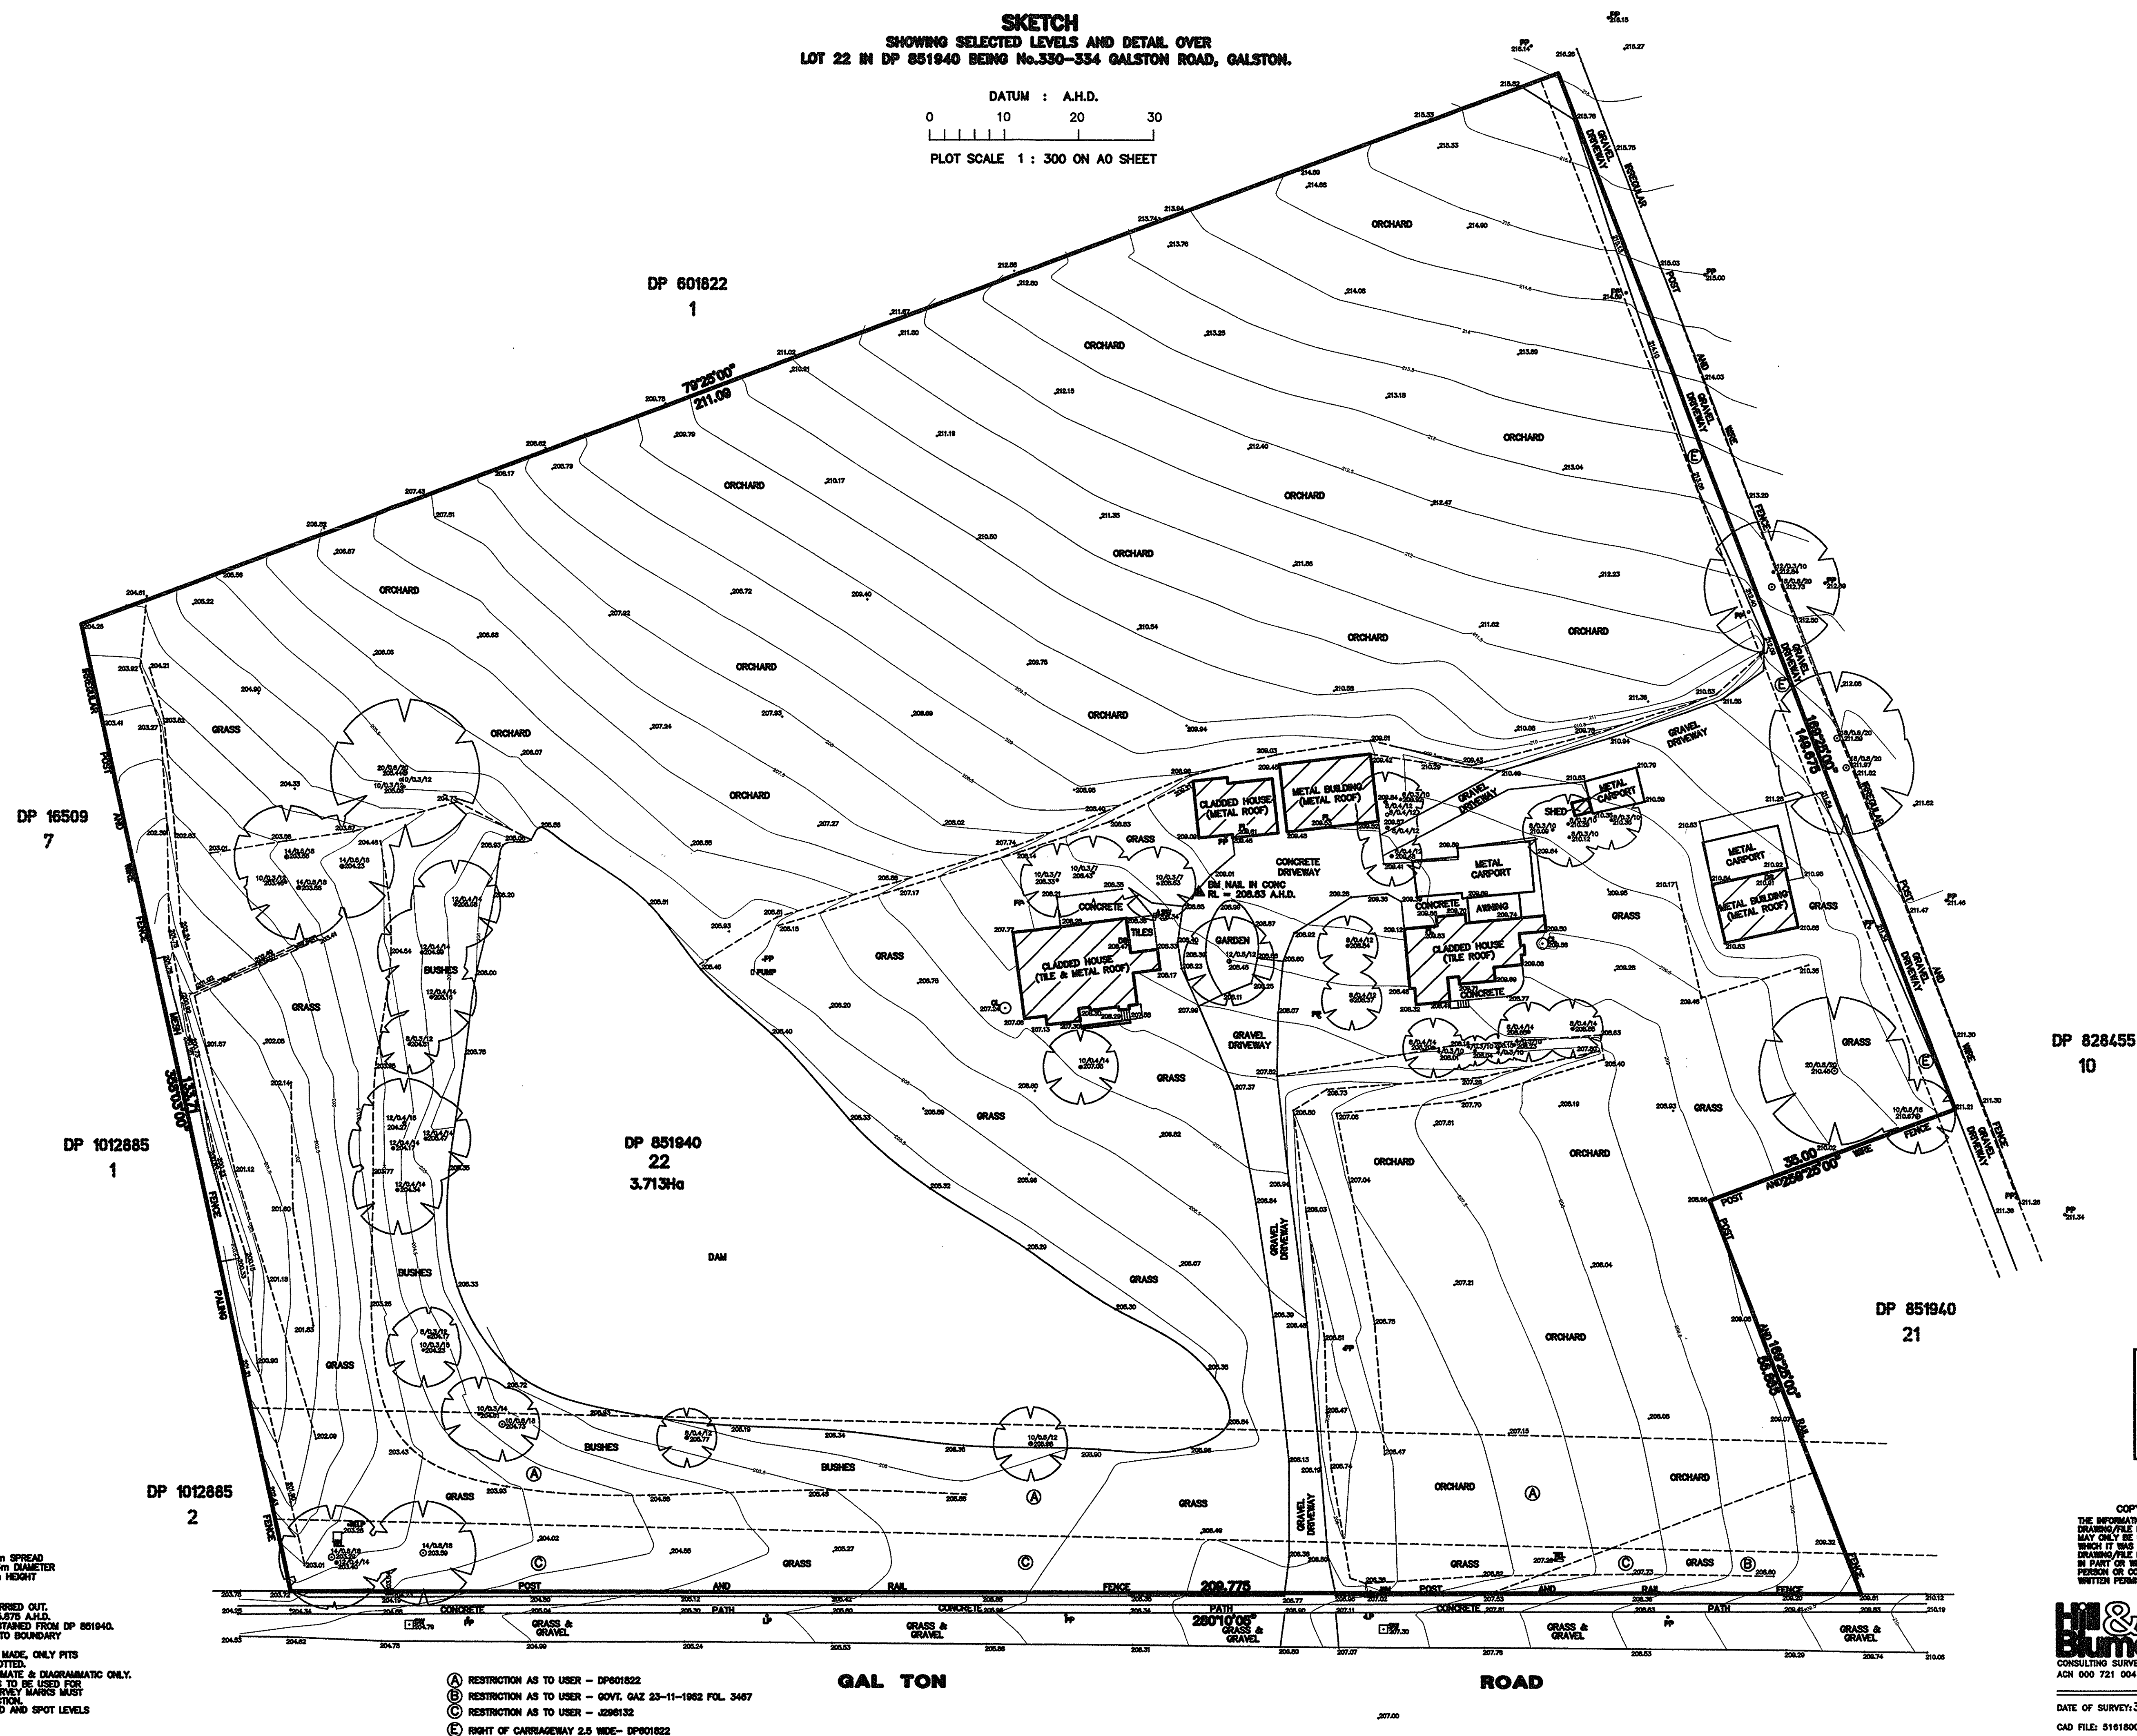

CL	CONCRETE LID
DS	DOOR STEP LEVEL
FL	FLOOR LEVEL
LP	LIGHT POLE
PP	POWER POLE
SW	STORMWATER LID
TEL	TELSTRA LID
TELP	TELSTRA PILLAR
WM	WATER METER
12/0.4/9	TREE WITH APPROX. - 12m SPREAD

NOTES

- 1) NO BOUNDARY SURVEY HAS BEEN CARRIED OUT.
- 2) GROUND OF LEVELS PM 30765, HN-215/575 A.H.D.
- 3) BOUNDARY DIMENSIONS AND AREA OBTAINED FROM DP 86194Q.
- 4) POSITION OF BUILDINGS IN RELATION TO BOUNDARY ARE DIAGRAMMATIC ONLY.
- 5) NO UNDERGROUND SERVICES SEARCH MADE, ONLY PITS ETC. VISIBLE TO TIME OF SURVEY PLOTTED.
- 6) EXTENT OF TREE CANOPY IS APPROXIMATE & DIAGRAMMATIC ONLY.
- 7) THE INFORMATION ON THIS SURVEY IS TO BE USED FOR DESIGN AND DA PURPOSES ONLY. SURVEY MARKS MUST BE PLACED PRIOR TO ANY CONSTRUCTION.
- 8) CONTOURS, CATCHMENTS, GRADES AND SPOT LEVELS SHOULD BE USED IN PREFERENCE.

(A) RESTRICTION AS TO USER - DP601822
(B) RESTRICTION AS TO USER - GOVT. GAZ 23-11-1962 FOL. 3467
(C) RESTRICTION AS TO USER - J296132
(E) RIGHT OF CARRIAGEWAY 2.5 WIDE- DP601822



DIAL 110
BEFORE YOU I

COPYRIGHT WARNING
THE INFORMATION SHOWN/CONTAINED IN THIS
DRAWING/FILE IS COPYRIGHT. THE INFORMATION
MAY ONLY BE USED FOR THE PURPOSE FOR
WHICH IT WAS PRODUCED. NO PART OF THIS
DRAWING/FILE MAY BE USED OR REPRODUCED,
IN PART OR WHOLE, FOR ANY OTHER CLIENT,
PERSON OR COMPANY WITHOUT THE PRIOR
WRITTEN PERMISSION OF HILL & SLUJSE PTY. LTD.

Hill & Blume
CONSULTING SURVEYORS
ACN 000 721 004
Hill & Blume Pty Ltd
102 Crown Street
Woolloomooloo
NSW 2011
Tel (02) 9332 4888
Fax (02) 9331 6422
DX455 Sydney
surveyors@hillandblume.com.au

DATE OF SURVEY: 30/09/09 REF No. 51611
CAD FILE: 51618001A.DWG

ISSUE "A"
FIRST ISSUE