


[illegible]

# Floor Plans


To: SCALE: 1:500 (A1) **Masters** Home Improvement  
 From: DATE: 20/08/2019 Governor Macquarie Dr, Warwick Farm, NSW  
 Project: DA02-1/F LEFFLER SIMES ARCHITECTS

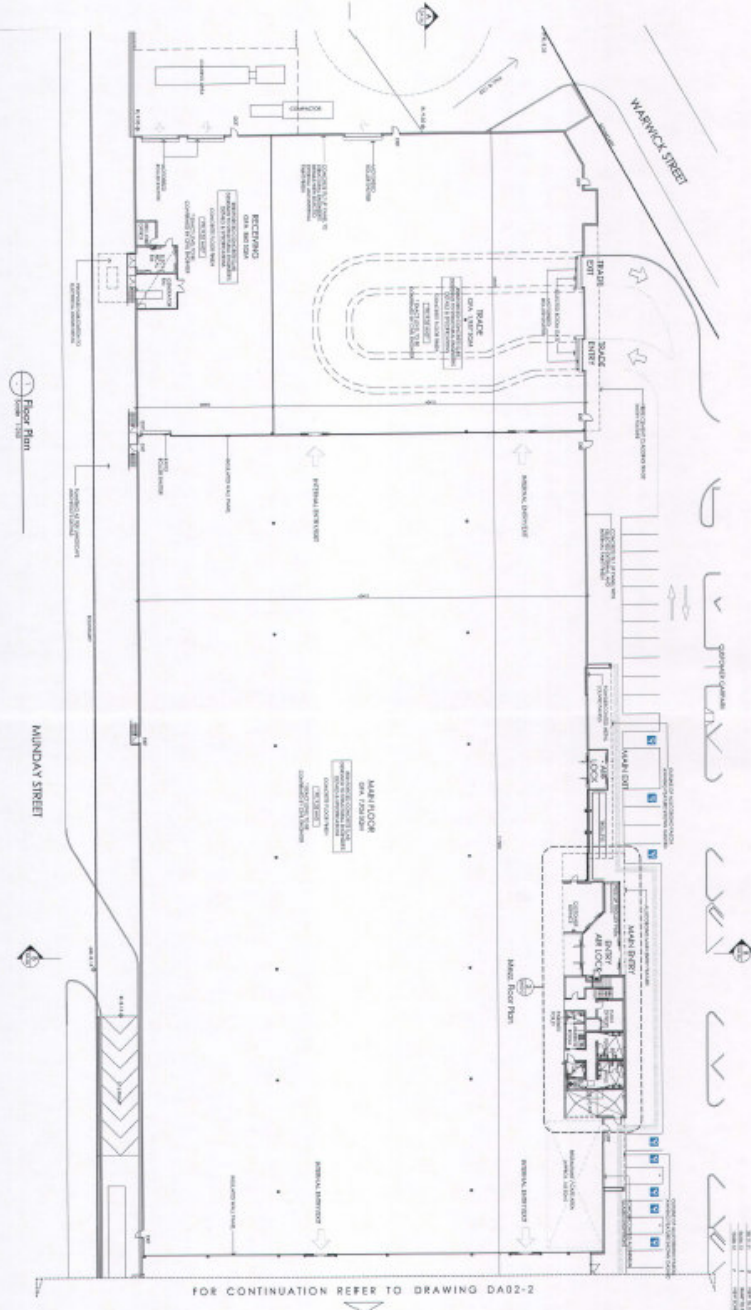

FOR CONTINUATION REFER TO DRAWING DA02-2

DEVELOPMENT APPLICATION

NO.	REVISION	DATE

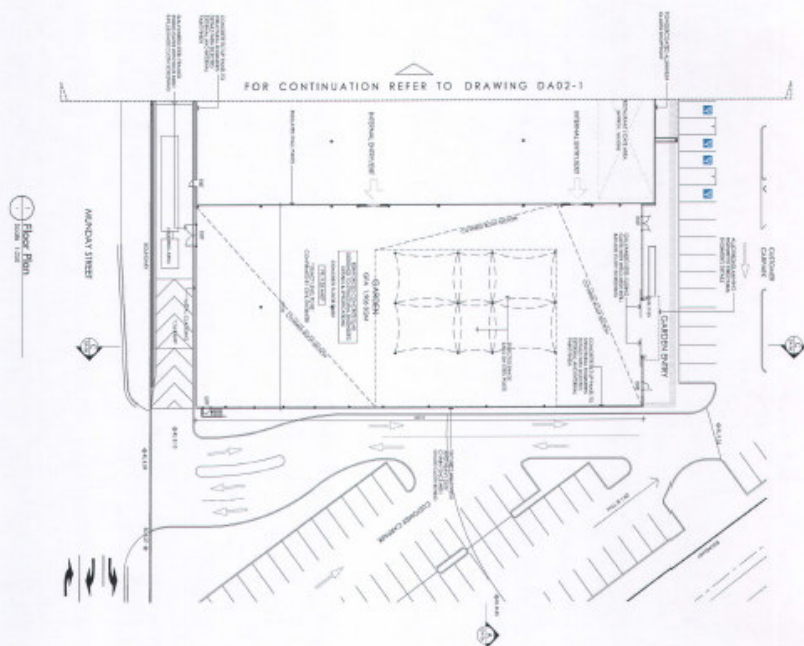

**Floor Plan**  




## Floor Plans







DA02-2/F

LEFFLER SIMES ARCHITECTS




**Masters**  
and Associates






Masters Home Improvement  
Governor Macquarie Dr Warwick Farm, NSW





NOTES	
1.	SEE DRAWING FOR DIMENSIONS SUBJECT TO APPROVAL BY THE LOCAL COUNCIL
2.	SEE DRAWING FOR DIMENSIONS SUBJECT TO APPROVAL BY THE LOCAL COUNCIL
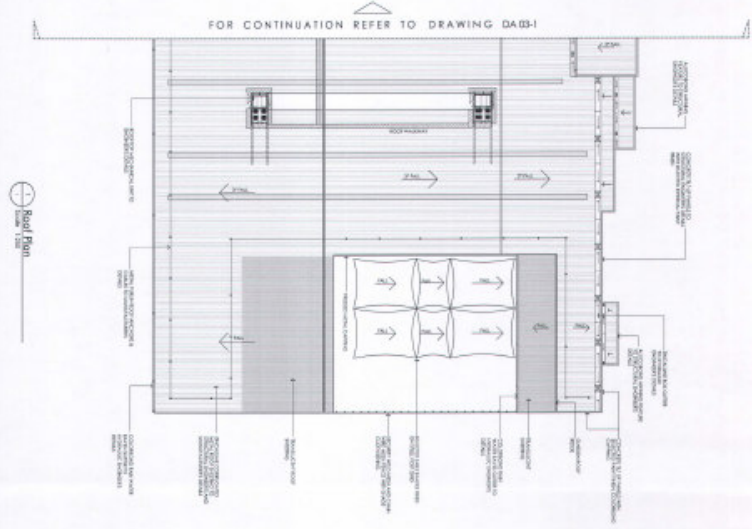

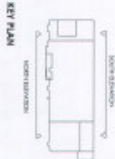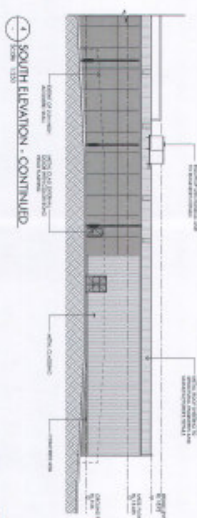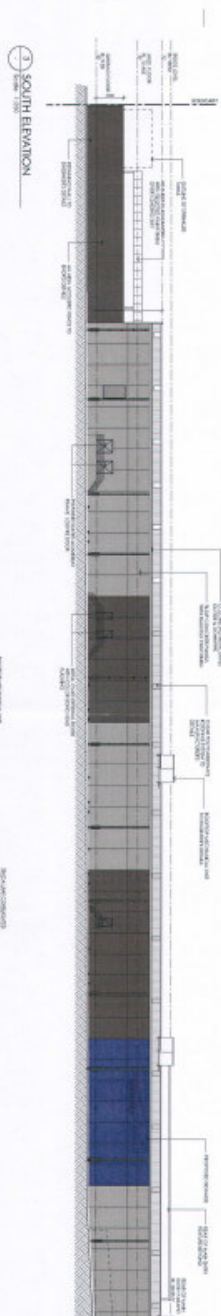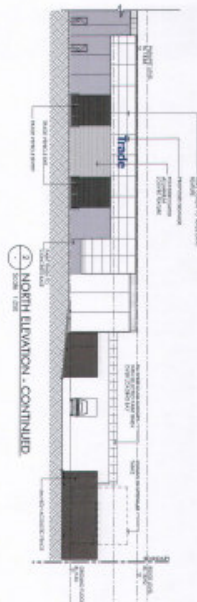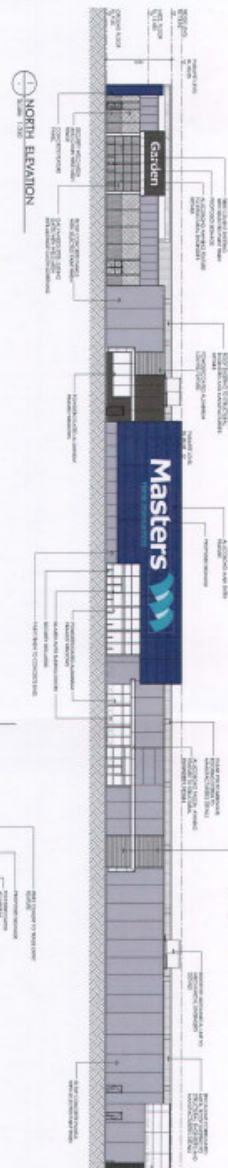

# Elevations

1:100

SCALE: 1:200 (A4)














Masters Home Improvement  
Governor Macquarie Dr, Warwick Farm, NSW










DEVELOPMENT APPLICATION




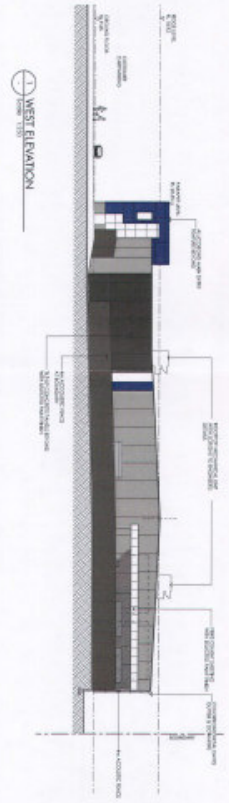


WEST ELEVATION

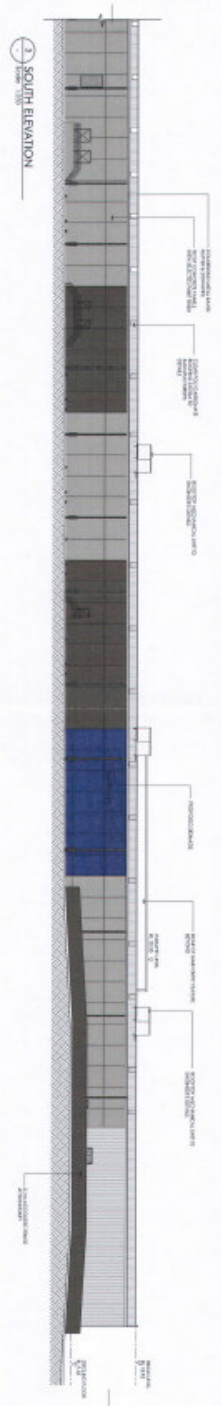

SOUTH ELEVATION

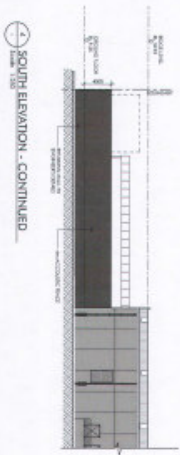

SOUTH ELEVATION - CONTINUED

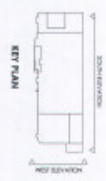

KEY PLAN

**Street Elevations**

SCALE: 1:200 (S.A.)

MASTERS HOME IMPROVEMENT


DA-04/C


LEFTER SIMES ARCHITECTS

DEVELOPMENT APPLICATION

Masters Home Improvement  




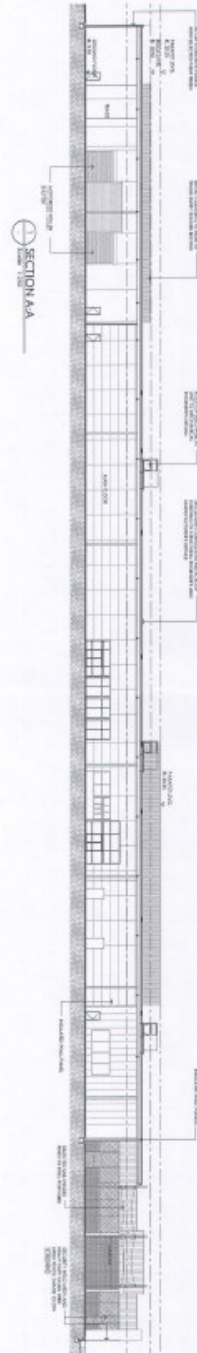Masters Home Improvement  
Governor Macquarie Dr Warwick Farm NSW

