




MASTER PLANT LIST
Street Trees (to council's requirements)
Flindersia australis - Crows Ash

Trees [100L]
Callistemon salignus
Cupaniopsis anacardioides
Hibiscus tiliaceus
Waterhousea floribunda

Shrubs and Groundcovers
[150mm pot size at 5/m² planting density]
Brunoniella australis
Bursaria spinosa
Dianella longifolia
Dichondra repens
Dilodendron sieberi
Glycine tabacina
Hardenbergia violaceae
Themeda australis



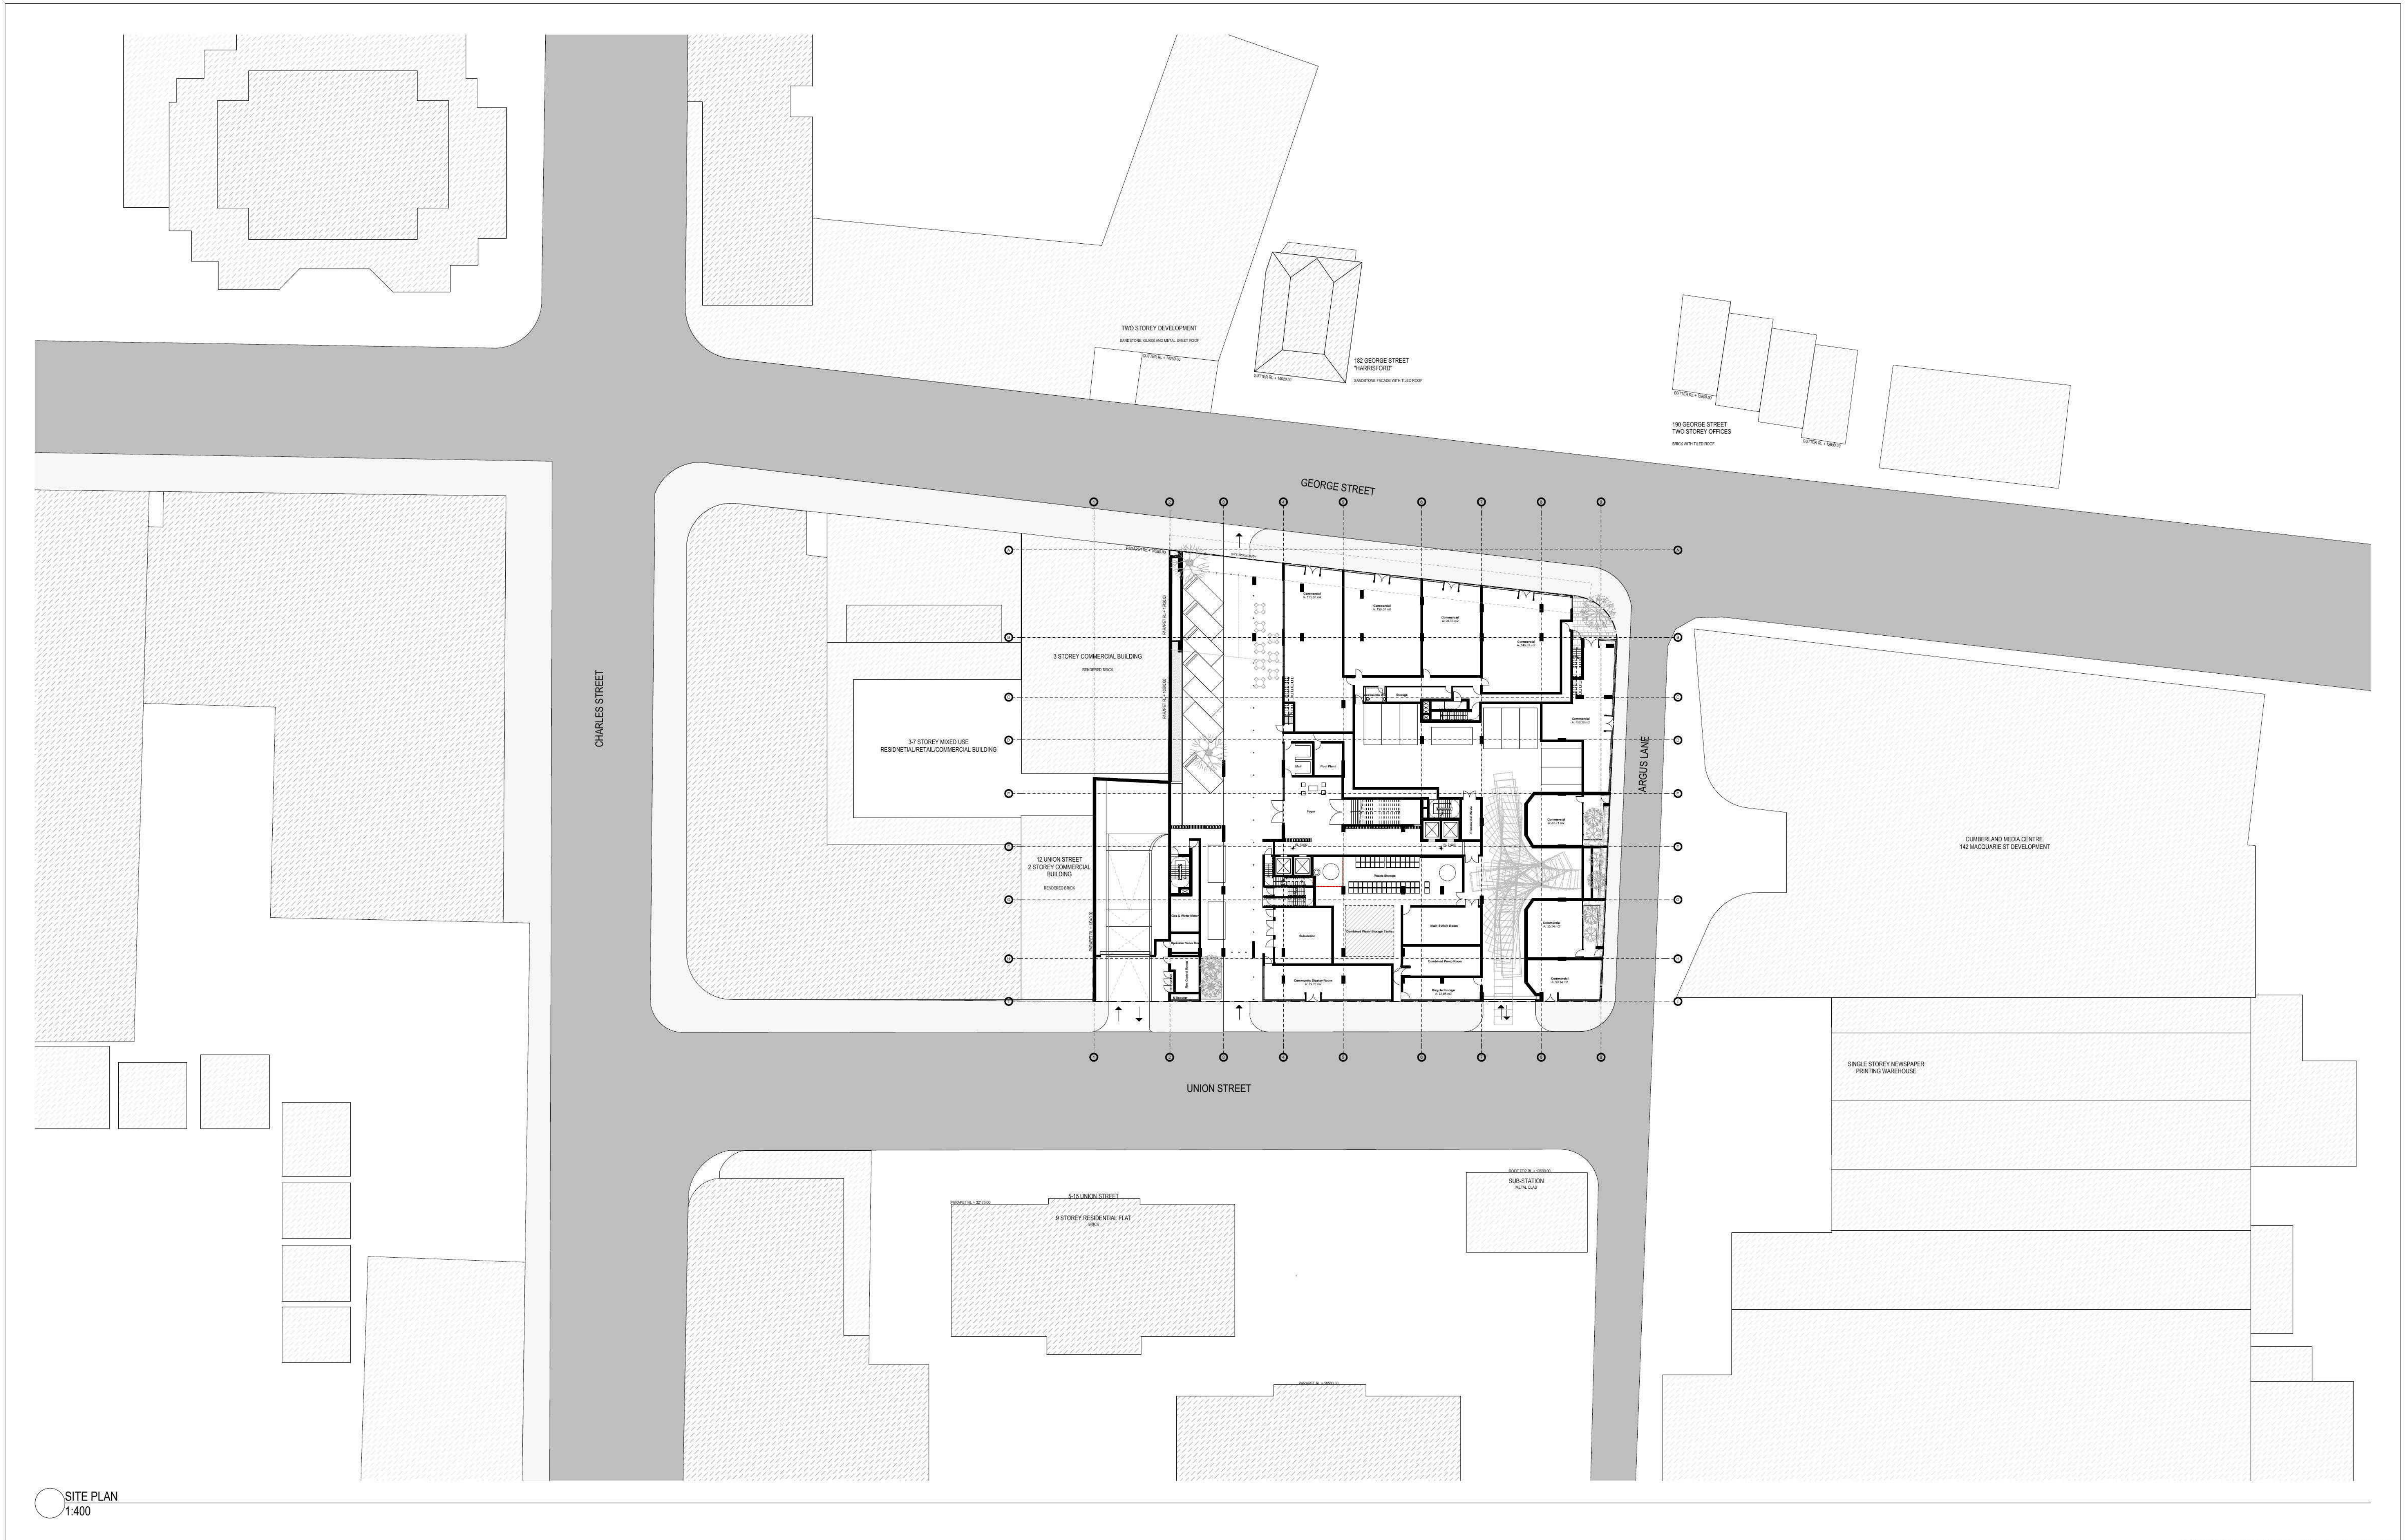

SITE PLAN
1:400

120208_a1102508apr [SYD-ARCHCAD-mwoodward].dgn_15/03/2012_10:53 AM



BVNArchitecture

© COPYRIGHT IN ARCHITECTURE PTY LTD. UNLESS OTHERWISE AGREED IN WRITING, ALL RIGHTS TO USE THIS DOCUMENT ARE SUBJECT TO PAYMENT IN FULL OF ALL BILLS CHARGED. THIS DOCUMENT MAY ONLY BE USED FOR THE EXPRESS PURPOSE AND PROJECT FOR WHICH IT HAS BEEN CREATED AND DELIVERED. AS NOTIFIED IN WRITING BY BVN, AND THIS DOCUMENT MAY NOT BE OTHERWISE USED, OR COPIED, ANY UNAUTHORIZED USE OF THIS DOCUMENT IS AT THE USER'S SOLE RISK AND WITHOUT LIMITING BILLS RIGHTS THE USER RELEASES AND ACKNOWLEDGES BVN FROM AND AGAINST ALL LOSS SO ARISING.

ISSUE	DATE	FOR
02	18.08.11	INFORMATION
03	02.09.11	INFORMATION
04	09.09.11	INFORMATION
05	16.09.11	FINAL DRAFT
06	27.09.11	FINAL DA SET
07	09.02.12	DA FURTHER INFORMATION
08	15.03.12	DA FURTHER INFORMATION

CLIENT

EUREKA 2 PROJECTS

PROJECT

111 GEORGE ST, PARRAMATTA


STATUS

DEVELOPMENT APPLICATION

TRUE NORTH
PROJ. NORTH
SCALE
1:400 at A1
GRAPHIC SCALE
0 4000 10000

DRAWING

SITE PLAN
DRAWING NO
DA-A-002
ISSUE
08

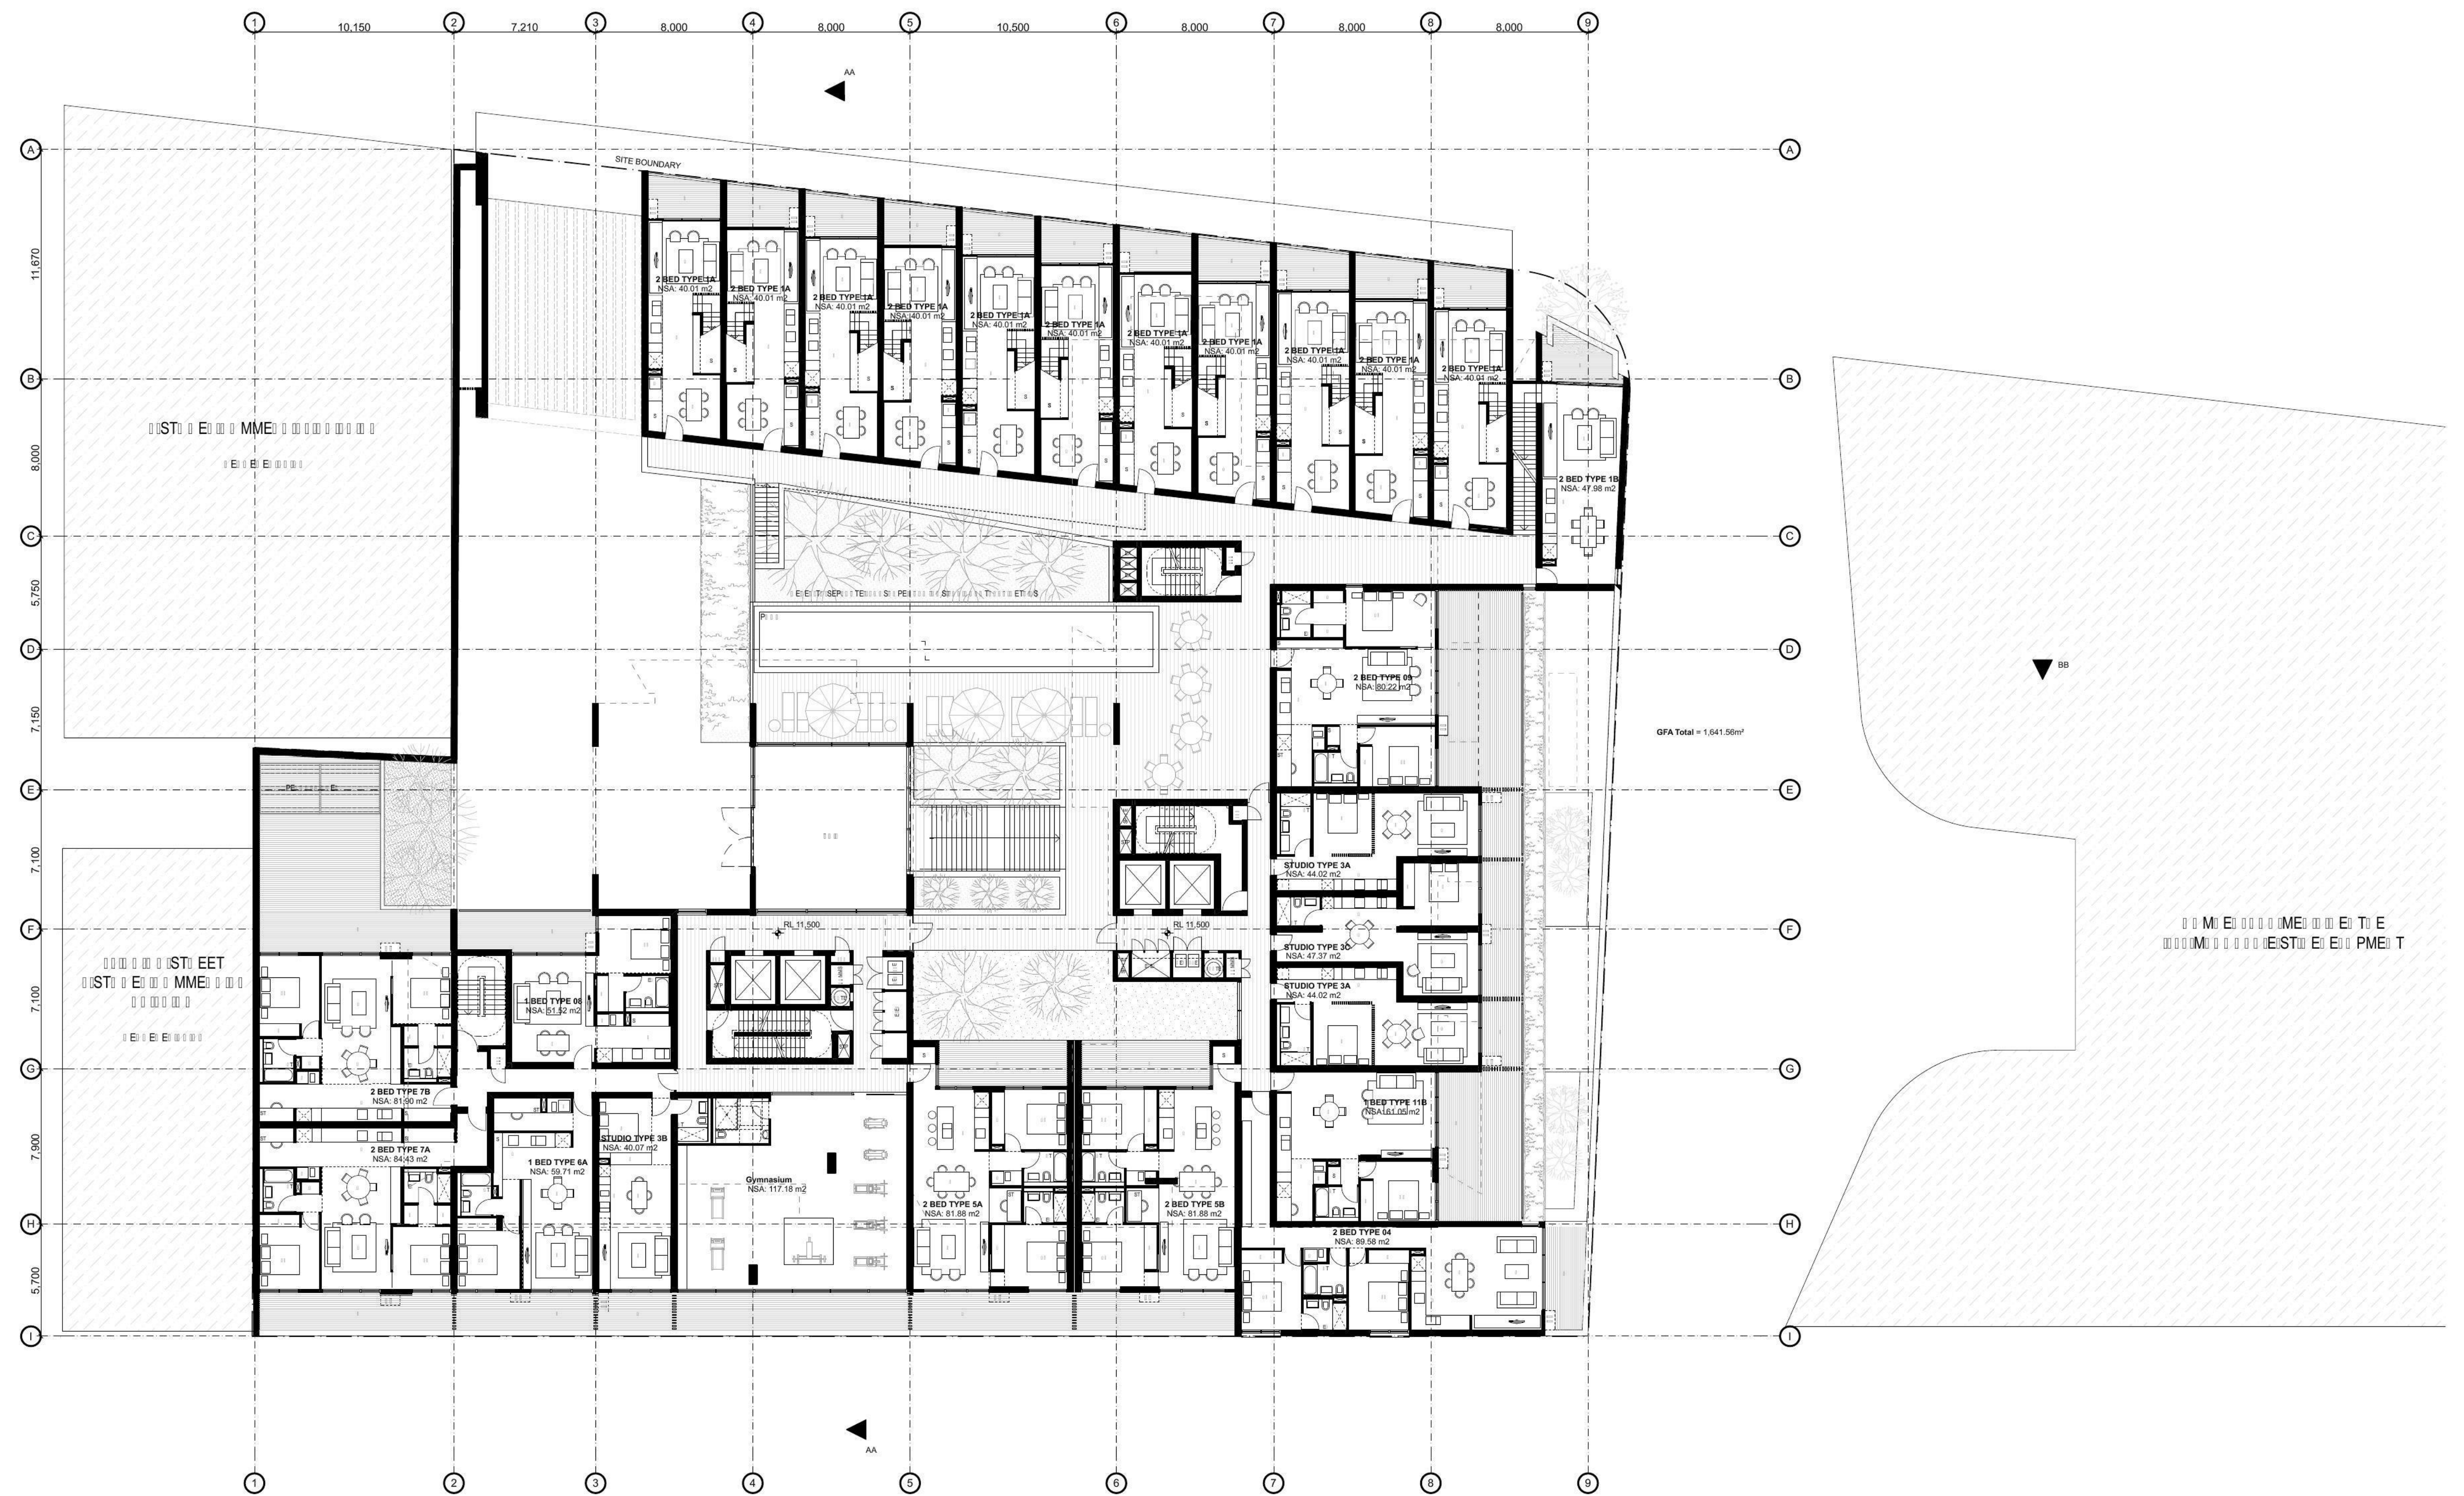



LEVEL 03
1:200



BVNArchitecture

© COPYRIGHT BVN ARCHITECTURE PTY LTD. UNLESS OTHERWISE AGREED IN WRITING, ALL RIGHTS TO USE THIS DOCUMENT ARE SUBJECT TO PAYMENT IN FULL OF ALL BVA CHARGES. THIS DOCUMENT MAY ONLY BE USED FOR THE EXPRESS PURPOSE AND PROJECT FOR WHICH IT HAS BEEN CREATED AND ISSUED. AS NOTED IN WRITING BY BVN, AND THIS DOCUMENT MAY NOT BE OTHERWISE USED, OR COPIED, ANY UNAUTHORIZED USE OF THIS DOCUMENT PLAYS THE USER'S RISK AND WITHOUT LIMITING BVA'S RIGHTS THE USER RELEASES AND ACKNOWLEDGES BVN FROM AND AGAINST ALL LOSS SO ARISING.

ISSUE	DATE	FOR
02	18.08.11	INFORMATION
03	02.09.11	INFORMATION
04	09.09.11	INFORMATION
05	16.09.11	FINAL DRAFT
06	27.09.11	FINAL DA SET
07	09.02.12	DA FURTHER INFORMATION
08	15.03.12	DA FURTHER INFORMATION

CLIENT
EUREKA 2 PROJECTS

PROJECT
111 GEORGE ST, PARRAMATTA

STATUS
DEVELOPMENT APPLICATION

TRUE NORTH
PROJ. NORTH
SCALE
1:200 at A1
GRAPHIC SCALE
0 4000 10000

DRAWING
LEVEL 03 PLAN
DRAWING NO
DA-D-003
ISSUE
08

120208_31102506apr [BYD-ARCHCAD-mwoodward].dgn_15/03/2012_10:54 AM



LEVEL 04
1:200

120208_01102506apr [BYD-ARCHCAD-macwoodward].dgn_15/03/2012_10:54 AM



BVNArchitecture

© COPYRIGHT BVN ARCHITECTURE PTY LTD. UNLESS OTHERWISE AGREED IN WRITING, ALL RIGHTS TO USE THIS DOCUMENT ARE SUBJECT TO PAYMENT IN FULL OF ALL BVN CHARGES. THIS DOCUMENT MAY ONLY BE USED FOR THE EXPRESS PURPOSE AND PROJECT FOR WHICH IT HAS BEEN CREATED AND ISSUED. AS NOTIFIED IN WRITING BY BVN, AND THIS DOCUMENT MAY NOT BE OTHERWISE USED, OR COPIED, ANY UNAUTHORIZED USE OF THIS DOCUMENT FLAT THE USER'S SOLE RISK AND WITHOUT LIMITING BVN'S RIGHTS THE USER RELEASES AND INDEMNIFIES BVN FROM AND AGAINST ALL LOSS SO ARISING.

ISSUE	DATE	FOR	
02	18.08.11	INFORMATION	
03	02.09.11	INFORMATION	
04	09.09.11	INFORMATION	
05	16.09.11	FINAL DRAFT	
06	27.09.11	FINAL DA SET	
07	09.02.12	DA FURTHER INFORMATION	
08	15.03.12	DA FURTHER INFORMATION	

CLIENT	PROJECT	STATUS
EUREKA 2 PROJECTS	111 GEORGE ST, PARRAMATTA	DEVELOPMENT APPLICATION

TRUE NORTH	PROJ. NORTH	SCALE
		1:200 at A1
GRAPHIC SCALE		
0	4000	10000

DRAWING	ISSUE
LEVEL 04 PLAN	
DRAWING NO	
DA-D-004	08



LEVEL 05
1:200

120208_01102506apr [BYD-ARCHCAD-mwoodward]_plan_15/03/2012_10:54 AM



BVNArchitecture

© COPYRIGHT BVN ARCHITECTURE PTY LTD. UNLESS OTHERWISE AGREED IN WRITING, ALL RIGHTS TO USE THIS DOCUMENT ARE SUBJECT TO PAYMENT IN FULL OF ALL BVA CHARGES. THIS DOCUMENT MAY ONLY BE USED FOR THE EXPRESS PURPOSE AND PROJECT FOR WHICH IT HAS BEEN CREATED AND ISSUED. AS NOTED IN WRITING BY BVN, AND THIS DOCUMENT MAY NOT BE OTHERWISE USED, OR COPIED, ANY UNAUTHORIZED USE OF THIS DOCUMENT FLAT THE USER'S SOLE RISK AND WITHOUT LIMITING BVA'S RIGHTS THE USER RELEASES AND ACKNOWLEDGES BVN FROM AND AGAINST ALL LOSS SO ARISING.

ISSUE	DATE	FOR	
02	18.08.11	INFORMATION	
03	02.09.11	INFORMATION	
04	09.09.11	INFORMATION	
05	16.09.11	FINAL DRAFT	
06	27.09.11	FINAL DA SET	
07	09.02.12	DA FURTHER INFORMATION	
08	15.03.12	DA FURTHER INFORMATION	

CLIENT	PROJECT	STATUS
EUREKA 2 PROJECTS	111 GEORGE ST, PARRAMATTA	DEVELOPMENT APPLICATION

TRUE NORTH	PROJ. NORTH	SCALE
		1:200 at A1
GRAPHIC SCALE		

DRAWING	ISSUE
LEVEL 05 PLAN	
DRAWING NO	
DA-D-005	08



LEVEL 06
1:200

120208_01102506apr [BYD-ARCHCAD-mwoodward].dgn_15/03/2012_10:54 AM



BVNArchitecture

© COPYRIGHT BVN ARCHITECTURE PTY LTD. UNLESS OTHERWISE AGREED IN WRITING, ALL RIGHTS TO USE THIS DOCUMENT ARE SUBJECT TO PAYMENT IN FULL OF ALL BVA CHARGES. THIS DOCUMENT MAY ONLY BE USED FOR THE EXPRESS PURPOSE AND PROJECT FOR WHICH IT HAS BEEN CREATED AND ISSUED. AS NOTIFIED IN WRITING BY BVN, AND THIS DOCUMENT MAY NOT BE OTHERWISE USED, OR COPIED, ANY UNAUTHORIZED USE OF THIS DOCUMENT FLAT THE USER'S SOLE RISK AND WITHOUT LIMITING BVN'S RIGHTS THE USER RELEASES AND ACKNOWLEDGES BVN FROM AND AGAINST ALL LOSS SO ARISING.

ISSUE	DATE	FOR	
02	18.08.11	INFORMATION	
03	02.09.11	INFORMATION	
04	09.09.11	INFORMATION	
05	16.09.11	FINAL DRAFT	
06	27.09.11	FINAL DA SET	
07	09.02.12	DA FURTHER INFORMATION	
08	15.03.12	DA FURTHER INFORMATION	

CLIENT	PROJECT	STATUS
EUREKA 2 PROJECTS	111 GEORGE ST, PARRAMATTA	DEVELOPMENT APPLICATION

TRUE NORTH	PROJ. NORTH	SCALE
		1:200 at A1
GRAPHIC SCALE		
0	4000	10000

DRAWING	ISSUE
LEVEL 06 PLAN	
DRAWING NO	
DA-D-006	08



ISSUE	DATE	FOR
02	18.08.11	INFORMATION
03	02.09.11	INFORMATION
04	09.09.11	INFORMATION
05	16.09.11	FINAL DRAFT
06	27.09.11	FINAL DA SET
07	09.02.12	DA FURTHER INFORMATION
08	15.03.12	DA FURTHER INFORMATION

CLIENT	PROJECT	STATUS
EUREKA 2 PROJECTS	111 GEORGE ST, PARRAMATTA	DEVELOPMENT APPLICATION

TRUE NORTH PROJ. NORTH SCALE


  1:200 at A1

GRAPHIC SCALE



0 4000 10000

DRAWING	
LEVEL 07 PLAN	
DRAWING NO	ISSUE
DA-D-007	08

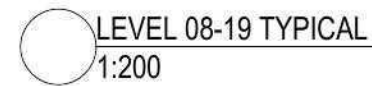

ISSUE	DATE	FOR
02	18.08.11	INFORMATION
03	02.09.11	INFORMATION
04	09.09.11	INFORMATION
05	16.09.11	FINAL DRAFT
06	27.09.11	FINAL DA SET
07	09.02.12	DA FURTHER INFORMATION
08	15.03.12	DA FURTHER INFORMATION

CLIENT	PROJECT	STATUS
EUREKA 2 PROJECTS	111 GEORGE ST, PARRAMATTA	DEVELOPMENT APPLICATION

TRUE NORTH PROJ. NORTH SCALE

1:200, 1:100 at A1

GRAPHIC SCALE

0 4000 10000

DRAWING	
LEVEL 08-19 TYPICAL PLAN	
DRAWING NO	ISSUE
DA-D-008	08



1 PRE ADAPTION - APARTMENT TYPE 19
1:50



2 POST ADAPTION - APARTMENT TYPE 19
1:50

120208_d1102506apr [SYD-ARCHCAD-mwoodward].dgn_15/03/2012_10:54 AM



BVNArchitecture

© COPYRIGHT BVN ARCHITECTURE PTY LTD. UNLESS OTHERWISE AGREED IN WRITING, ALL RIGHTS TO USE THIS DOCUMENT ARE SUBJECT TO PAYMENT IN FULL OF ALL BVN CHARGES. THIS DOCUMENT MAY ONLY BE USED FOR THE EXPRESS PURPOSE AND PROJECT FOR WHICH IT HAS BEEN CREATED AND ISSUED. AS NOTED IN WRITING BY BVN, AND THIS DOCUMENT MAY NOT BE OTHERWISE USED, OR COPIED, ANY UNAUTHORIZED USE OF THIS DOCUMENT BY THE USER IS ILLEGAL AND WITHOUT LIMITING BVN'S RIGHTS THE USER RELEASES AND ACKNOWLEDGES BVN FROM AND AGAINST ALL LOSS SO ARISING.

ISSUE	DATE	FOR
02	18.08.11	INFORMATION
03	02.09.11	INFORMATION
04	09.09.11	INFORMATION
05	16.09.11	FINAL DRAFT
06	27.09.11	FINAL DA SET
07	09.02.12	DA FURTHER INFORMATION
08	15.03.12	DA FURTHER INFORMATION

CLIENT

EUREKA 2 PROJECTS

PROJECT


111 GEORGE ST, PARRAMATTA

STATUS

DEVELOPMENT APPLICATION

TRUE NORTH
PROJ. NORTH
SCALE
1:50 at A1
GRAPHIC SCALE
0 4000 10000

DRAWING
ADAPTABLE APARTMENT TYPE 19
DRAWING NO
DA-D-009
ISSUE
08

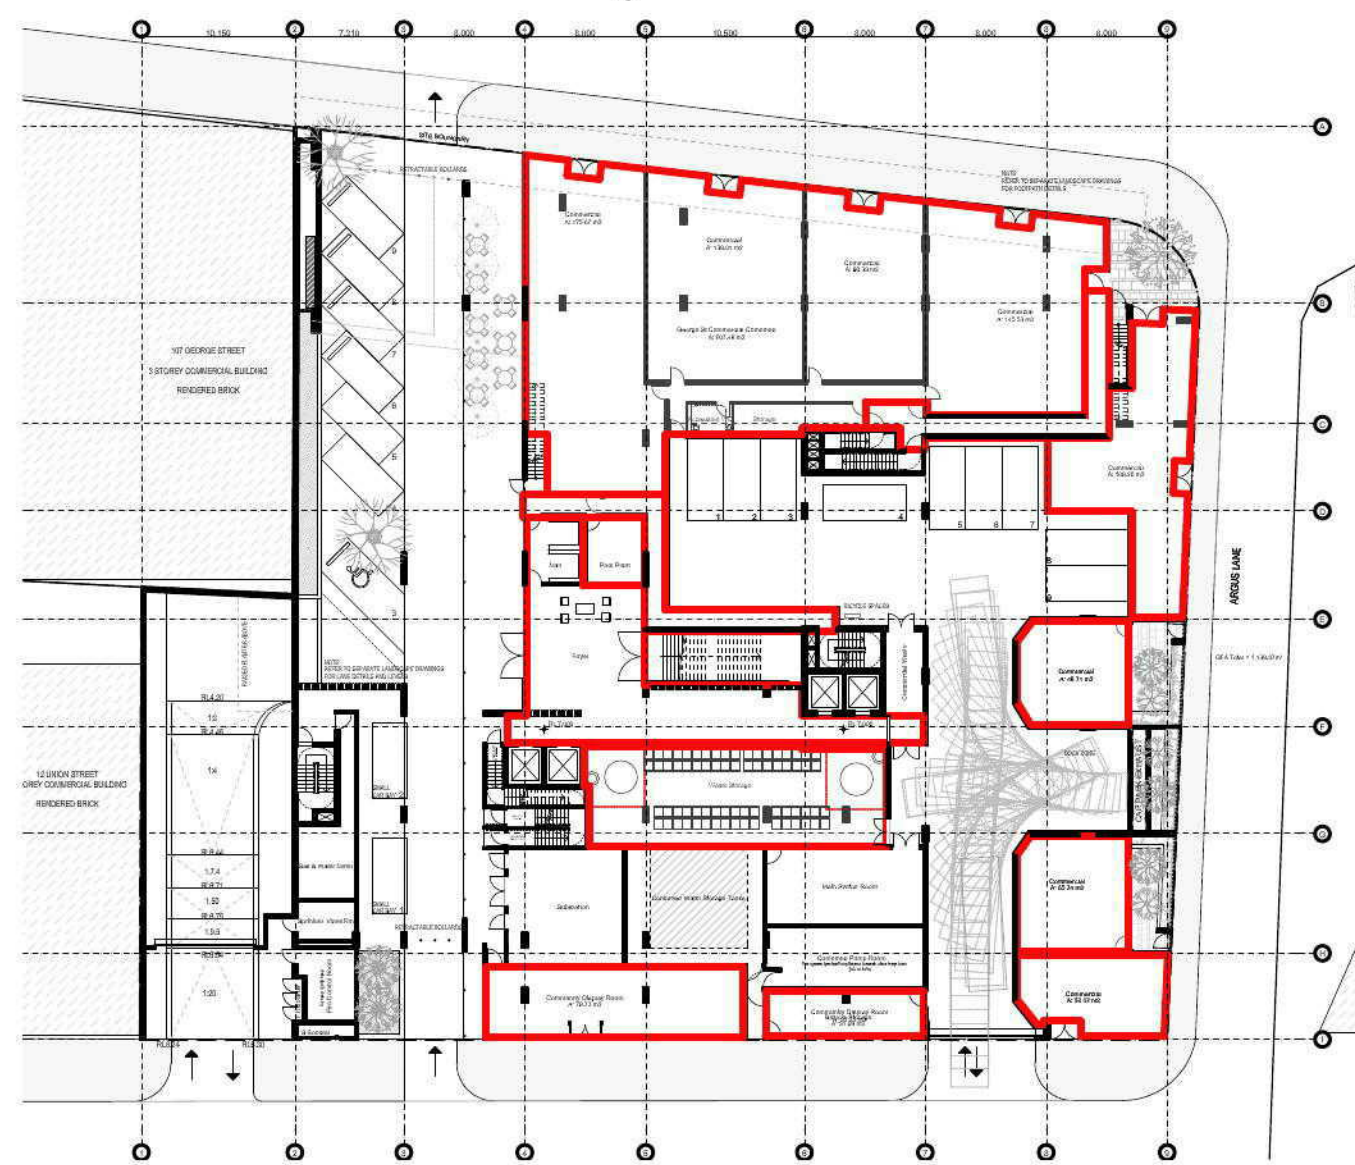

6 GFA Ground Floor Level 01
1:500



4 GFA Level 02
1:500



3 GFA Level 03
1:500



5 NSA Ground Floor Level 01
1:500



1 NSA Level 02
1:500



2 NSA Level 03
1:500



6 GFA Level 04 & 06
1:500



4 GFA Level 05
1:500



5 GFA Level 08 - 19
1:500



3 NSA Level 04 & 06
1:500



2 NSA Level 05
1:500



1 NSA Level 08 - 19
1:500



© COPYRIGHT BVN ARCHITECTURE PTY LTD. UNLESS OTHERWISE AGREED IN WRITING, ALL RIGHTS TO USE THIS DOCUMENT ARE SUBJECT TO PAYMENT IN FULL OF ALL BVN CHARGES. THIS DOCUMENT MAY ONLY BE USED FOR THE EXPRESS PURPOSE AND PROJECT FOR WHICH IT HAS BEEN CREATED AND DELIVERED. AS NOTED IN WRITING BY BVN, AND THIS DOCUMENT MAY NOT BE OTHERWISE USED, OR COPIED, ANY UNAUTHORIZED USE OF THIS DOCUMENT IS AT THE USER'S SOLE RISK AND WITHOUT LIMITING BVN'S RIGHTS, THE USER RELEASES AND ACKNOWLEDGES BVN FROM AND AGAINST ALL LOSS OR DAMAGE.

ISSUE	DATE	FOR	
02	18.08.11	INFORMATION	
03	02.09.11	INFORMATION	
04	09.09.11	INFORMATION	
05	16.09.11	FINAL DRAFT	
06	27.09.11	FINAL DA SET	
07	09.02.12	DA FURTHER INFORMATION	
08	15.03.12	DA FURTHER INFORMATION	

CLIENT

EUREKA 2 PROJECTS

PROJECT

111 GEORGE ST, PARRAMATTA

STATUS

DEVELOPMENT APPLICATION

TRUE NORTH
PROJ. NORTH
SCALE
1:500 at A1
GRAPHIC SCALE
0 4000 10000

DRAWING
NSA / GFA
DRAWING NO
DA-Z-004
ISSUE
08