

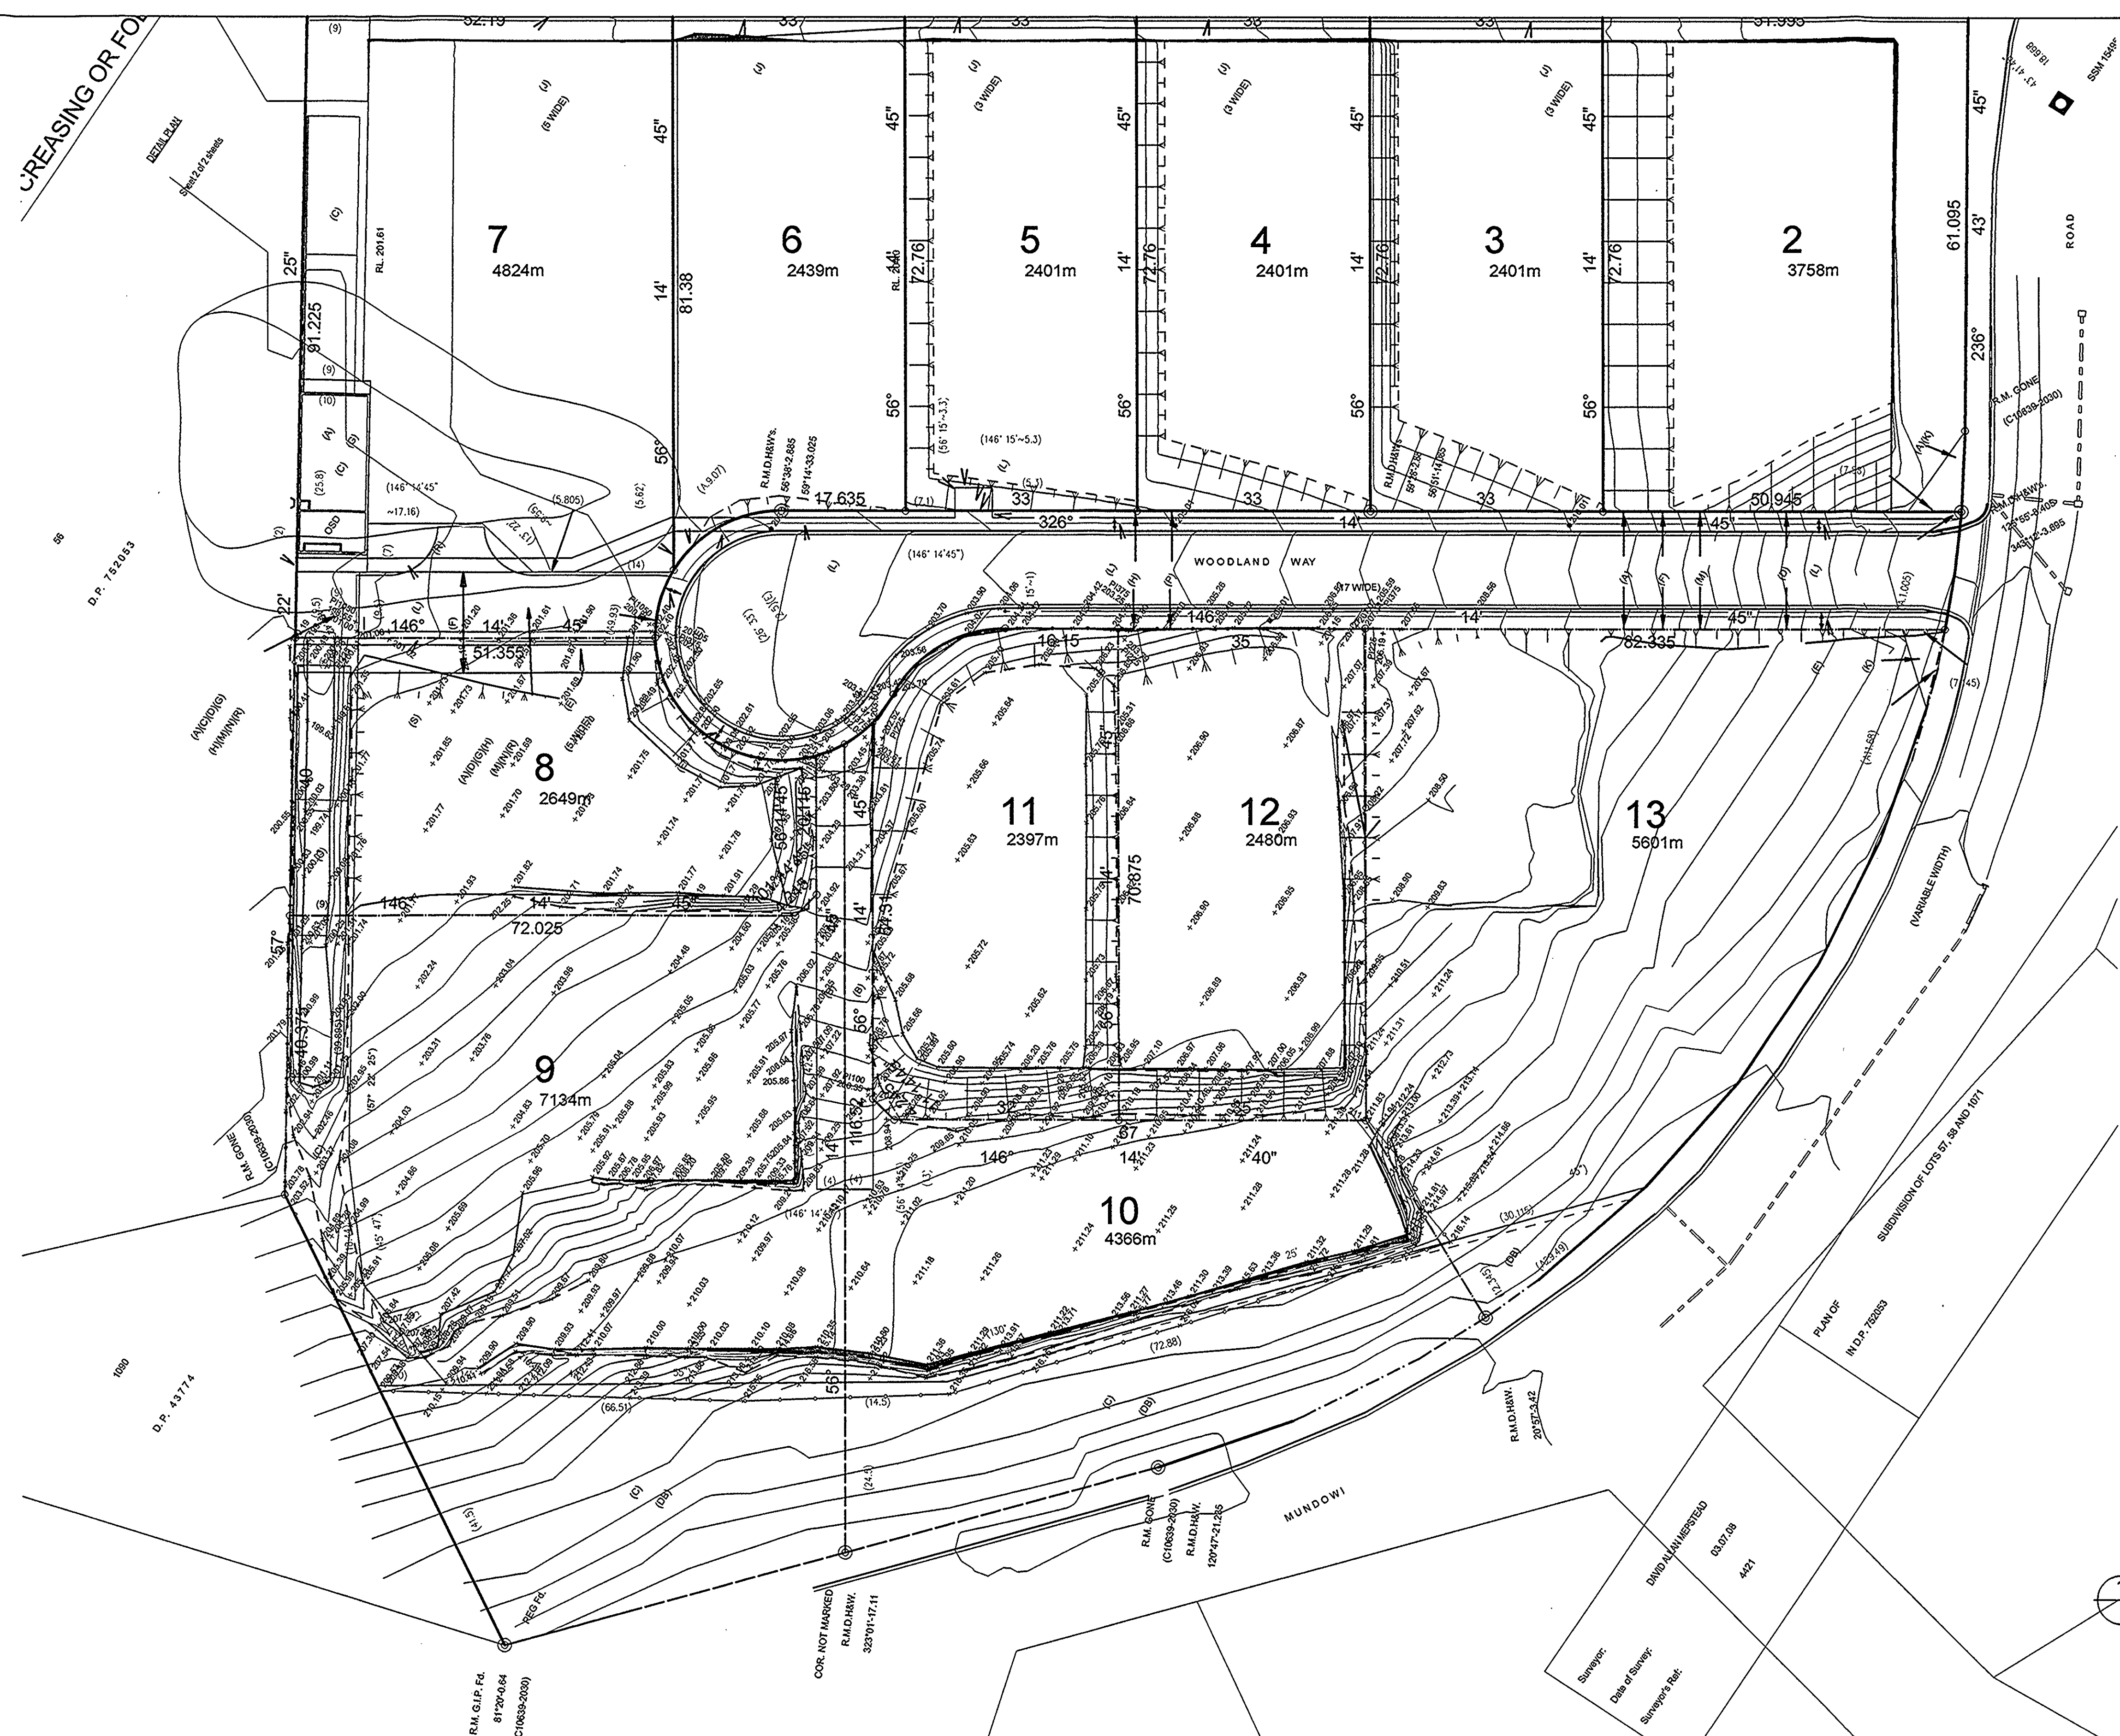


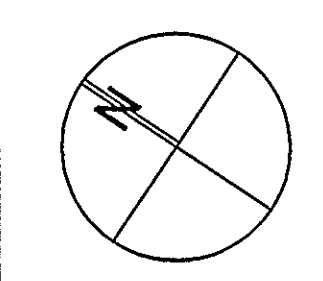

1 Site Survey
SCALE - 1:500

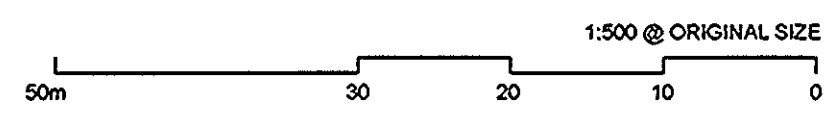

Development Application

REVISION	DESCRIPTION	DATE	CHECKED
H	Development Application	11/04/11	ML
K	Development Application	27/09/11	ML

Loma Harrison Pty Ltd
68 Beattie St
Balmain NSW 2041
Tel: (02) 9555 1147 Fax: (02) 9555 1146

Nix Project Management
Suits 2/ 50 Atchison St
St Leonards NSW 2055
ph 9437 1300 fax 9966 9804



Enstruct Consulting Engineers
Level 4 / 2 Glen St
Mills Point NSW 2061
ph 8904 1444 fax 8904 1555

Wood & Grieve
Suits 2/ 454-456 Pacific Hwy
St Leonards NSW 2055
ph 9484 7000 fax 9484 7100

AUSGRID
570 George Street
Sydney NSW 2000



GARDNER WETHERILL & ASSOCIATES
LEVEL 2 Suite 2.01
460 Pacific Highway
St Leonards 2055
T (02) 9929 6777
F (02) 9929 3999
E design@gardnerwetherill.com.au
A.C.N. 104 476 633
Nominated Architect - Alistair Ross Gardner (Reg No. 3049)

Pole Transfer Depot
Mundow Road
Mt Ku Ring Gai
NSW 2080

Development Application
Site Survey

PROJECT No	DRAWING No	REVISION
10063	DA0100	K
DRAWING SCALE	SHEET SIZE	DRAWN
As Shown	A1	ML/GMc
CHECKED	TW	DATE
		30/03/2011