


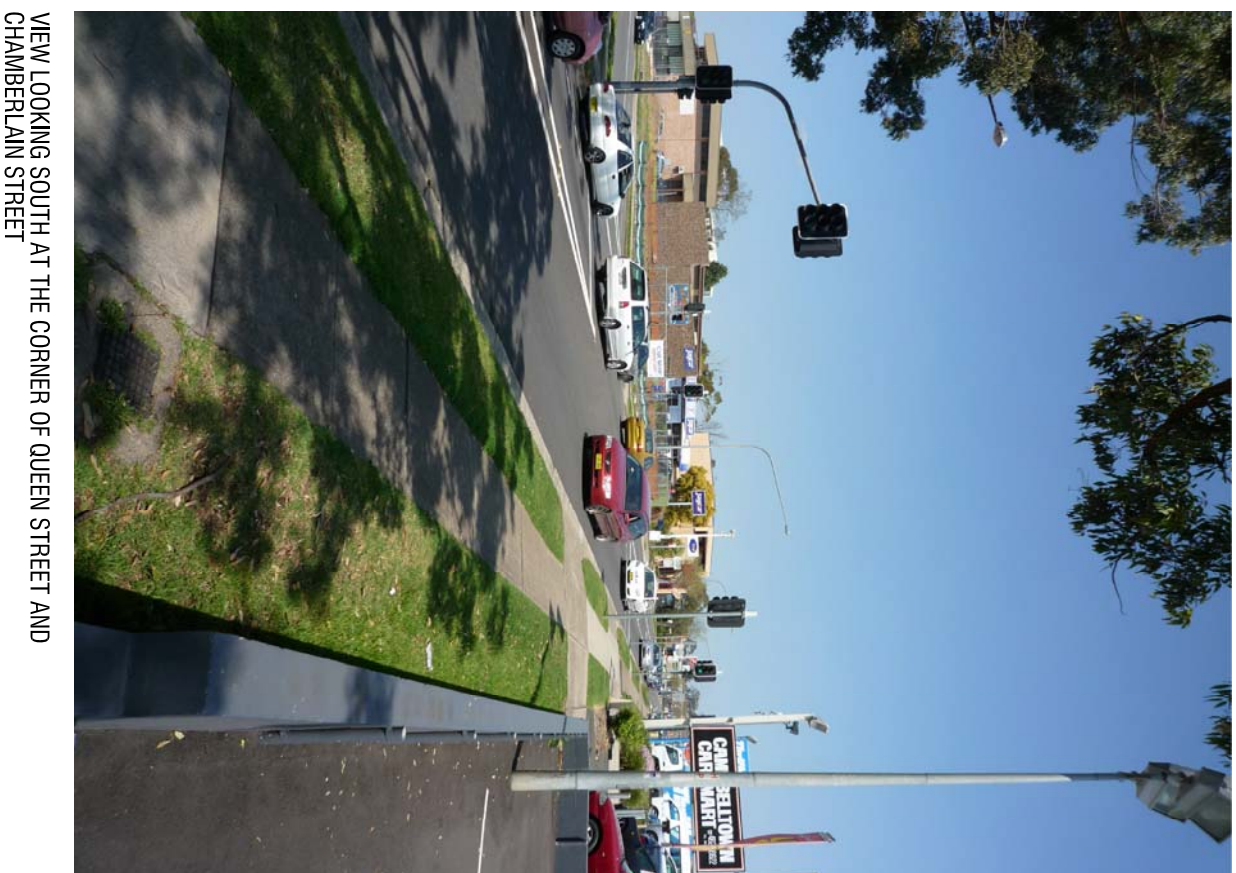

VIEW LOOKING SOUTH AT THE CORNER OF QUEEN STREET AND CHAMBERLAIN STREET



VIEW LOOKING NORTH ALONG QUEEN STREET AND PARKING SITE



VIEW FROM PARKING SITE AT INTERSECTION CROSSING, LOOKING NORTH TOWARDS EXISTING PARKING ADJACENT TO SITE




VIEW LOOKING NORTH AT EXISTING WESTERN BOUNDARY ADJACENT TO GREAT SOUTHERN RAILWAY



VIEW LOOKING NORTH ALONG QUEEN ST TOWARDS FREEWAY

NOTES:
- DEMOLISH ALL EXISTING BUILDINGS,
- FENCES, PAVEMENT ETC.
- REMOVE EXISTING TREE AS NOTED,
MAKE GOOD TO PAVEMENT.

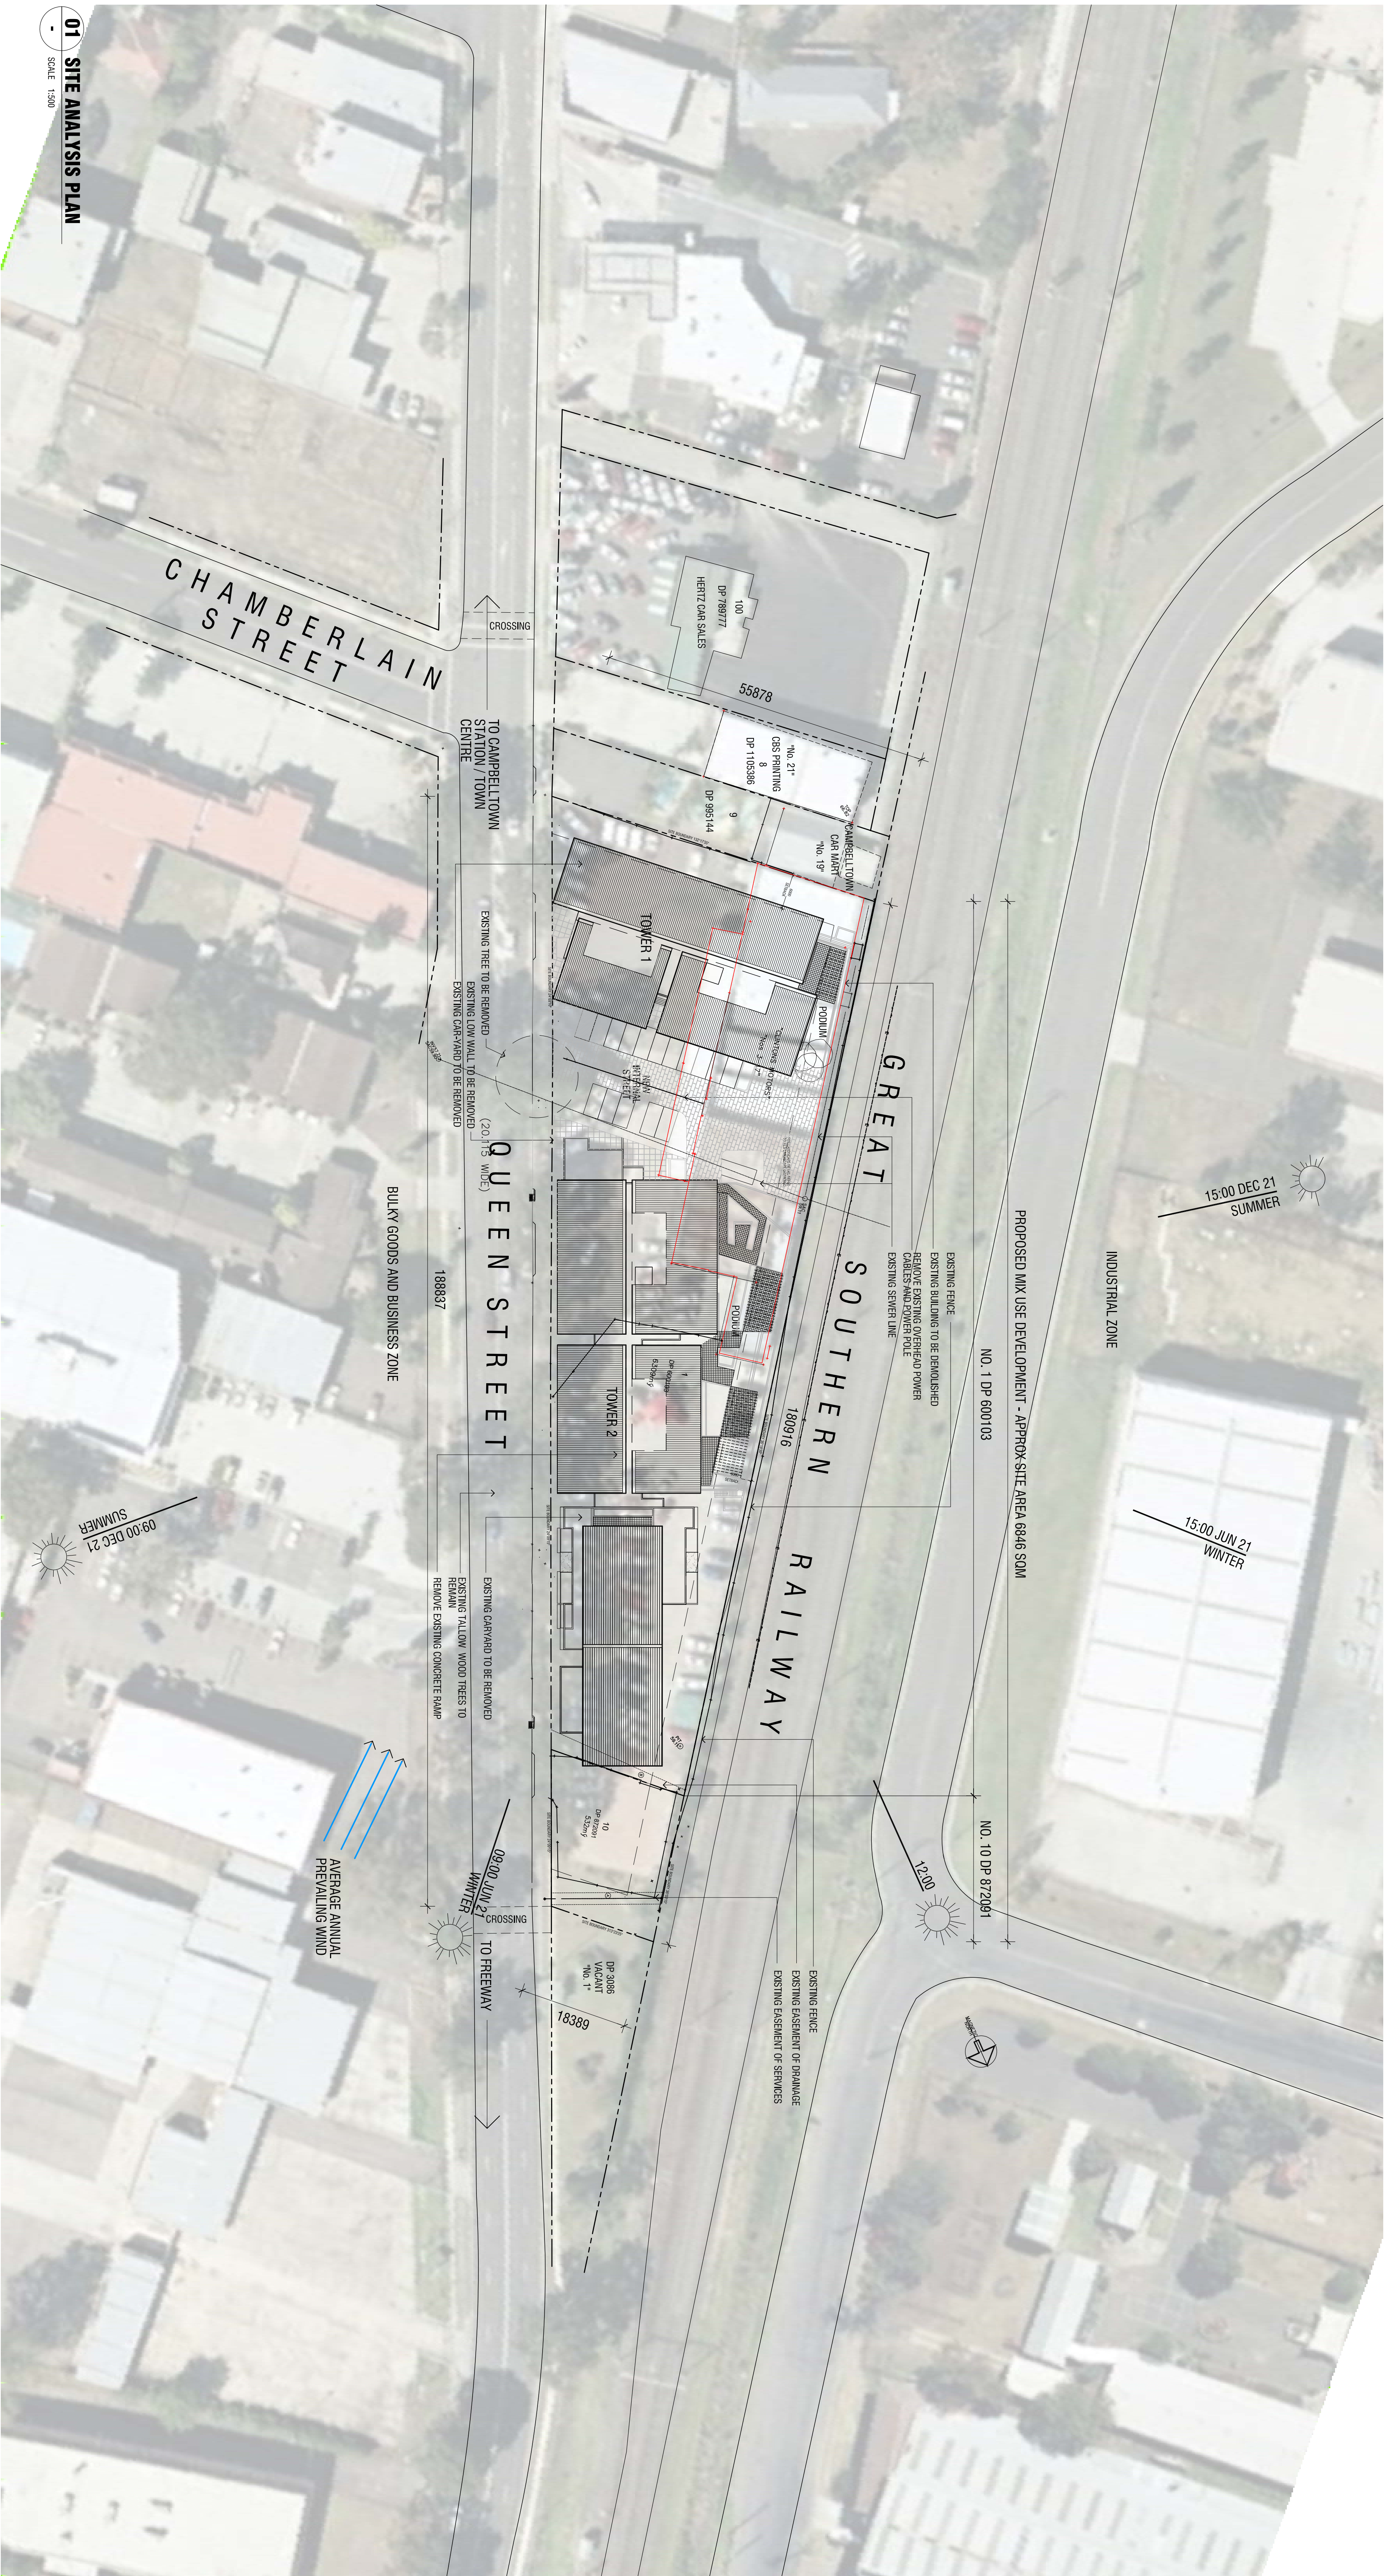

01 SITE ANALYSIS PLAN
SCALE 1:500