


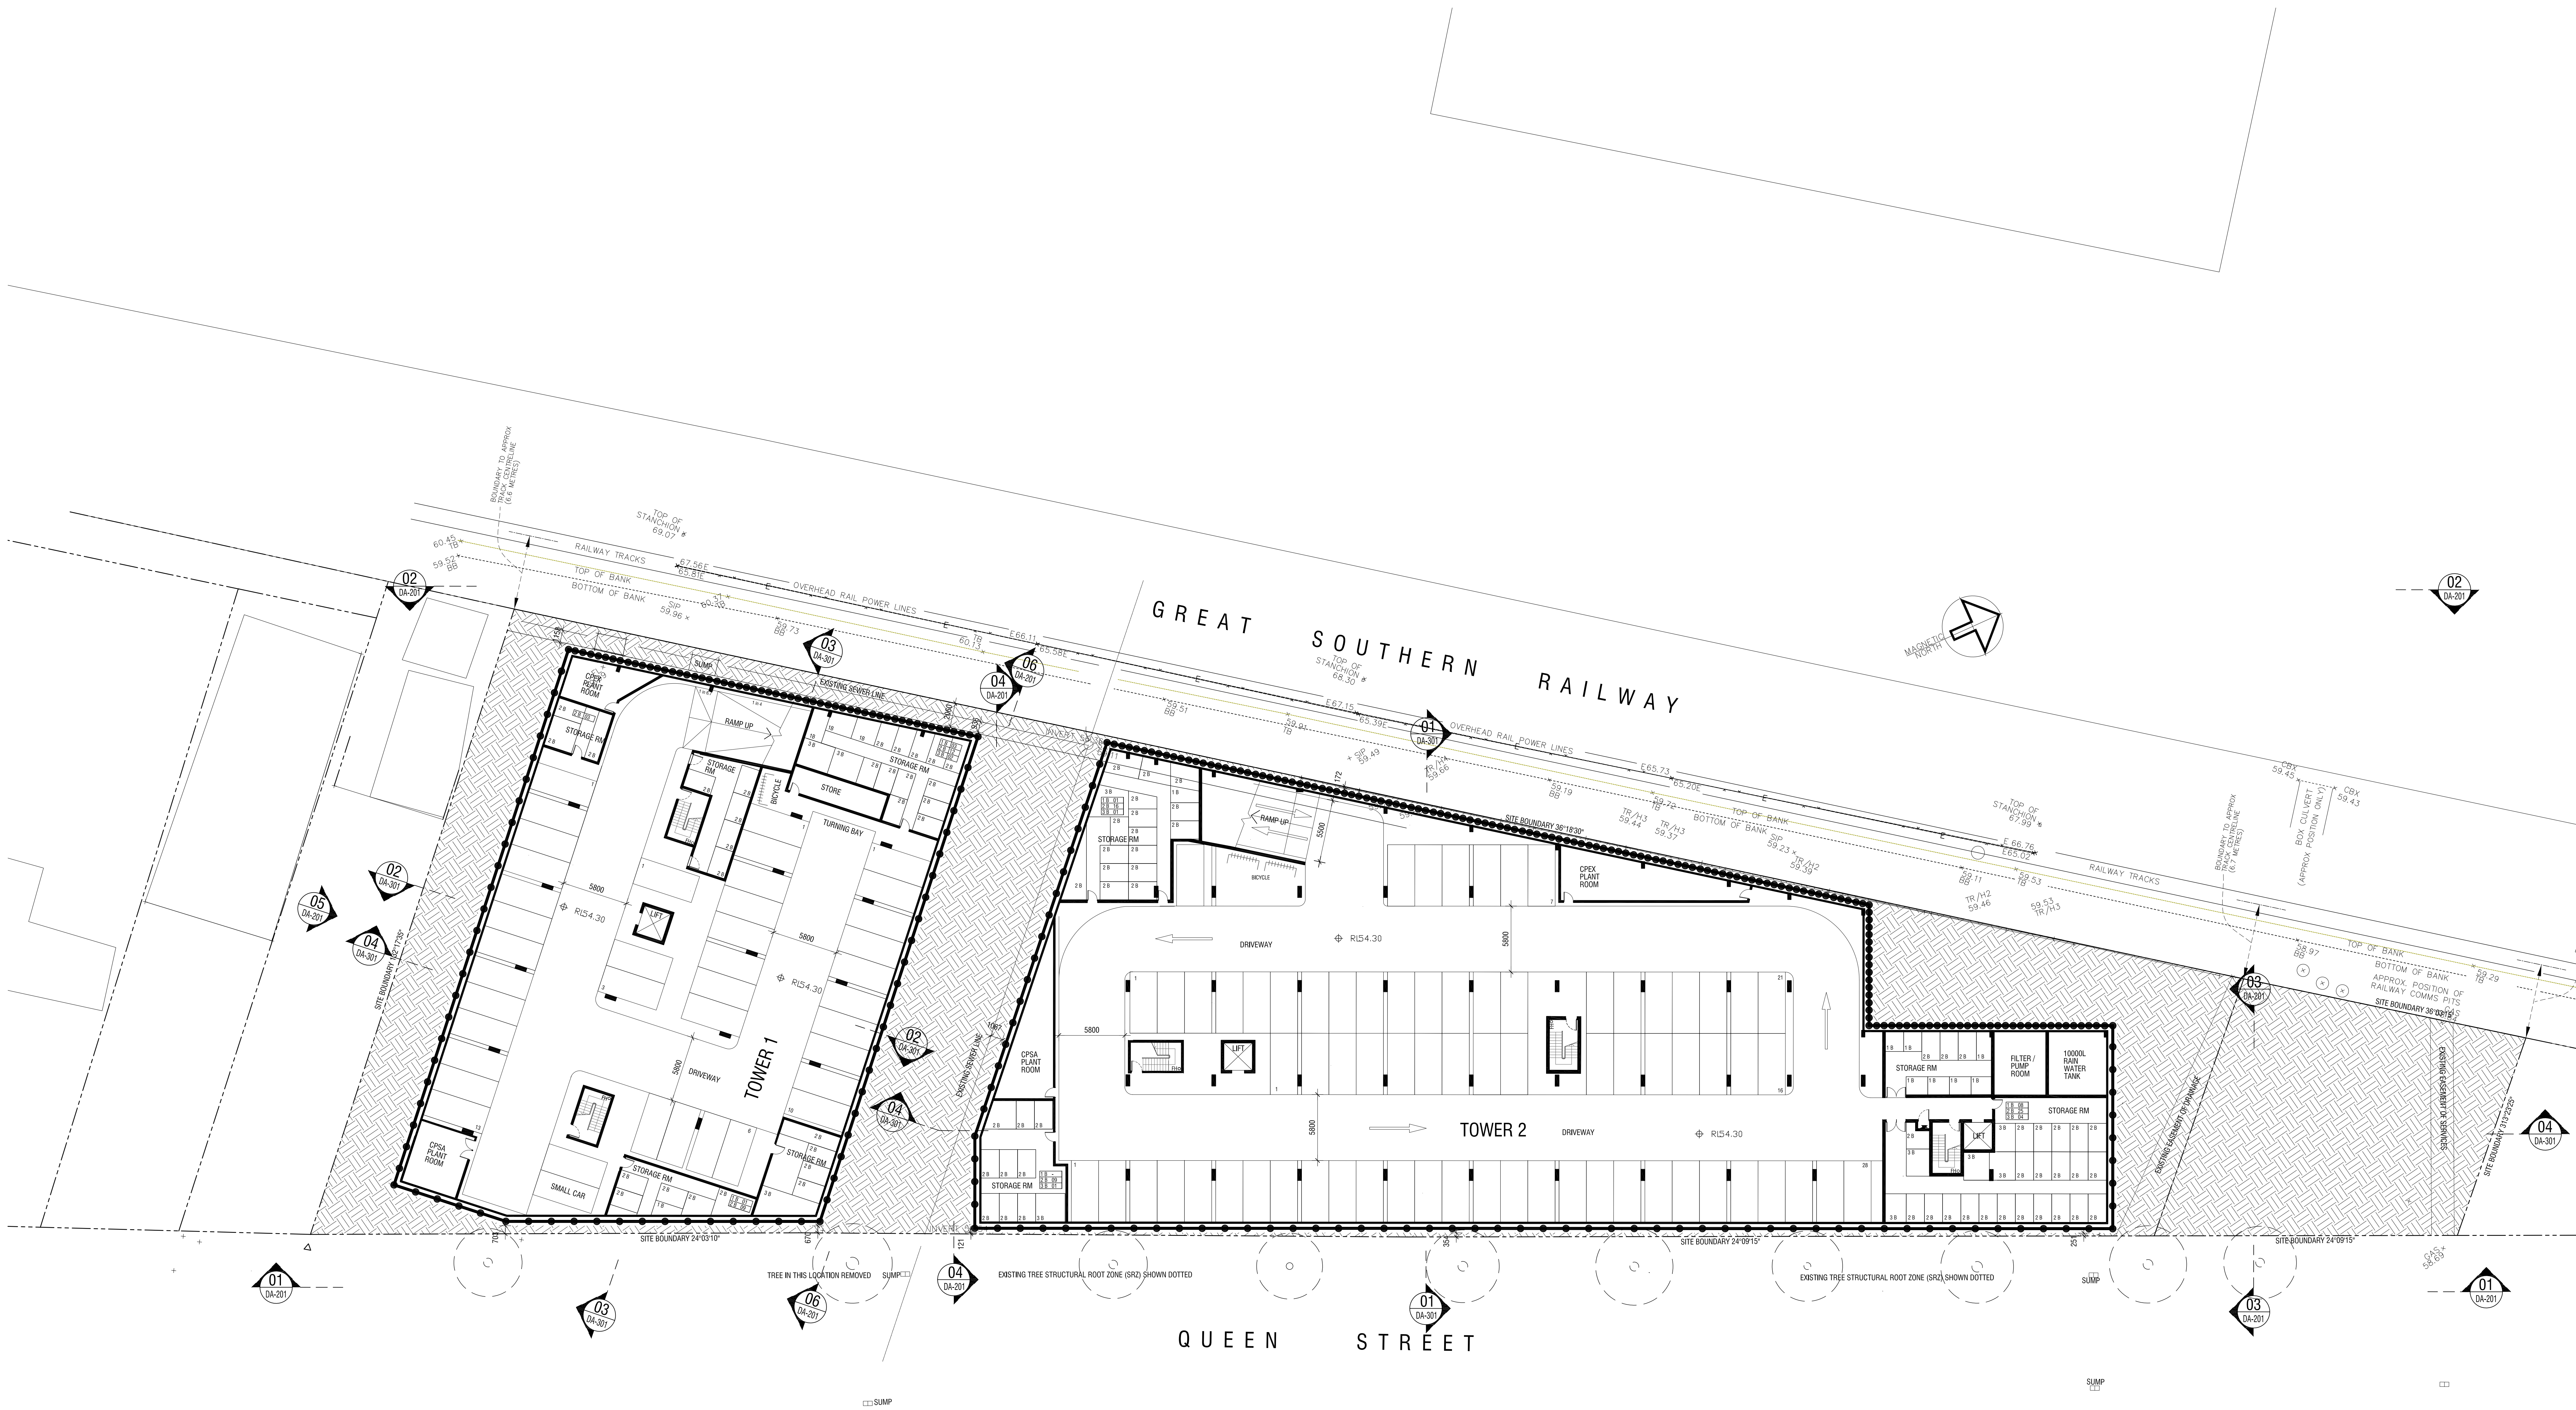

LEGEND

- 1B 1 BEDROOM APARTMENT STORAGE, 8m3 OR GREATER.
2B 2 BEDROOM APARTMENT STORAGE, 10m3 OR GREATER.
3B 3 BEDROOM APARTMENT STORAGE, 12m3 OR GREATER.

Malone Buchan Laird & Bawden Pty Ltd
ACN 065 965 045 ABN 56 065 344 614
Nominated Architects: Phil Schaudrop NSW ARCH 7382
Architecture + Master Planning + Interiors + Graphics
349-355 Bulwara Road, Ultimo, Sydney, NSW 2007
(PO Box 11 Pyrmont NSW 2009) AUSTRALIA
T +61 2 9566 1811 | F +61 2 9566 1822
www.buchan.com.au
A member of The Buchan Group

C	17/05/12	DA ISSUE - RAILCORP STRUCTURAL REVISIONS	1F	AP
B	06/01/12	DA ISSUE	GM	AP
A	06/11/11	DA ISSUE	GM	AP
Issue date	revision	Ints	auth	

PROJECT NAME

QUEEN STREET, CAMPBELLTOWN MIXED USE DEVELOPMENT

CLIENT

GRADO PTY. LTD
P.O. BOX 375
CAMPBELLTOWN, NSW, 2560

BASEMENT 2 CARPARK PLAN

purpose DA
proj no 210174
scale 1:200@AD
created 28/06/2011
plotted at 17/05/2012 at 17:05
file P:\210174\ARCH\WORK\DA\2012 02 DA resubmission\DA-100.dwg

dwn GM
dwg no DA-100

Issue C

Do not scale this drawing. Verify all dimensions on site before commencing any work. Copyright © This drawing remains the property of Malone Buchan Laird & Bawden Pty Ltd. Reproduction in whole or in part without prior consent is forbidden.

THE BUCHAN GROUP