




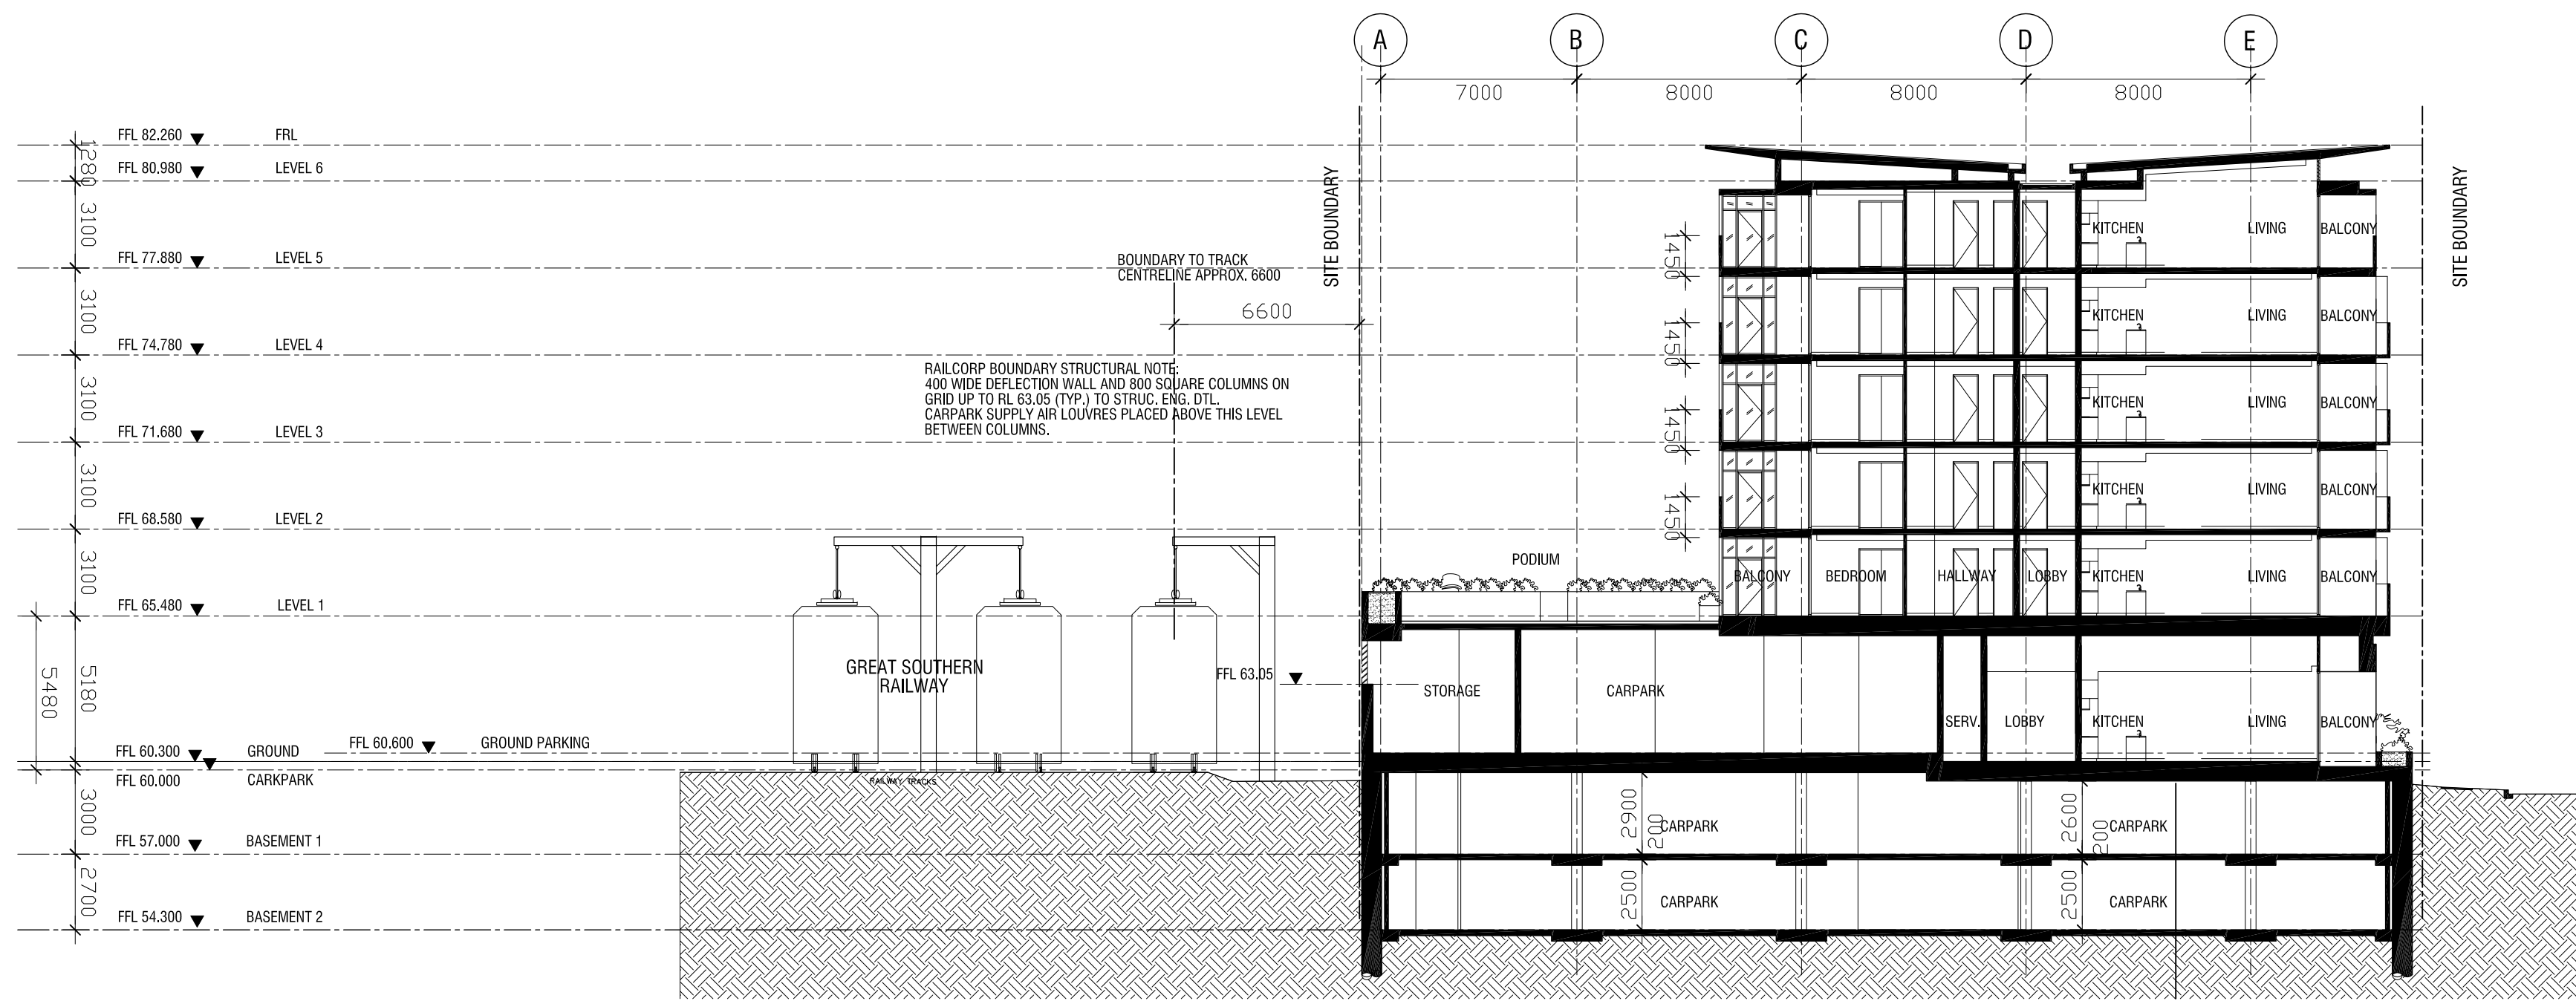


01 SECTION 01
SCALE 1:200

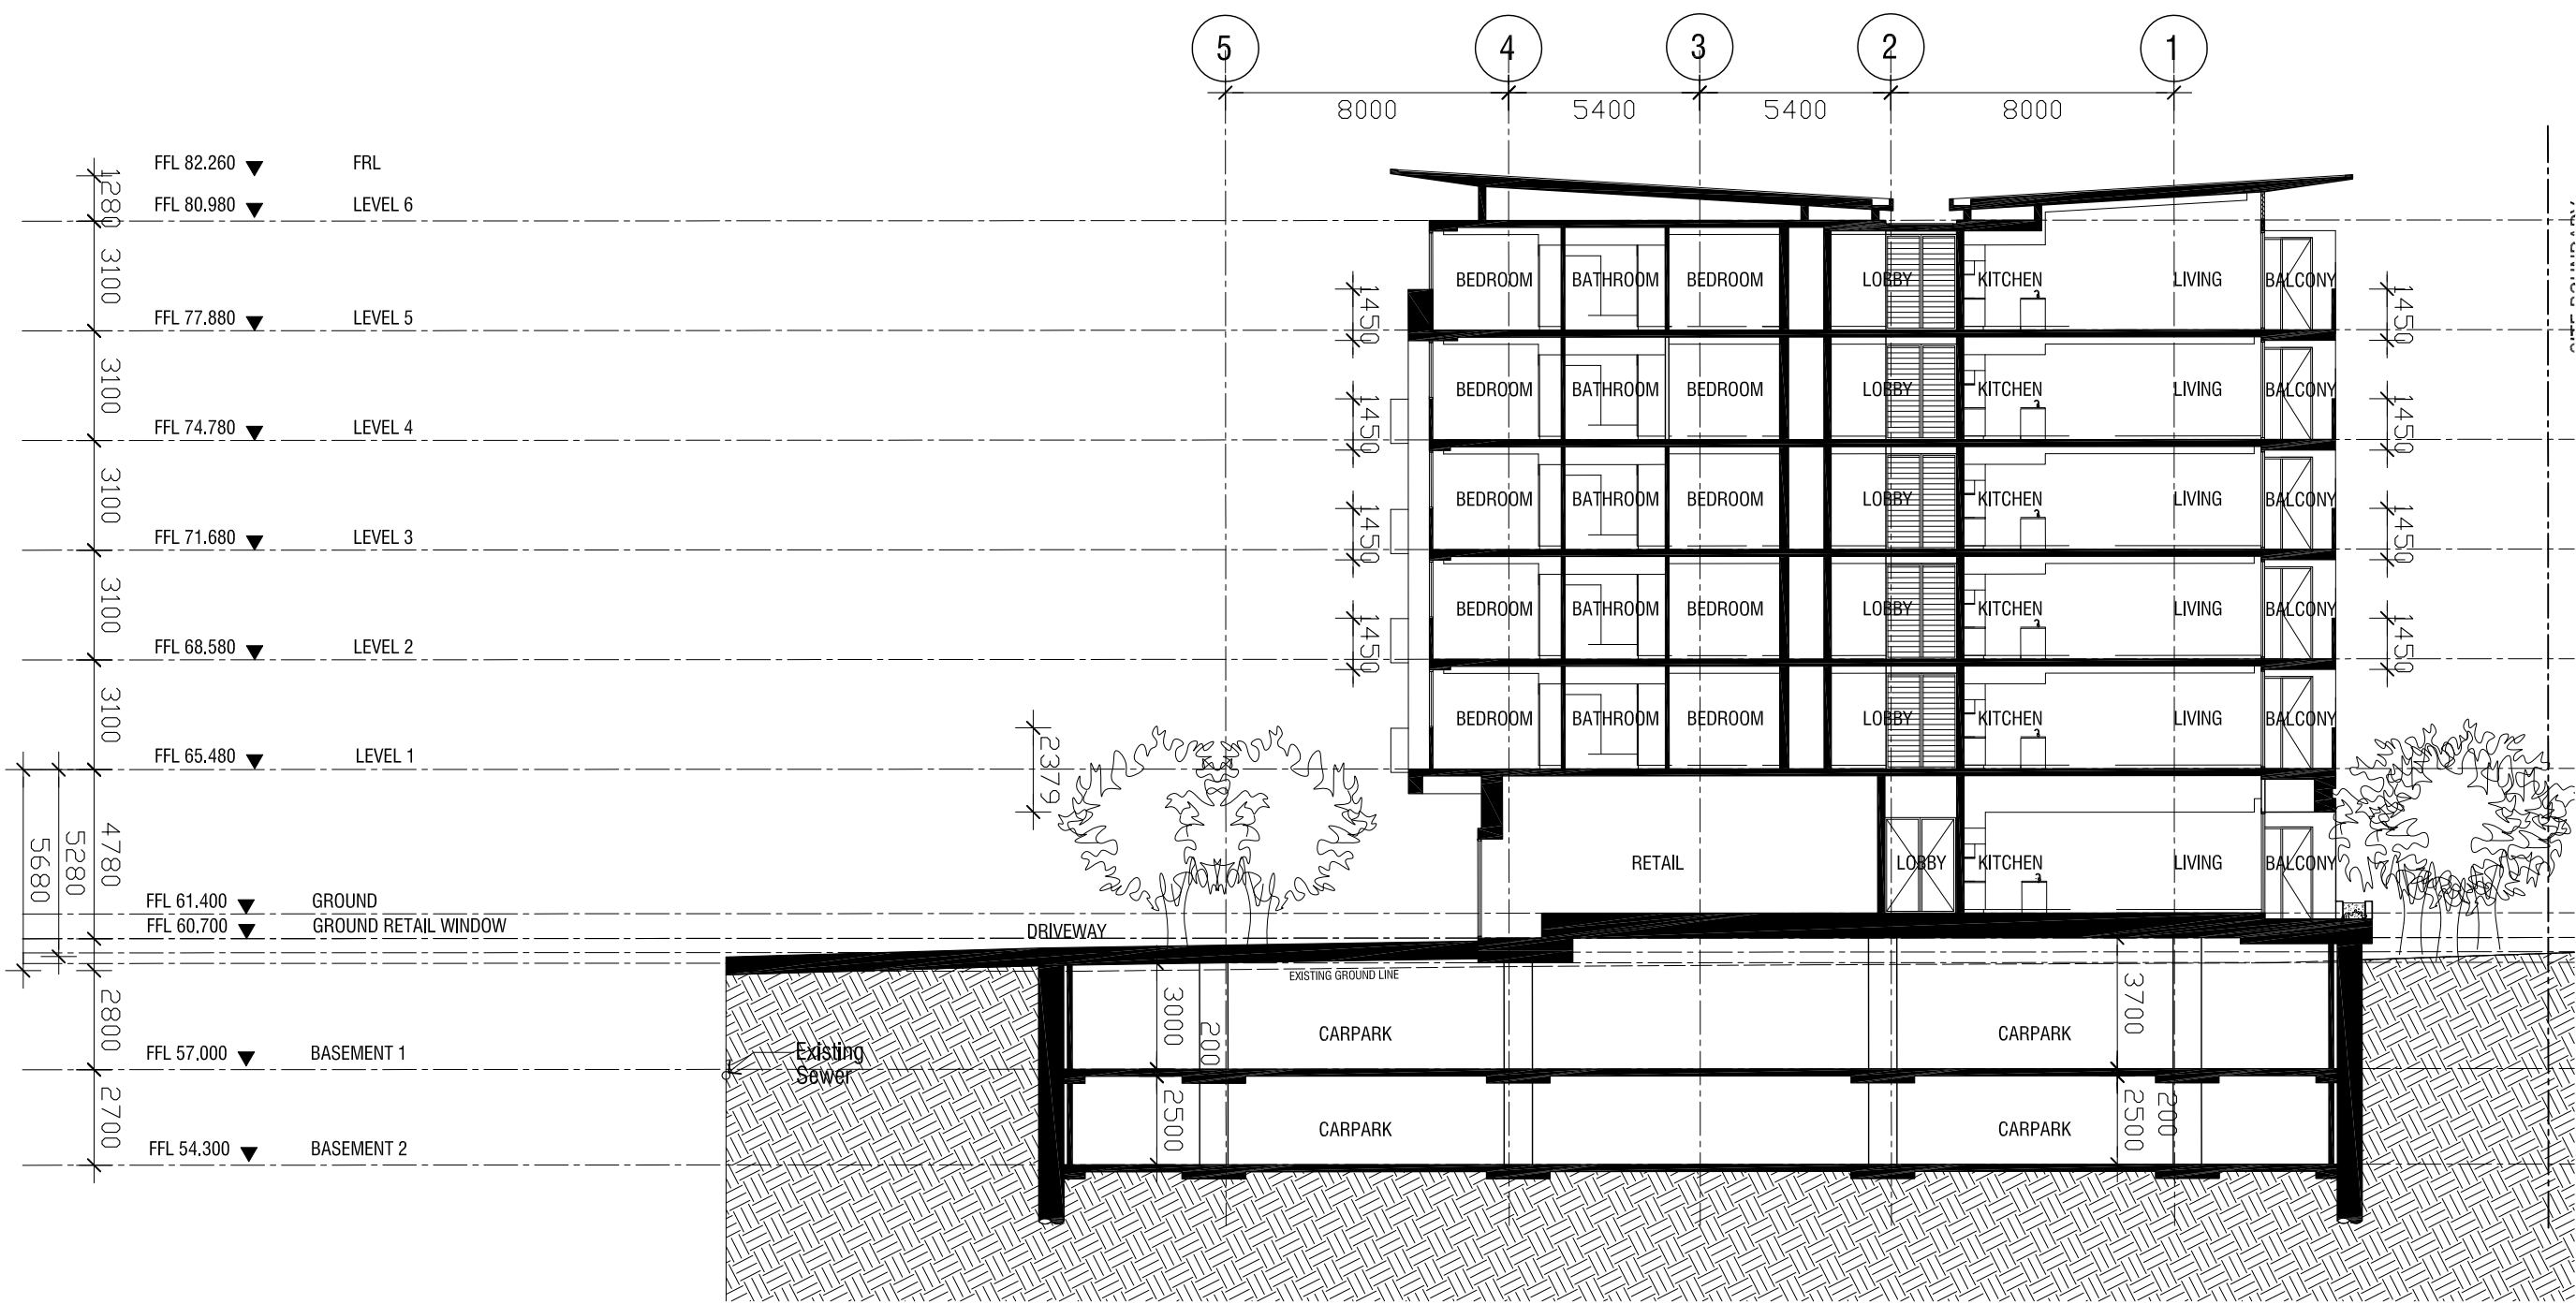

02 SECTION 02
SCALE 1:200

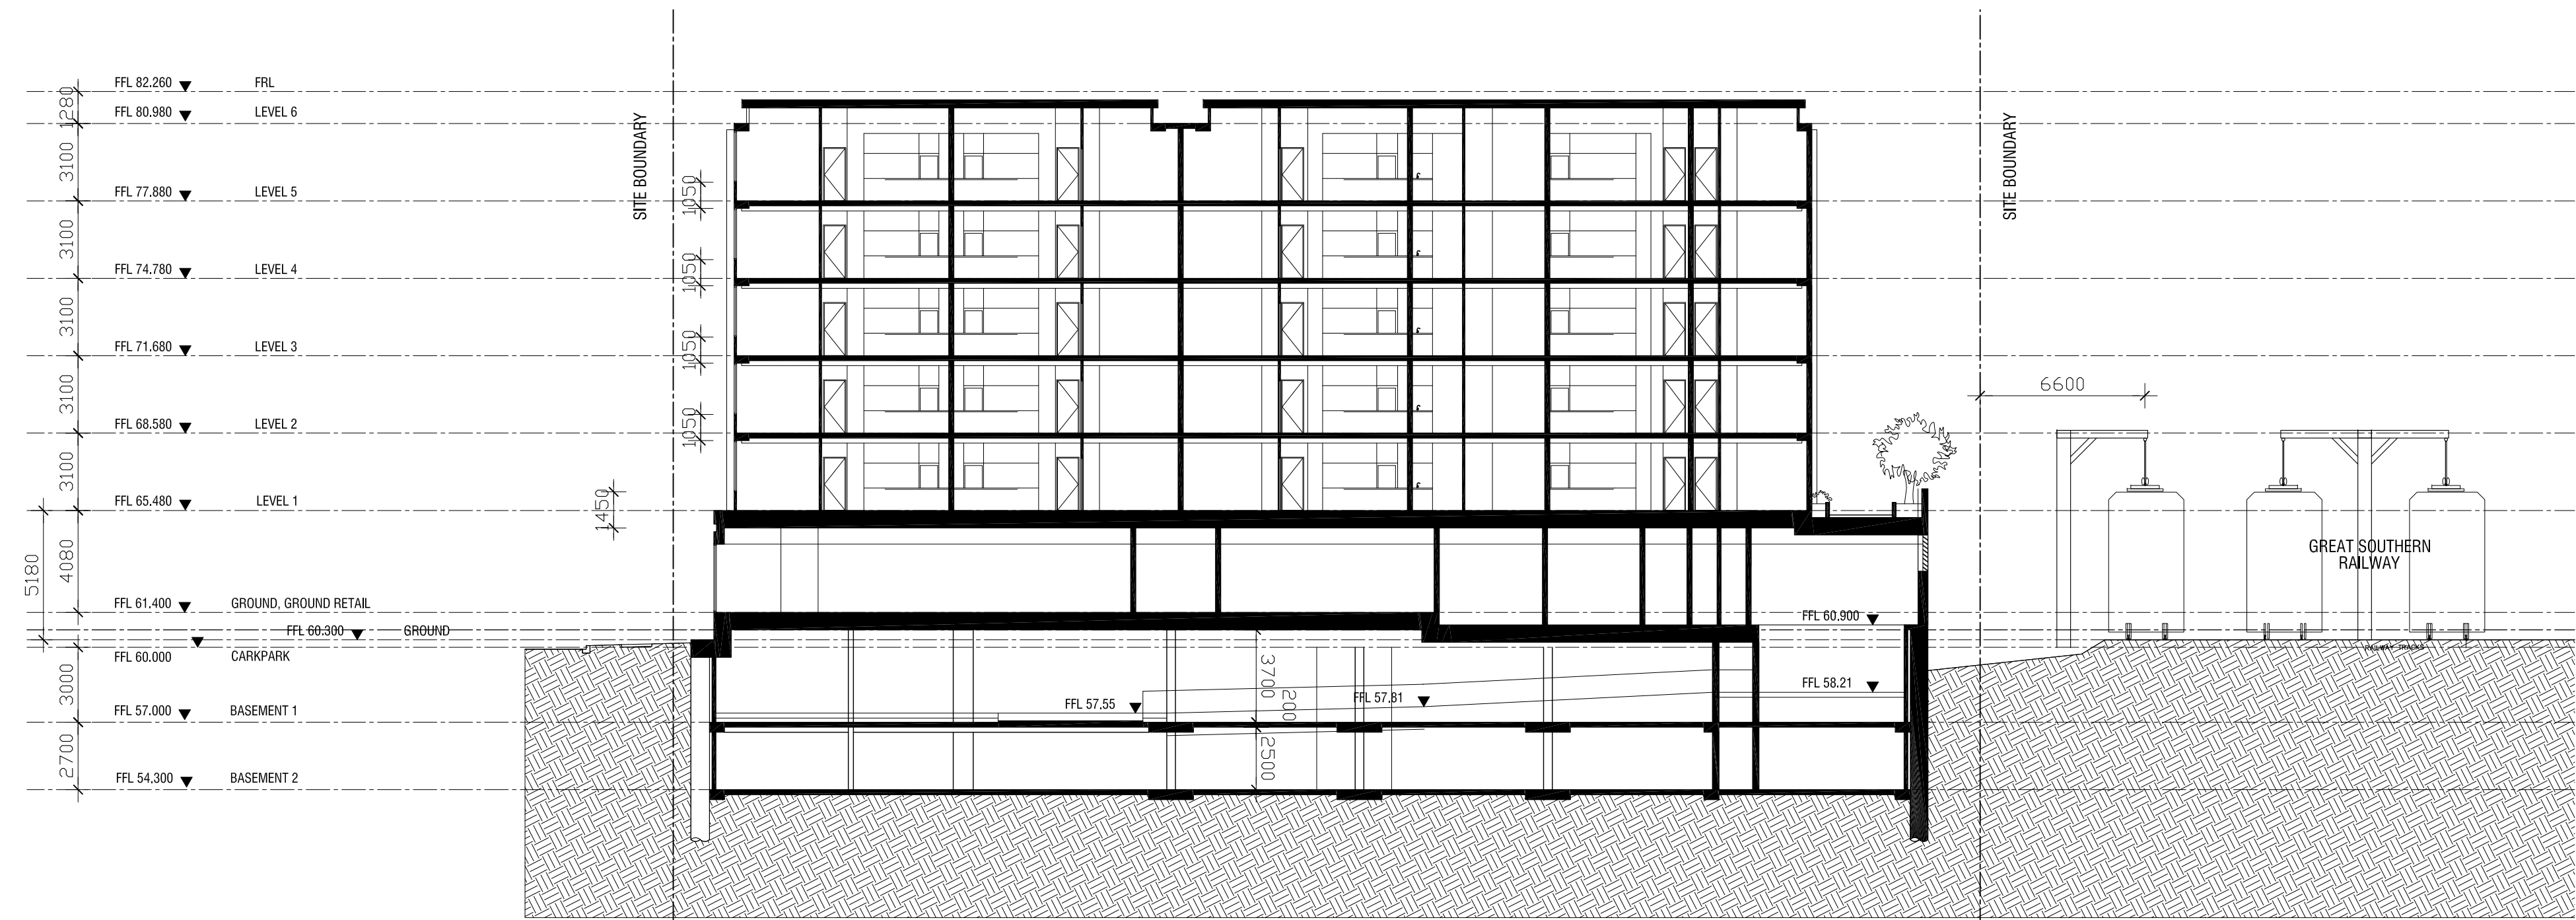

03 SECTION 03
SCALE 1:200

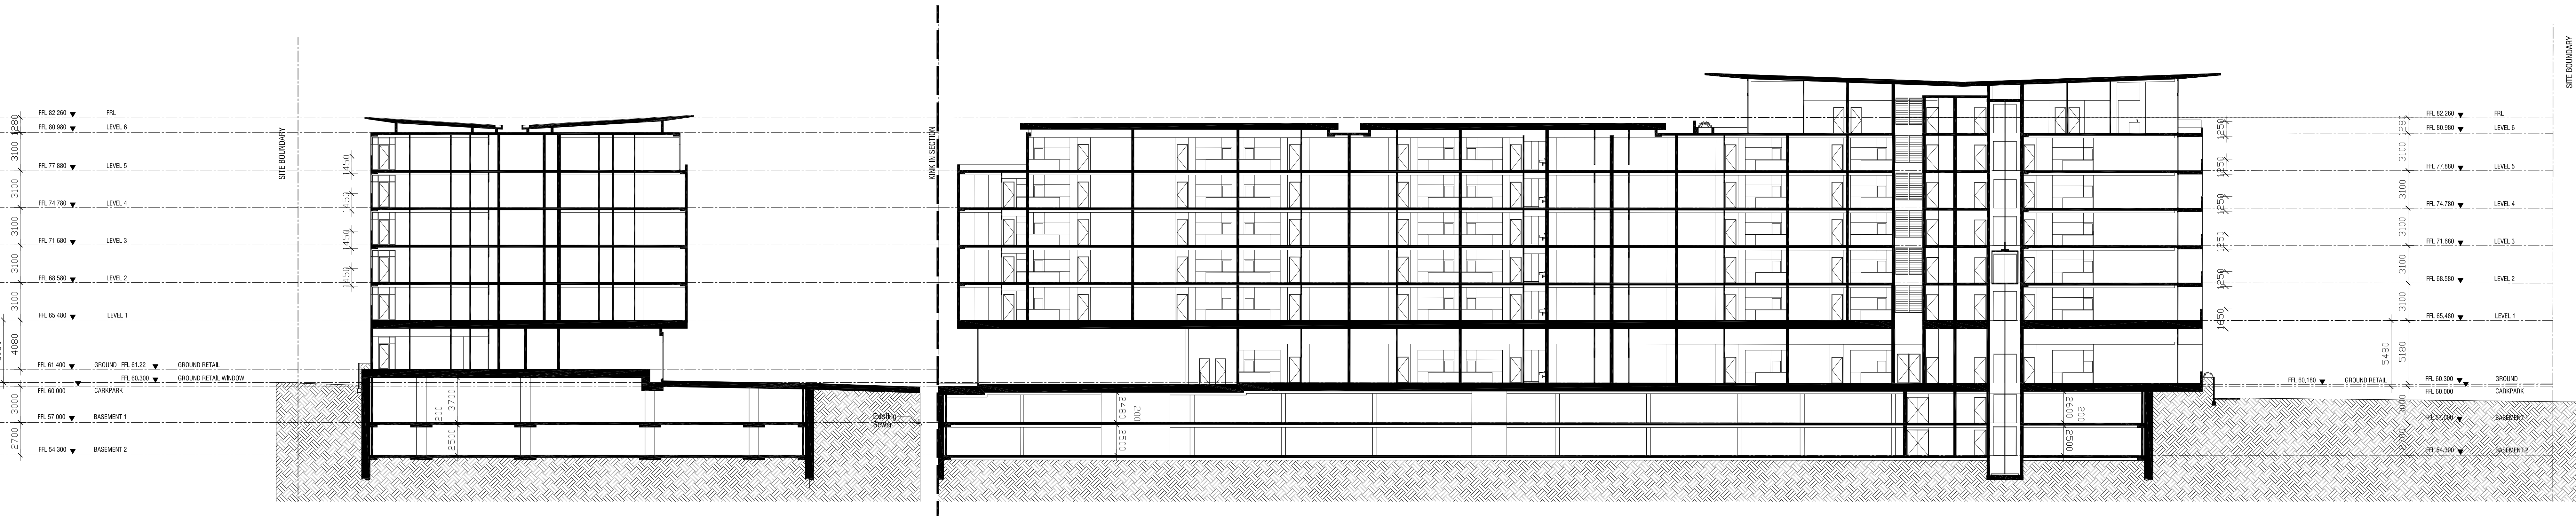

04 SECTION 04
SCALE 1:200

GENERAL NOTES

ALL APARTMENTS TO HAVE PULL OUT CLOTHES LINES
EITHER OVER BATHS AND OR INSIDE LAUNDRY JOINERY.
DETAILS TBC

Malone Buchan Laird & Bawden Pty Ltd
ACN 066 965 046 ABN 56 069 344 614
Nominated Architects: Phil Schoutrop NSW ARN 7382
Architecture + Master Planning + Interiors + Graphics
349-355 Bulwara Road, Ultimo, Sydney, NSW 2007
(PO Box 11 Pyrmont NSW 2009) AUSTRALIA
T +61 2 9566 1811 F +61 2 9566 1822
www.buchan.com.au
A member of The Buchan Group

C	17/05/12	DA ISSUE - RAIL CORP STRUCTURAL REVISIONS	DA	AP
B	06/01/12	REVISED DA ISSUE	GM	AP
A	06/11/11	DA ISSUE	GM	AP
Issue date	revision		Ints	auth

PROJECT NAME


QUEEN STREET, CAMPBELLTOWN MIXED USE DEVELOPMENT

CLIENT

GRADO PTY. LTD
P.O. BOX 375
CAMPBELLTOWN, NSW, 2560

SECTIONS

purpose	DA
proj no	210174
scale	1:200@A0
created	28/01/2011
plotted at	17.05.2012 at 17:24
file	P:\210\210174\ARCH\WORK\DA\2012 02 DA resubmission\DA-301.dwg

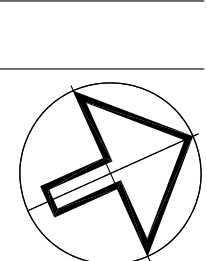

dwn	GM	dwg no	DA-301	Issue	C
Do not scale this drawing. Verify all dimensions on site before commencing any work. Copyright © This drawing remains the property of Malone Buchan Laird & Bawden Pty Ltd. Reproduction in whole or in part without prior consent is forbidden.					

