


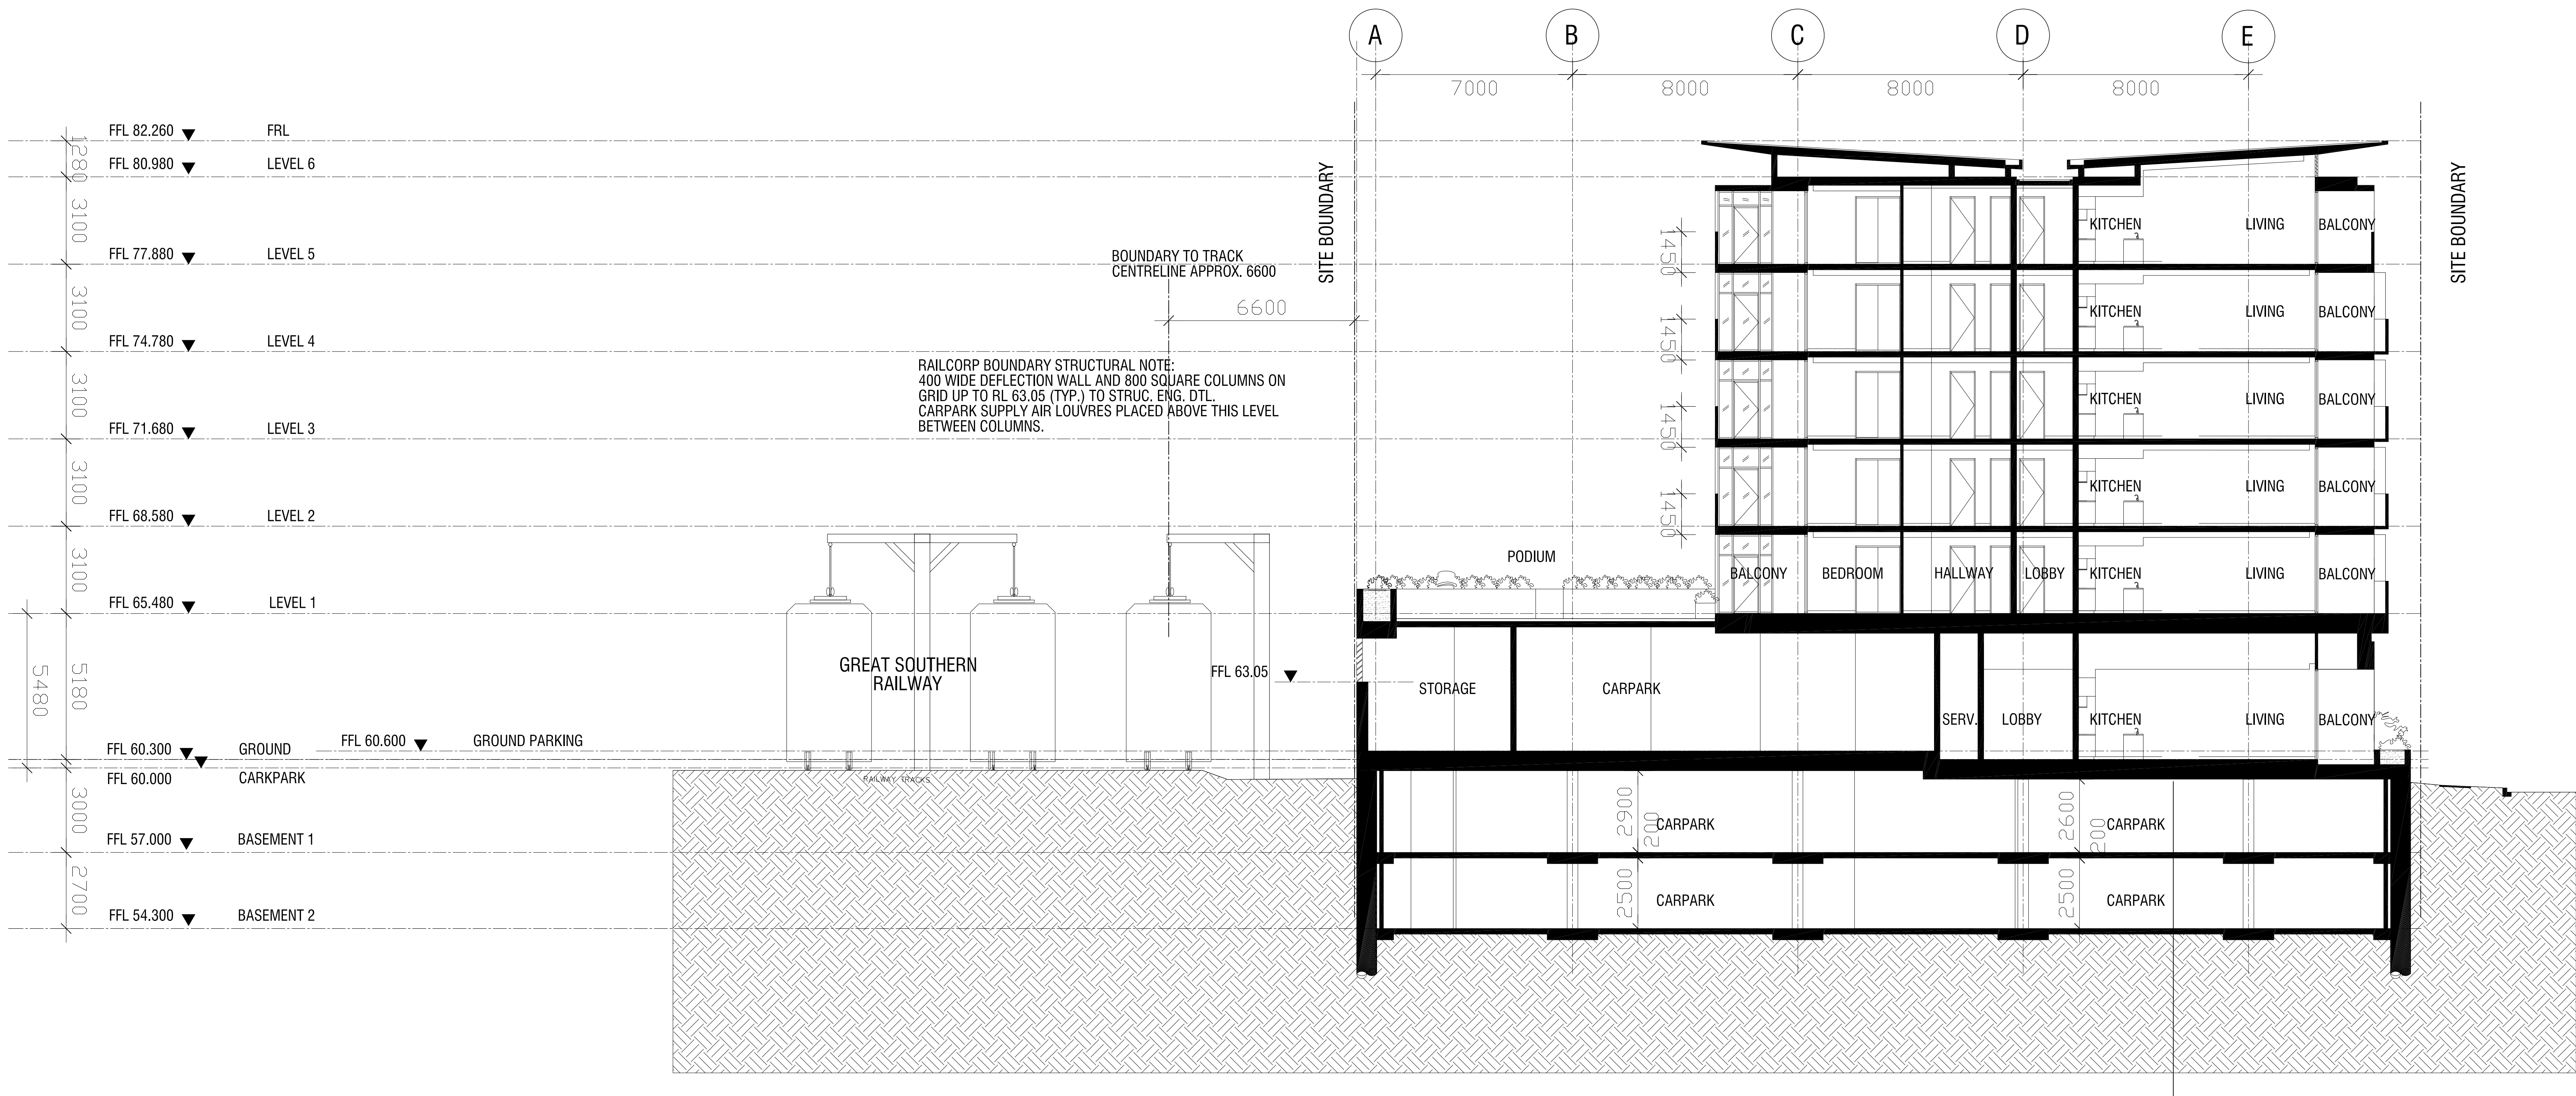

01 SECTION 01

GENERAL NOTES

ALL APARTMENTS TO HAVE PULL OUT CLOTHES LINES
EITHER OVER BATHS AND OR INSIDE LAUNDRY JOINERY.
DETAILS TBC

PROJECT NAME

QUEEN STREET, CAMPBELLTOWN MIXED USE DEVELOPMENT

CLIENT

GRADO PTY. LTD
P.O. BOX 375
CAMPBELLTOWN, NSW, 2560

SECTION ONE AT RAILCORP BOUNDARY

