

Copyright Mackenzie Architects. All rights reserved.






NORTH-WEST ELEV. 1/200

EXTERNAL FINISHES KEY

	SANDSTONE CLADDING
	FACE BRICKWORK
	ZINC CLADDING
	RENDER + PAINT
	GLASS BALUSTRADE & SCREEN

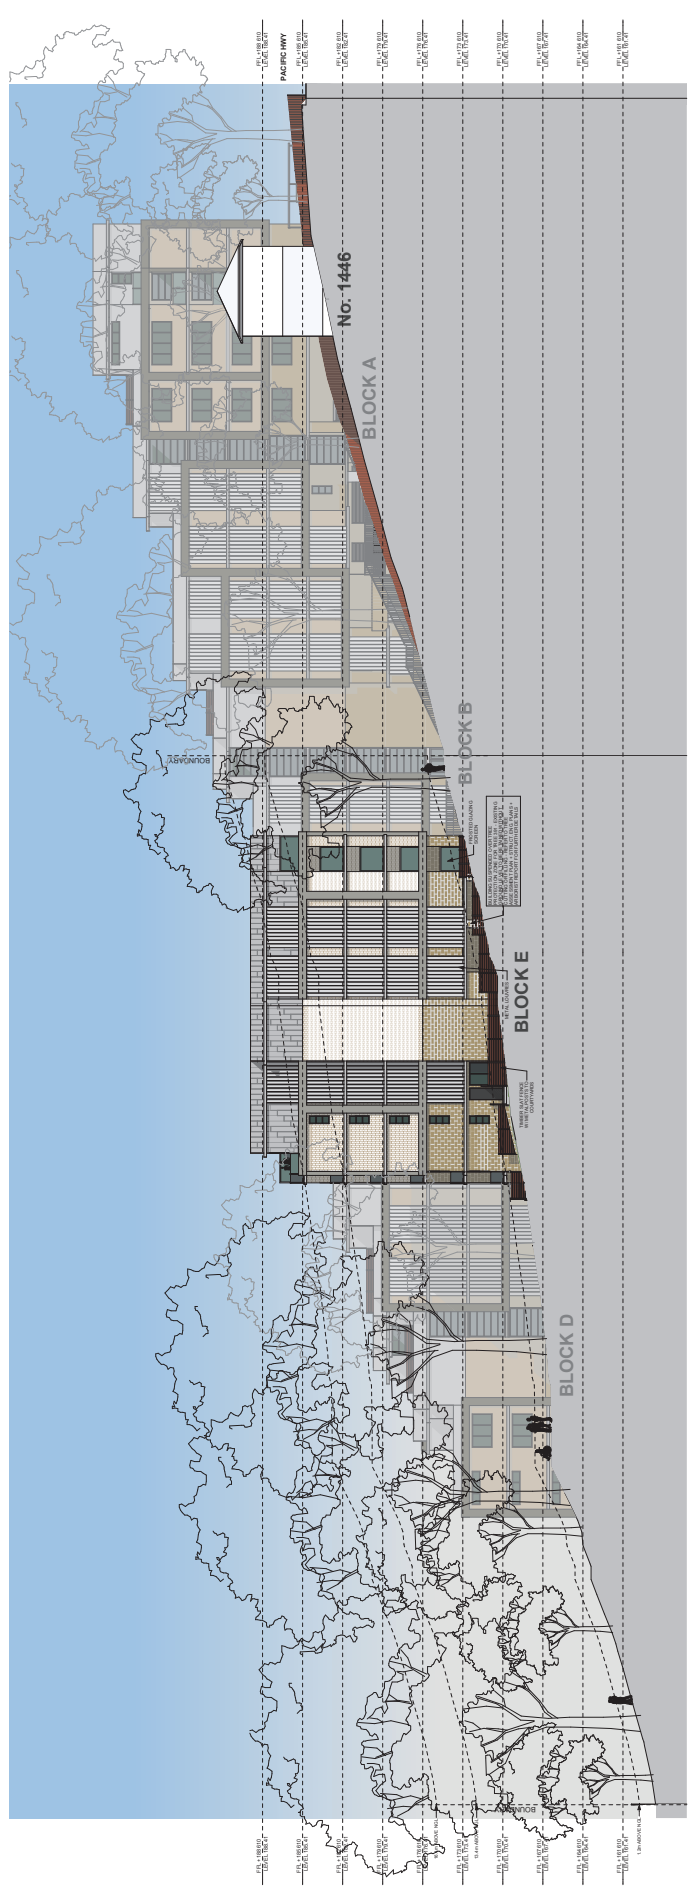

SOUTH-EAST ELEV. 1/200

MACKENZIE ARCHITECTS	
ELEVATIONS Client: PULS Project No: 1043 Drawing No: 302 rev A Scale: 1/200	
DATE: 10/08/2012	BY: DM
CHECKED: DM	DATE: 10/08/2012
Copyright Mackenzie Architects. All rights reserved.	