


PACIFIC HIGHWAY

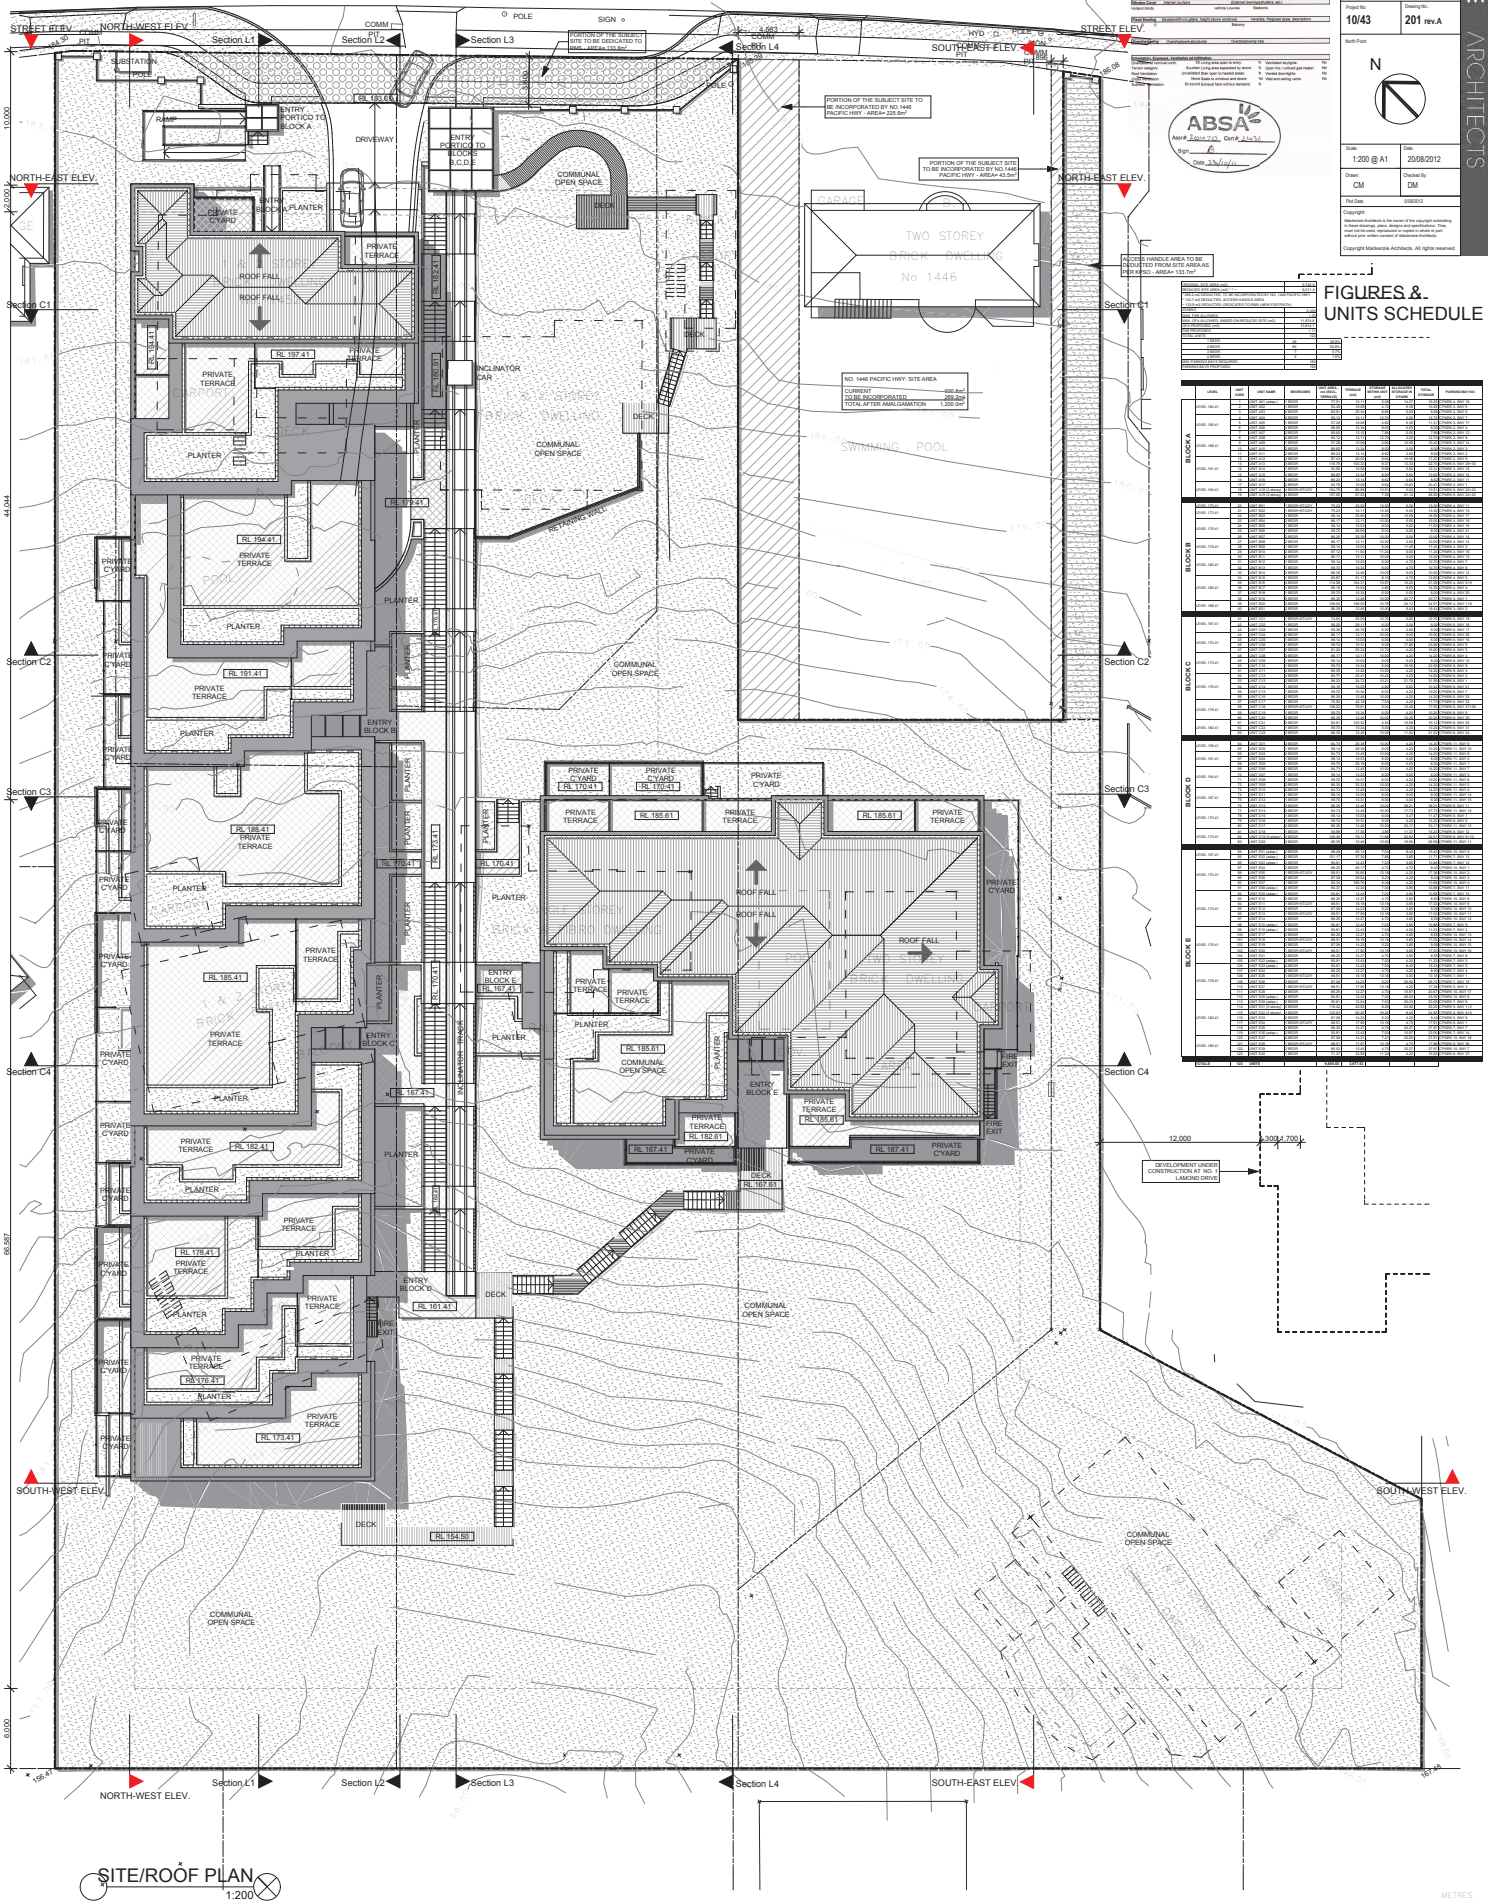

Project Information

Project No: 10/43
Drawing No: 201 rev.A
Scale: 1:200 @ A1
Date: 2008/2012
Site: 1446, 1448, 1450, 1452, 1454 Pacific Hwy, Turramurra
















