



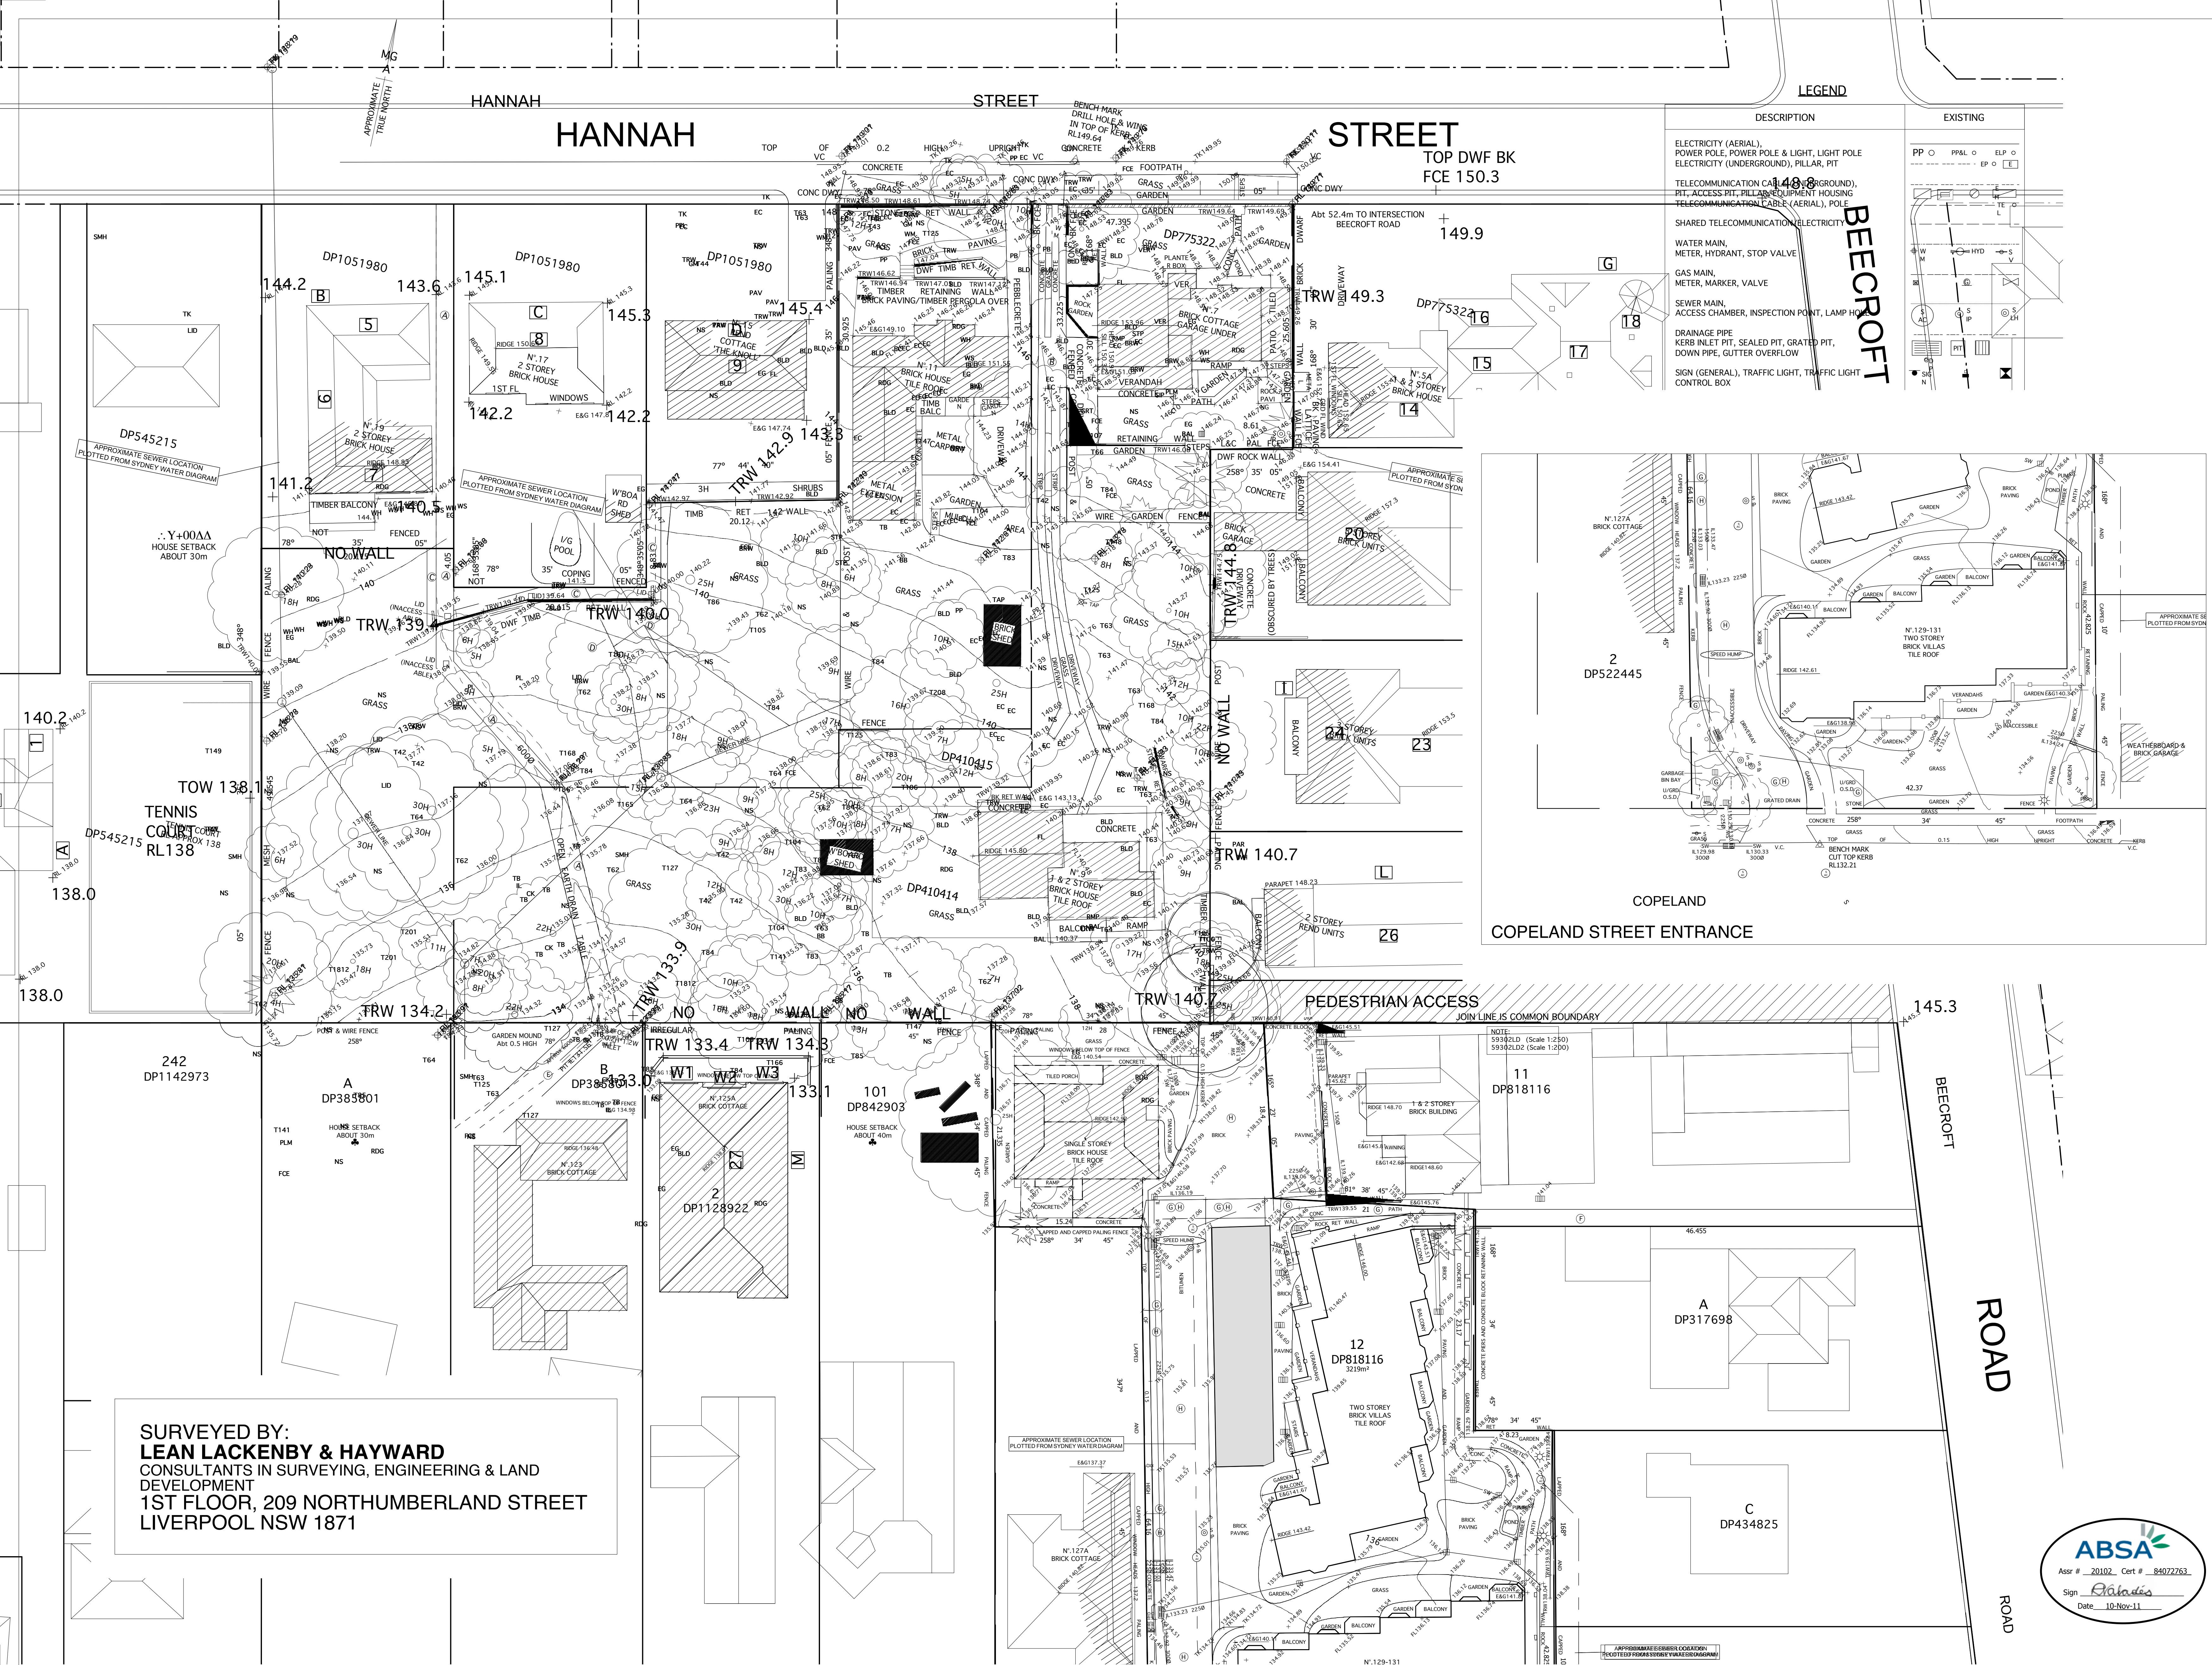

DESCRIPTION	EXISTING
ELECTRICITY (AERIAL), POWER POLE, POWER POLE & LIGHT, LIGHT POLE	PP ○ PPL ○ ELP ○
ELECTRICITY (UNDERGROUND), PILLAR, PIT	EP ○ E
TELECOMMUNICATION CABLE (UNDERGROUND), PIT, ACCESS PIT, PILLAR, EQUIPMENT HOUSING	TE ○
TELECOMMUNICATION CABLE (AERIAL), POLE	TE ○
SHARED TELECOMMUNICATION, ELECTRICITY	TE ○
WATER MAIN, METER, HYDRANT, STOP VALVE	W M ○
GAS MAIN, METER, MARKER, VALVE	G M ○
SEWER MAIN, ACCESS CHAMBER, INSPECTION POINT, LAMP HO	S M ○
DRAINAGE PIPE, KERB INLET PIT, SEALED PIT, GRATED PIT, DOWN PIPE, GUTTER OVERFLOW	D P ○
SIGN (GENERAL), TRAFFIC LIGHT, TRAFFIC LIGHT CONTROL BOX	S ○

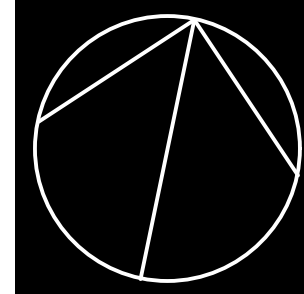

Scale 1:250 @ B1

SURVEY PLAN DAO1

12/4/12

Uniting Care Beecroft Residential

7-11 Hannah Street



First Floor
85 Commonwealth St
Surry Hills NSW 2010
T 02 8231 7100
F 02 8231 7101
brewsterhjorth.com.au

