


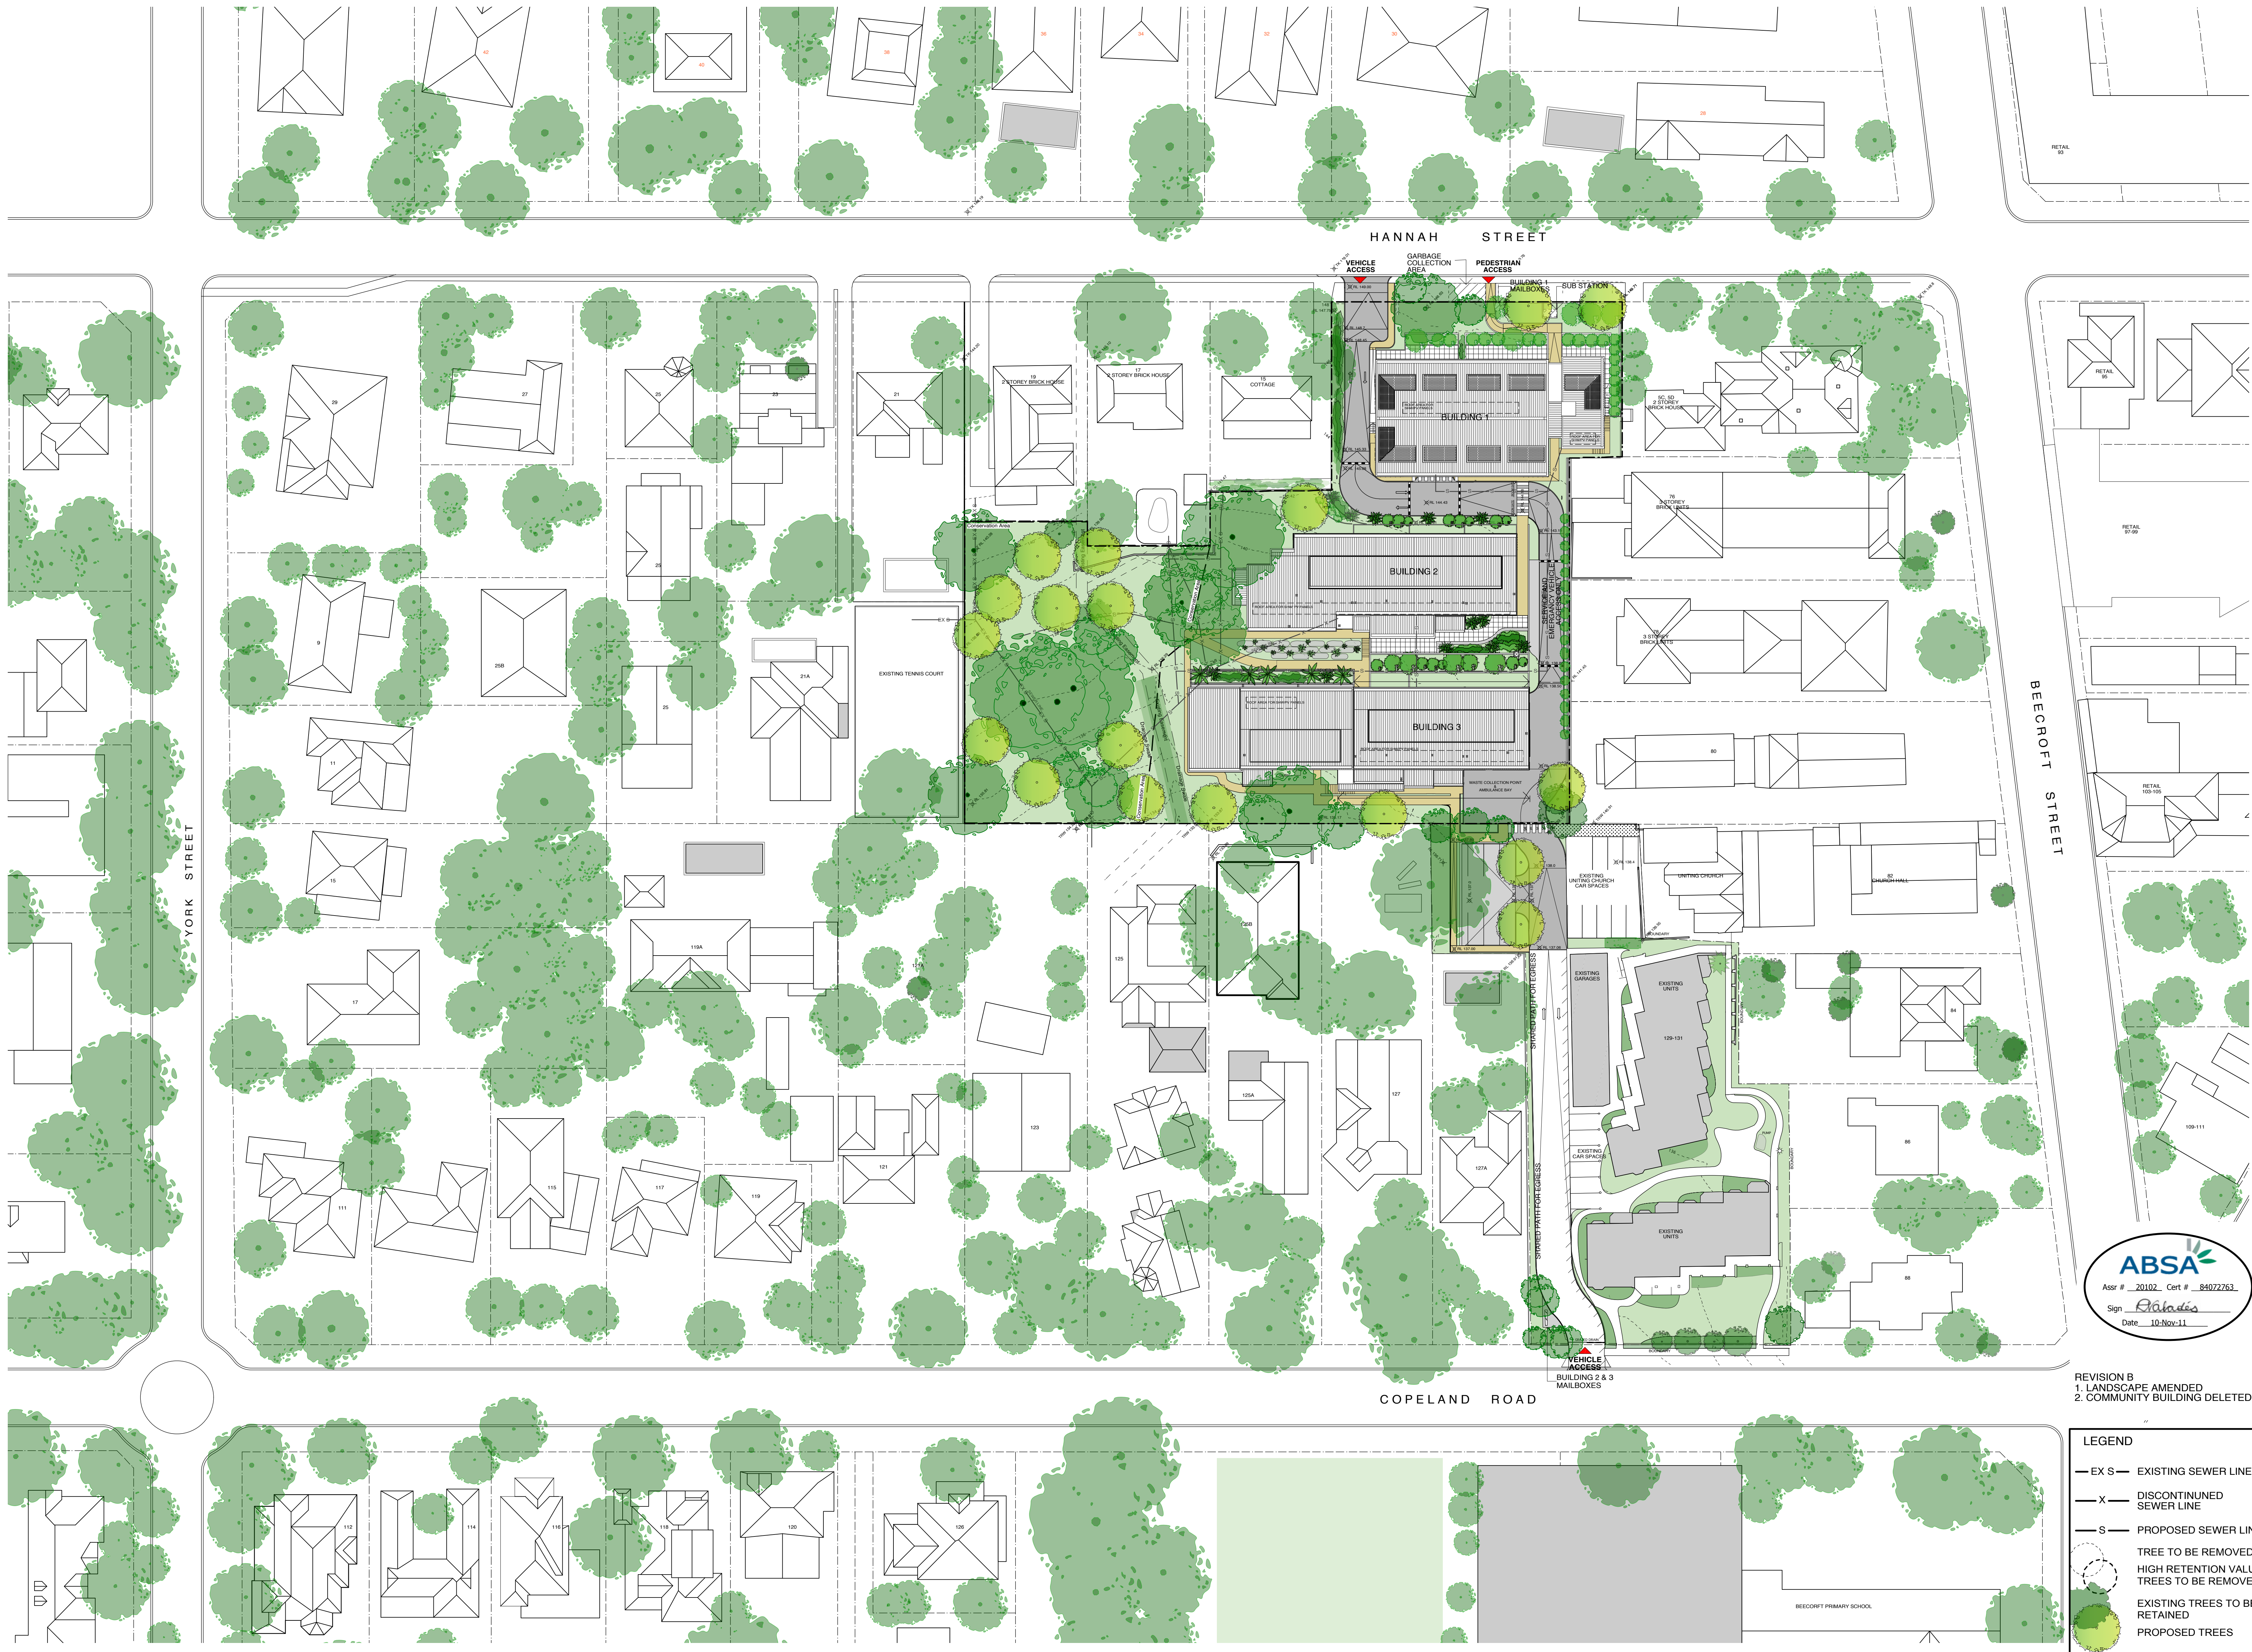

REVISION B
1. LANDSCAPE AMENDED
2. COMMUNITY BUILDING DELETED

LEGEND	
— EX S —	EXISTING SEWER LINE
— X —	DISCONTINUED SEWER LINE
— S —	PROPOSED SEWER LINE
(Circle with cross)	TREE TO BE REMOVED
(Circle with dot)	HIGH RETENTION VALUE TREES TO BE REMOVED
(Circle with outline)	EXISTING TREES TO BE RETAINED
(Solid green circle)	PROPOSED TREES