


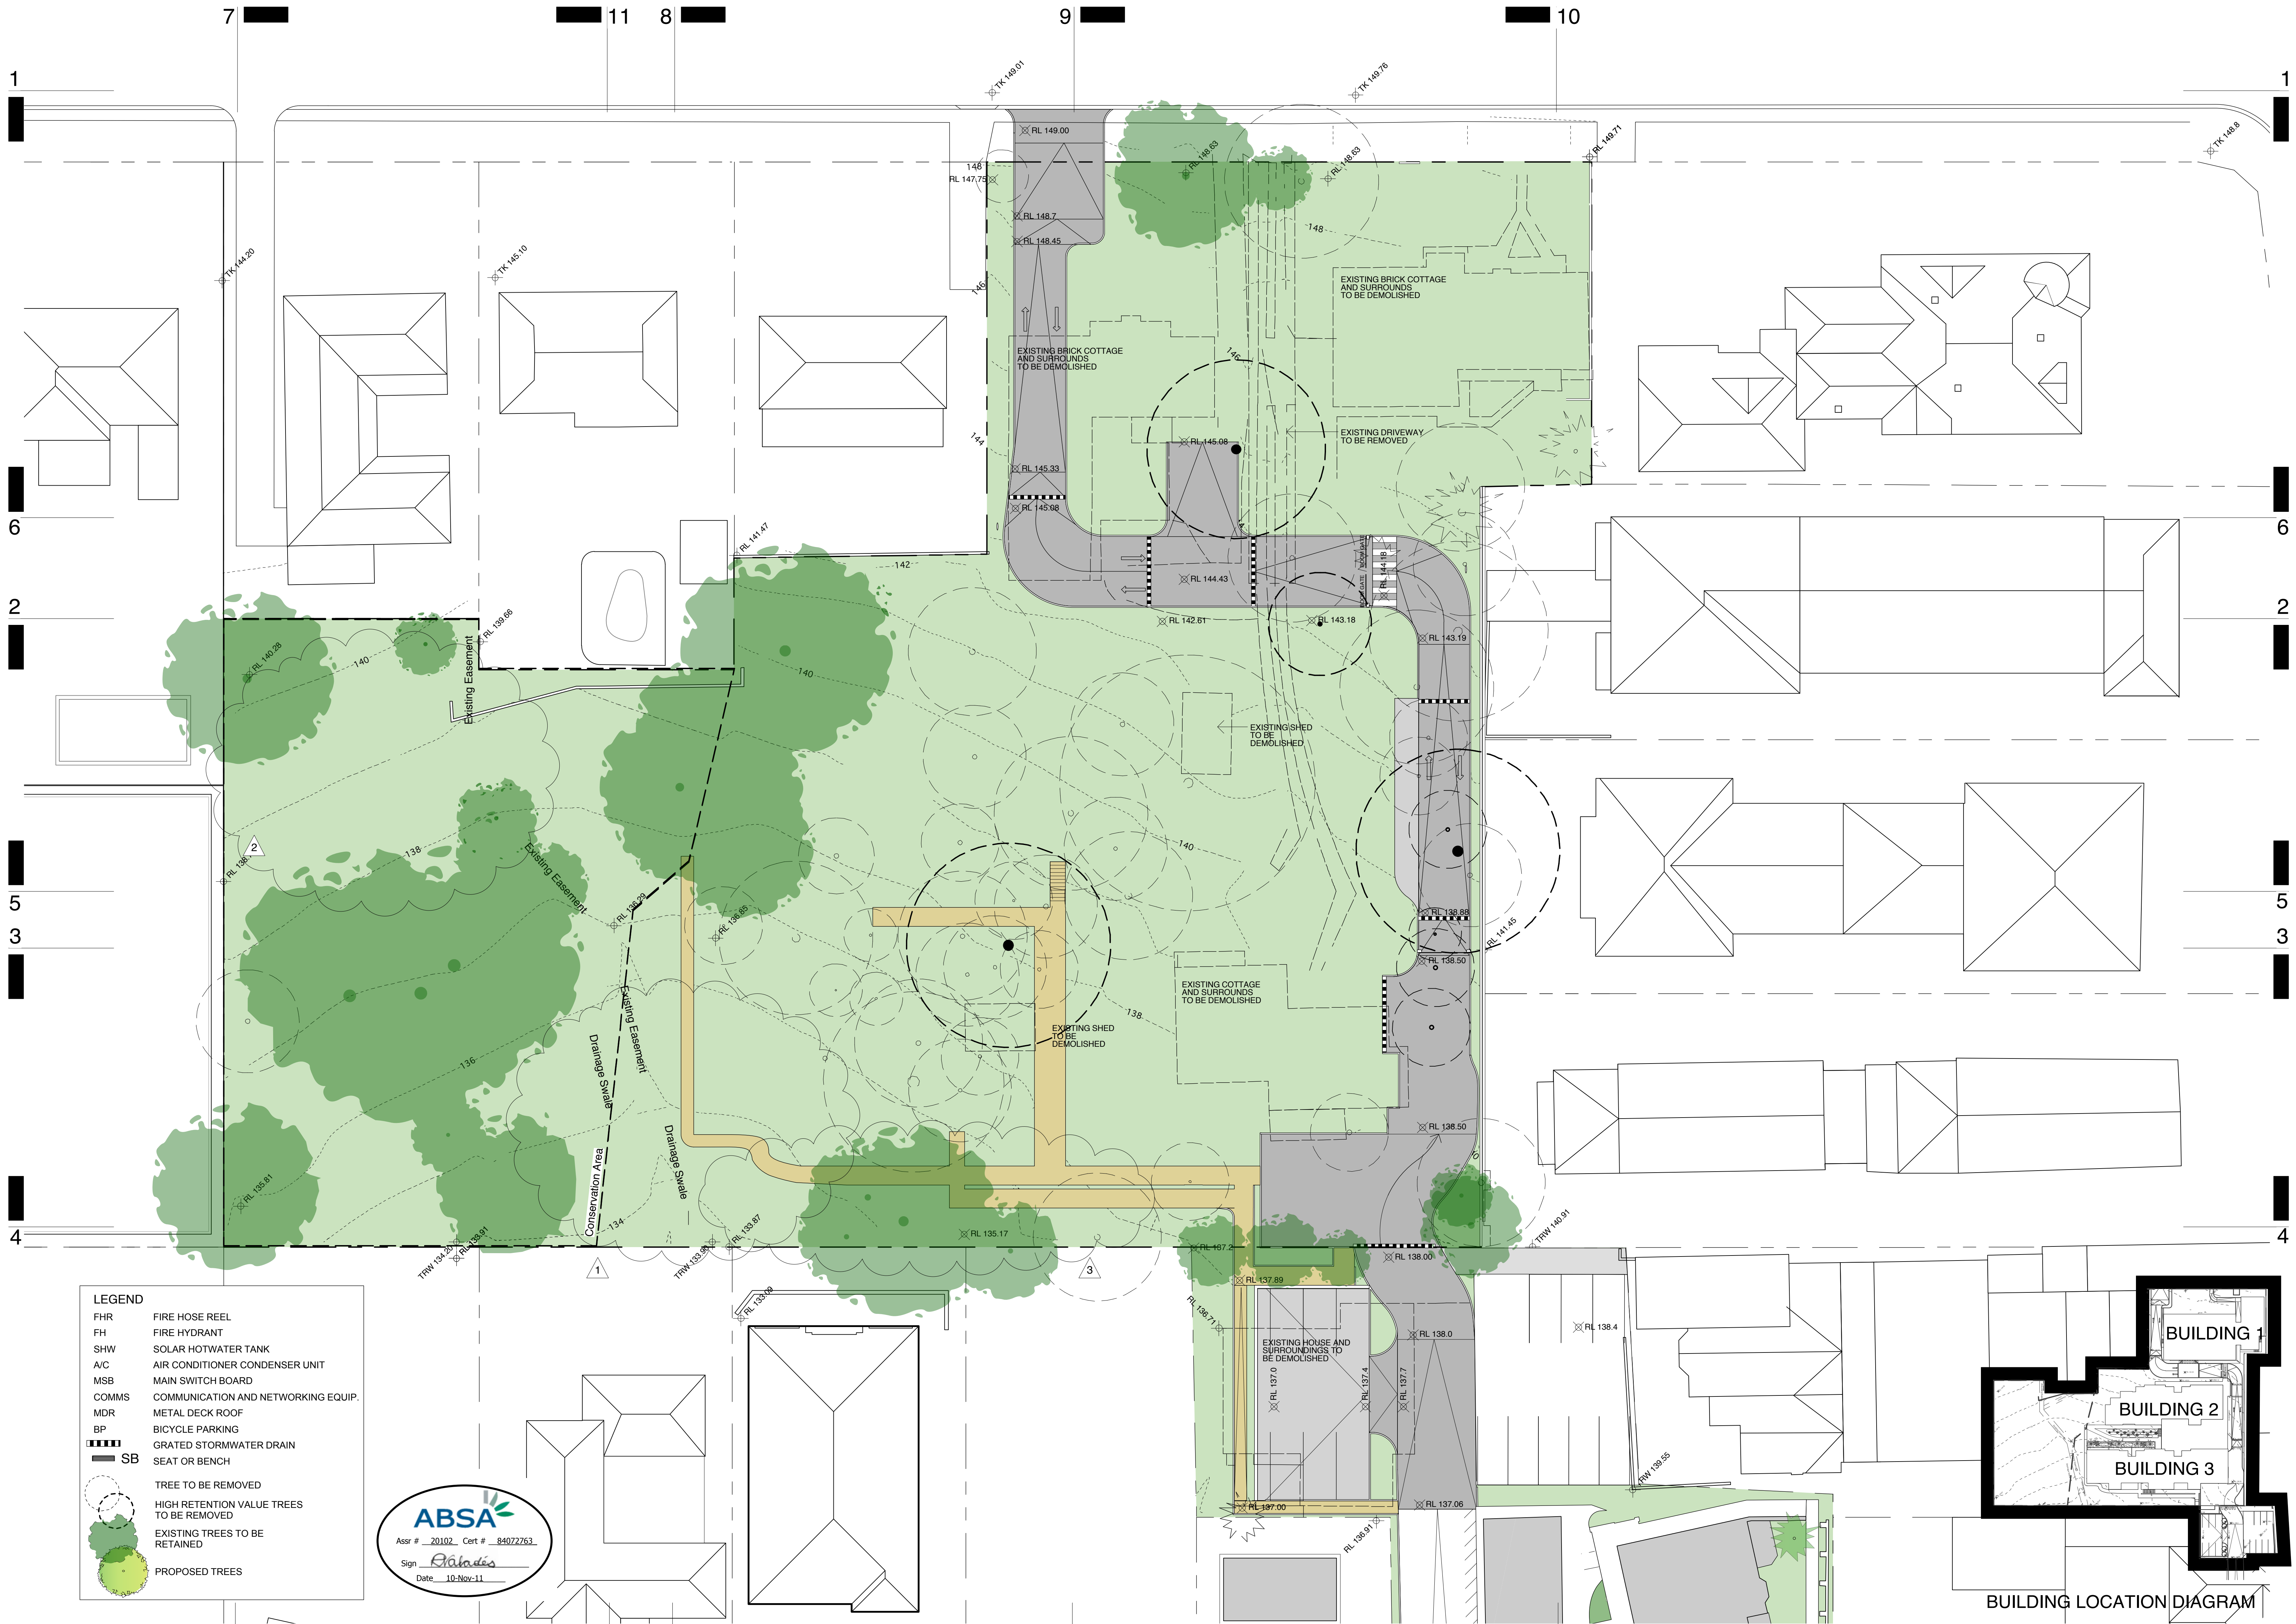


LEGEND

FHR	FIRE HOSE REEL
FH	FIRE HYDRANT
SHW	SOLAR HOTWATER TANK
A/C	AIR CONDITIONER CONDENSER UNIT
MSB	MAIN SWITCH BOARD
COMMS	COMMUNICATION AND NETWORKING EQUIP.
MDR	METAL DECK ROOF
BP	BICYCLE PARKING
GRATED	GRATED STORMWATER DRAIN
SB	SEAT OR BENCH

TREE TO BE REMOVED
HIGH RETENTION VALUE TREES TO BE REMOVED
EXISTING TREES TO BE RETAINED
PROPOSED TREES

ABSA
Assr # 20102 Cert # 84072763
Sign *Blair*
Date 10-Nov-11

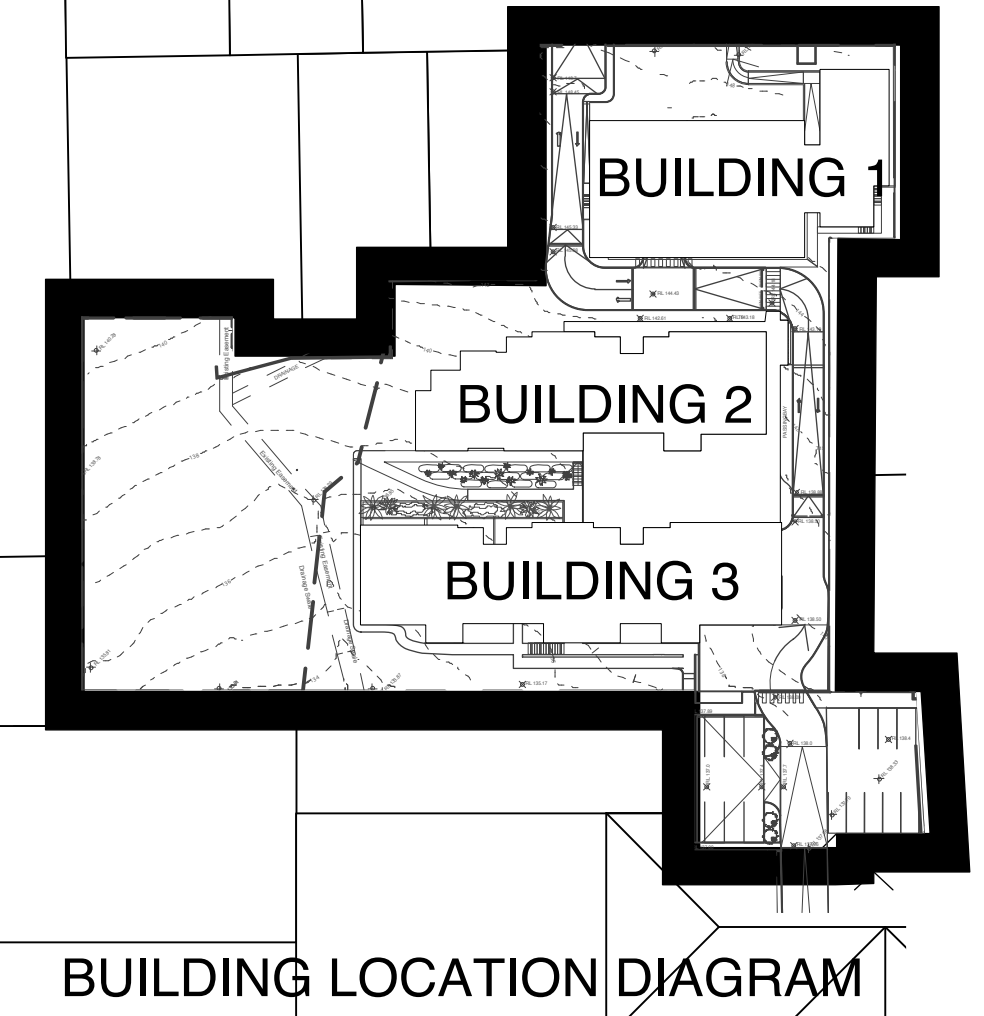

REVISION B:
1. EXISTING TREES AMENDED
2. COMMUNITY BUILDING DELETED
3. LANDSCAPE/PATH AMENDED