



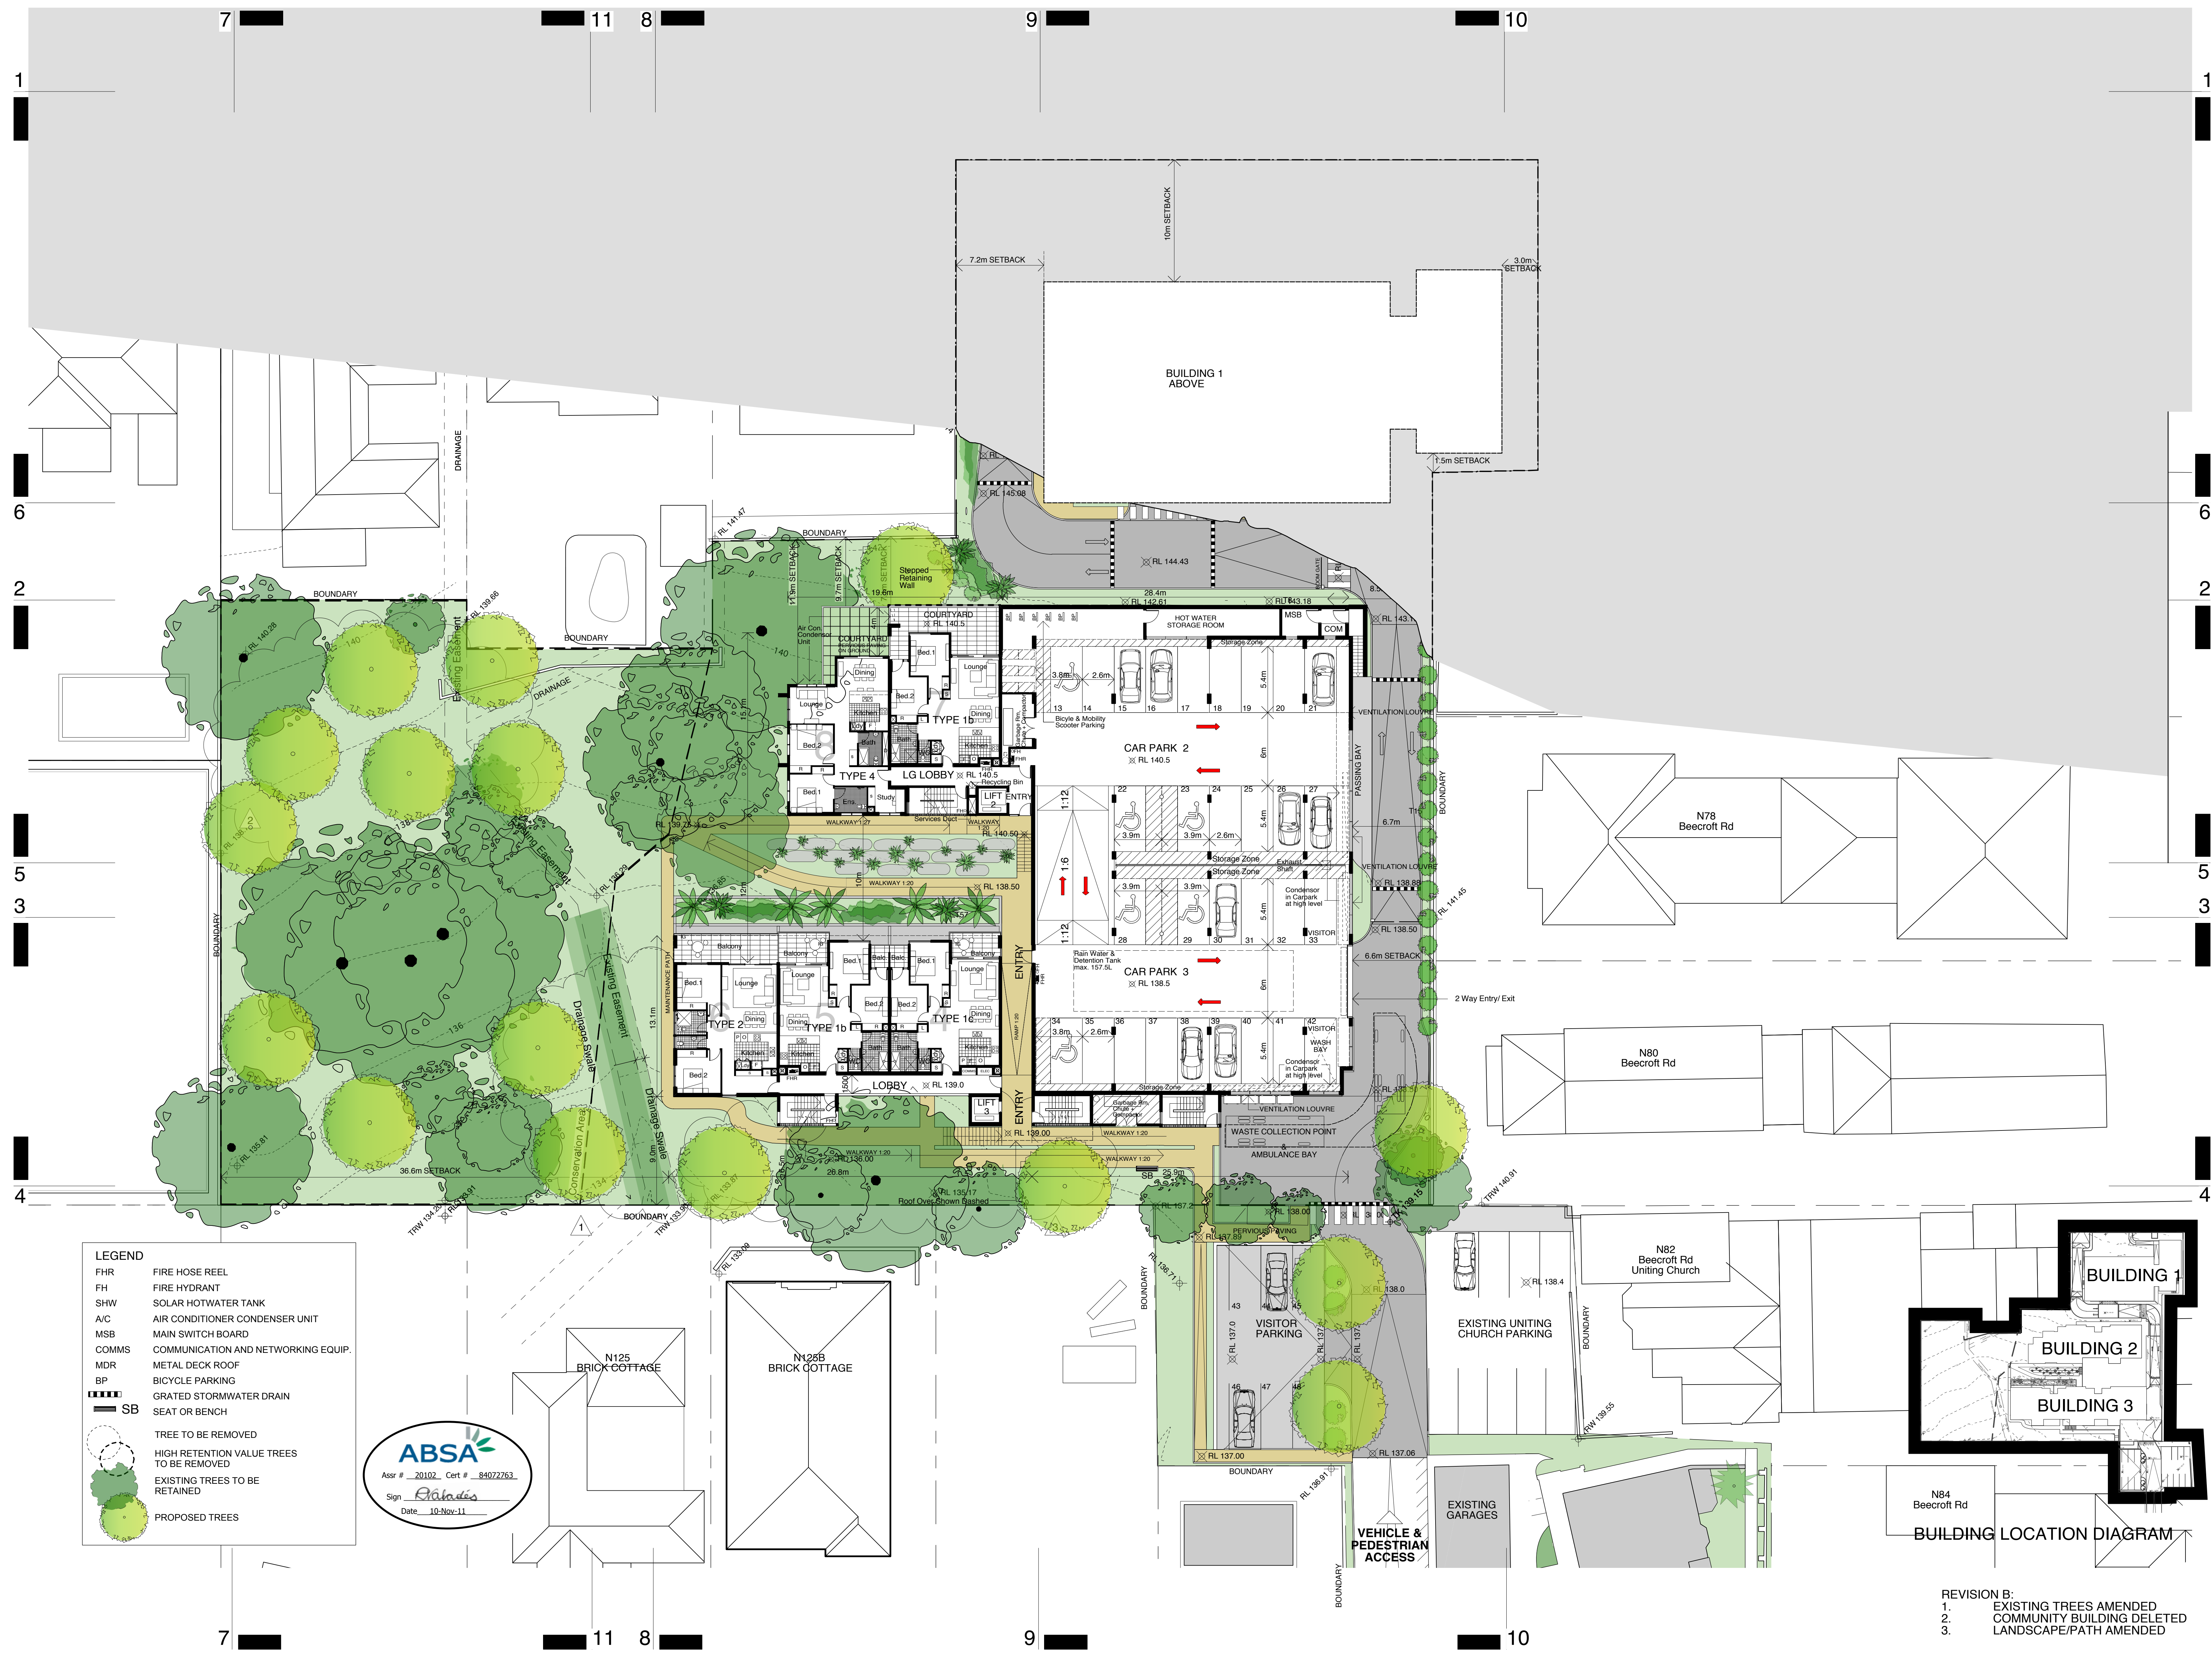

LEGEND

FHR	FIRE HOSE REEL
FH	FIRE HYDRANT
SHW	SOLAR HOTWATER TANK
A/C	AIR CONDITIONER CONDENSER UNIT
MSB	MAIN SWITCH BOARD
COMMS	COMMUNICATION AND NETWORKING EQUIP.
MDR	METAL DECK ROOF
BP	BICYCLE PARKING
GRATED STORMWATER DRAIN	
SB	SEAT OR BENCH
(Tree symbol)	TREE TO BE REMOVED
(Tree symbol)	HIGH RETENTION VALUE TREES TO BE REMOVED
(Tree symbol)	EXISTING TREES TO BE RETAINED
(Tree symbol)	PROPOSED TREES

ABSA
Assr # 20102 Cert # 84072763
Sign *R. Haines*
Date 10-Nov-11

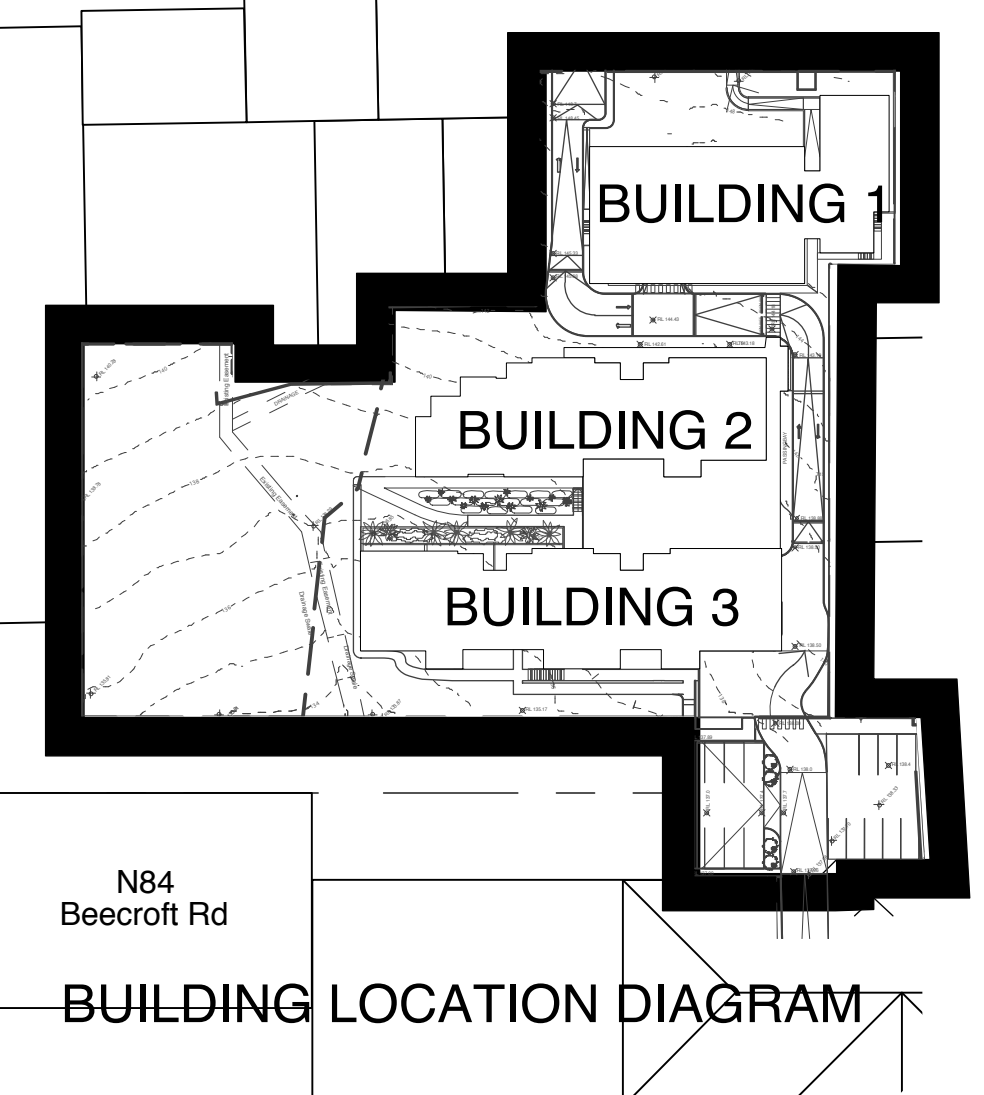

- REVISION B:
- 1. EXISTING TREES AMENDED
 - 2. COMMUNITY BUILDING DELETED
 - 3. LANDSCAPE/PATH AMENDED