



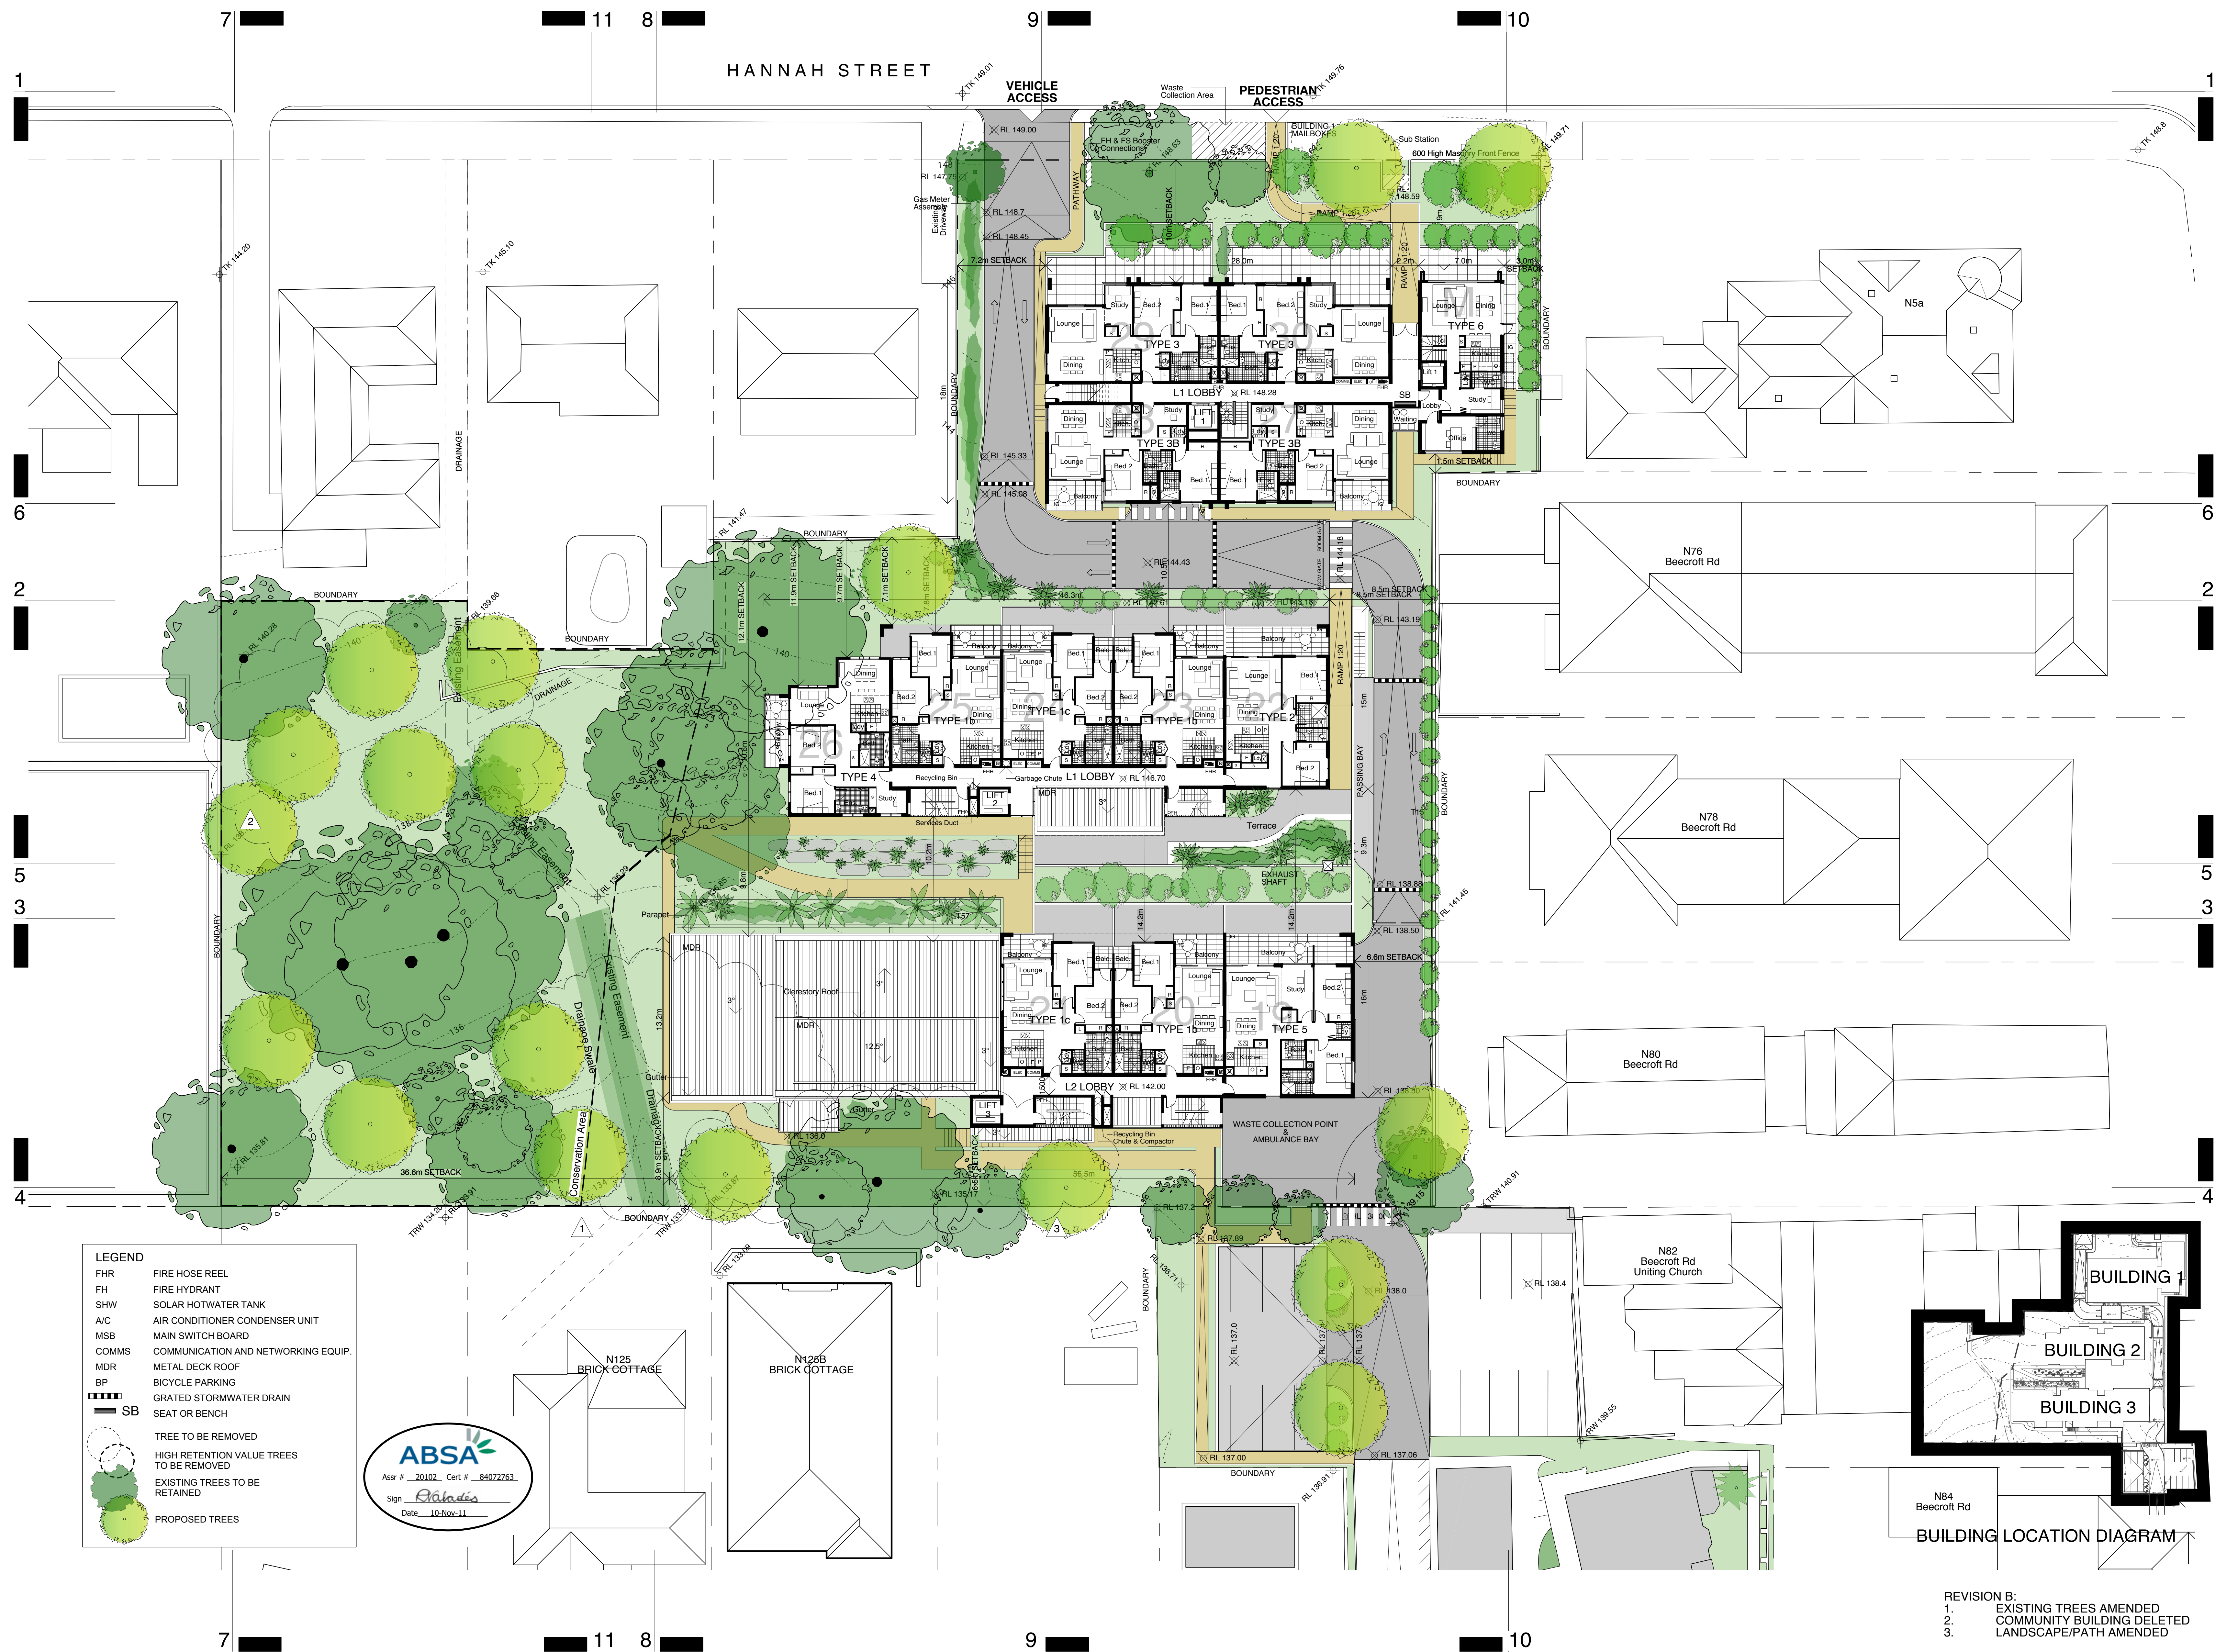

- LEGEND**
- FHR FIRE HOSE REEL
 - FH FIRE HYDRANT
 - SHW SOLAR HOTWATER TANK
 - A/C AIR CONDITIONER CONDENSER UNIT
 - MSB MAIN SWITCH BOARD
 - COMMS COMMUNICATION AND NETWORKING EQUIP.
 - MDR METAL DECK ROOF
 - BP BICYCLE PARKING
 - GRATED STORMWATER DRAIN
 - SB SEAT OR BENCH
 - TREE TO BE REMOVED
 - HIGH RETENTION VALUE TREES TO BE REMOVED
 - EXISTING TREES TO BE RETAINED
 - PROPOSED TREES

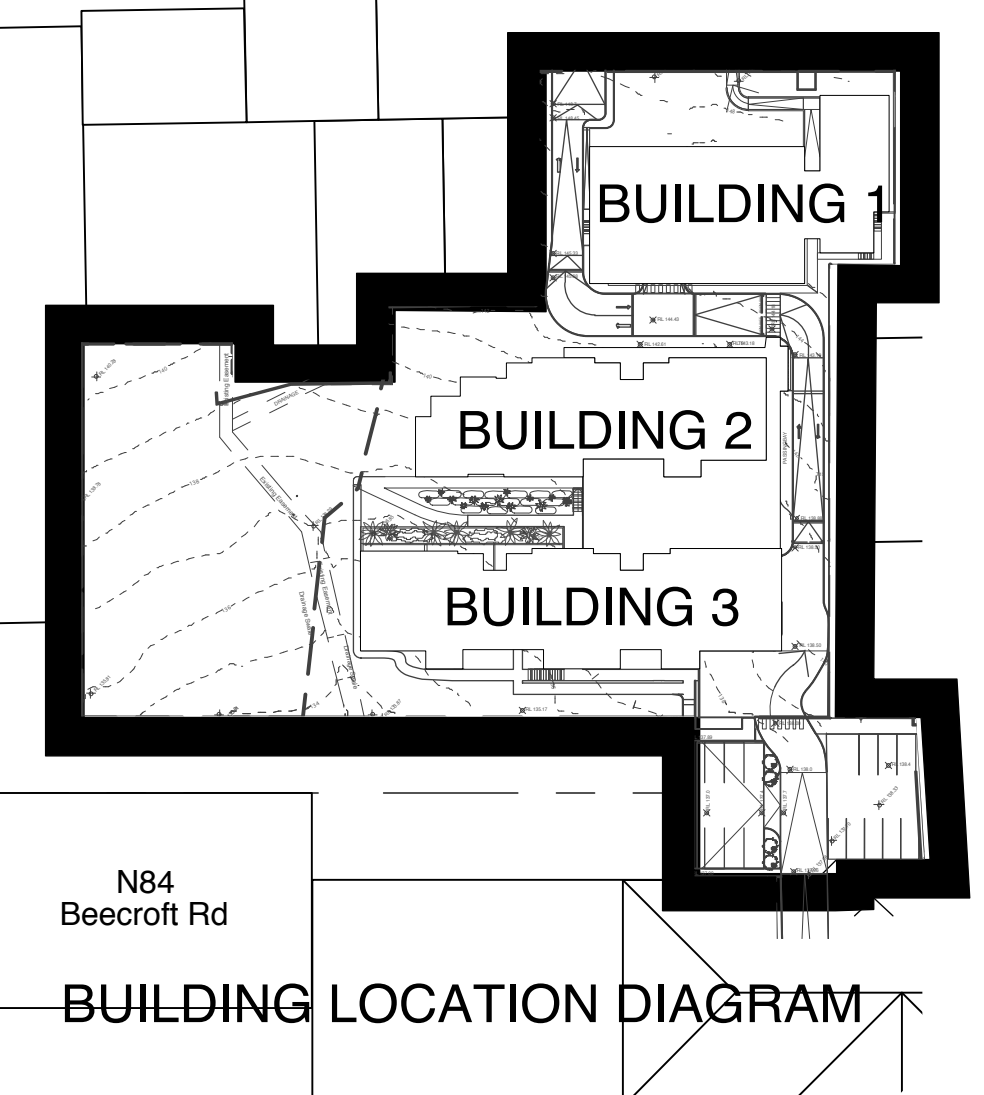

- REVISION B:**
- 1. EXISTING TREES AMENDED
 - 2. COMMUNITY BUILDING DELETED
 - 3. LANDSCAPE/PATH AMENDED