
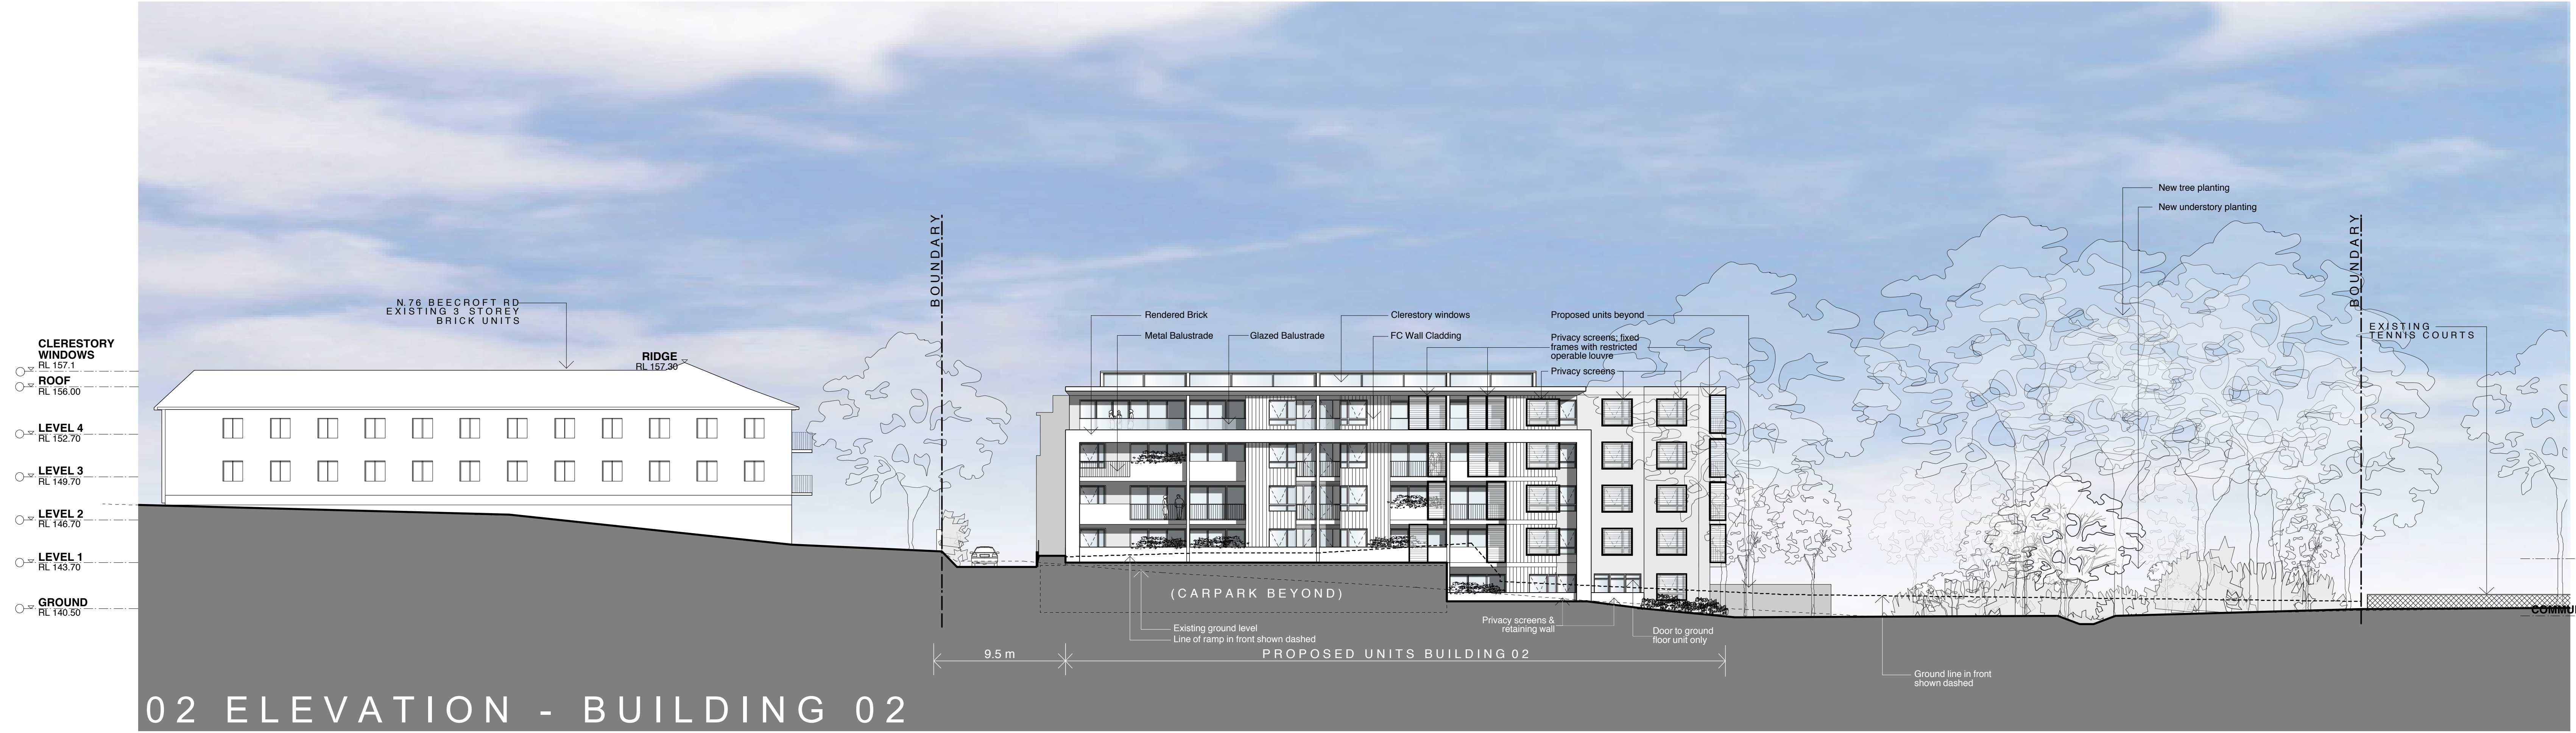


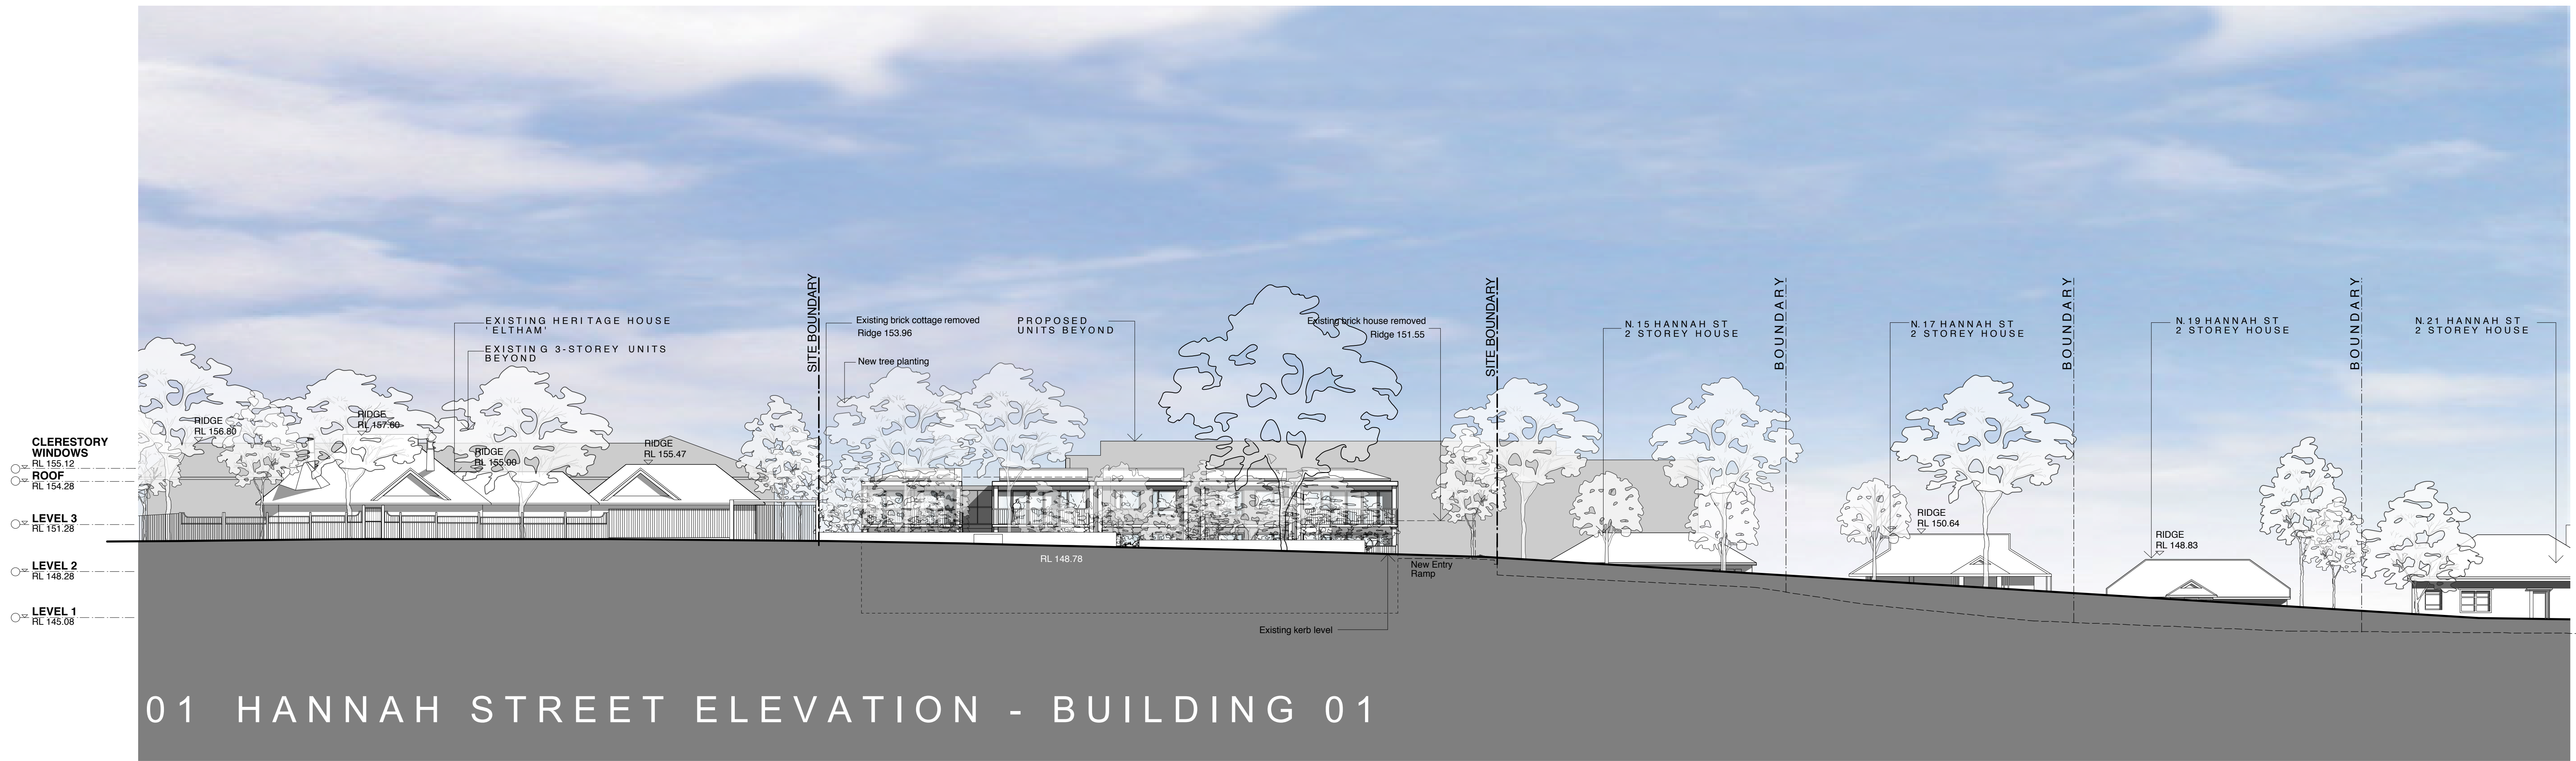

REVISION B:
1. BUILDING ONE FACADE AMENDED
2. COMMUNITY BUILDING DELETED
REVISION C:
3. ADDITIONAL SCREEN TREES SHOWN TO HANNAH ST.
4. ADDITIONAL PLANTERS TO WEST SIDE BALCONIES