



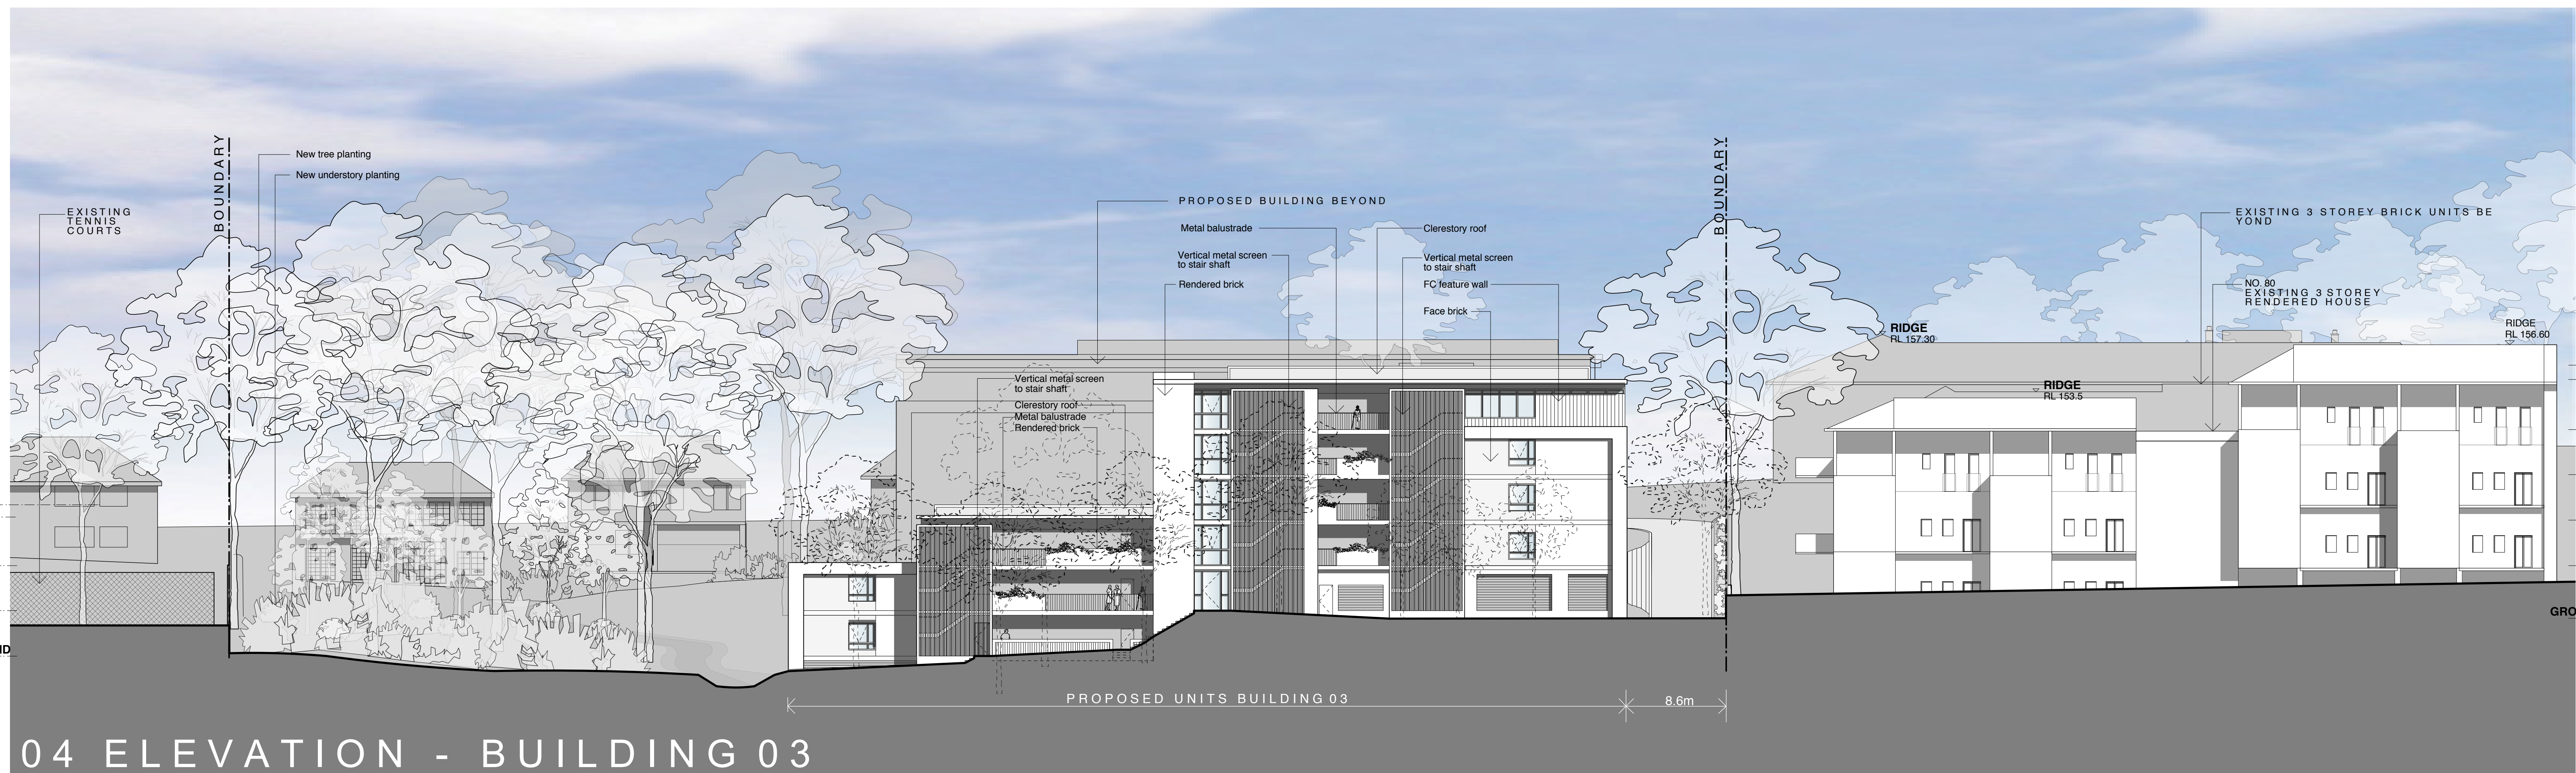

REVISION B:
1. COMMUNITY BUILDING DELETED
REVISION C:
2. SCREEN TREES SHOWN DOTTED;
3. ADDITIONAL PLANTERS SHOWN

ELEVATIONS 03 + 04
DA12
REV. C

21008 - Uniting Care Beecroft
7-11 Hannah Street, Beecroft NSW

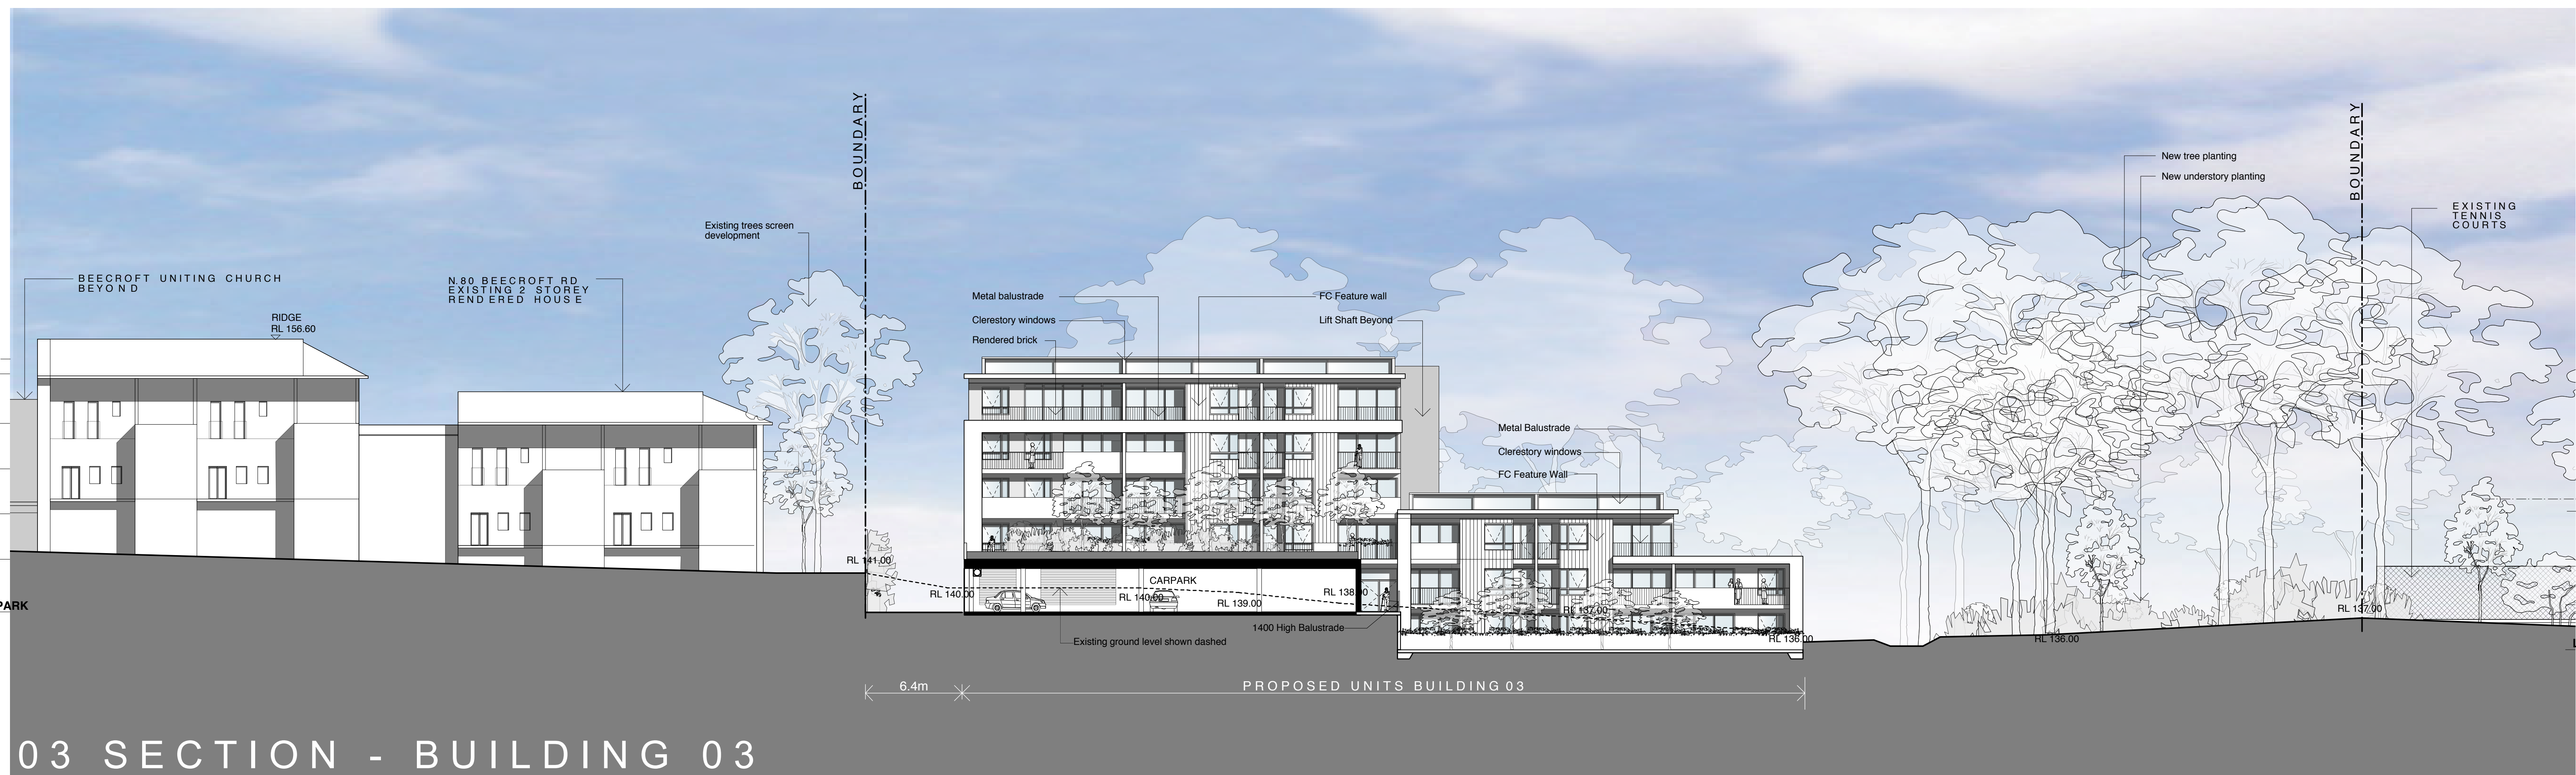

First Floor
85 Commonwealth St
Surry Hills NSW 2010
T 02 8231 7100
F 02 8231 7101
brewsterhjorth.com.au