



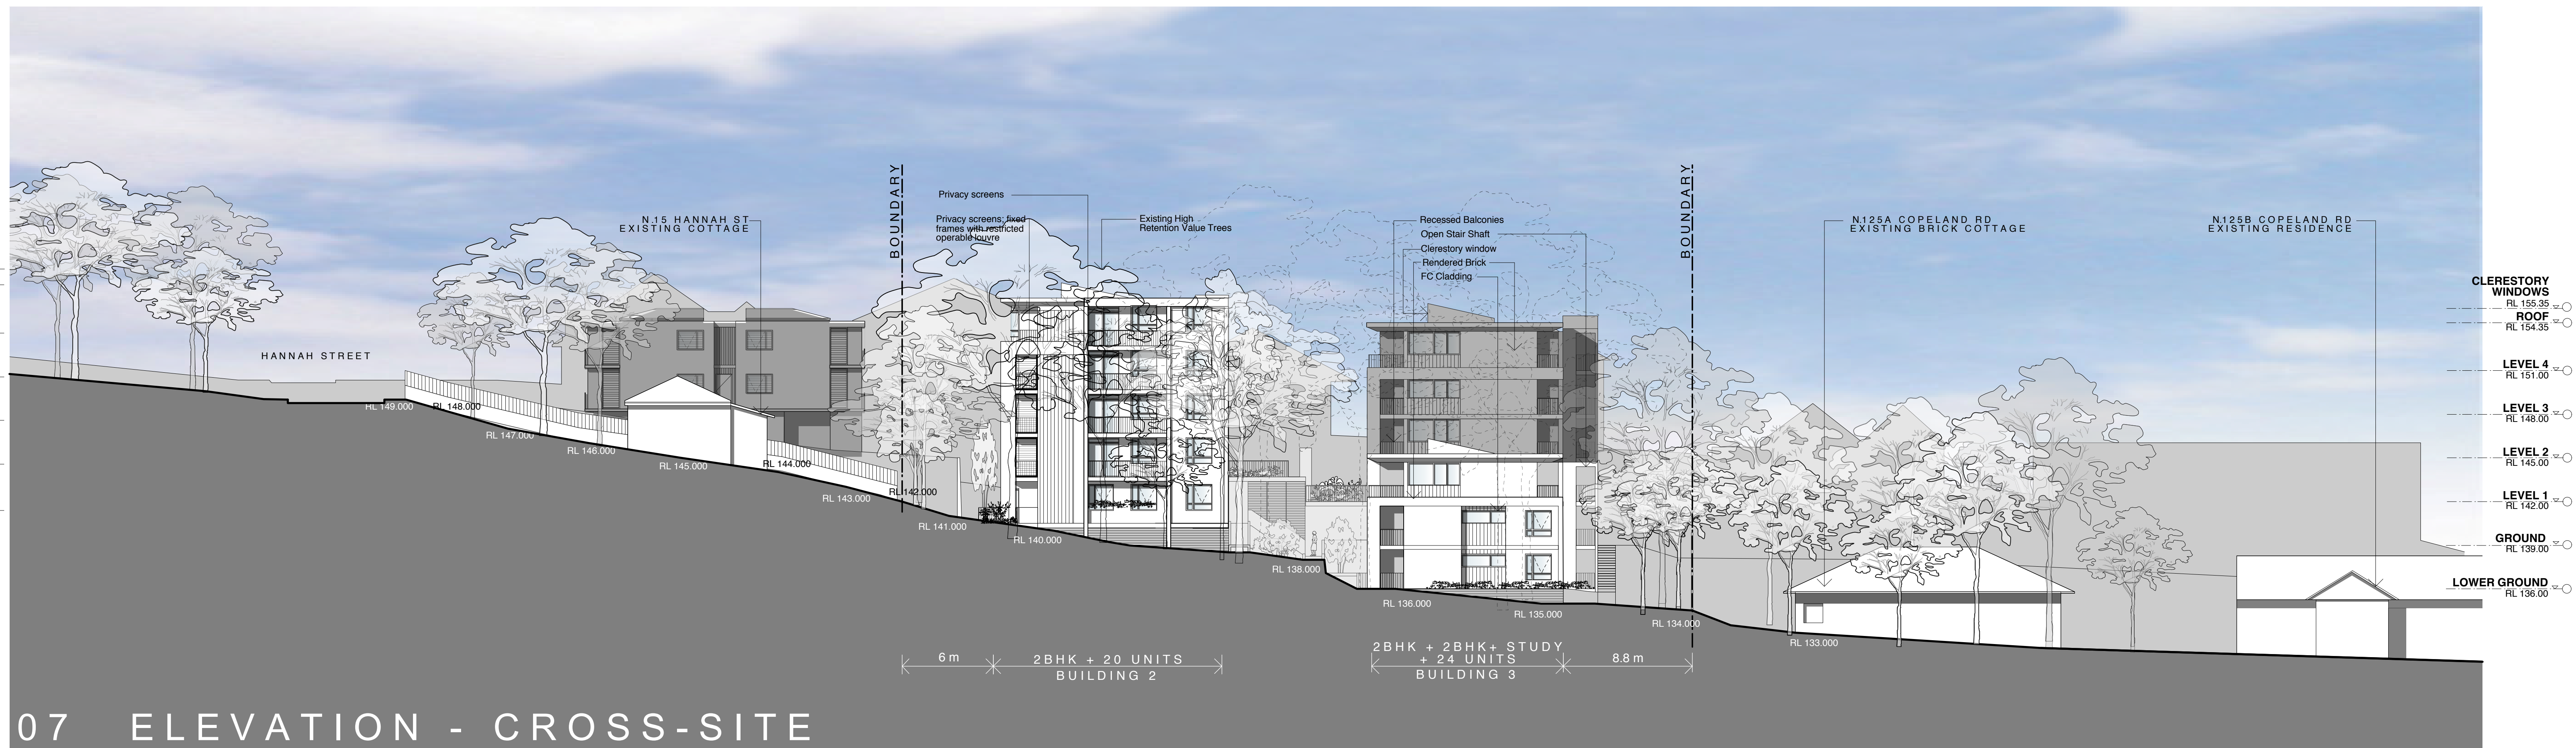

07 ELEVATION - CROSS-SITE

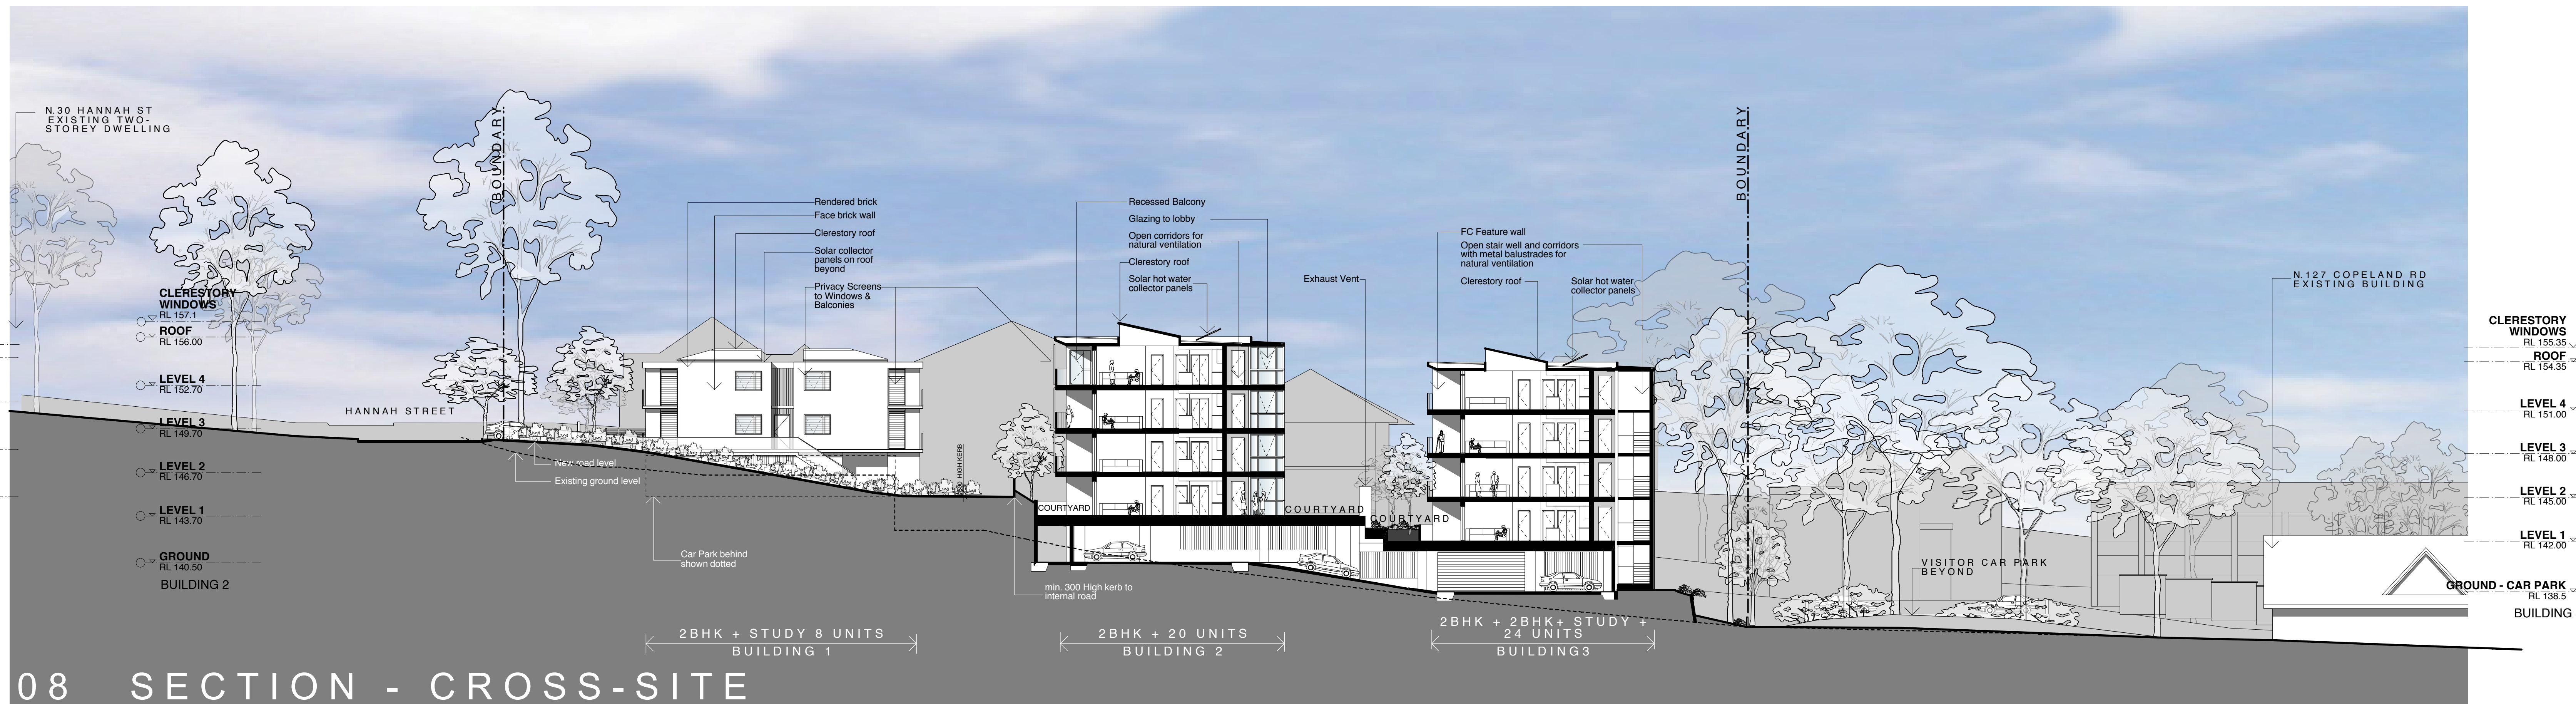

08 SECTION - CROSS-SITE

REVISION B:
1. COMMUNITY BUILDING DELETED
2. BUILDING ONE FACADE AMENDED
REVISION C:
3. SCREEN TREES SHOWN DOTTED;
4. BOUNDARY TREES REVISED