


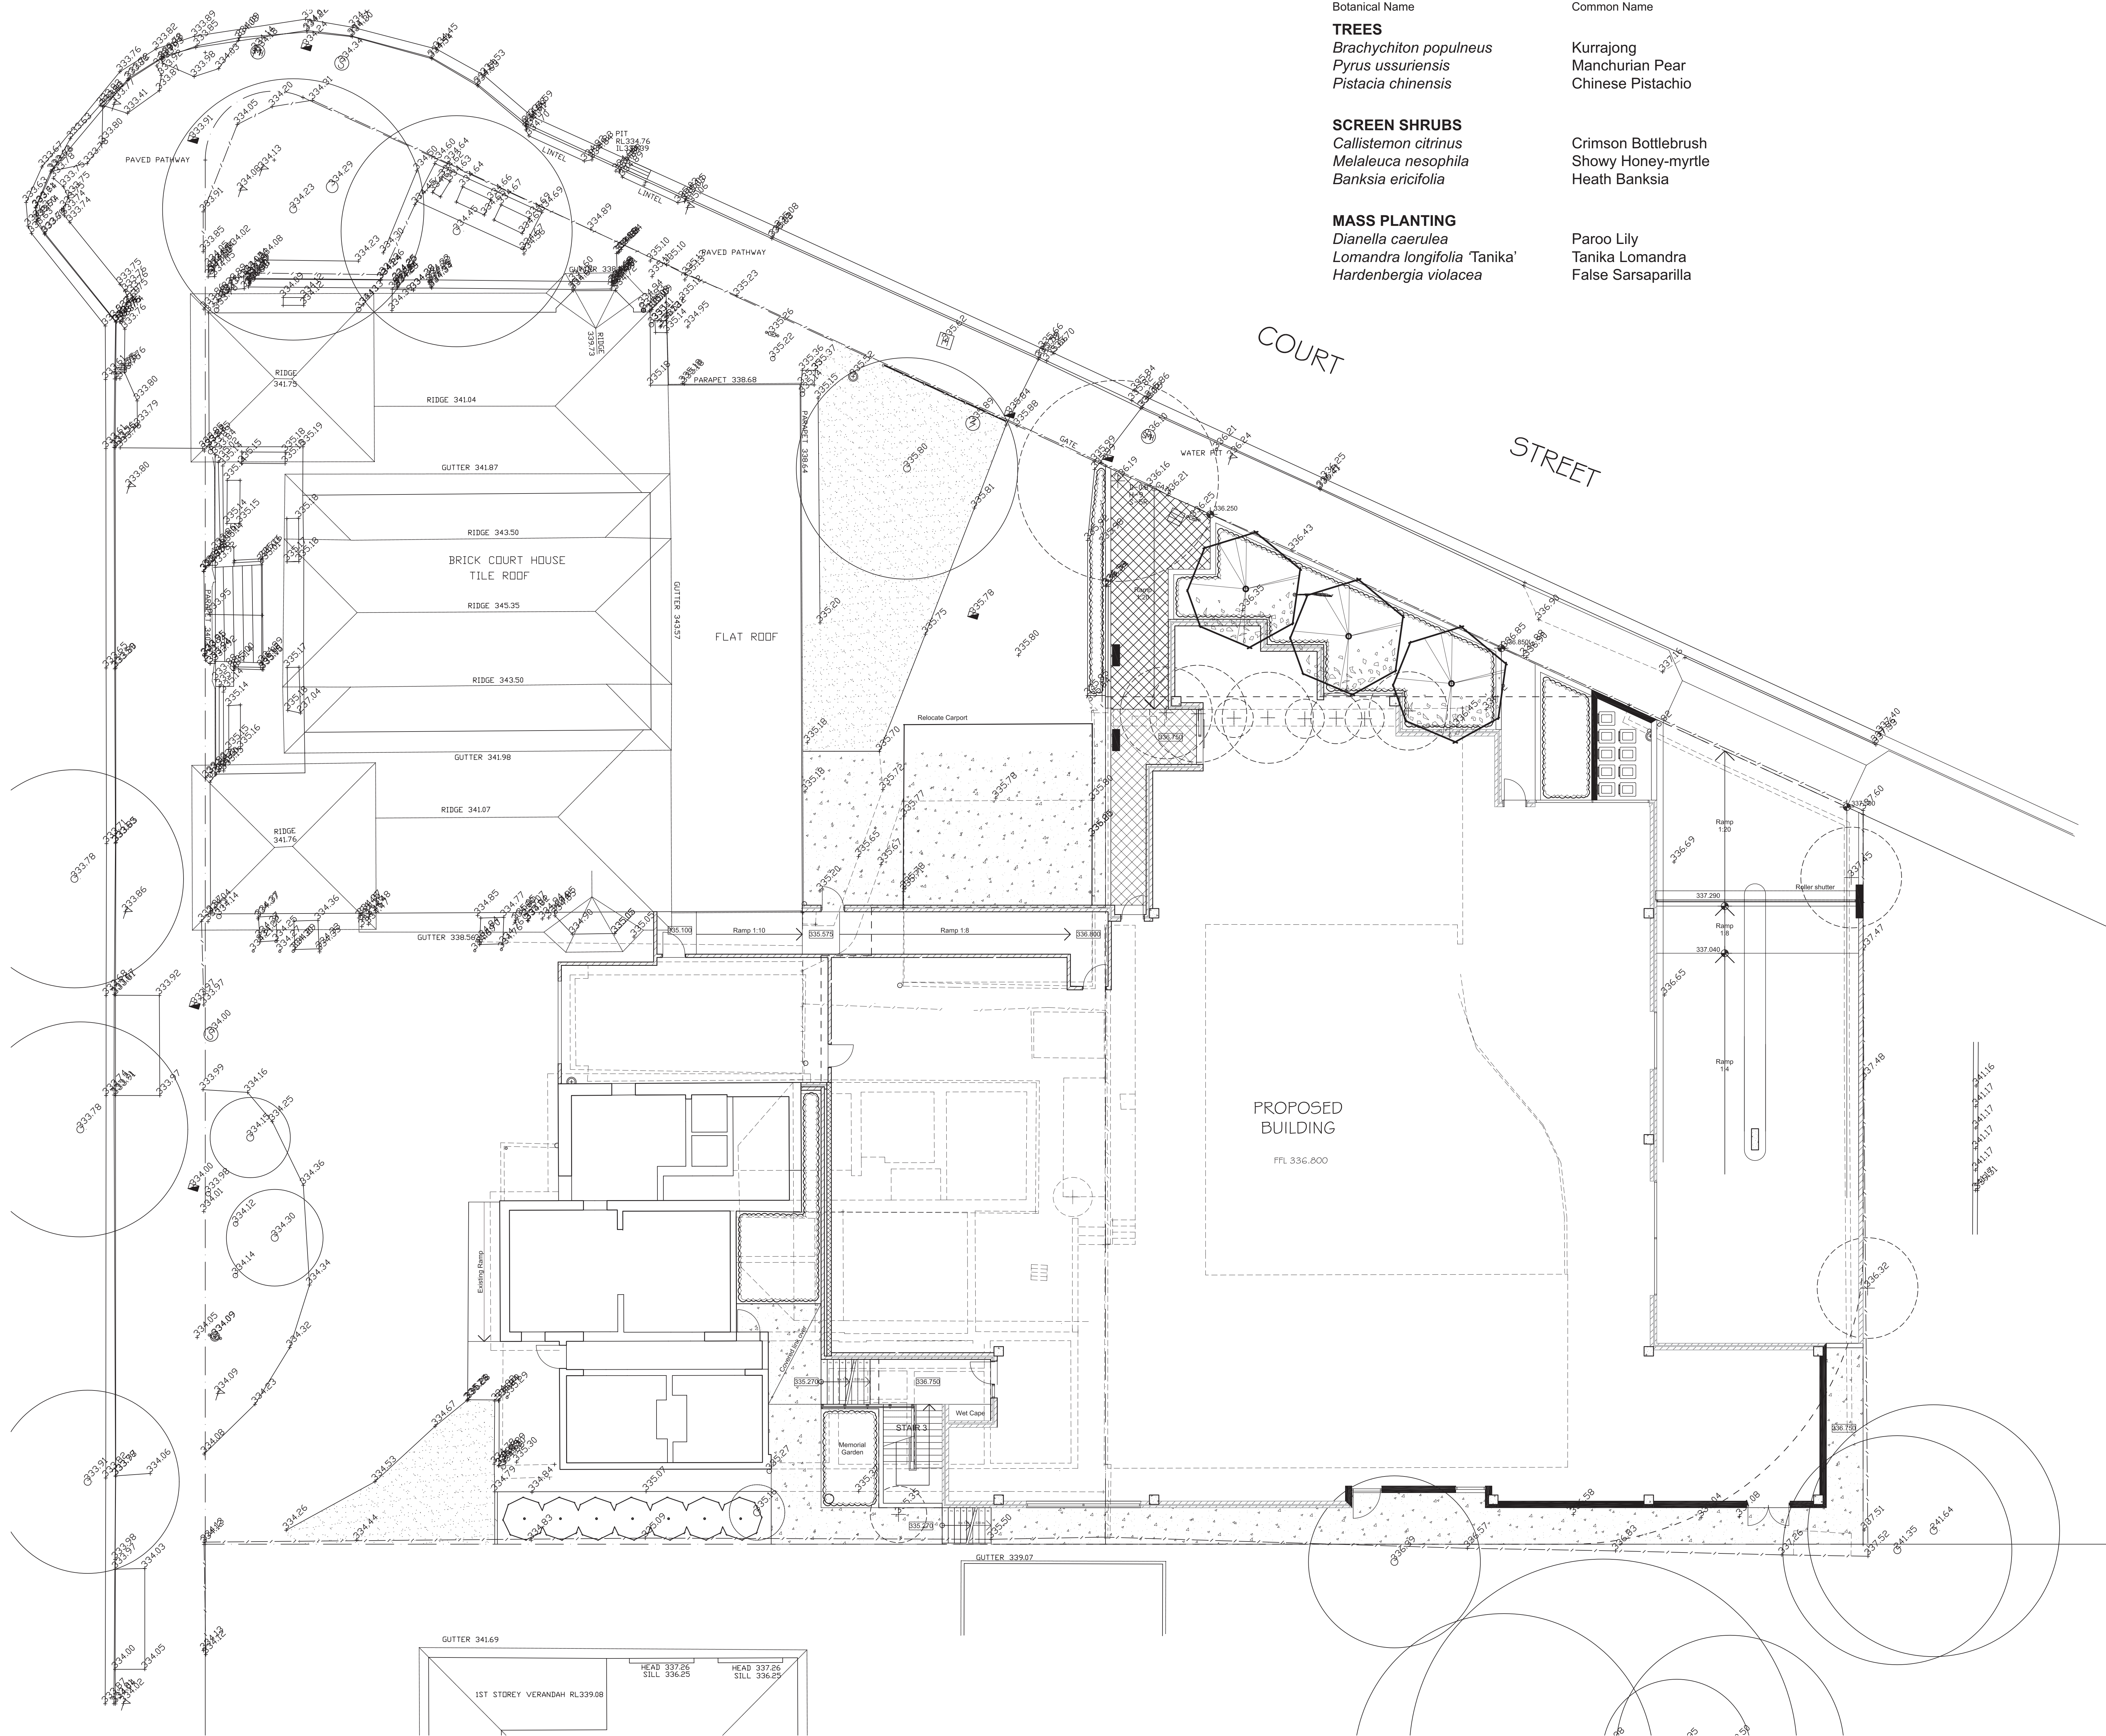

LIST OF RECOMMENDED PLANT MATERIAL

Botanical Name	Common Name
TREES	
<i>Brachychiton populneus</i>	Kurrajong
<i>Pyrus ussuriensis</i>	Manchurian Pear
<i>Pistacia chinensis</i>	Chinese Pistachio

SCREEN SHRUBS	
<i>Callistemon citrinus</i>	Crimson Bottlebrush
<i>Melaleuca nesophila</i>	Showy Honey-myrtle
<i>Banksia ericifolia</i>	Heath Banksia

MASS PLANTING	
<i>Dianella caerulea</i>	Paroo Lily
<i>Lomandra longifolia</i> 'Tanika'	Tanika Lomandra
<i>Hardenbergia violacea</i>	False Sarsaparilla

LEGEND

+ 52.08 EXISTING & ARCHITECTS LEVELS

+ 65.20 PROPOSED LANDSCAPE LEVELS

EXISTING TREES TO BE RETAINED

EXISTING TREES TO BE REMOVED

PROPOSED TREES

SCREEN SHRUBS

MASS PLANTING AREAS

NEW TURF AREAS

CONCRETE PAVING

UNIT PAVING

BRICK GARDEN EDGING

STEPPING STONES



Verify all dimensions on site before commencing construction or ordering materials. Verify the dimensions of all manufactured products before installation. Use figured dimensions in preference to scaled dimensions. Report any discrepancies to the Landscape Architect for a decision before work commences.

NOTES

This plan is to be read in conjunction with all documentation prepared by Gardner Wetherill Associates.

iScape
LANDSCAPE ARCHITECTURE
office. 16/303 pacific highway
lindfield nsw 2070
postal. 25 bent street
lindfield nsw 2070
ph 9416 4290 fax 9416 4735
A.C.N 097 328 580
email ijl@netspace.net.au

project
Parkes Police Station
Court Street, Parkes

drawing
Landscape Plan

client NSW Police
date November 2010
job.dwg no. 200.10/389
designed by IJ
scale 1:100 @ A0
1:200 @ A2
no. in set ONE/ONE
drawn by AM

