


PIT SCHEDULE			
PIT No.	SIZE	SURFACE LEVEL S.L.	INVERT LEVEL I.L.
P1	600x600	5.650	4.950
P2	600x600	5.550	4.870
P3	600x600	5.600	4.600
P4	600x600	5.250	4.400
P5	600x600	5.700	4.750
P6	-	5.000	4.150
P7	-	5.200	4.100
P8	-	5.200	3.950
P9	600x600	5.500	3.900
P10	600x600	5.500	3.800
P11	600x600	5.500	3.700
P12	600x600	5.400	3.600
P13	900x900	5.150	3.650
P14	900x900	5.150	3.580
P15	900x900	5.150	PIPE I.L. 3.480 PIT I.L. 3.300
P16	900x900	5.330	PIPE I.L. 4.300 PIT I.L. 4.150
P17	900x900	5.350	PIPE I.L. 3.300 PIT I.L. 3.150
P18	900x900	3.700	2.650
P19	600x600	3.000	2.500
P20	600x600	3.000	2.550
P21	600x600	3.100	2.450
P22	1200x900	3.400	PIPE I.L. 2.350
P23	600x600	3.900	2.850
P24	600x600	3.700	2.750
P25	600x600	3.100	2.600
P26	900x900	3.475	2.400

NOTE:
PITS 15, 16 AND 17 ARE ORIFICE CONTROL PITS, REFER TO THIS DRAWING FOR DETAILS

NOTE:
PIT 22 IS THE SEDIMENT CONTROL PIT, REFER TO THIS DRAWING FOR DETAILS


CONCRETE DISH

DRAIN - 'CDD'

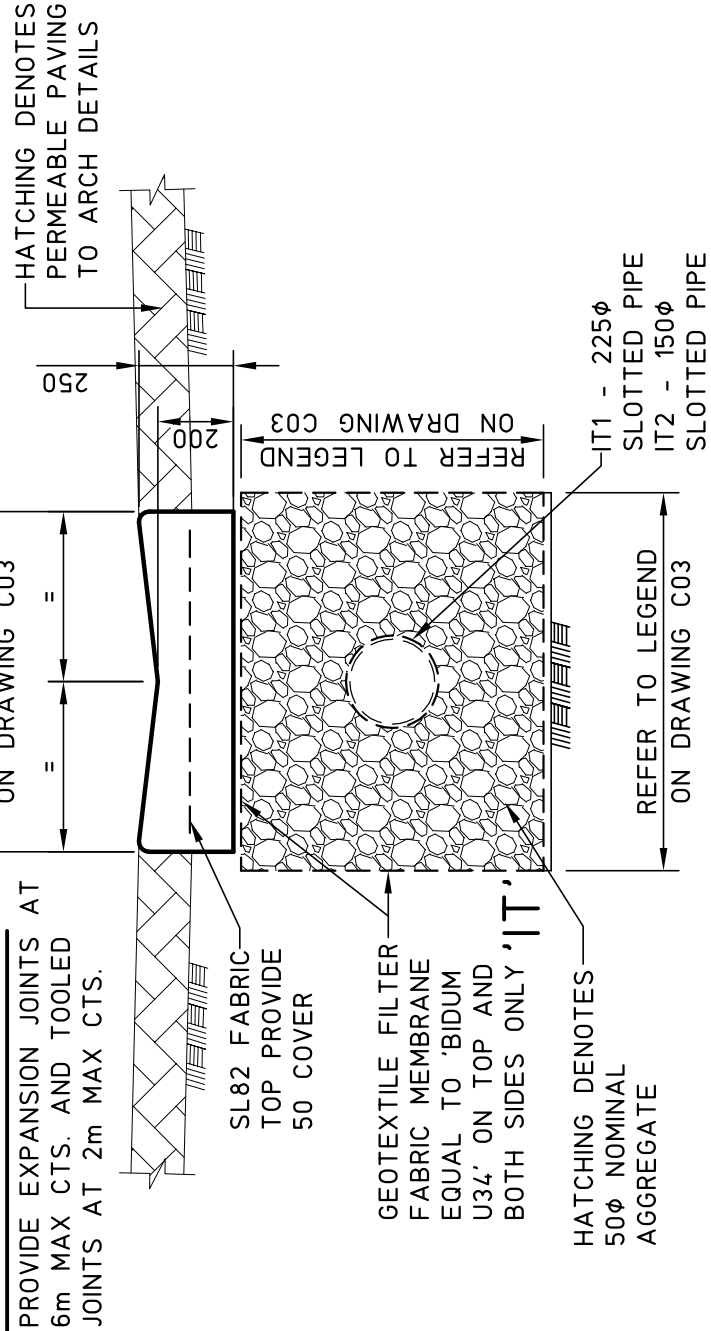


TYPICAL INFILTRATION TRENCH DETAIL

SCALE 1:20

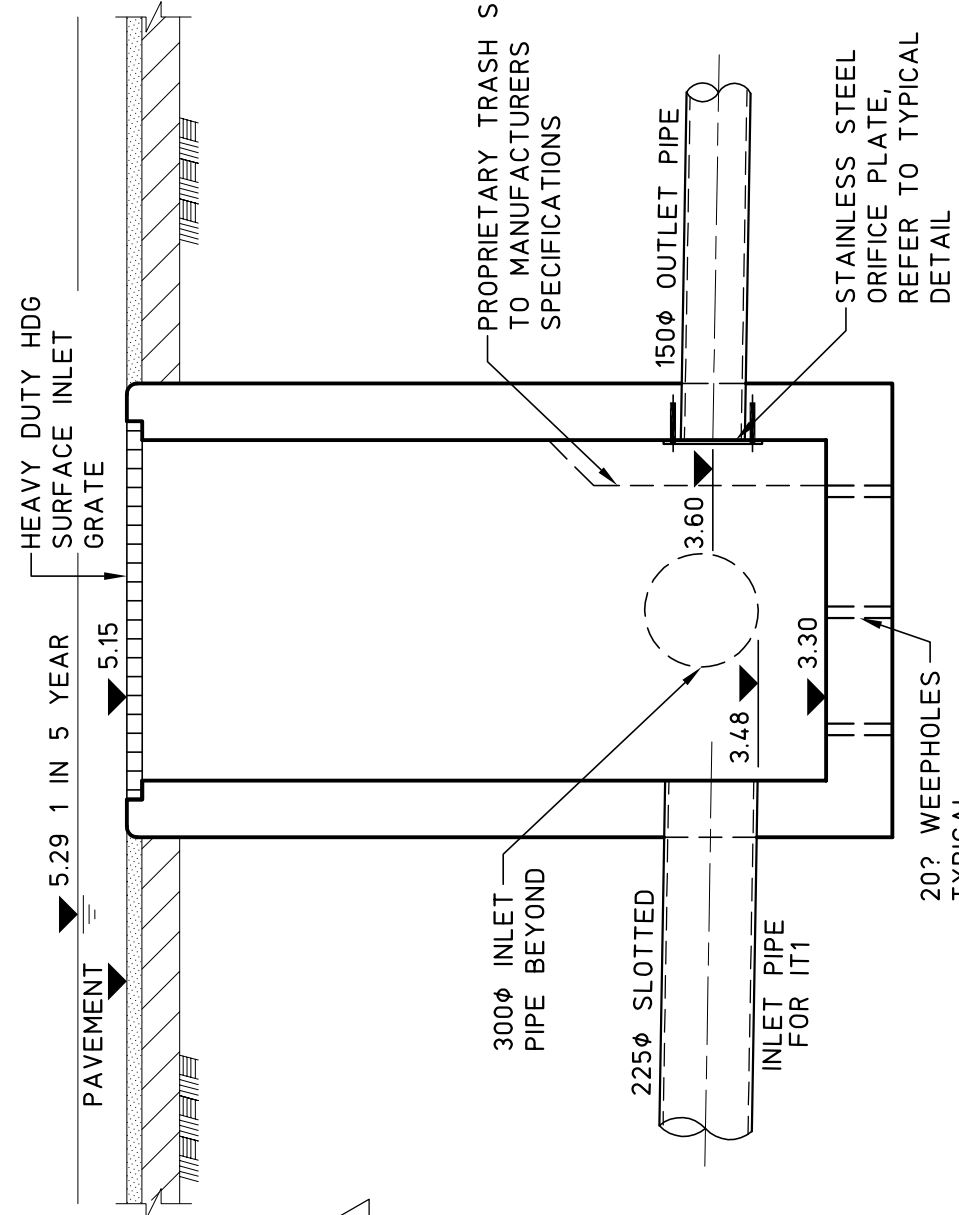

PIT 15 DETAIL

SCALE 1:20

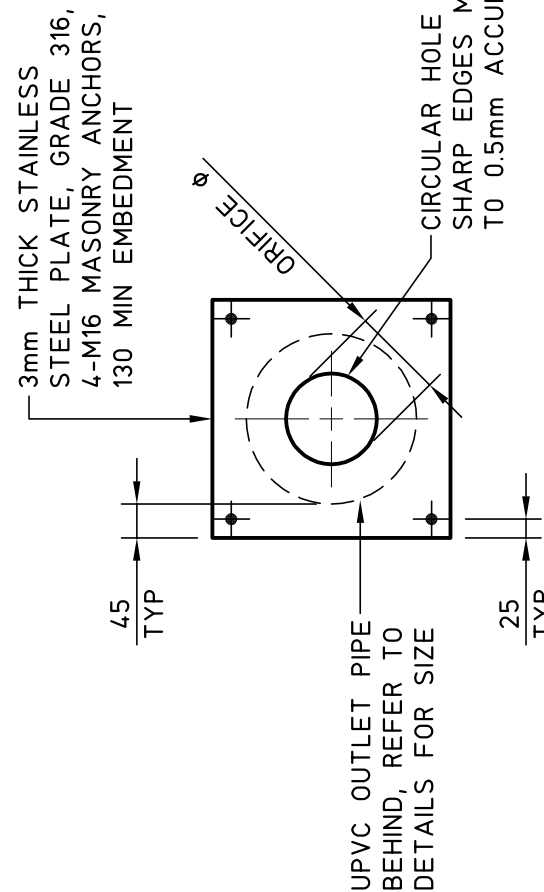


PIT 15 ORIFICE ϕ - 42mm

PIT 16 ORIFICE ϕ - 43mm

PIT 17 ORIFICE ϕ - 88mm

ORIFICE PLATE ELEVATION

SCALE 1:10

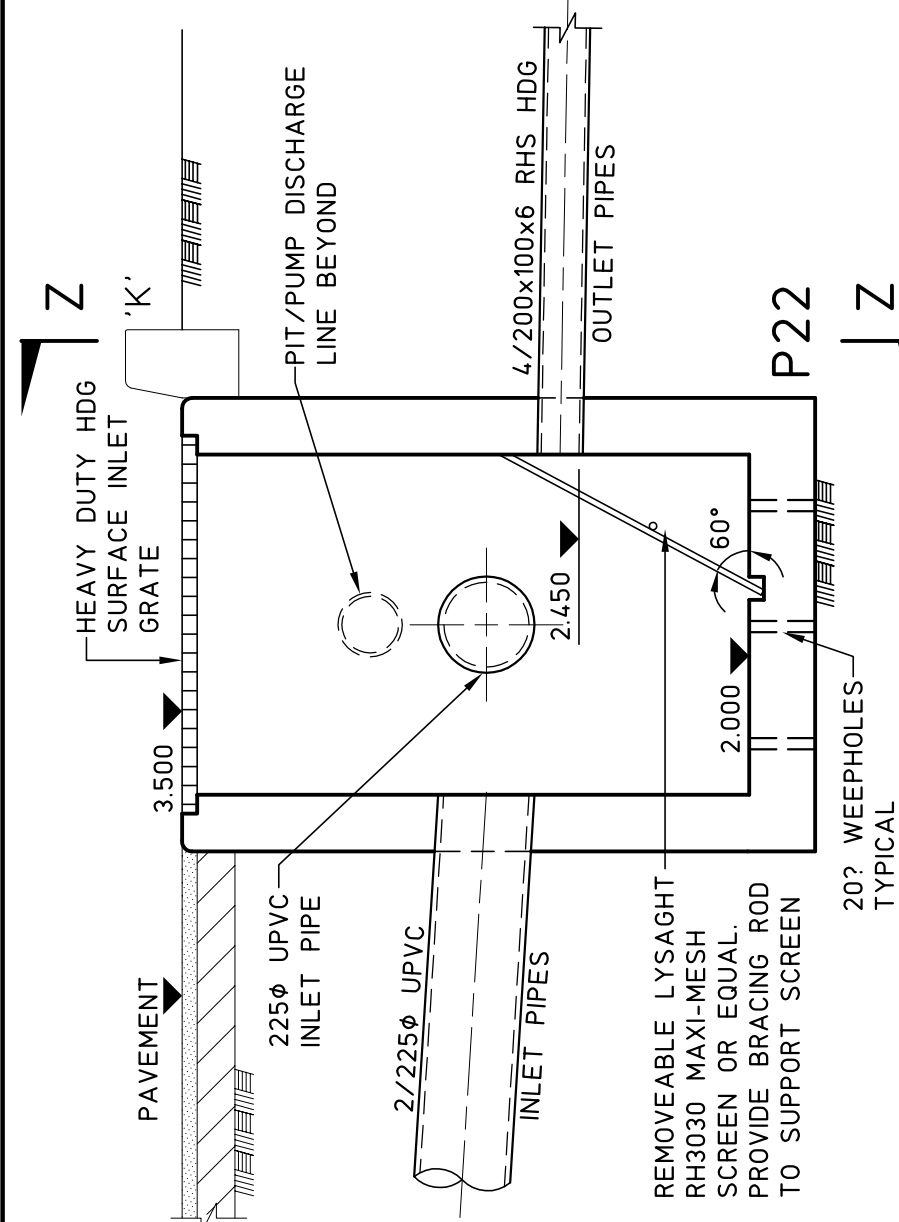


SEDIMENT CONTROL PIT

SCALE 1:20

VIEW Z-Z

SCALE 1:20


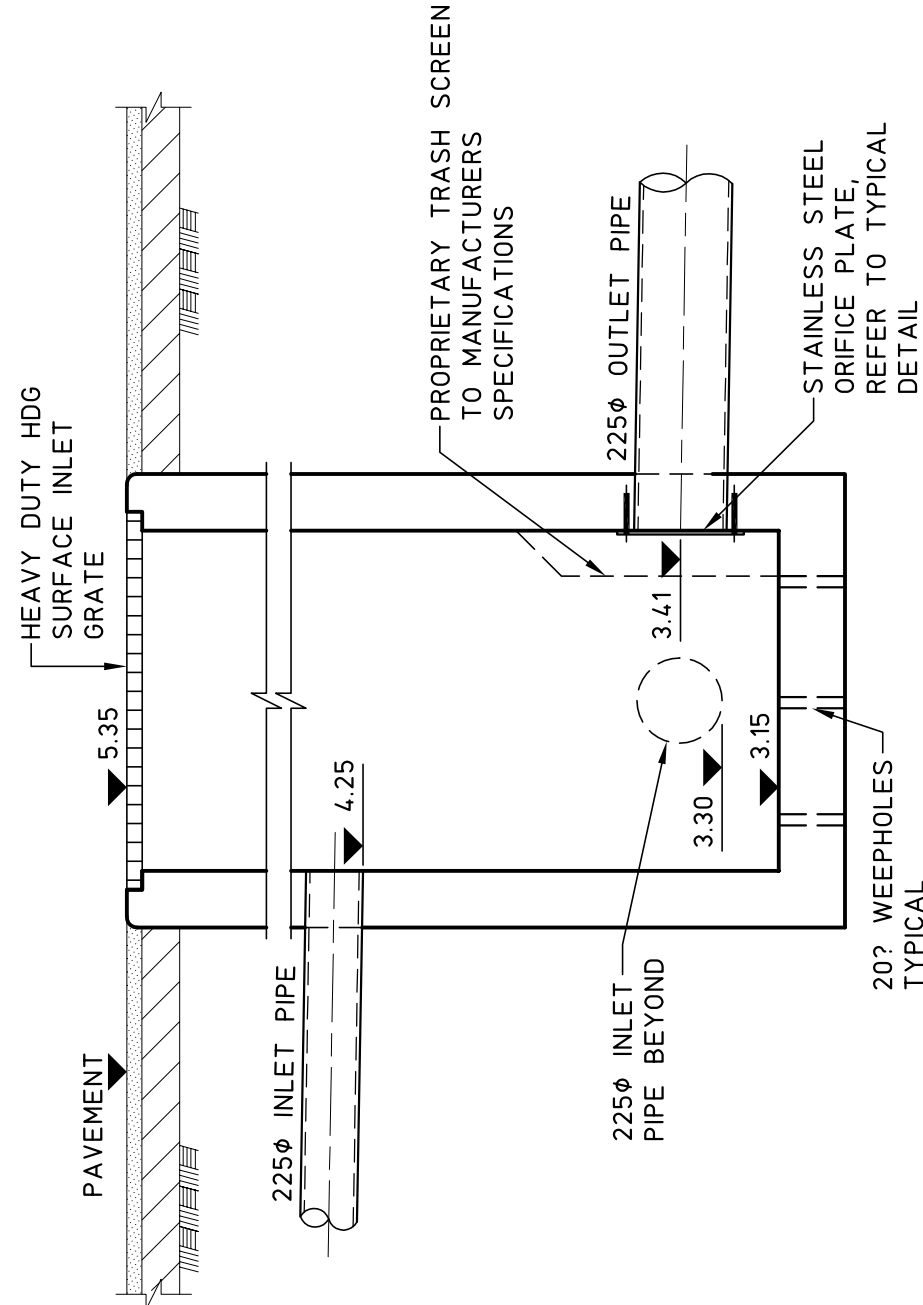


PIT 17 DETAIL

SCALE 1:20

PIT 16 DETAIL

SCALE 1:20

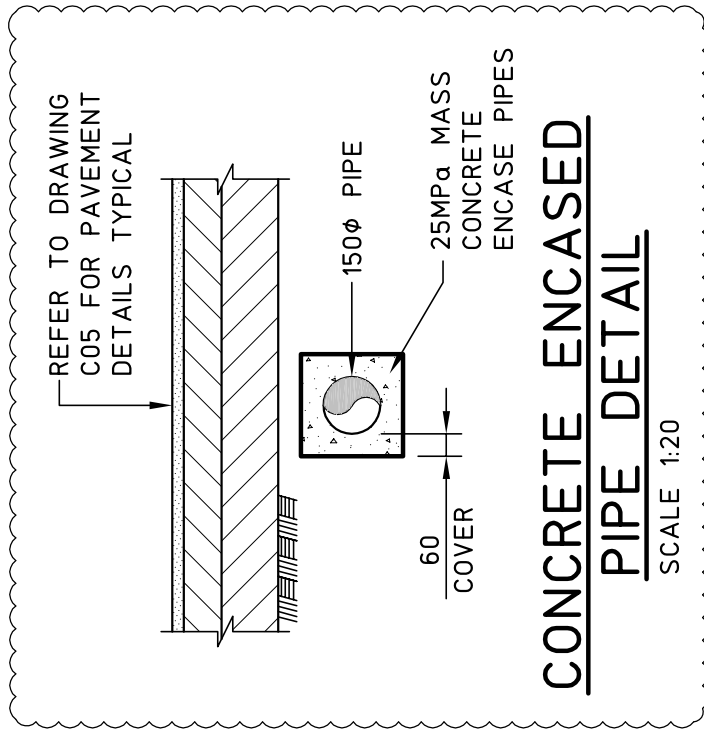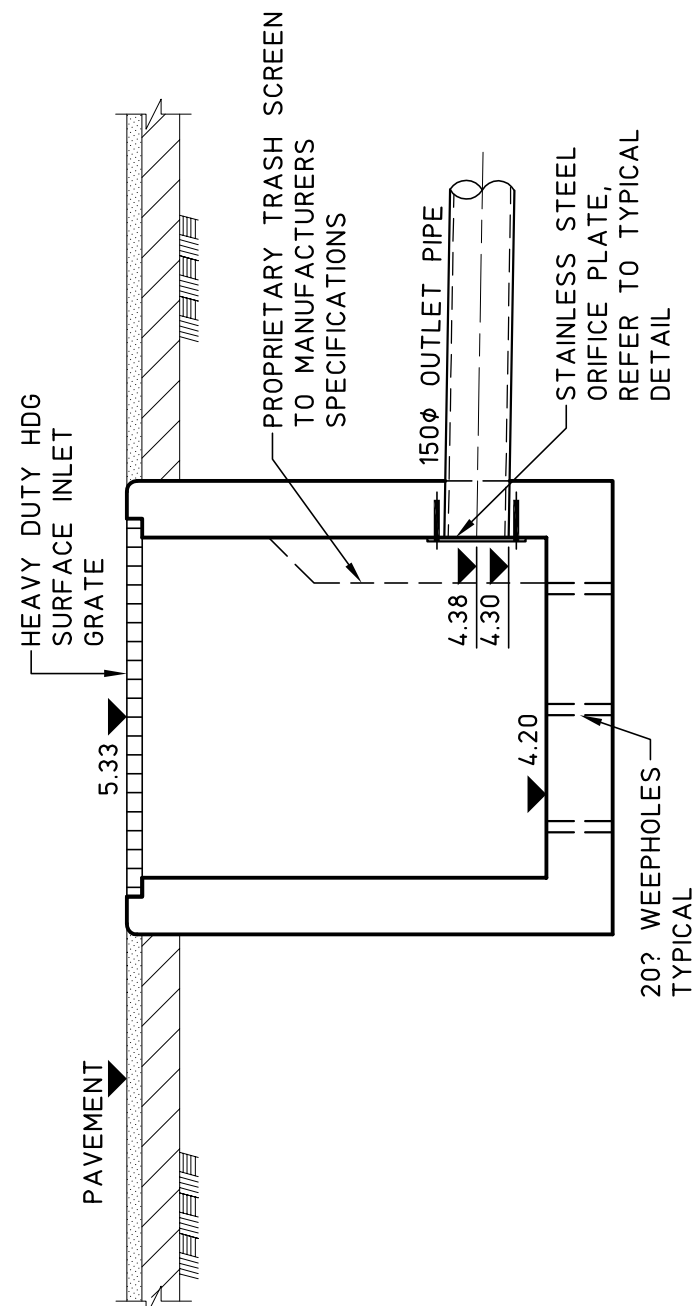

8

NOT FOR CONSTRUCTION

REVISIONS		© Copyright MPC Consulting Engineers as date of issue		COPYRIGHT		THIS DRAWING IS NOT TO BE USED FOR CONSTRUCTION UNLESS ENDORSED BELOW		DATE OF RELEASE		SIGN & DATE		REASON FOR ISSUE	
8	REVISED D.A. APPROVAL	23.12											
7	REVISED D.A. APPROVAL	12.12											
6	25% COMPLETION STAGE 2	12.12											
5	REVISED D.A. APPROVAL	15.11											
4	REVISED CO-ORDINATION	13.11											
3	TENDER	8.7.11											
2	95% COMPLETION	24.6.11											
1	CO-ORDINATION	10.6.11											
ISSUE													
PROJECT		CLIENT		CONSULTING ENGINEERS		COPYRIGHT		RESPONSIBLE PRINCIPAL SIGNATURE		ISSUE		DO NOT SCALE DRAWING	
PROPOSED RAYMOND TERRACE HEALTHONE AT;		HUNTER NEW ENGLAND LOCAL HEALTH DISTRICT		Unit 28, 4th Floor, Commercial Centre, 235 Darby Street, COOKS HILL, NSW 2300		The concepts and information contained in this document are the copyright of MPC Consulting Engineers. Use or copying of the document in whole or in part without the written permission of MPC Consulting Engineers constitutes an infringement of copyright.						DRAWN L.S.	
JACARANDA AVENUE, RAYMOND TERRACE		TITLE STORMWATER DETAILS		PO BOX 553 THE JUNCTION NSW 2291								ENGINEER D.P.	
				Tel: (02) 4927 5577 Fax: (02) 4927 5577 Email: admin@mpceing.com.au Web: www.mpceconsultingengineers.com.au A.C.N. 058 942 575								JOB No 11-179	
												DRG No C04	
												No in SET 26	
												SHEET A1	
												ISSUE 8	

FULL SIZE ON ORIGINAL 0 1 2 3 4 5 6 7 8 9 10 11 12 13 14 15 cm