


THE ESPLANADE PROJECT

SHORTLAND ESPLANADE, NEWCASTLE
NSW AUSTRALIA

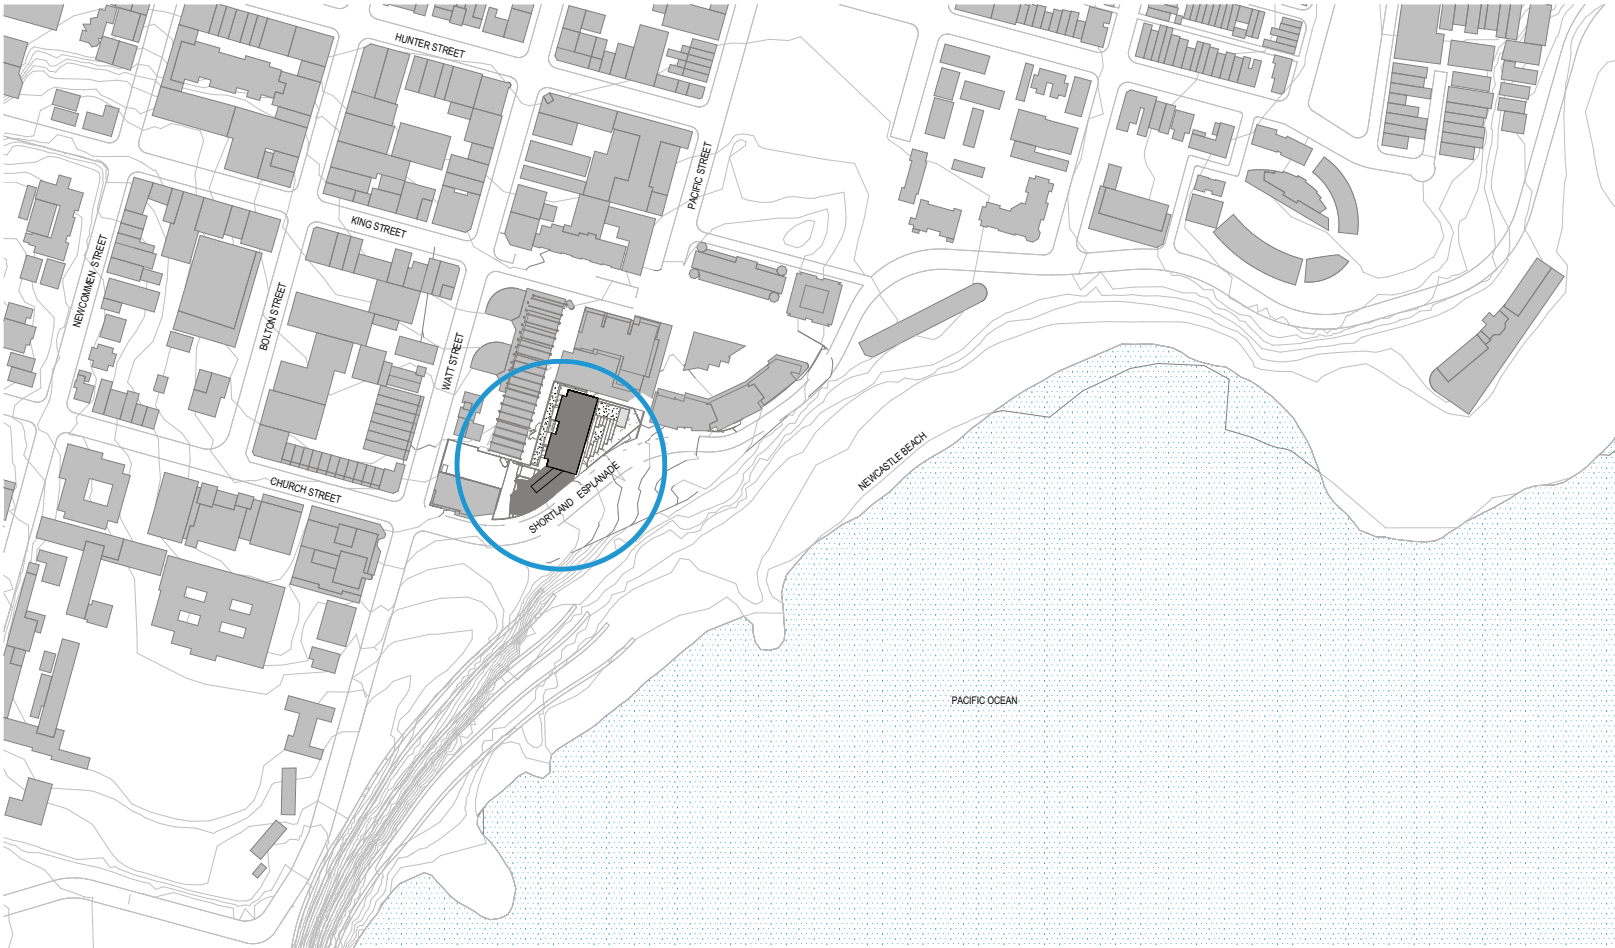

Notes

The information contained in this document is copyright and may not be used or reproduced for any other project or purpose.

Verify all dimensions and levels on site and report any discrepancies to Suters Architects for direction prior to the commencement of work. Drawings are to be read in conjunction with all other contract documents.

Use figured dimensions only. Do not scale from drawings.

Suters Architects cannot guarantee the accuracy of content and format for copies of drawings issued electronically.

The completion of the Issues Details Checked and Authorised section below is confirmation of the status of the drawing. The drawing shall not be used for construction unless endorsed 'For Construction' and authorised for issue.



D	ISSUED FOR DA	14/05/12	AC	AR
F	ISSUED TO AHB	14/05/12	AC	AR
E	DA ISSUE FOR CLIENT APPROVAL	11/05/12	CIV	AR
D	DA ISSUE	09/05/12	CIV	AR
C	FOR INFORMATION	04/05/12	CIV	AR
B	CLIENT REVIEW	13/04/12	AR	DS
A	CLIENT REVIEW	23/03/12	AR	DS

Issue: 202405
SUTERS ARCHITECTS PTY LTD
ABN 63 120 614 715
www.sutersarchitects.com.au

Project
THE ESPLANADE PROJECT

Location
SHORTLAND ESPLANADE,
NEWCASTLE

Client
KRED PTY. LTD.

Drawing
COVERSHEET/ LOCATION PLAN

Scale
1:1000 @ A1

Date Printed
11/05/2012 9:45:21 AM

Drawn by
202485 DA001 G

Project Name
202485 DA001 G

Project Name
202485 DA001 G

ARCHITECTURAL DRAWINGS

- DA001 COVERSHEET/ LOCATION PLAN
- DA002 SITE ANALYSIS
- DA003 SITE PLAN
- DA004 BASEMENT PARKING 3
- DA005 BASEMENT PARKING 2
- DA006 BASEMENT PARKING 1
- DA007 CAR PARK LEVEL
- DA008 LOWER GROUND
- DA009 GROUND LEVEL 1
- DA010 LEVEL 2/3 LEVEL 4/6
- DA011 LEVEL 7 LEVEL 8
- DA012 LEVEL 9-14 ROOF PLAN
- DA013 EAST ELEVATION
- DA014 WEST ELEVATION
- DA015 NORTH ELEVATION
- DA016 SECTION
- DA017 SECTION
- DA018 SHADOW DIAGRAMS
- DA019 3D RENDERING
- DA020 3D RENDERING 2
- DA021 3D RENDERING 3
- DA022 THERMAL REQUIREMENTS

CIVIL DRAWINGS

- C01 GROUND FLOOR STORMWATER PLAN
- C02 BASEMENT STORMWATER PLAN - SHEET 1
- C03 BASEMENT STORMWATER PLAN - SHEET 2
- C04 RETENTION TANK SECTION
- C05 RUNAWATER HARVEST TANK SECTION
- C06 SEDIMENTATION AND EROSION CONTROL PLAN
- C07 SEDIMENTATION AND EROSION CONTROL DETAILS

LANDSCAPE DRAWINGS

- L01 SITE ANALYSIS
- L02 LANDSCAPE DESIGN REPORT
- L03 LANDSCAPE DESIGN REPORT
- L04 SITE PHOTOS
- L05 SITE PHOTOS
- L06 PLANT MATERIALS/ GENERAL CONCEPTS
- L07 LANDSCAPE CONCEPT L&D
- L08 LANDSCAPE CONCEPT L&D
- L09 LANDSCAPE CONCEPT L&D



Issue	Description	Date	Open	Assign
L	ISSUED FOR DA	14.05.12	AC	APR
J	ISSUED TO M81	14.05.12	AC	APR
K	DA ISSUE FOR CLIENT APPROVAL	11.05.12	CVL	APR
H	99% ISSUE	08.05.12	CVL	APR
G	FOR INFORMATION	04.05.12	CVL	APR
F	FOR INFORMATION	30.04.12	CVL	APR
E	ISSUED FOR INFORMATION	30.04.12	AR	DFR
D	CLIENT REVIEW	13.04.12	AR	DFR
C	CLIENT REVIEW	04.04.12	AR	DFR
B	CLIENT REVIEW	29.03.12	AR	DFR
A	CLIENT REVIEW	10.03.12	AR	DFR

© SUTERS ARCHITECTS PTY LTD
ABN: 83 129 614 715
www.sutersarchitects.com.au

Project
THE ESPLANADE PROJECT

Location
SHORTLAND ESPLANADE,
NEWCASTLE

Client
KRED PTY. LTD.

Drawing
SITE PLAN

Scale	Date Printed
1 : 500 @ A1	17/05/2012 8:52:12 AM

Project Number	Drawing Number	Issue
202485	DA003	L

suters

[illegible]

True North



dwp@sutera
www.dwpsutera.com




KRED PTY. LTD.

PARKING USE PLAN

Project Number	Drawing Number	Issue
000405	A010	0


(dwn) **suiters**

—

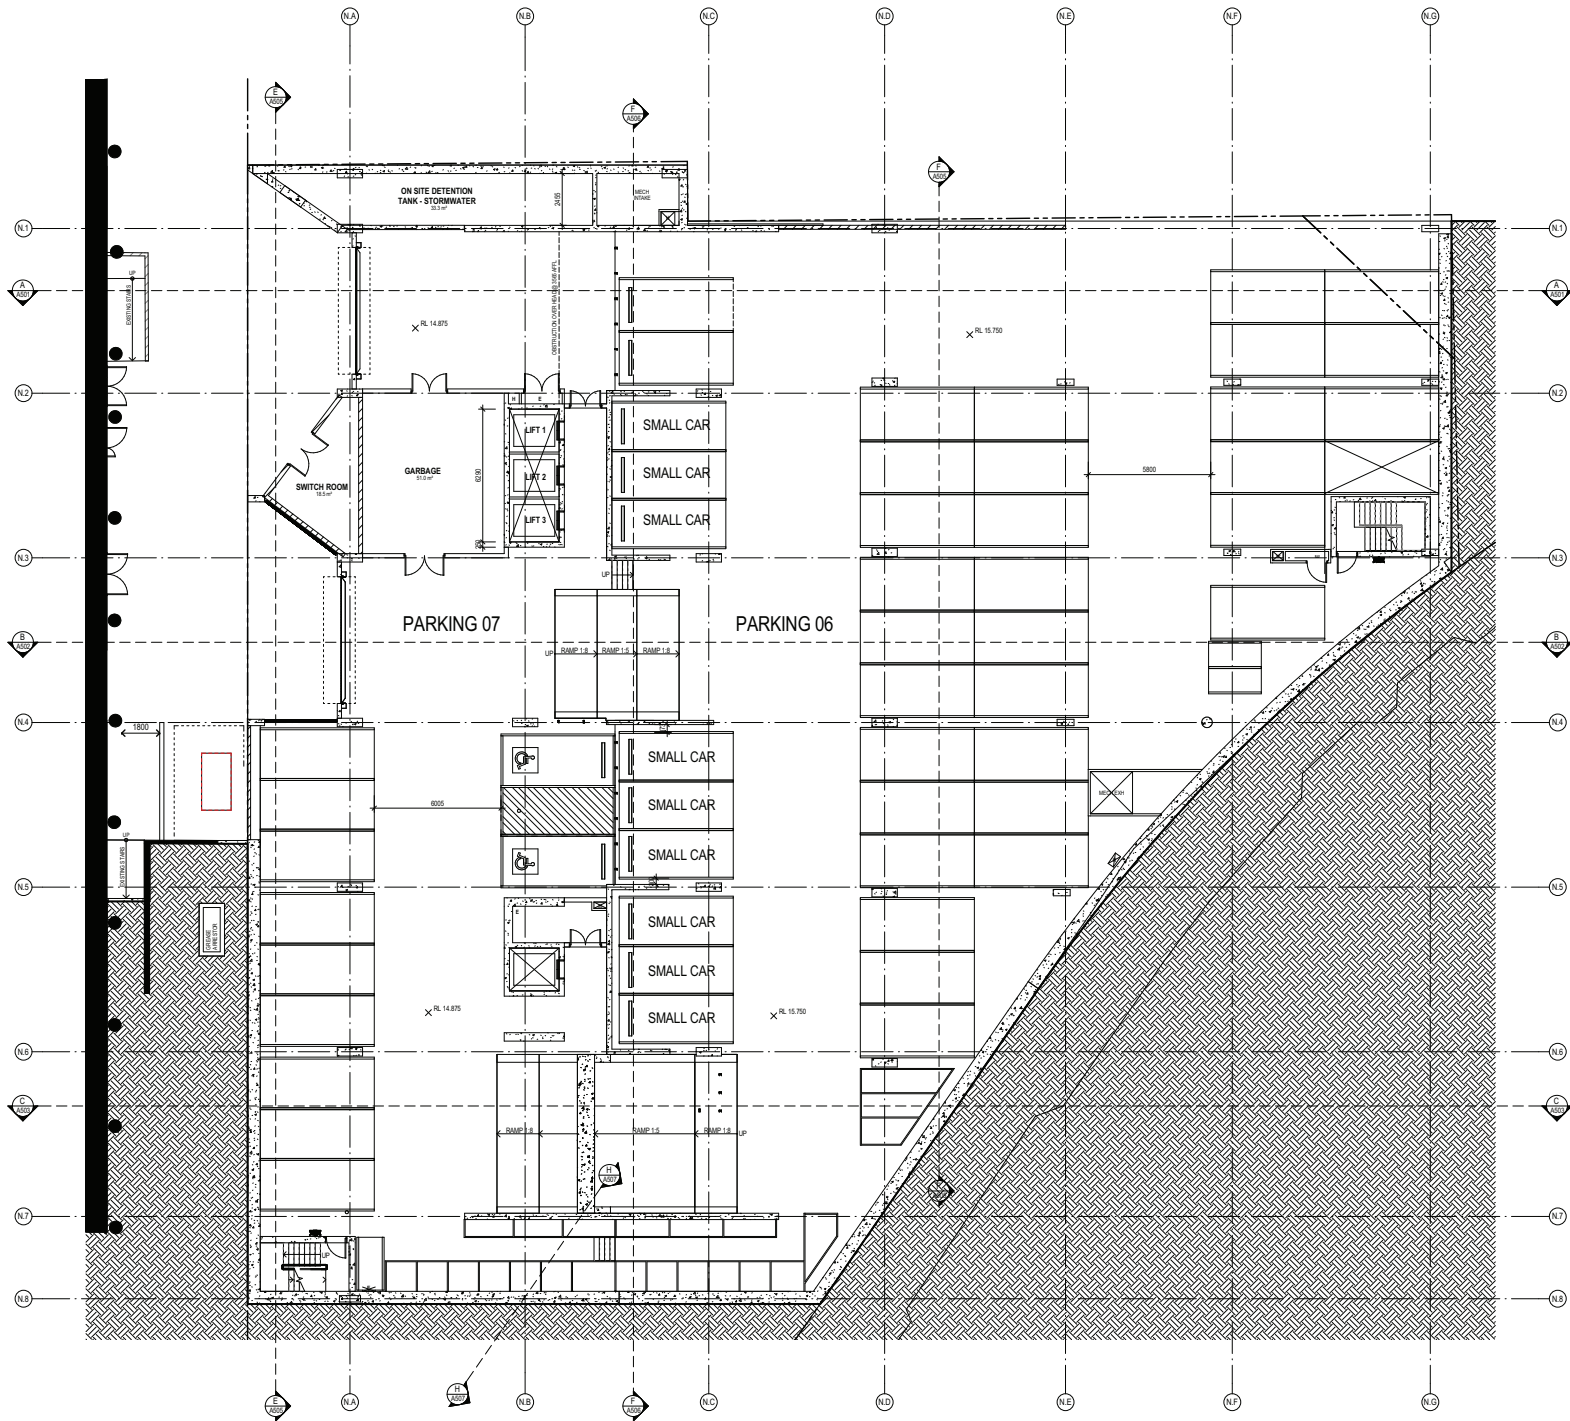

Note:
The information contained in this document is copyright and may not be used or reproduced for any other project or purpose.
Verify all dimensions and levels on site and report any discrepancies to the architect prior to the commencement of work.
Changes are the responsibility of the client and must be approved by the architect.
Use of the information in this document is at the user's risk. The architect does not warrant the accuracy of the information or the results of the design. The architect shall not be held responsible for any errors or omissions in the design or for any consequences arising from the use of the information in this document.

Note:
The information contained in this document is copyright and may not be used or reproduced for any other project or purpose.
Verify all dimensions and levels on site and report any discrepancies to the drafter prior to the commencement of work.
Drawings are to be used in conjunction with all other contract documents.
Use figured dimensions only. Do not scale from drawings. Dimensions cannot guarantee the accuracy of content and format for copies of drawings issued electronically.
The representation of the above facilities, equipment and arrangements is confirmation of the status of the drawing. This drawing shall not be used for construction unless approved by the Council and authorized for use.

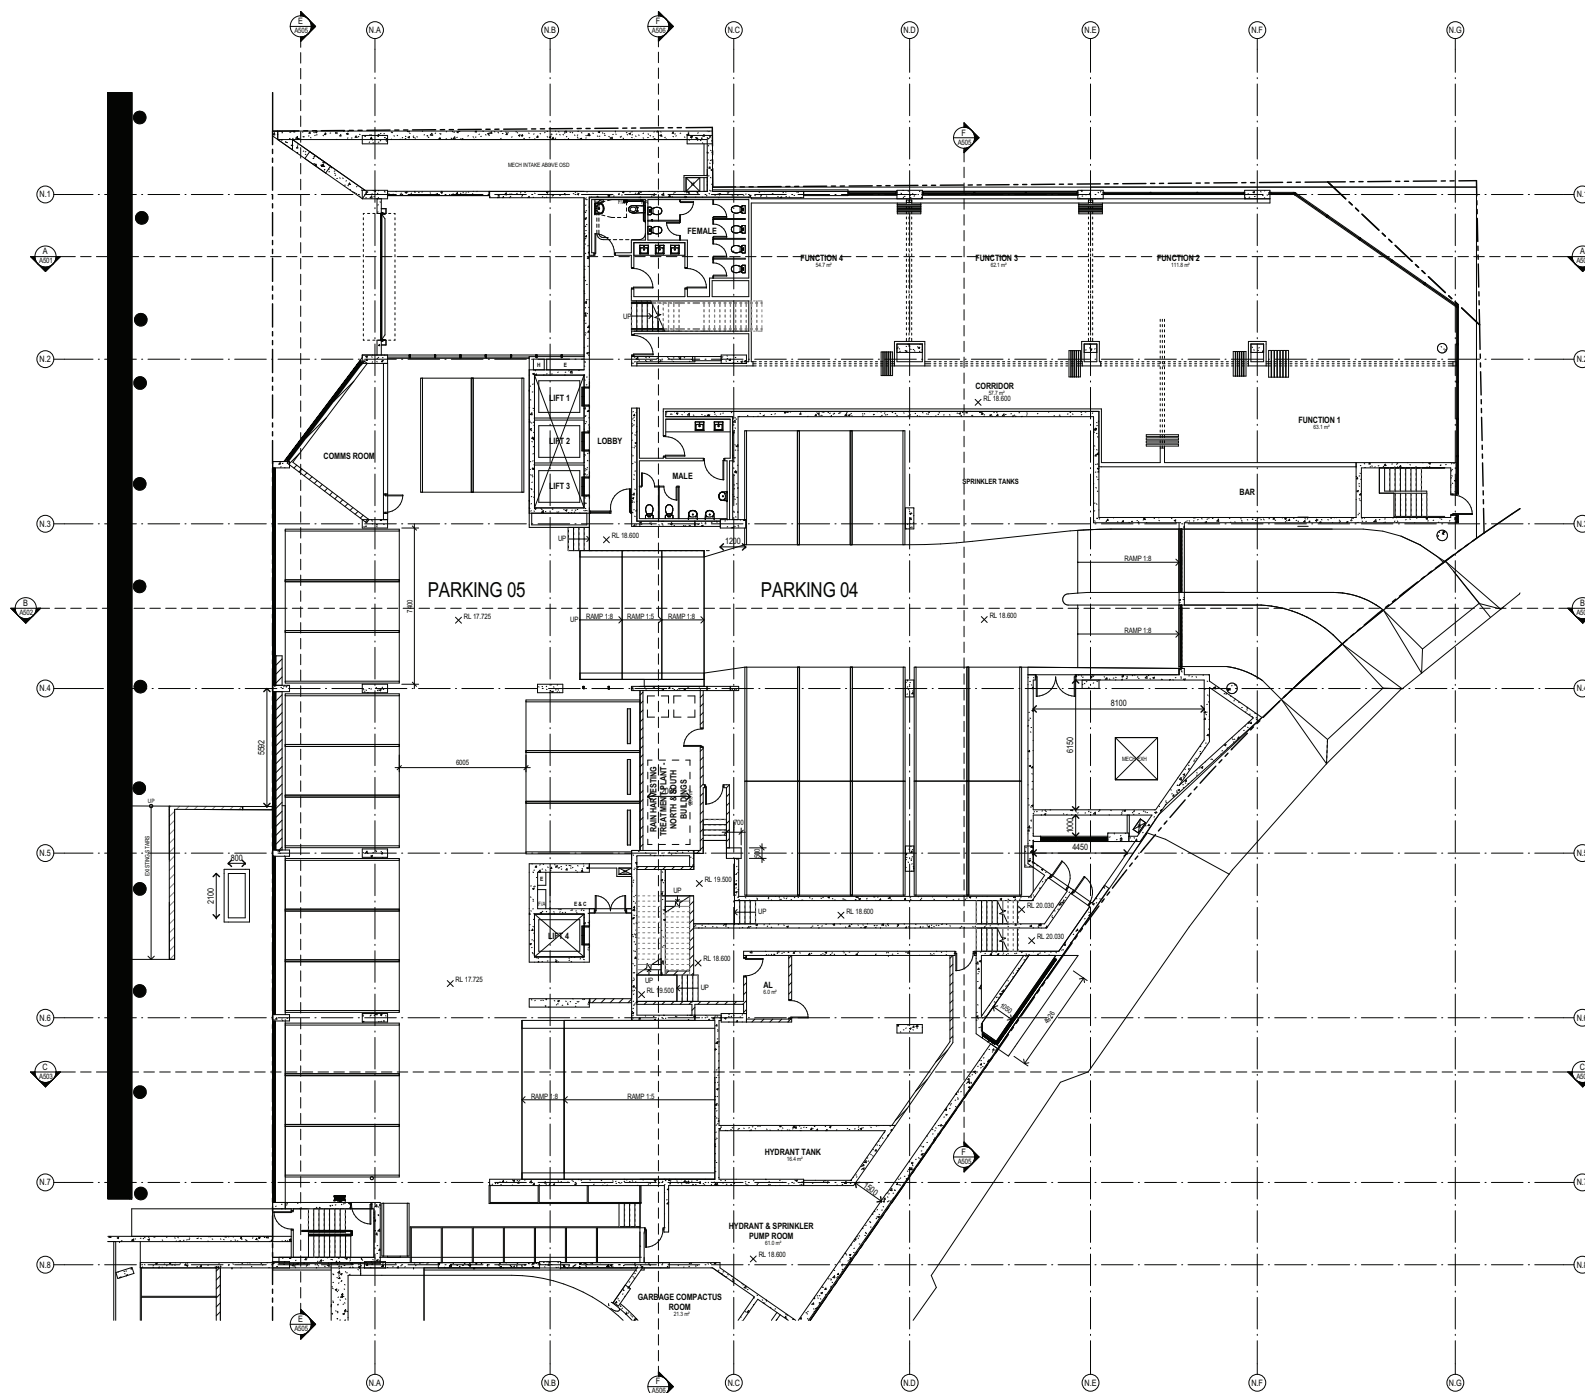

True North



PRELIMINARY NOT TO BE USED FOR CONSTRUCTION

A	FOR INFORMATION	20.00.00	A1	AB

dwpsutesters
www.dwpsutesters.com

THE ESPLANADE

SHORTLAND ESPLANADE, NEWCASTLE, NSW

KRED PTY. LTD.

PARKING 05-04 / LOWER GROUND NORTH PLAN

Scale: 1:100 (A214) Date: 11/01/2013

Project Number: 202485 Drawing Number: A214

dwpsutesters

Note:
The information contained in this document is copyright and may not be used or reproduced for any other project or purpose.
Verify all dimensions and levels on site and report any discrepancies to the drafter prior to the commencement of work.
Drawings are to be read in conjunction with all other contract documents.
Use figured dimensions only. Do not scale from drawings. Dimensions cannot guarantee the accuracy of content and format for copies of drawings issued electronically.
The registration of the name, details, drawings and information in consideration of the status of the drawing. This drawing shall not be used for construction unless authorized by the drafter and approved for use by the drafter.
dwg suters architects Pty Ltd trading as dwg suters architects 10/10/14/15/16/2666/26