


Notes:
1. All dimensions and levels are to be taken from the datum of the site and are subject to change without notice.
PARKING
BUILDING SOUTH
= 36 CARPARKS

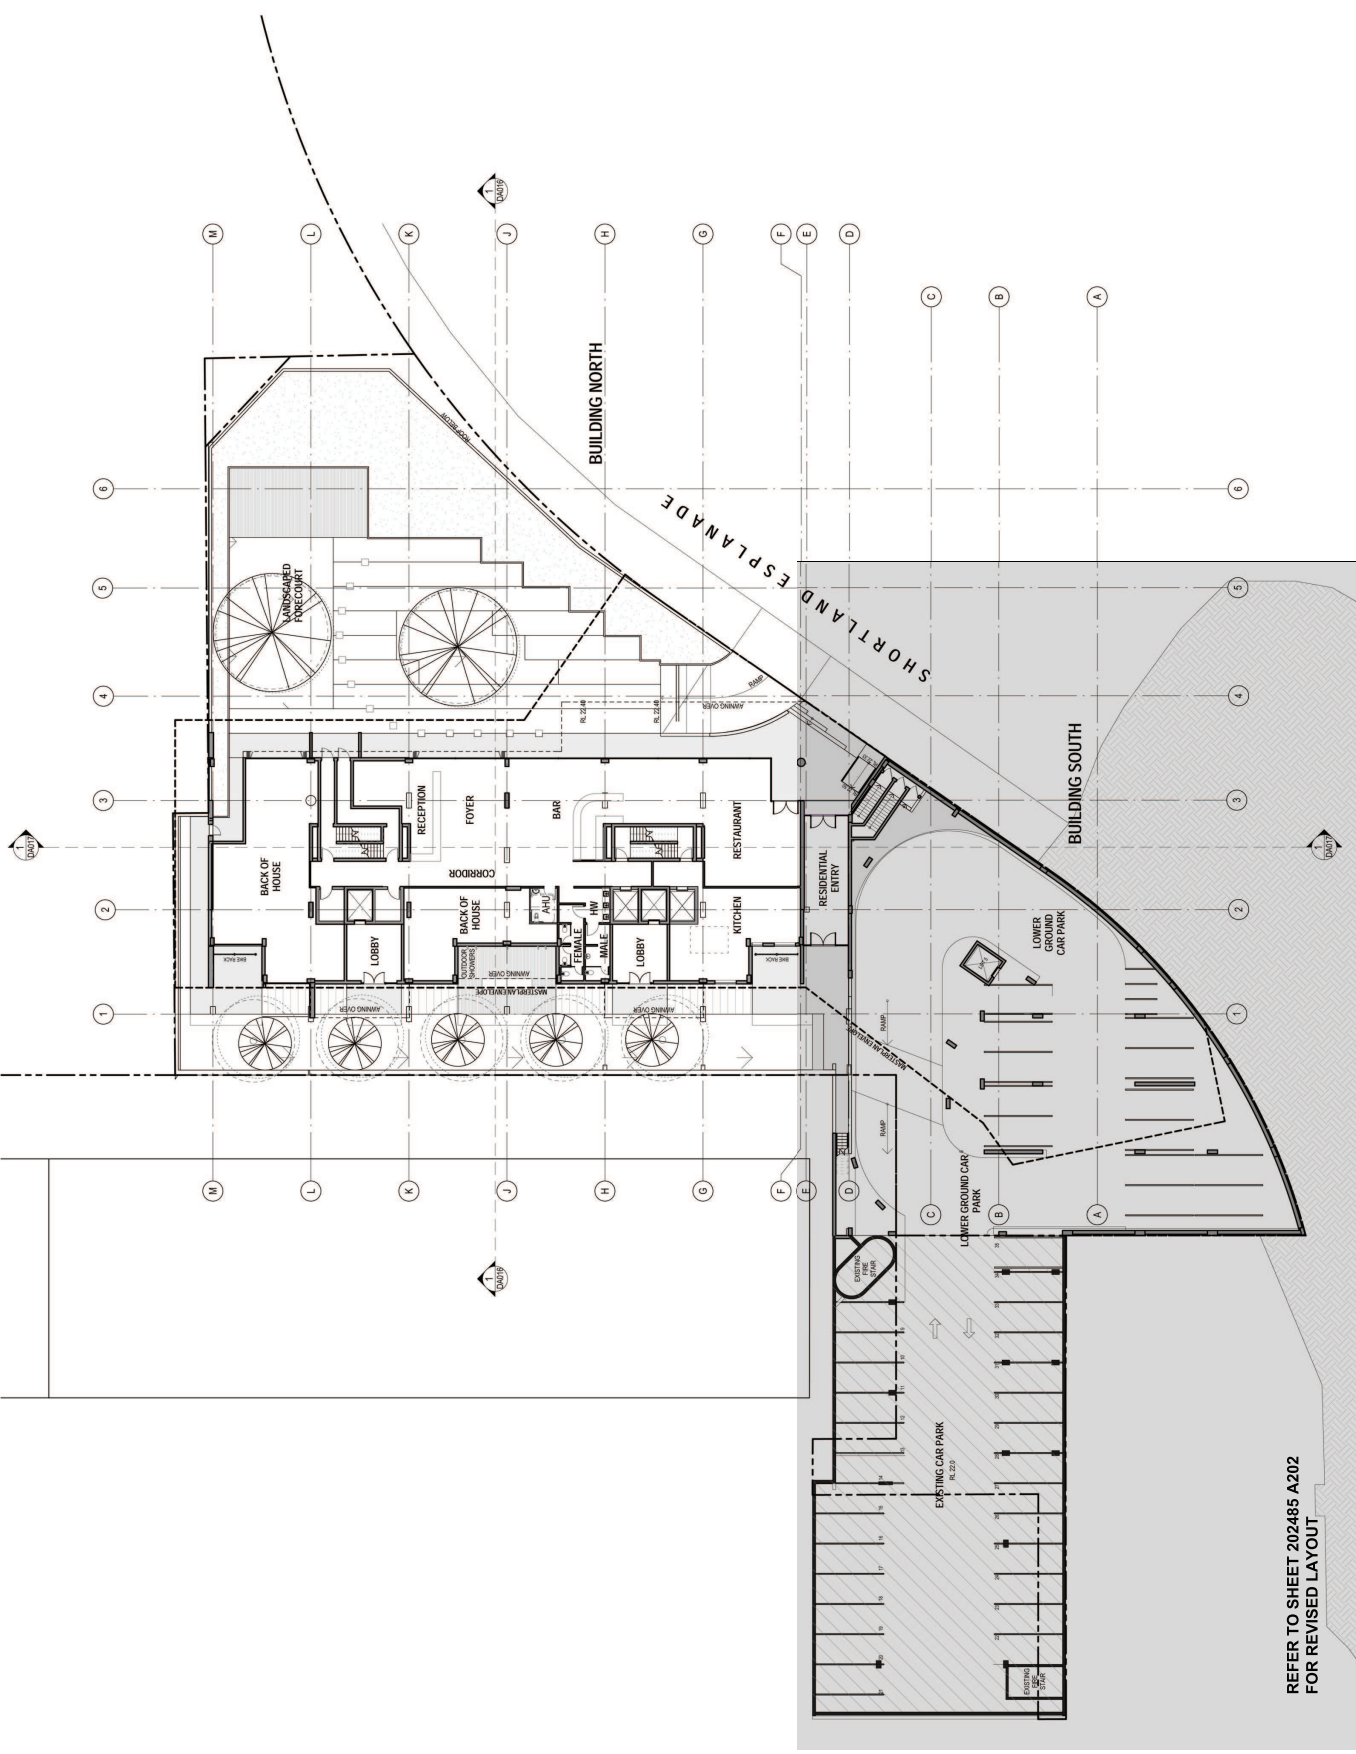

REFER TO SHEET 202485 A202
FOR REVISED LAYOUT

1	2	
---	---	---	---	---	---	---	---	---	----	----	-----


THE ESPLANADE PROJECT
SHORTLAND AND ESPLANADE,
NEWCASTLE
KRED PTY. LTD.
LOWER GROUND

202485 DA008 S
1:1000 B1:1
20/05/2012 12:25:14 PM



Notes:
 The information contained in this document is copyright and may not be used or reproduced for any other project or purpose.
 Verify all dimensions and levels on site and report any discrepancies to the architect prior to the commencement of work.
 Drawings are to be read in conjunction with all other contract documents.
 Use figured dimensions only. Do not scale from drawings. Dimensions cannot guarantee the accuracy of content and format for copies of drawings issued electronically.
 The information of the above facilities, drawings and measurements is for information only and is not to be used for construction unless approved by the Council and approved for use by the Council.
 Shortland Esplanade, Newcastle NSW 2305

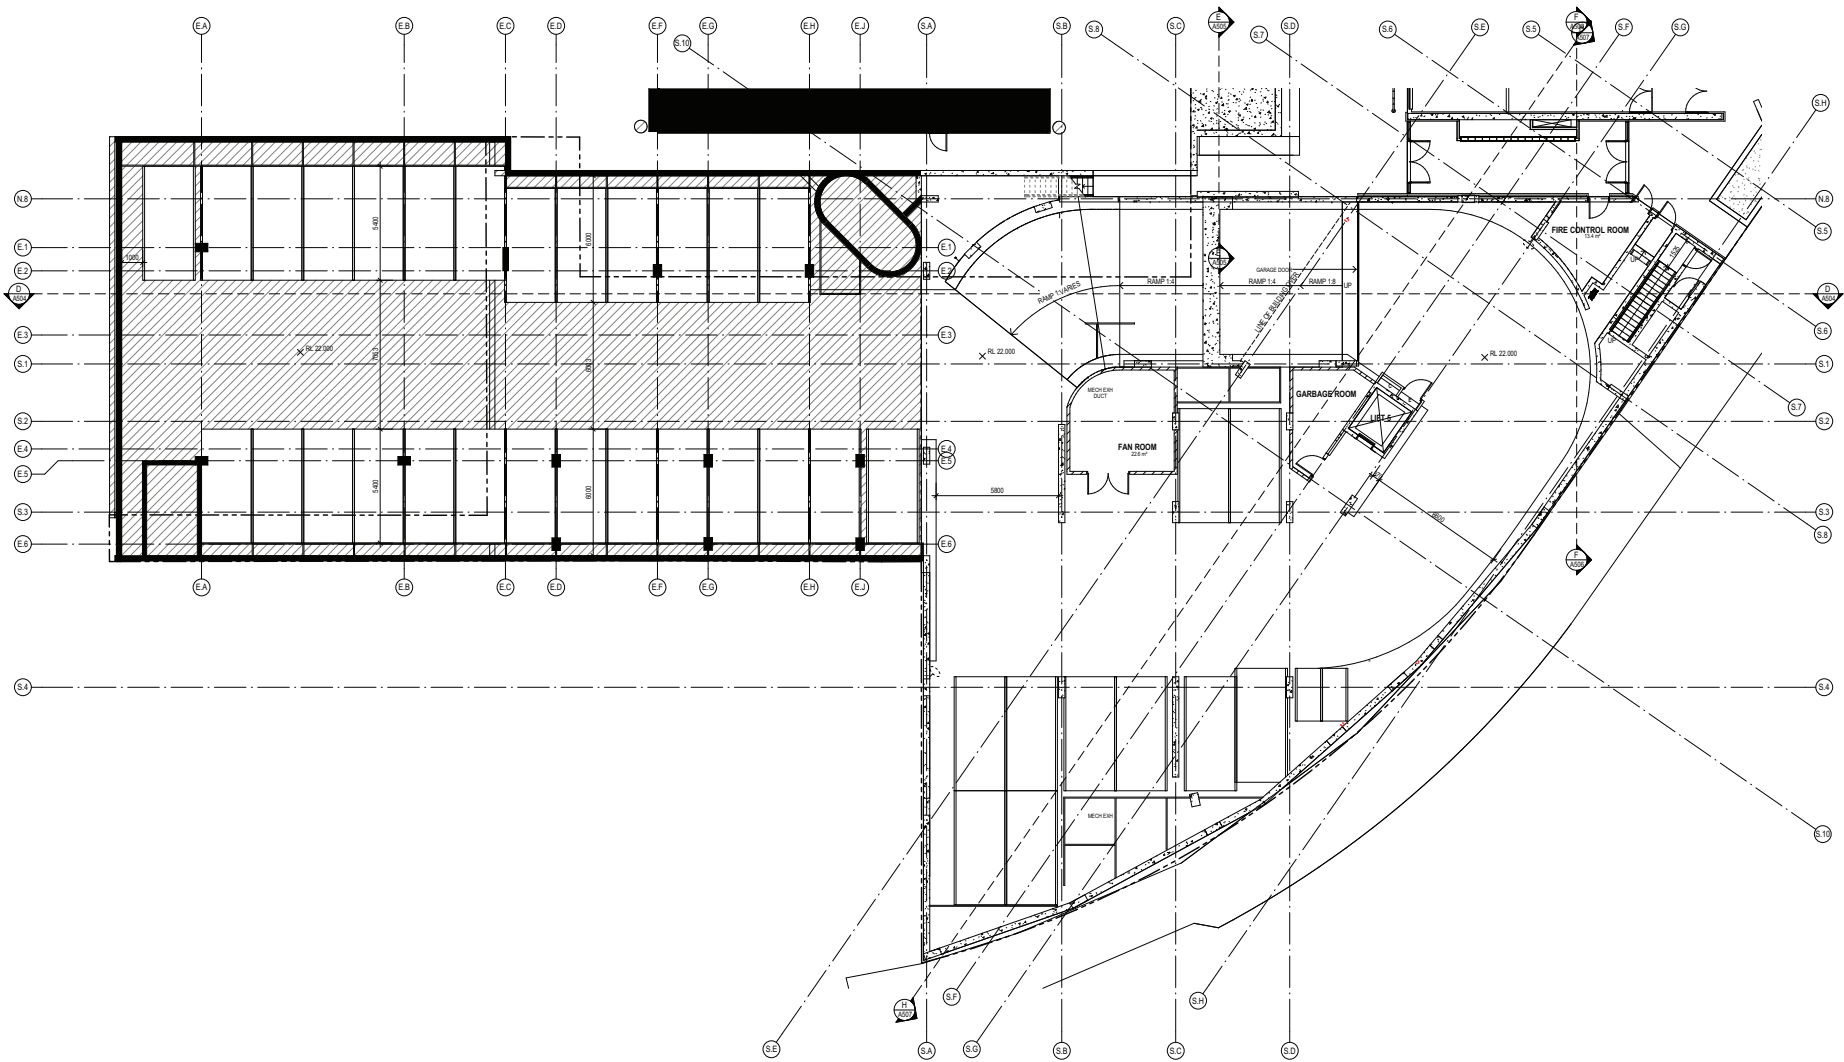

PRELIMINARY			
NOT TO BE USED FOR CONSTRUCTION			
Client:			
KRED PTY. LTD.			
Drawing:			
PARKING Q2 SOUTH PLAN			
Scale:	1:100 (A1)	Date Printed:	20.10.15
Project Number:	202485	Drawing Number:	A202
Revision:			

PARKING
BUILDING SOUTH
= 27 CARPARKS


	27.06.13	AR
REVISED FOR DA		
REVISED DA	30.05.13	KD AR
REVISED DA	27.05.13	AR
REVISED DA	24.05.13	CPS DR
ISSUED FOR DA	14.05.13	AR
ISSUED TO MSB	14.05.13	AR
DA ISSUE FOR CLIENT APPROVAL	11.05.13	CVL AR
95% ISSUE	08.05.13	CVL AR
ISSUED FOR INFORMATION	04.05.13	CVL AR
ISSUED FOR INFORMATION	30.04.12	CVL AR
CLIENT REVIEW	13.04.12	AR DR

	THE ESPLANADE PROJECT		
	ESPLANADE		
	GROUND LEVEL 1		

202485	DA009	Q
Project Number	Drawing Number	Issue

suters

REFER TO SHEET 202485 A203
FOR REVISED LAYOUT

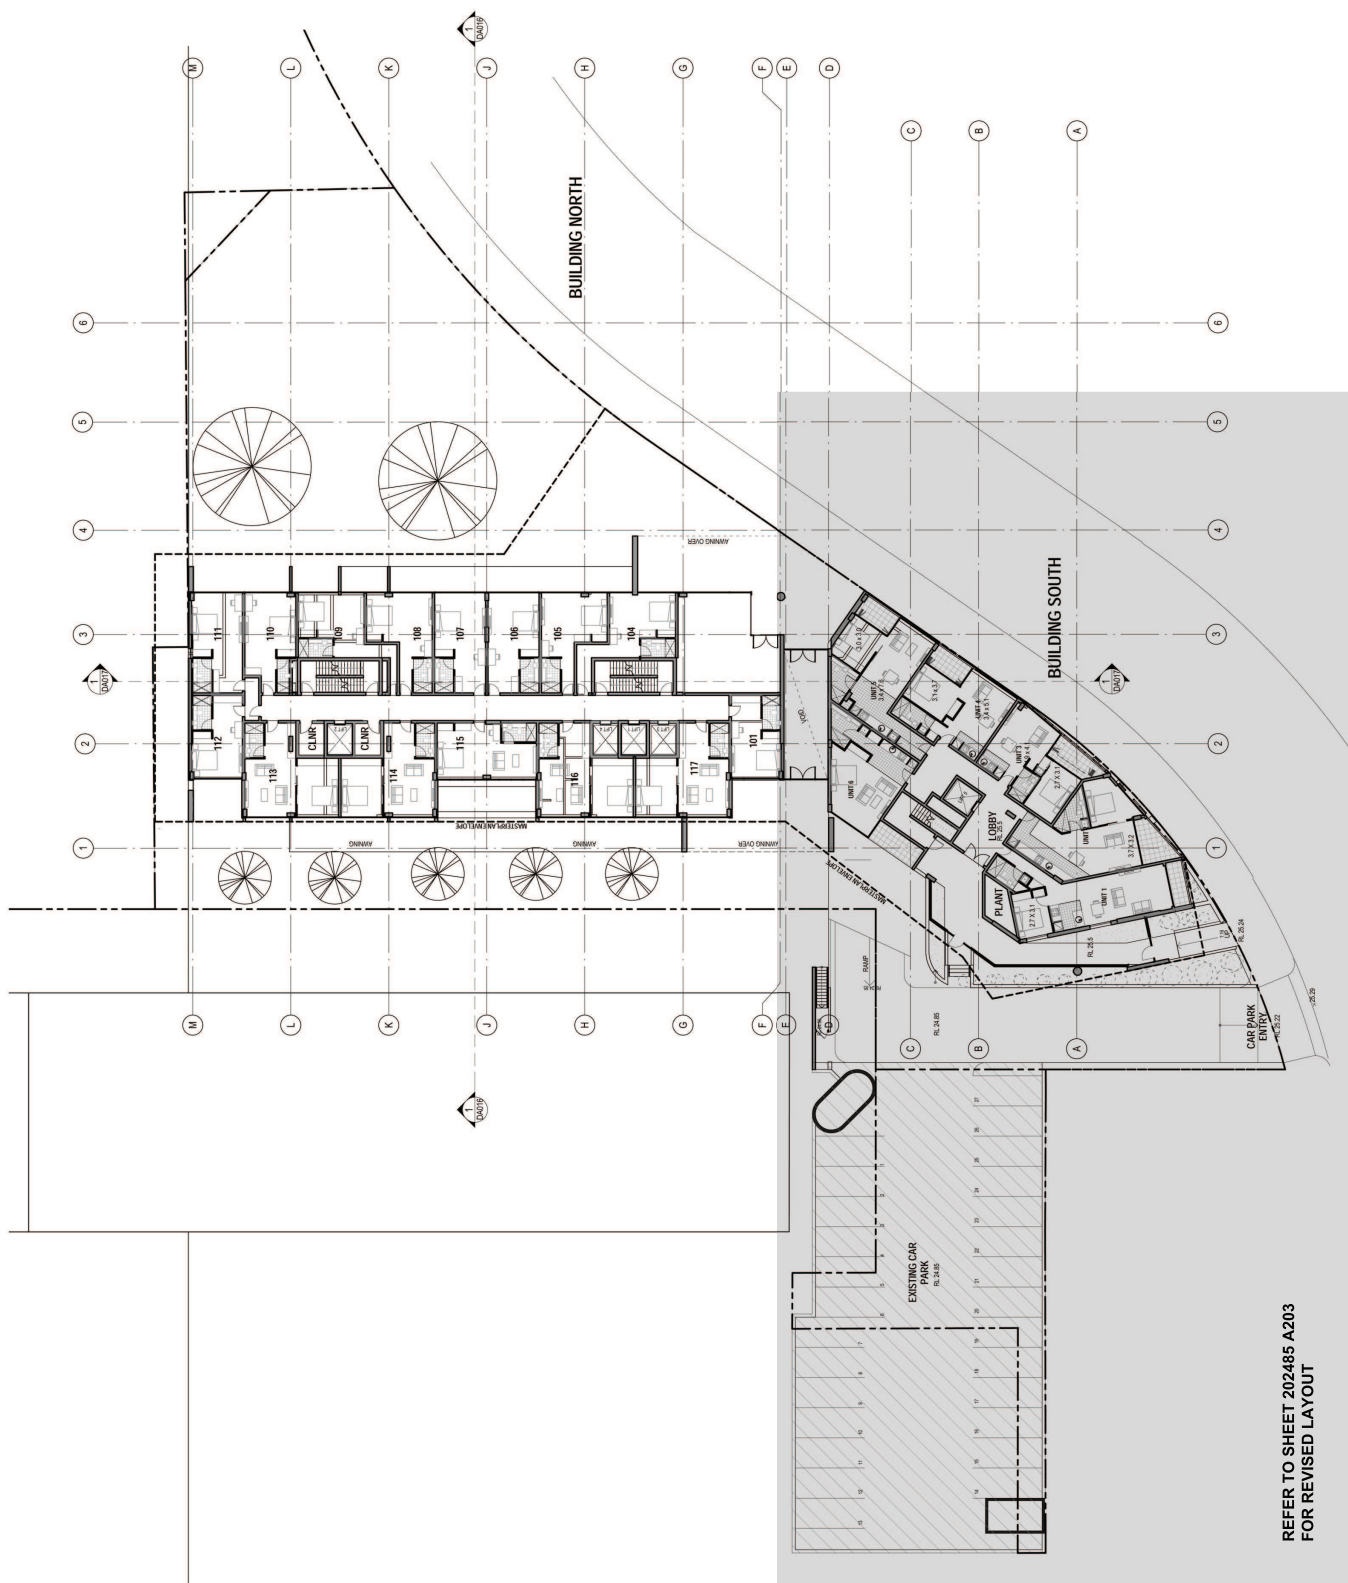

Notes:
The information contained in this document is copyright and may not be used or reproduced for any other project or purpose.
Verify all dimensions and levels on site and report any discrepancies to the architect prior to the commencement of work.
Drawings are to be read in conjunction with all other contract documents.
Use figured dimensions only. Do not scale from drawings. Dimensions cannot guarantee the accuracy of content and format for copies of drawings issued electronically.
The coordination of the above facilities, drawings and arrangements is the responsibility of the client. This drawing shall not be used for construction unless approved by the Council and the client.

Notes
The information contained in this document is copyright and may not be used or reproduced for any other project or purpose.
Verify all dimensions and levels on site and report any discrepancies to Suters Architects for direction prior to the commencement of work.
Drawings are to be read in conjunction with all other contract documents.
Use figured dimensions only. Do not scale from drawings.
Suters Architects cannot guarantee the accuracy of content and format for copies of drawings issued electronically.
The completion of the Issue Details Checked and Authorised section below is confirmation of the status of the drawing. The drawing shall not be used for construction unless endorsed 'For Construction' and authorised for issue.



AREAS

BUILDING NORTH

LEVEL 2 - 6

01	26m ²
02	30m ²
03	30m ²
04	32m ²
05	30m ²
06	32m ²
07	32m ²
08	30m ²
09	32m ²
10	30m ²
11	30m ²
12	26m ²
13	45m ²
14	45m ²
15	34m ²
16	45m ²
17	45m ²

BUILDING SOUTH

LEVEL 2 - 3

UNIT 1	69m ²
UNIT 2	46m ²
UNIT 3	47m ²
UNIT 4	46m ²
UNIT 5	82m ²
UNIT 6	42m ²
UNIT 7	78m ²

LEVEL 4 - 6

UNIT 1	47m ²
UNIT 2	46m ²
UNIT 3	47m ²
UNIT 4	46m ²
UNIT 5	82m ²
UNIT 6	40m ²
UNIT 7	84m ²

L	REVISED DA REVISIONS	20.05.13	AC	AB
K	REVISED DA	27.05.13	AC	AB
J	REVISED DA	28.05.13	CM	AB
I	REVISED FOR DA	14.05.12	AC	AB
H	ISSUED TO AMB	14.05.12	AC	AB
G	DA ISSUE FOR CLIENT APPROVAL	08.05.12	CM	AB
F	FOR INFORMATION	08.05.12	CM	AB
E	90% ISSUE	08.05.12	CM	AB
D	FOR INFORMATION	08.05.12	CM	AB
C	ISSUED FOR INFORMATION	08.04.12	CM	AB
B	ISSUED FOR INFORMATION	10.04.12	AB	DS
A	CLIENT REVIEW	10.04.12	AB	DS

© SUTERS ARCHITECTS PTY LTD
ABN 61 128 614 713
www.sutersarchitects.com.au

Project
THE ESPLANADE PROJECT

Location
SHORTLAND ESPLANADE,
NEWCASTLE

Client
KRED PTY. LTD.

Drawing
LEVEL 2-3/LEVEL 4-6

Scale
1:200 @ A1

Date Printed
30/05/2013 12:25:48 PM

Drawn
202485 DA010 L



Checked
202485 DA010 L

Authorised
202485 DA010 L

For Issue
202485 DA010 L

202485 DA010 L

suters

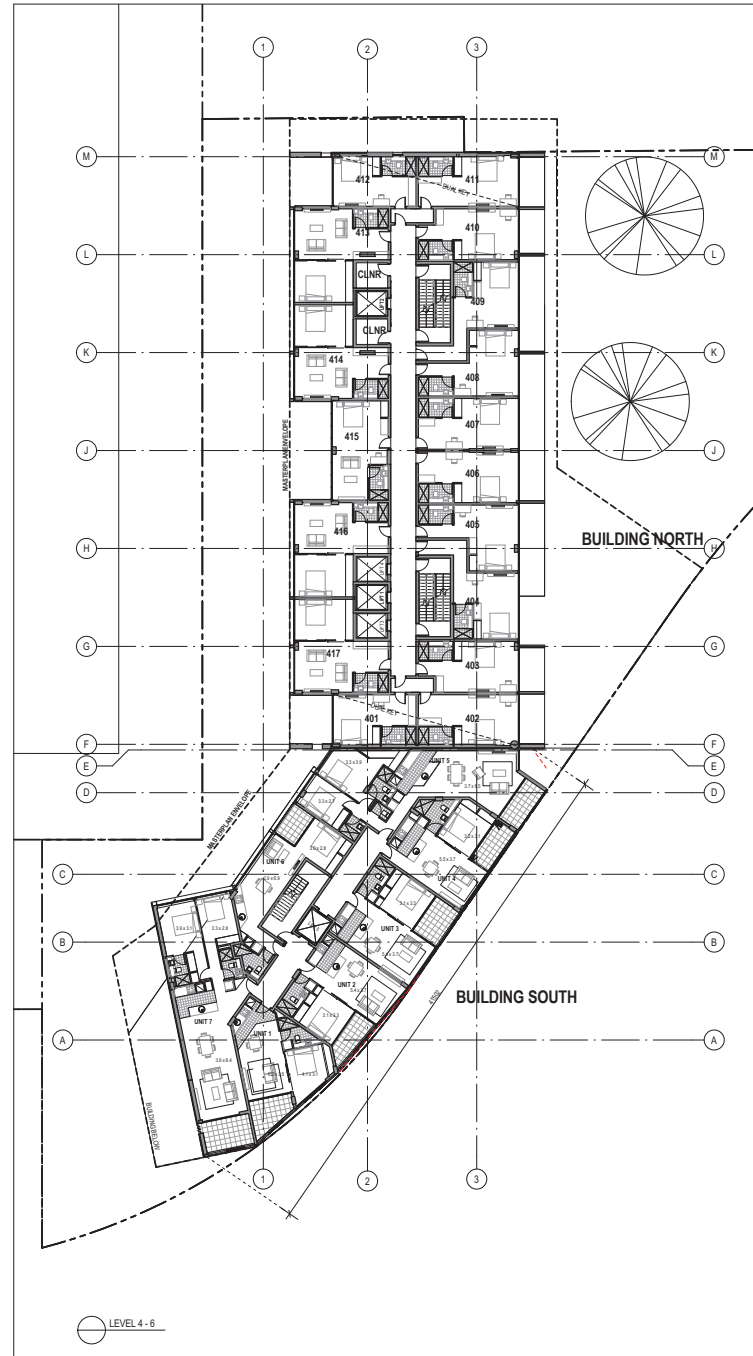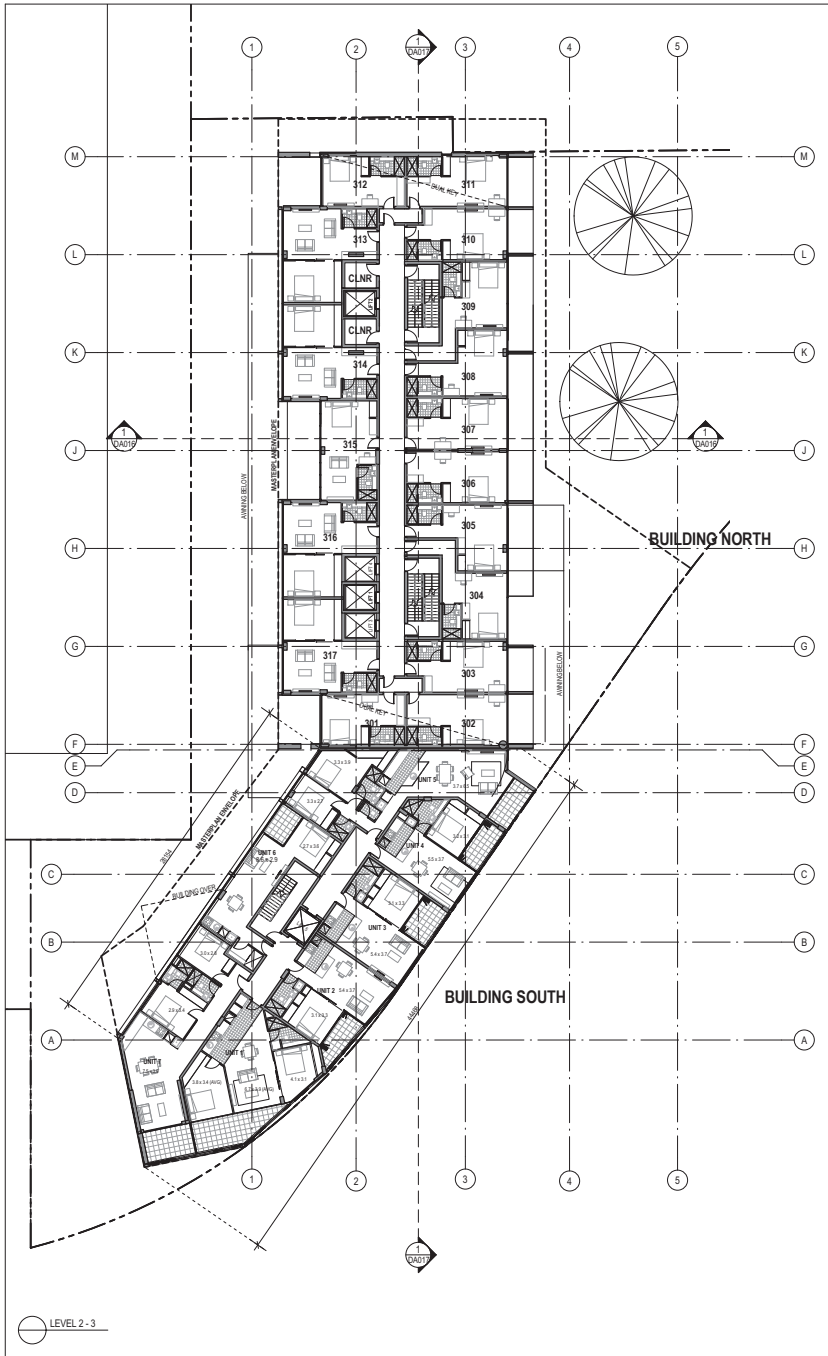

Notes

The information contained in this document is copyright and may not be used or reproduced for any other project or purpose.

Verify all dimensions and levels on site and report any discrepancies to Suters Architects for direction prior to the commencement of work.

Drawings are to be read in conjunction with all other contract documents.

Use figured dimensions only. Do not scale from drawings.

Suters Architects cannot guarantee the accuracy of content and format for copies of drawings issued electronically.

The completion of the Issue Details Checked and Authorised section below is confirmation of the status of the drawing. The drawing shall not be used for construction unless endorsed 'For Construction' and authorised for issue.



AREAS

BUILDING NORTH

LEVEL 7	
UNIT 1	74m2
UNIT 2	48m2
UNIT 3	48m2
UNIT 4	72m2
UNIT 5	72m2
UNIT 6	48m2
UNIT 7	48m2
UNIT 8	74m2
UNIT 9	36m2
UNIT 10	36m2
UNIT 11	66m2

LEVEL 8	
UNIT 1	74m2
UNIT 2	48m2
UNIT 3	48m2
UNIT 4	72m2
UNIT 5	72m2
UNIT 6	48m2
UNIT 7	48m2
UNIT 8	74m2
UNIT 9	36m2
UNIT 10	36m2
UNIT 11	36m2
UNIT 12	36m2

BUILDING SOUTH

LEVEL 7 - 8	
UNIT 1	47m2
UNIT 2	46m2
UNIT 3	47m2
UNIT 4	46m2
UNIT 5	82m2
UNIT 6	40m2
UNIT 7	84m2



P	REVISED DA REVISIONS	20.05.13	AC	AB
10	REVISED DA	27.05.13	AC	AB
11	REVISED DA	29.05.13	CM	AB
12	ISSUED FOR DA	14.05.12	AC	AB
13	ISSUED TO AB	14.05.12	AC	AB
14	DA ISSUED FOR CLIENT APPROVAL	11.05.12	CM	AB
15	90% ISSUE	04.05.12	CM	AB
16	FOR INFORMATION	04.05.12	CM	AB
17	ISSUED FOR INFORMATION	04.04.12	CM	AB
18	ISSUED FOR INFORMATION	04.04.12	AB	DS
19	CLIENT REVIEW	13.04.12	AB	DS

Issue: 20003 Date: 11-May-12

© SUTERS ARCHITECTS PTY LTD
ABN 63 128 694 713
www.sutersarchitects.com.au

Project: THE ESPLANADE PROJECT

Location: SHORTLAND ESPLANADE, NEWCASTLE

Client: KRED PTY. LTD.

Drawing: LEVEL 7/LEVEL 8

Scale: 1:200 @ A1 Date Printed: 30/05/2013 12:37:03 PM

Drawn: 202485 DA011 P



Checked: 202485 DA011 P



Authorised: 202485 DA011 P

For Issue: 202485 DA011 P

202485 DA011 P

suters

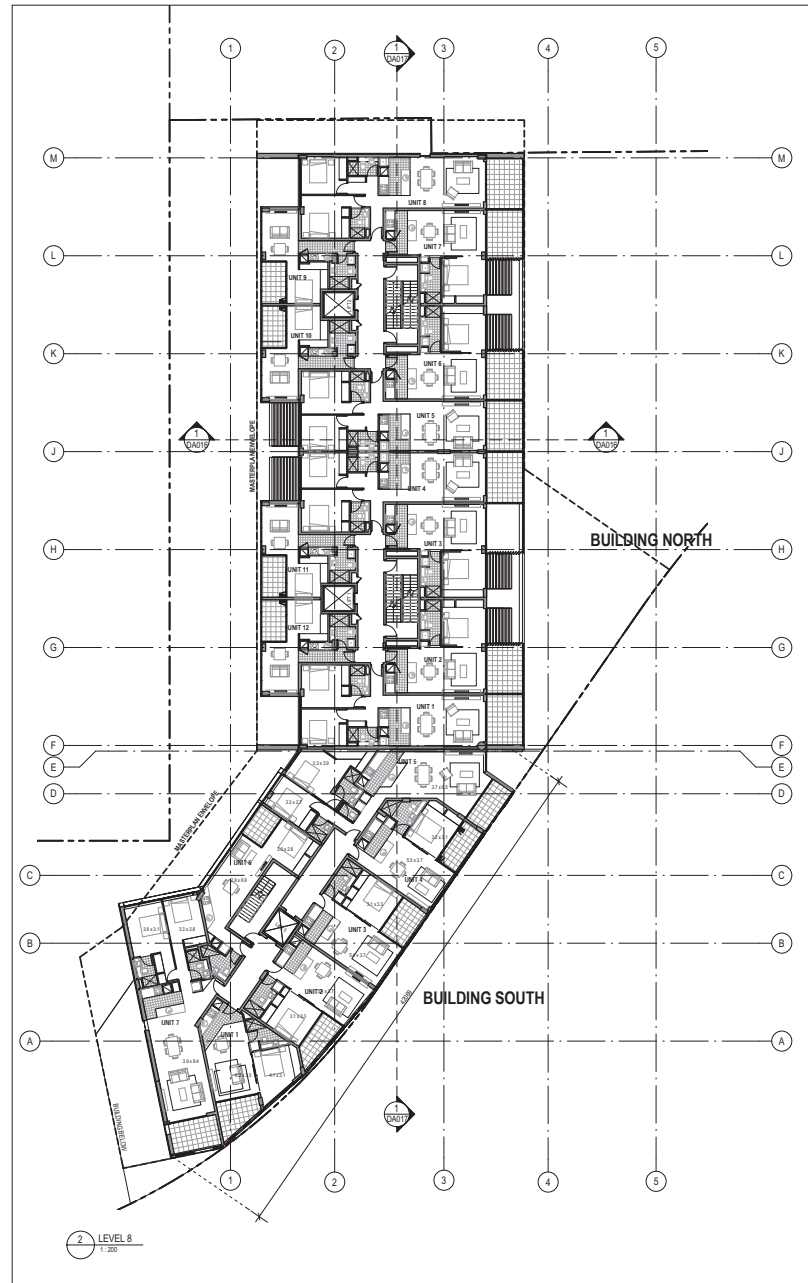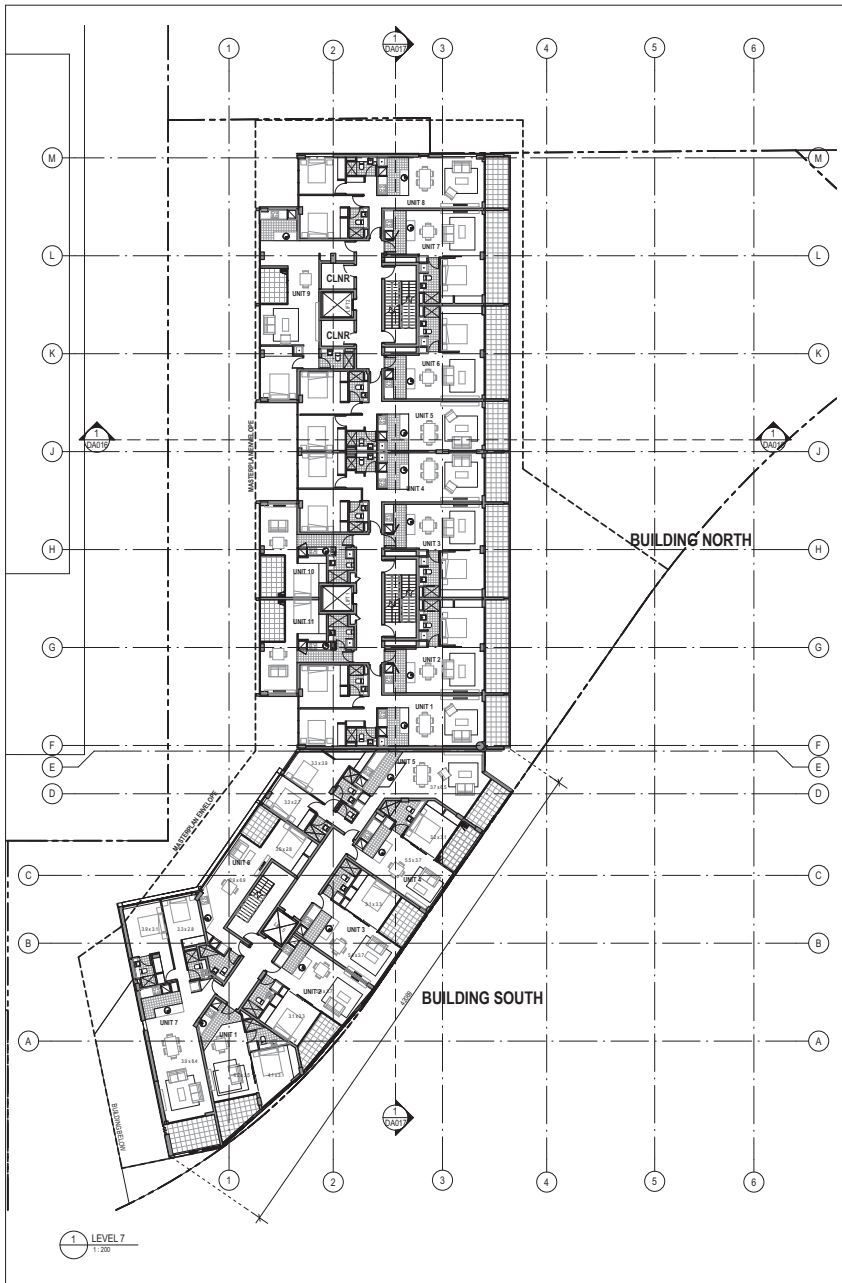

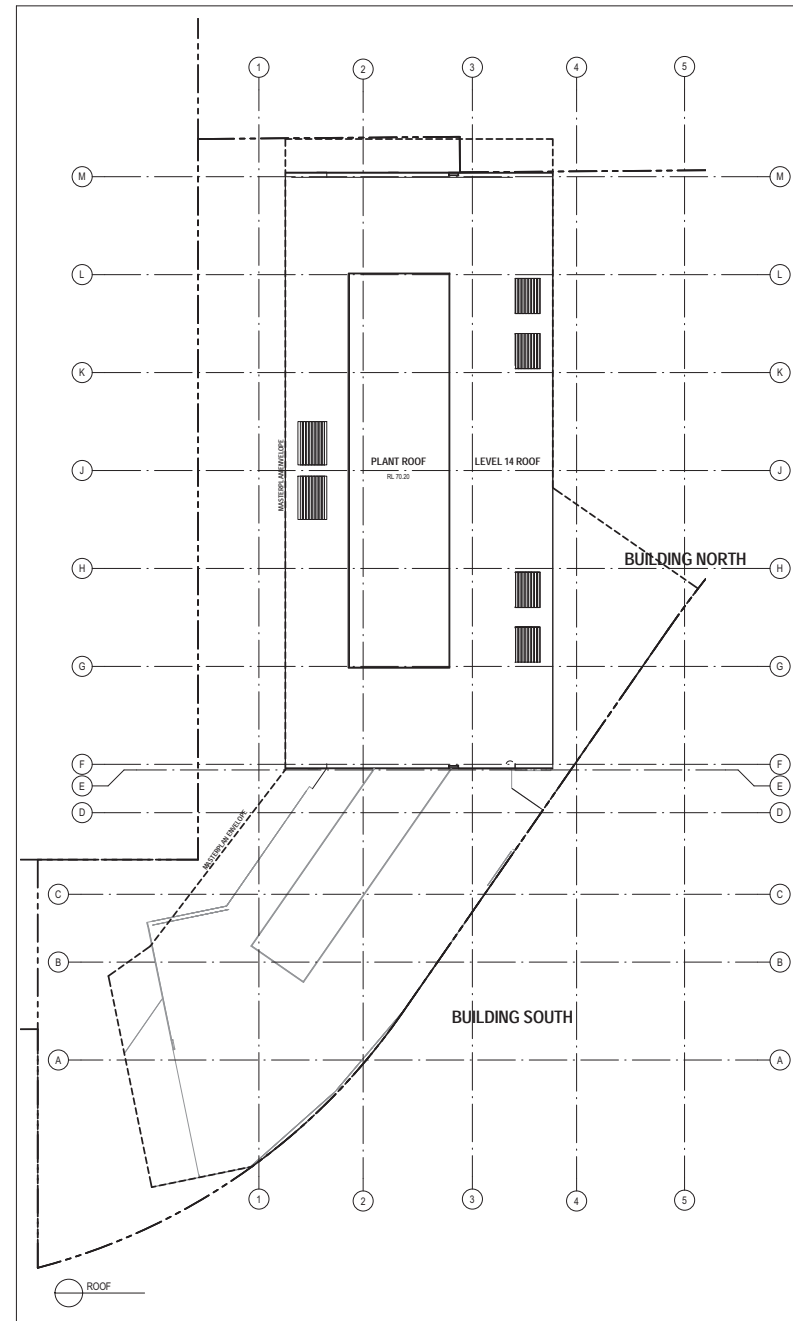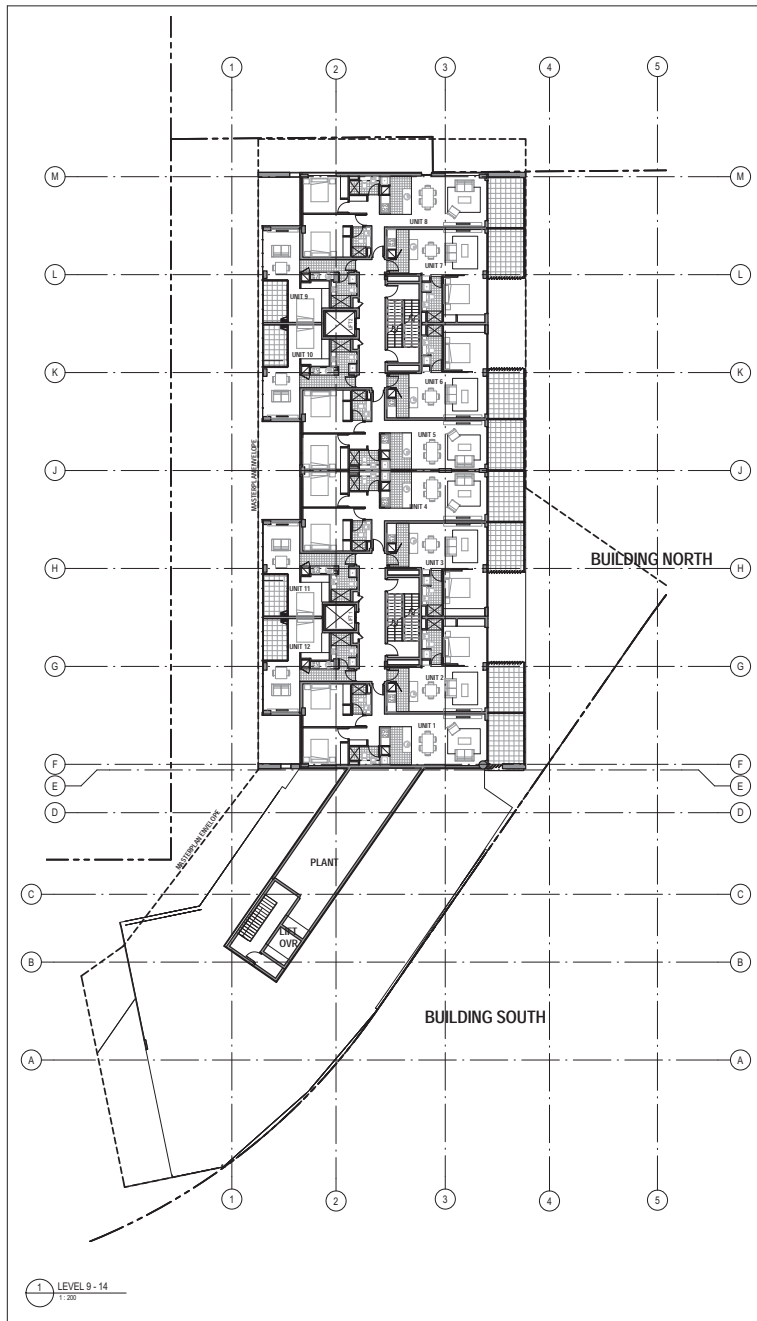

Notes
The information contained in this document is copyright and may not be used or reproduced for any other project or purpose.
Verify all dimensions and levels on site and report any discrepancies to Suters Architects for direction prior to the commencement of work.
Drawings are to be read in conjunction with all other contract documents.
Use figured dimensions only. Do not scale from drawings.
Suters Architects cannot guarantee the accuracy of content and format for copies of drawings issued electronically.
The completion of the Issue Details Checked and Authorised section below is confirmation of the status of the drawing. The drawing shall not be used for construction unless endorsed 'For Construction' and authorised for issue.



AREAS BUILDING NORTH

LEVEL 9 - 14	
UNIT 1	74m ²
UNIT 2	48m ²
UNIT 3	48m ²
UNIT 4	72m ²
UNIT 5	72m ²
UNIT 6	48m ²
UNIT 7	48m ²
UNIT 8	74m ²
UNIT 9	36m ²
UNIT 10	36m ²
UNIT 11	36m ²
UNIT 12	36m ²



J	REVISED DA REVISIONS	26.05.13	AC	AB
K	REVISED DA	27.05.13	AC	AB
L	REVISED DA	28.05.13	CPN	DR
M	REVISED FOR DA	14.05.12	AC	AB
N	ISSUED TO MMR	14.05.12	AC	AB
O	DA ISSUED FOR CLIENT APPROVAL	11.05.12	CPN	AB
P	90% ISSUE	08.05.12	CPN	AB
Q	FOR INFORMATION	04.05.12	CPN	AB
R	CLIENT REVIEW	19.05.12	AB	DR

© SUTERS ARCHITECTS PTY LTD
ABN 61 128 614 713
www.sutersarchitects.com.au

Project
THE ESPLANADE PROJECT

Location
SHORTLAND ESPLANADE,
NEWCASTLE

Client
KRED PTY. LTD.

Drawing
LEVEL 9-14/ ROOF PLAN

Scale
1:200 @ A1

Date Printed
30/05/2013 12:57:18 PM

202485 DA012 J

suters

Copyright © SUTERS ARCHITECTS PTY LTD. All Rights Reserved. 2013. 05/11/13