


This drawing is a copy of the original drawing and is not to be used for any other purpose. No part of this drawing may be reproduced, stored in a retrieval system, or transmitted in any form or by any means without the prior permission in writing of TransGrid.

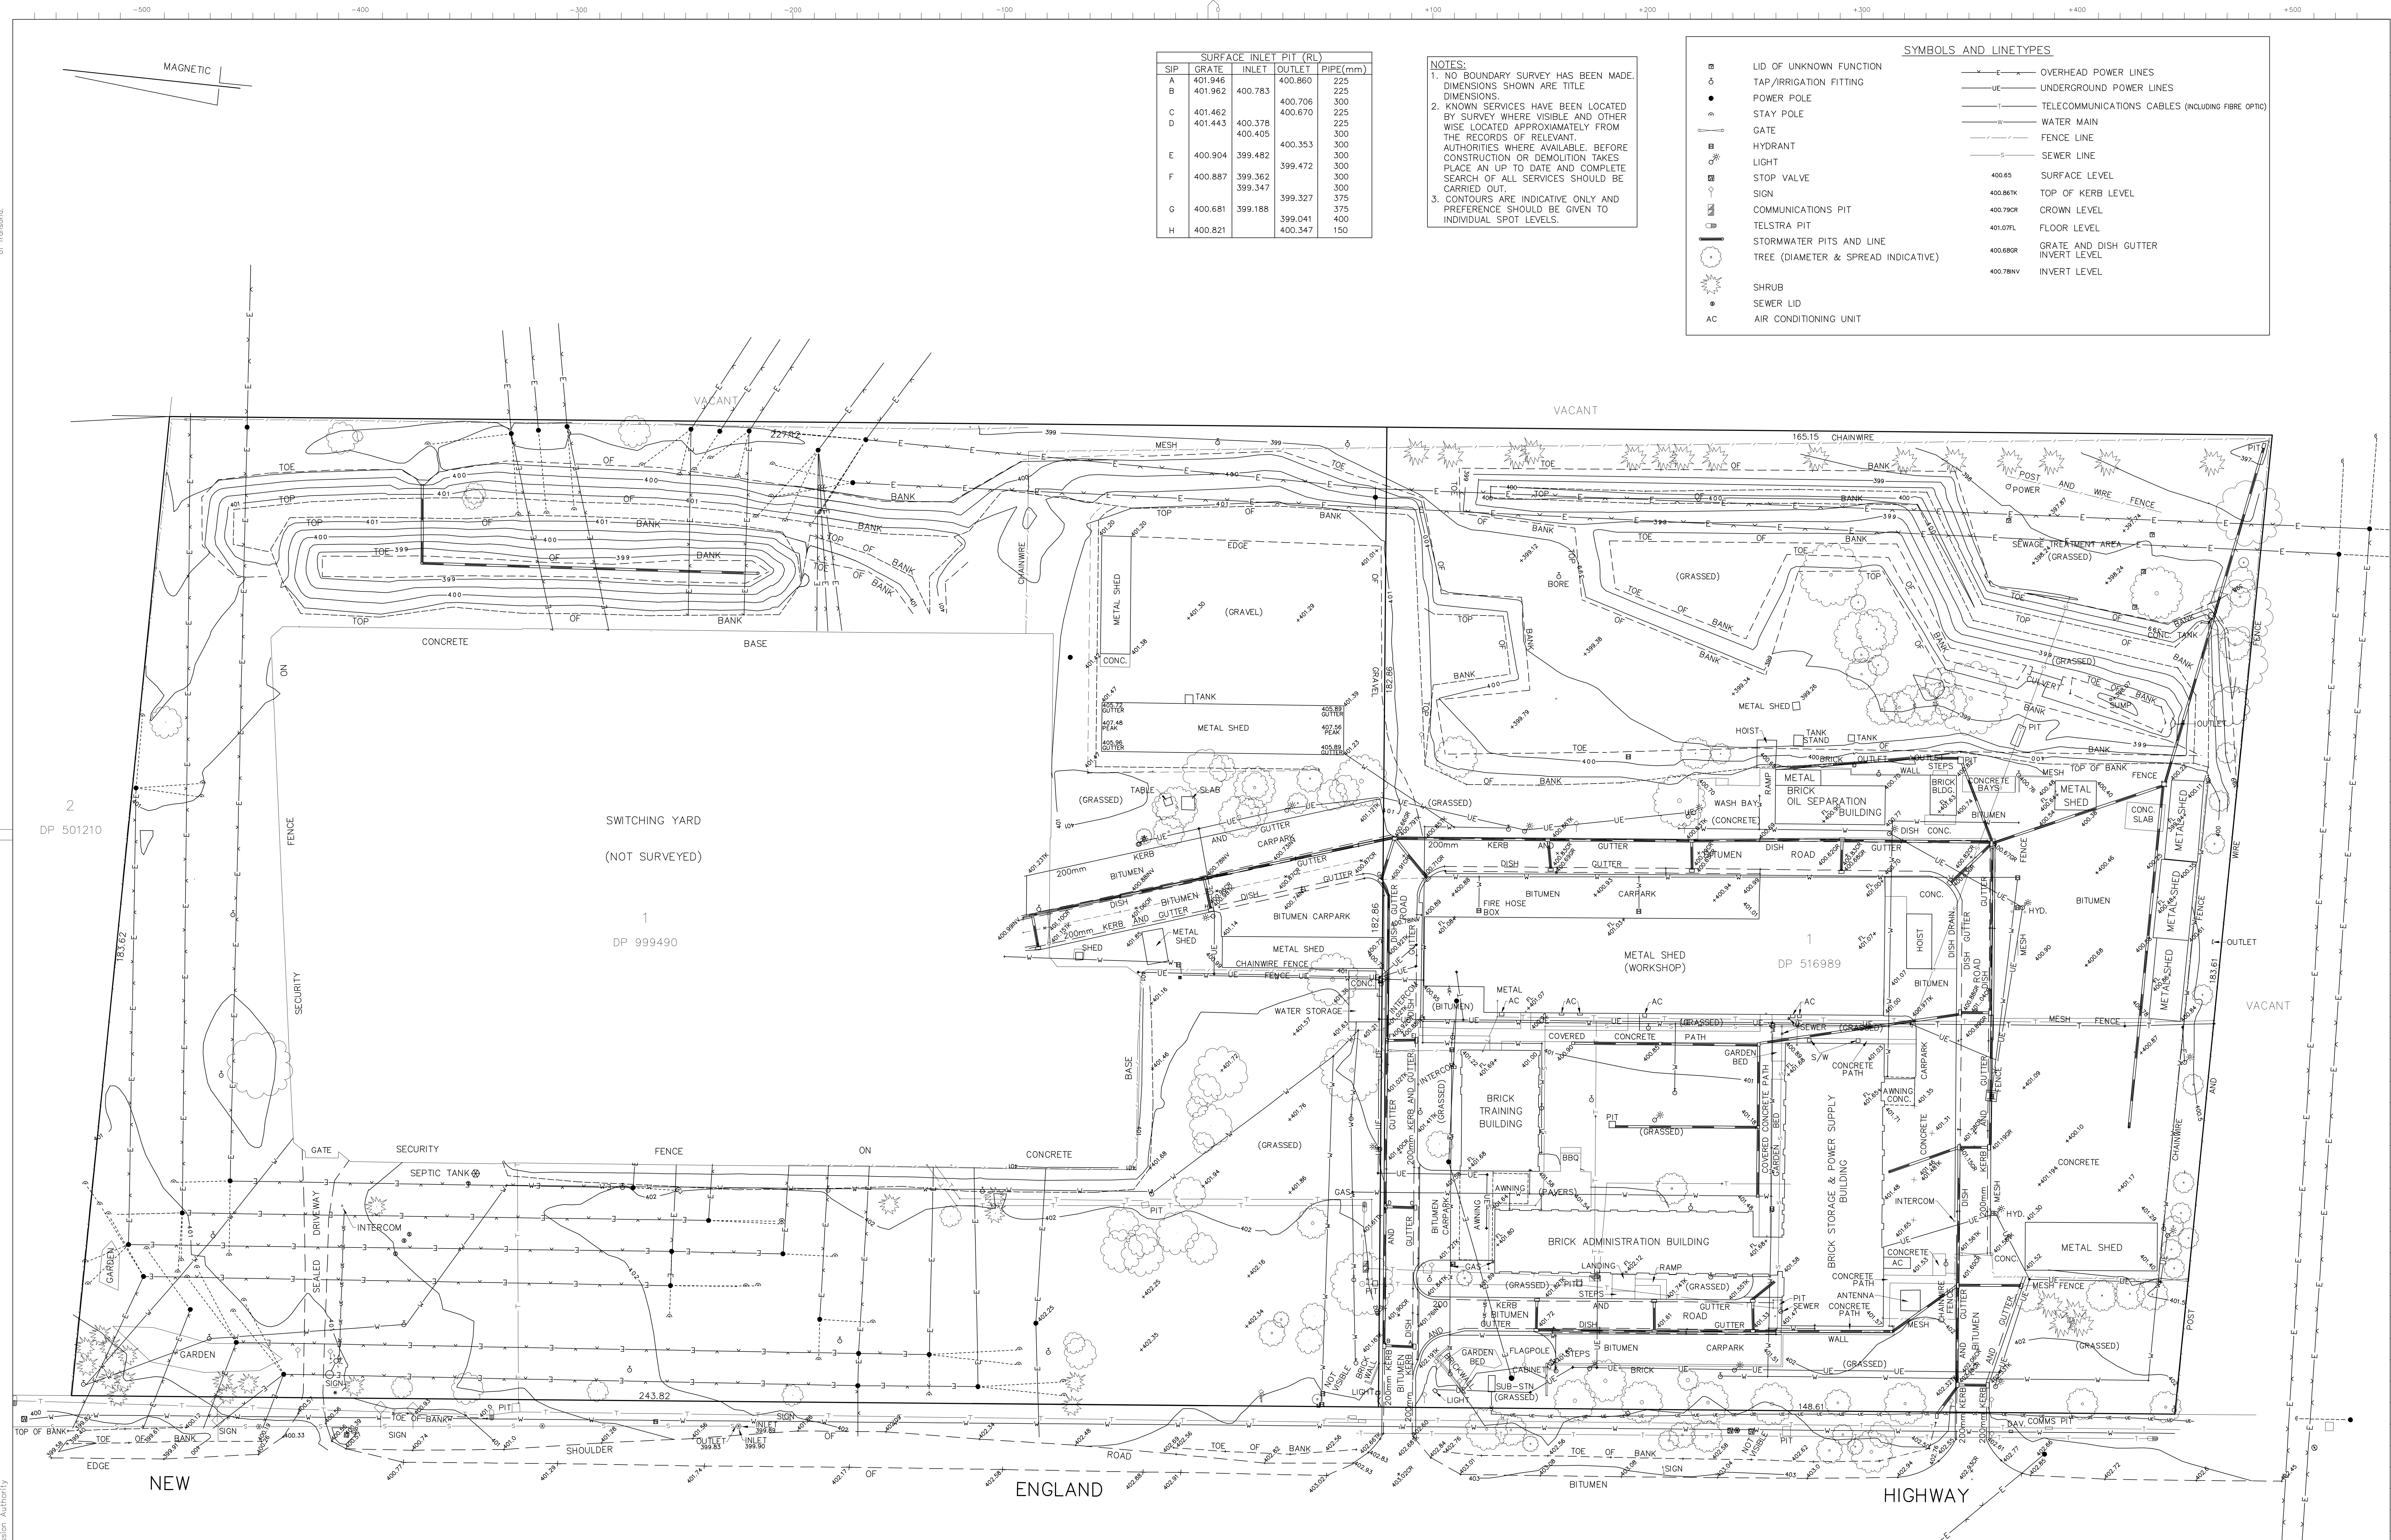

SURFACE INLET PIT (RL)			
SIP	GRATE	INLET	OUTLET PIPE(mm)
A	401.946	400.860	225
B	401.962	400.783	225
C	401.462	400.706	300
D	401.443	400.378	225
		400.405	300
E	400.904	399.482	300
F	400.887	399.362	300
		399.347	300
G	400.681	399.188	375
		399.041	400
H	400.821	400.347	150

NOTES:
1. NO BOUNDARY SURVEY HAS BEEN MADE. DIMENSIONS SHOWN ARE TITLE DIMENSIONS.
2. KNOWN SERVICES HAVE BEEN LOCATED BY SURVEY WHERE VISIBLE AND OTHER WISE LOCATED APPROXIMATELY FROM THE RECORDS OF RELEVANT AUTHORITIES WHERE AVAILABLE. BEFORE CONSTRUCTION OR DEMOLITION TAKES PLACE AN UP TO DATE AND COMPLETE SEARCH OF ALL SERVICES SHOULD BE CARRIED OUT.
3. CONTOURS ARE INDICATIVE ONLY AND PREFERENCE SHOULD BE GIVEN TO INDIVIDUAL SPOT LEVELS.

SYMBOLS AND LINETYPES	
	LID OF UNKNOWN FUNCTION
	TAP/IRRIGATION FITTING
	POWER POLE
	STAY POLE
	GATE
	HYDRANT
	LIGHT
	STOP VALVE
	SIGN
	COMMUNICATIONS PIT
	TELSTRA PIT
	STORMWATER PITS AND LINE
	TREE (DIAMETER & SPREAD INDICATIVE)
	SHRUB
	SEWER LID
	AIR CONDITIONING UNIT
	OVERHEAD POWER LINES
	UNDERGROUND POWER LINES
	TELECOMMUNICATIONS CABLES (INCLUDING FIBRE OPTIC)
	WATER MAIN
	FENCE LINE
	SEWER LINE
	400.65 SURFACE LEVEL
	400.86TK TOP OF KERB LEVEL
	400.79CR CROWN LEVEL
	401.07FL FLOOR LEVEL
	400.68GR GRATE AND DISH GUTTER INVERT LEVEL
	400.78NV INVERT LEVEL

REFERENCE L1361.3 DATE 17th JULY 2012 DATUM AHD LEVEL BOOK SHIRE/CITY TAMWORTH REGIONAL LOCALITY TAMWORTH PARISH CALALA COUNTY PARREY SCALE 1:400			PROJECT PLAN OF SELECTED DETAIL OVER LOT 1 DP 999490 AND LOT 1 DP 516989			DRAWN REVIEWED APPROVED			KKS CODING APPROVAL STATUS DO NOT AMEND MANUALLY SUPERSEDED BY			A0 PREFIX NUMBER SHEET INDEX CLASSN		
14 AUGUST 12 DATE REVISION REMARKS			CLIENT TRANSGRID			DRAWING NO. 1361C0301			SHEET 1 OF 1 SHEETS			VER A		
841x1189mm			PLOT ISSUE No.			PLOT ISSUE DATE			COPIED FROM					

