

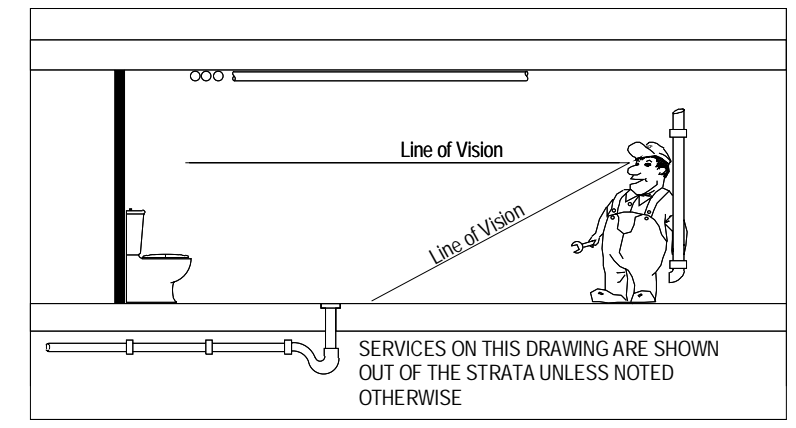


25/01/2012 23:09 PM

C:\Users\Farrells\Documents\60164756-Goulburn_MEP CENTRAL_Farrells.rvt

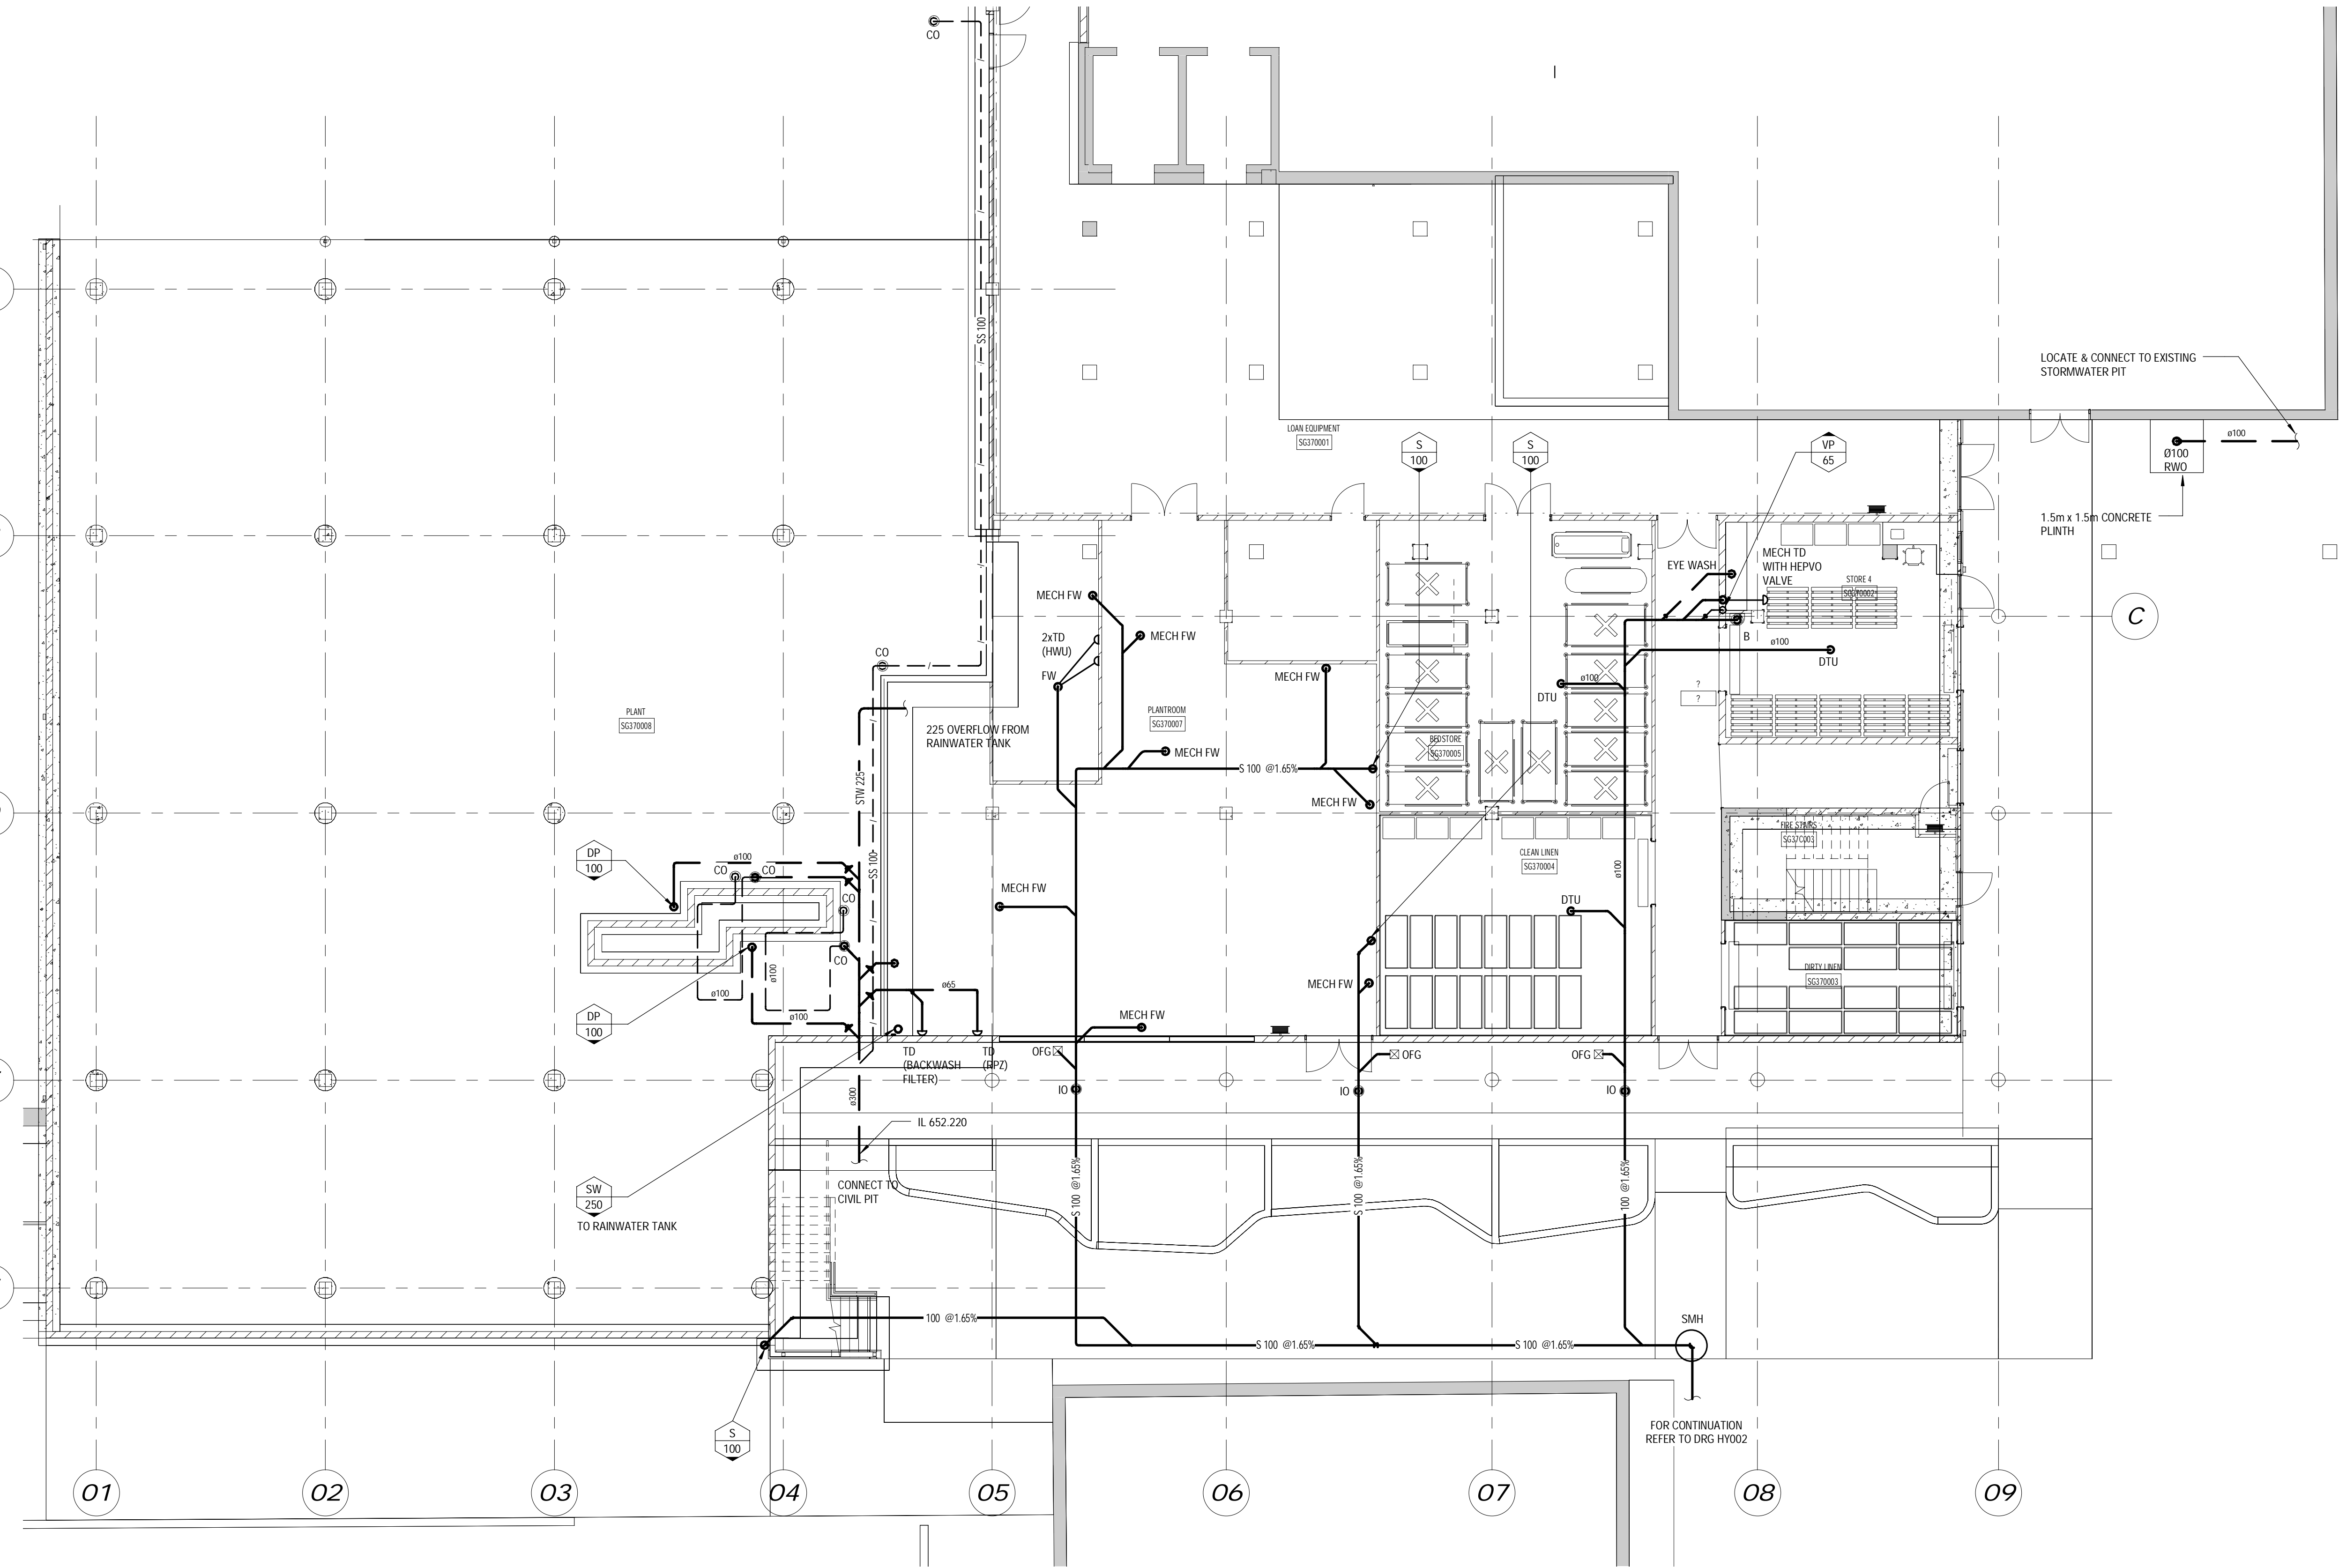

REV	BY	DATE	DESCRIPTION	APPD
P2	GM	25.01.12	100% DETAILED DESIGN	TL
P1	MJK	15.12.11	80% ISSUE	

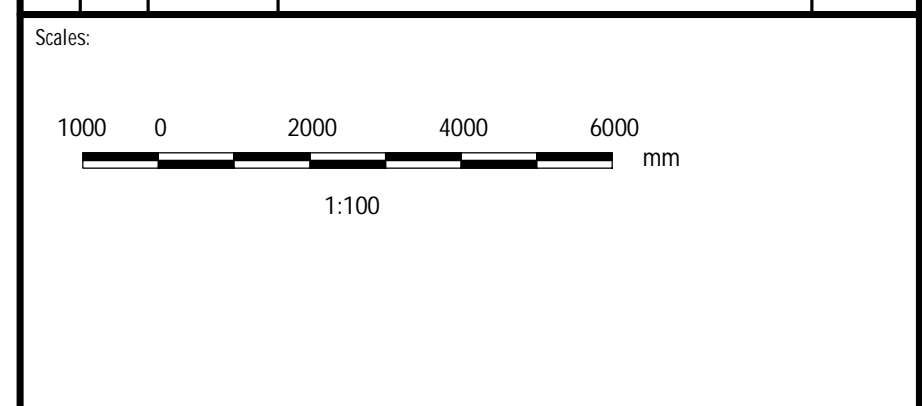

THE SIGNING OF THIS TITLE BLOCK CONFIRMS THE DESIGN AND DRAFTING OF THIS PROJECT HAVE BEEN PREPARED AND CHECKED IN ACCORDANCE WITH THE AECOM QUALITY ASSURANCE SYSTEM TO ISO 9001-2000

DESIGNED	KI	CHECKED	
DRAWN	DC	CHECKED	KI
APPROVED		DATE	

THIS DRAWING IS CONFIDENTIAL AND SHALL ONLY BE USED FOR THE PURPOSES OF THIS PROJECT.



Project SUB-ACUTE BED PROGRAM
GOULBURN REHABILITATION UNIT

Title HYDRAULIC SERVICES
UNDERCROFT
SEWER & STORMWATER LAYOUT

Status PRELIMINARY DESIGN

Dwg No. 60164756-GB-HY100 Rev. P2