


CAD REF: Microstation V8i SS2 PROPOSED BUNNINGS WAREHOUSE, HILLSDALE, N.S.W. 1218 - PLOTTED 19/09/2013

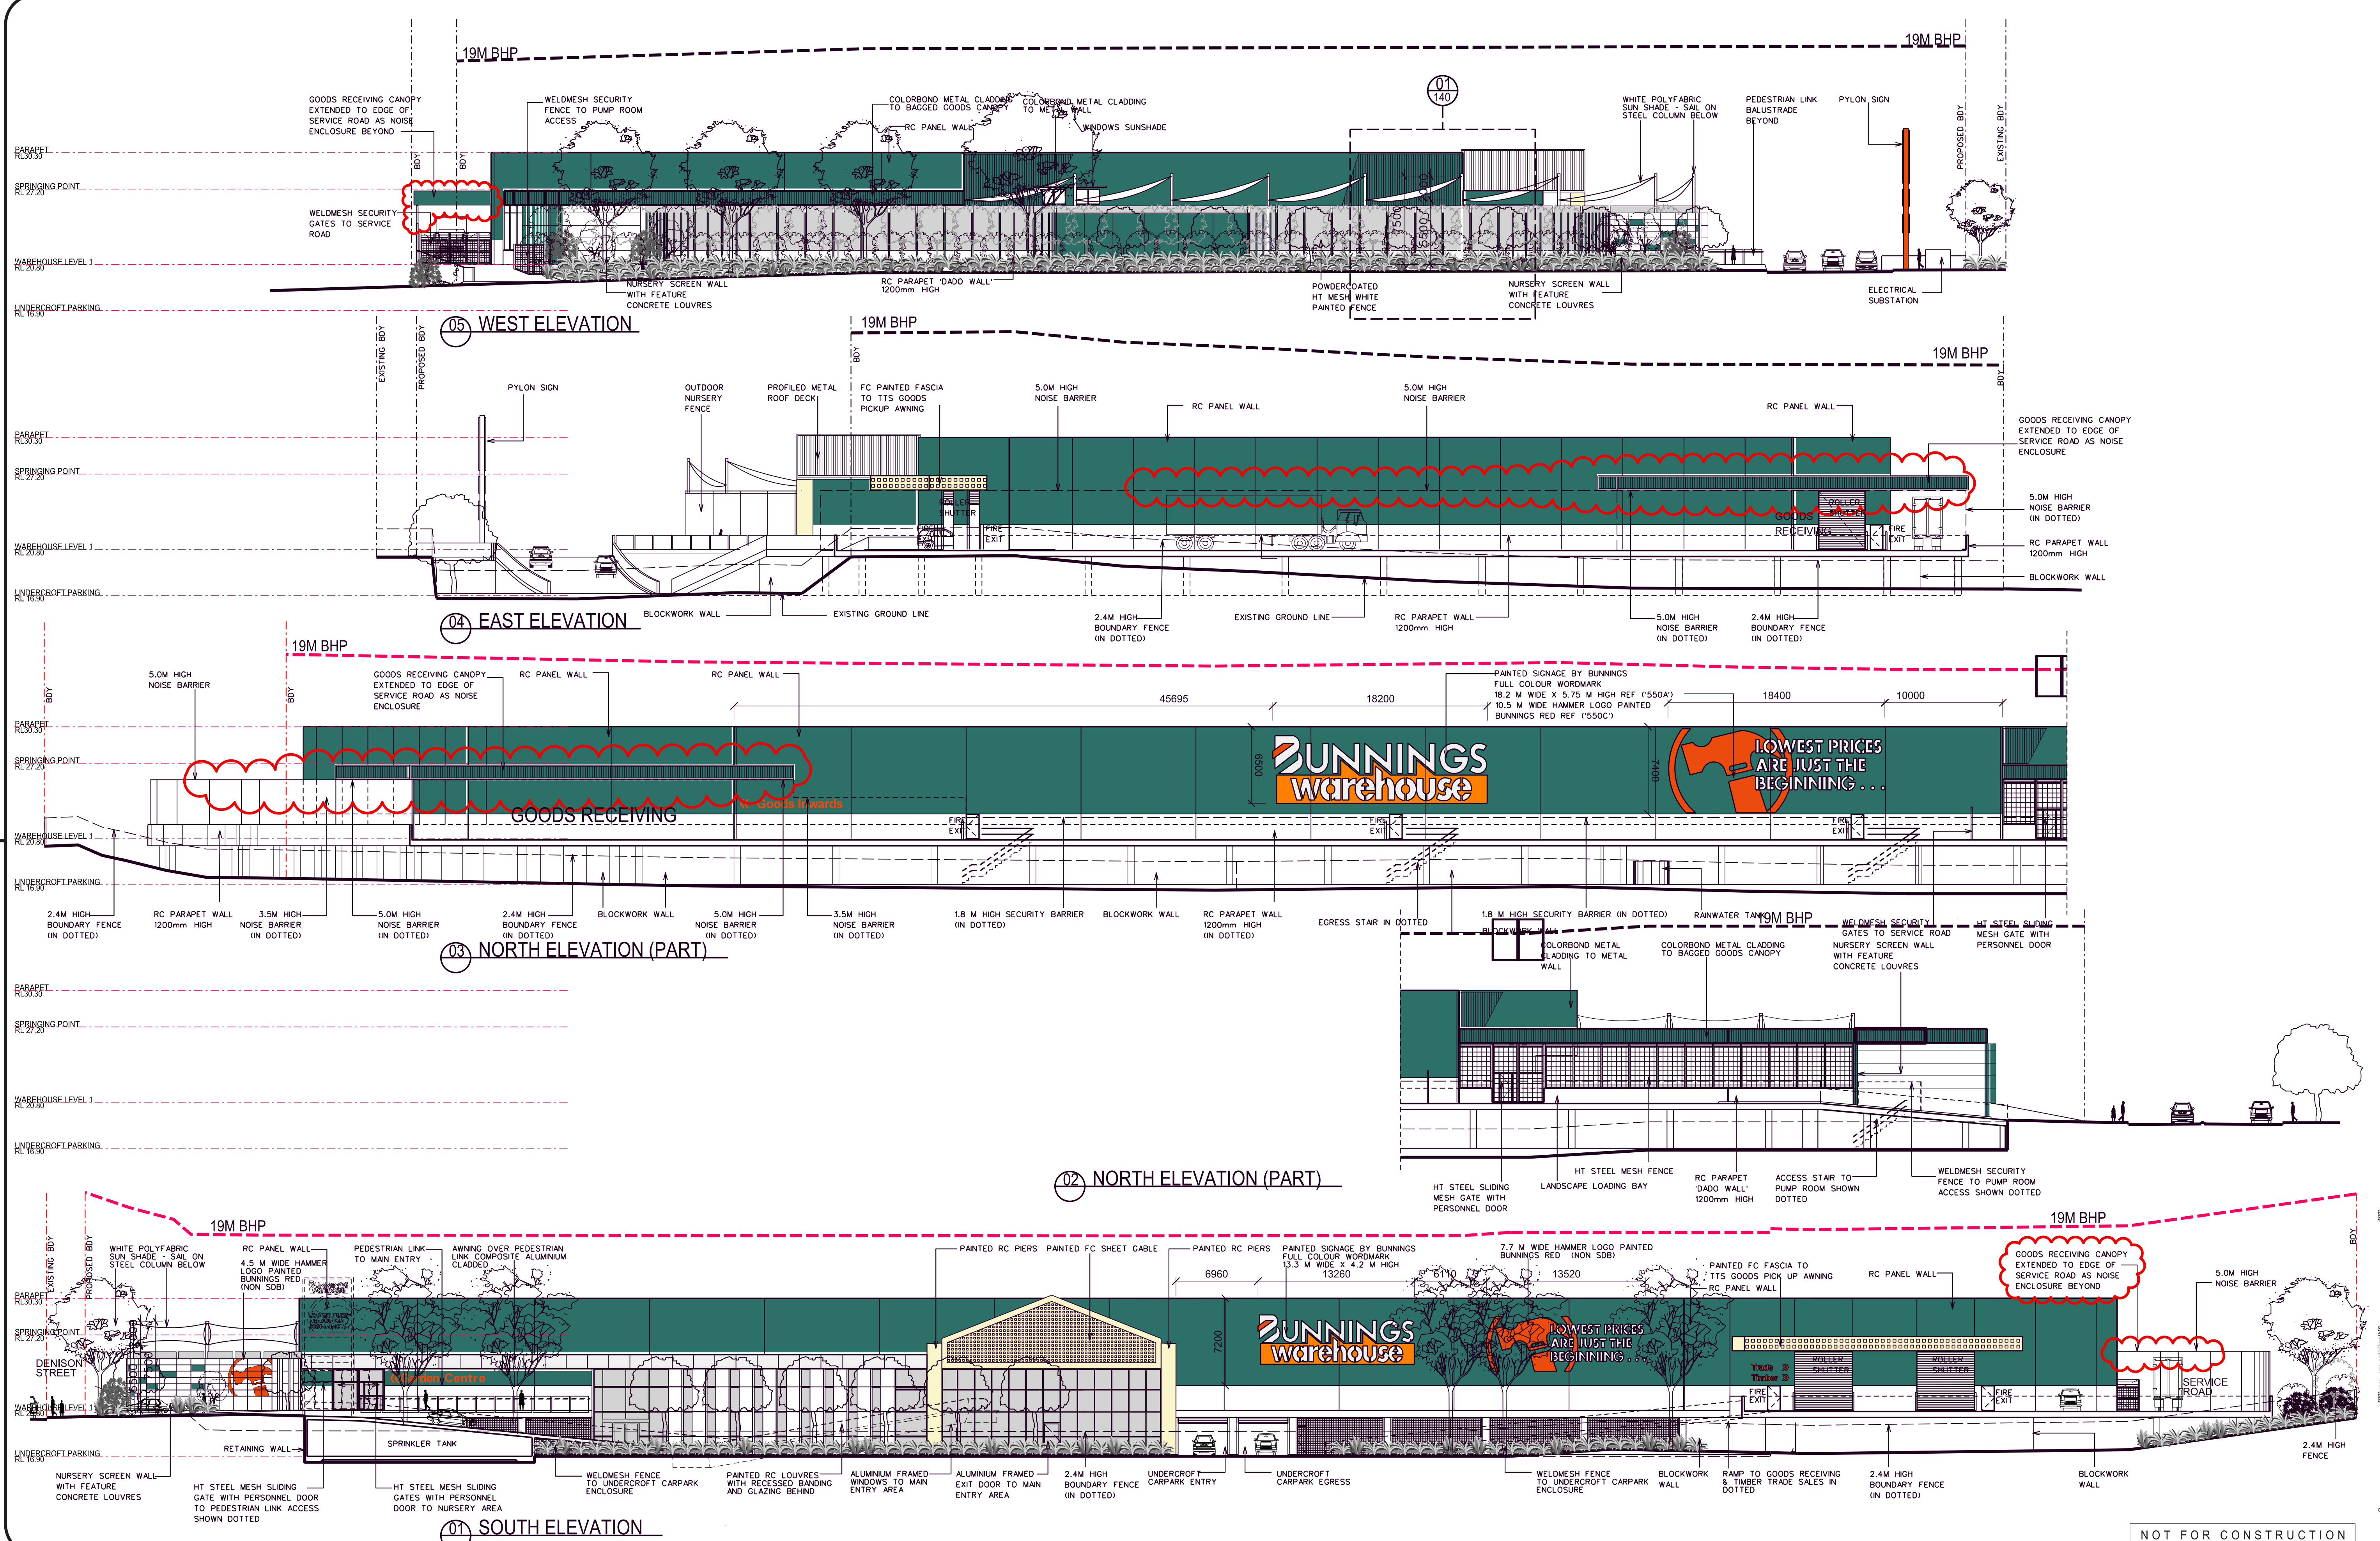

NO.	AMENDMENT	DATE	NO.	AMENDMENT	DATE
A	URBAN DESIGN PANEL ISSUE	23.09.11			
B	OA ISSUE	26.10.11			
C	OA AMENDMENT ISSUE	10.05.12			
D	OA AMENDMENT ISSUE	09.10.12			
E	DESIGN & CONSTRUCT TENDER ISSUE	16.10.11			
F	ENCLOSED GOODS RECEIVING	19.09.11			

This drawing and the design shown herein is the property of John R Brogan & Associates Pty Ltd and shall not be copied or reproduced in part or in whole in any form without the written permission of John R Brogan & Associates Pty Ltd, Sydney and shall be used only for the project for which it was provided.
Do not scale from this drawing.
Verify dimensions from site and refer any discrepancies to Architects for clarification.

CLIENT

BUNNINGS
warehouse

JOHN R. BROGAN & ASSOCIATES
PTY. LIMITED
ARCHITECTS, PLANNERS & COMMERCIAL INTERIOR DESIGNERS

37 PITT ST. SYDNEY NSW 2000
PH: (02) 9 221 2833 FAX: (02) 9 251 4741
EMAIL: jrb@brogans.com.au

EST. 1927
A.B.N. 93 003 284 759

PROPOSED BUNNINGS WAREHOUSE EAST GARDENS
DENISON ST & SMITH ST
HILLSDALE NSW 2036

ELEVATIONS

SCALE: 1:250
DATE: JAN 10

PROJ. NO. 1218
DRG. NO. 130
AMD NO. F