


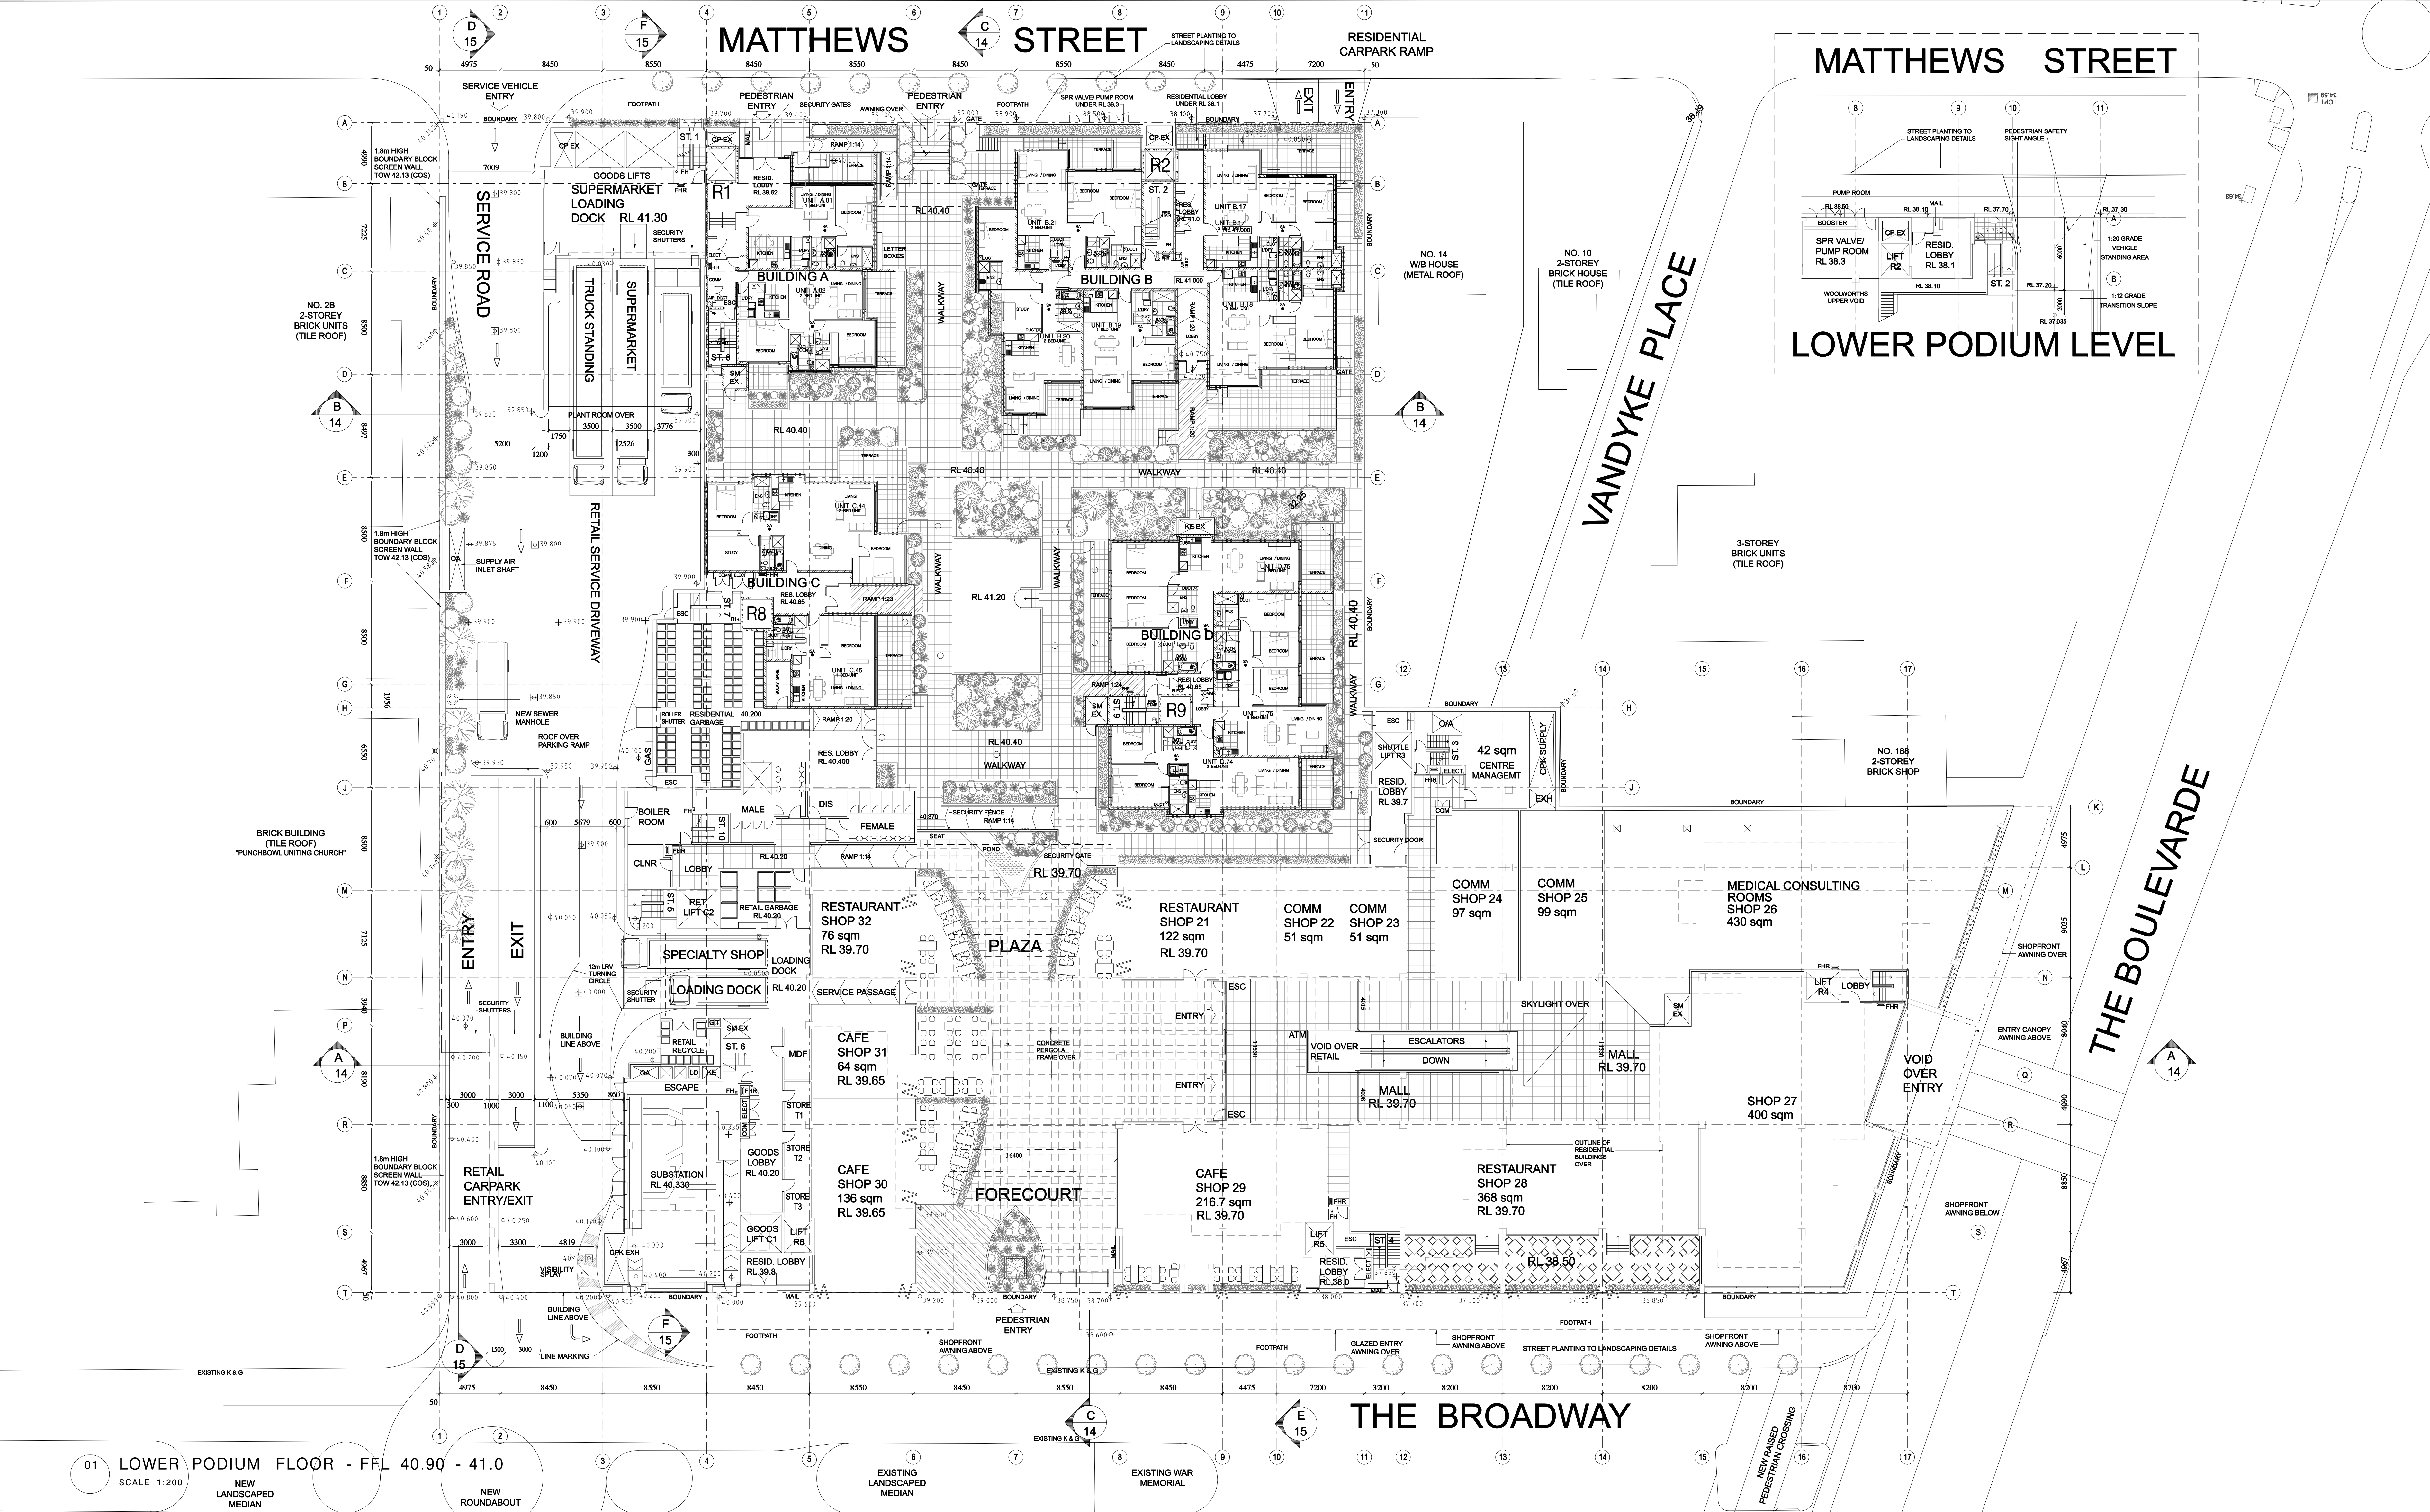

No.	AMENDMENTS	Drawn	Date	No.	AMENDMENTS	Drawn	Date
A	BUILDING C LIFTS REVISED	CK	12.03.12				
B	LIFTS SHAFTS REVISED	CK	27.03.12				
C	R8 LIFT SHAFT REVISED	CK	11.04.12				
D	LIFT SHAFTS CO-ORDINATED	CK	23.04.12				
E	DA RESPONSE	CK	29.05.12				
F	REVISED DA ISSUE	CK	28.06.12				
G	LINE MARKING ADDED	TL	31.07.12				

NOTES

SCALE 1:200 @B1

0 2.5 5 7.5 10 20m

CONSULTANTS

Australian Consulting Engineers

Suite 2, 141 Concord Rd
North Strathfield
NSW 2137
Ph: (02) 9763 1500
Fax: (02) 9763 1515
Email: aco@tech2u.com.au

SEMP Pty Ltd
SCIENTISTS ENGINEERS
MANAGERS & FACILITATORS

Level 3, 30 Berg Street
North Sydney NSW 2060
Ph: (612) 9587 1112
Fax: (612) 9587 4815

Office Located:
Brisbane, Hobart,
Launceston & Melbourne

Neil Lowry & Associates Pty Ltd
hydraulic & fire services consultants

Unit 19, 15-23 Kumulla Road, Miranda NSW 2228
Tel: 612 9526 7822 Fax: 612 9526 7944
Email: admin@nlepl.com.au ABN 72 101 872 084

PROJECT

PUNCHBOWL PLAZA

NO. 1 THE BROADWAY PUNCHBOWL

H H M A

Retail Architects • Project Managers

Hely Horne
Medcal
Architects Pty. Ltd

Address: L1, 41 Thomas Street,
Melbourne VIC 3000
Phone: (03) 8658 2900
Facsimile: (03) 8658 2911
Email: hmedcal@hmma.com.au

ARCHITECTURE & BUILDING WORKS

L1/4 Hughes Street,
Kogarah NSW 2217
P.O. Box 501, Dulwich Hill, 2203
Australia

Tel: (02) 9553 4744
Fax: (02) 9553 4766
Email: info@abworks.com.au

Architects
Construction Managers
Interior Designers
Town Planners

DeiCorp

DeiCorp Constructions Pty Ltd

Shop 5/140 - 152 New Canterbury Rd
Petersham NSW 2049
Phone: (02) 9507 5600
Fax: (02) 9507 5688
Email: jdel@deicorp.com.au

Drawing Number: **DA-06** Date: Project Issue: **G**

Drawing Title: **LOWER PODIUM LEVEL PLAN**

Drawing Status: **AUTHORITY APPROVAL**

PLUT GENERATED BY: THE DRAWING IS AN UNCONTROLLED COPY AND IS NOT TO BE USED FOR CONSTRUCTION

1055 PN 0299

THIS DRAWING SHOULD BE READ IN CONJUNCTION WITH ALL RELEVANT CONTRACTS, SPECIFICATIONS, REPORTS AND DRAWINGS. COPYRIGHT OF THIS DRAWING IS VESTED IN AEW PTY. LTD.