


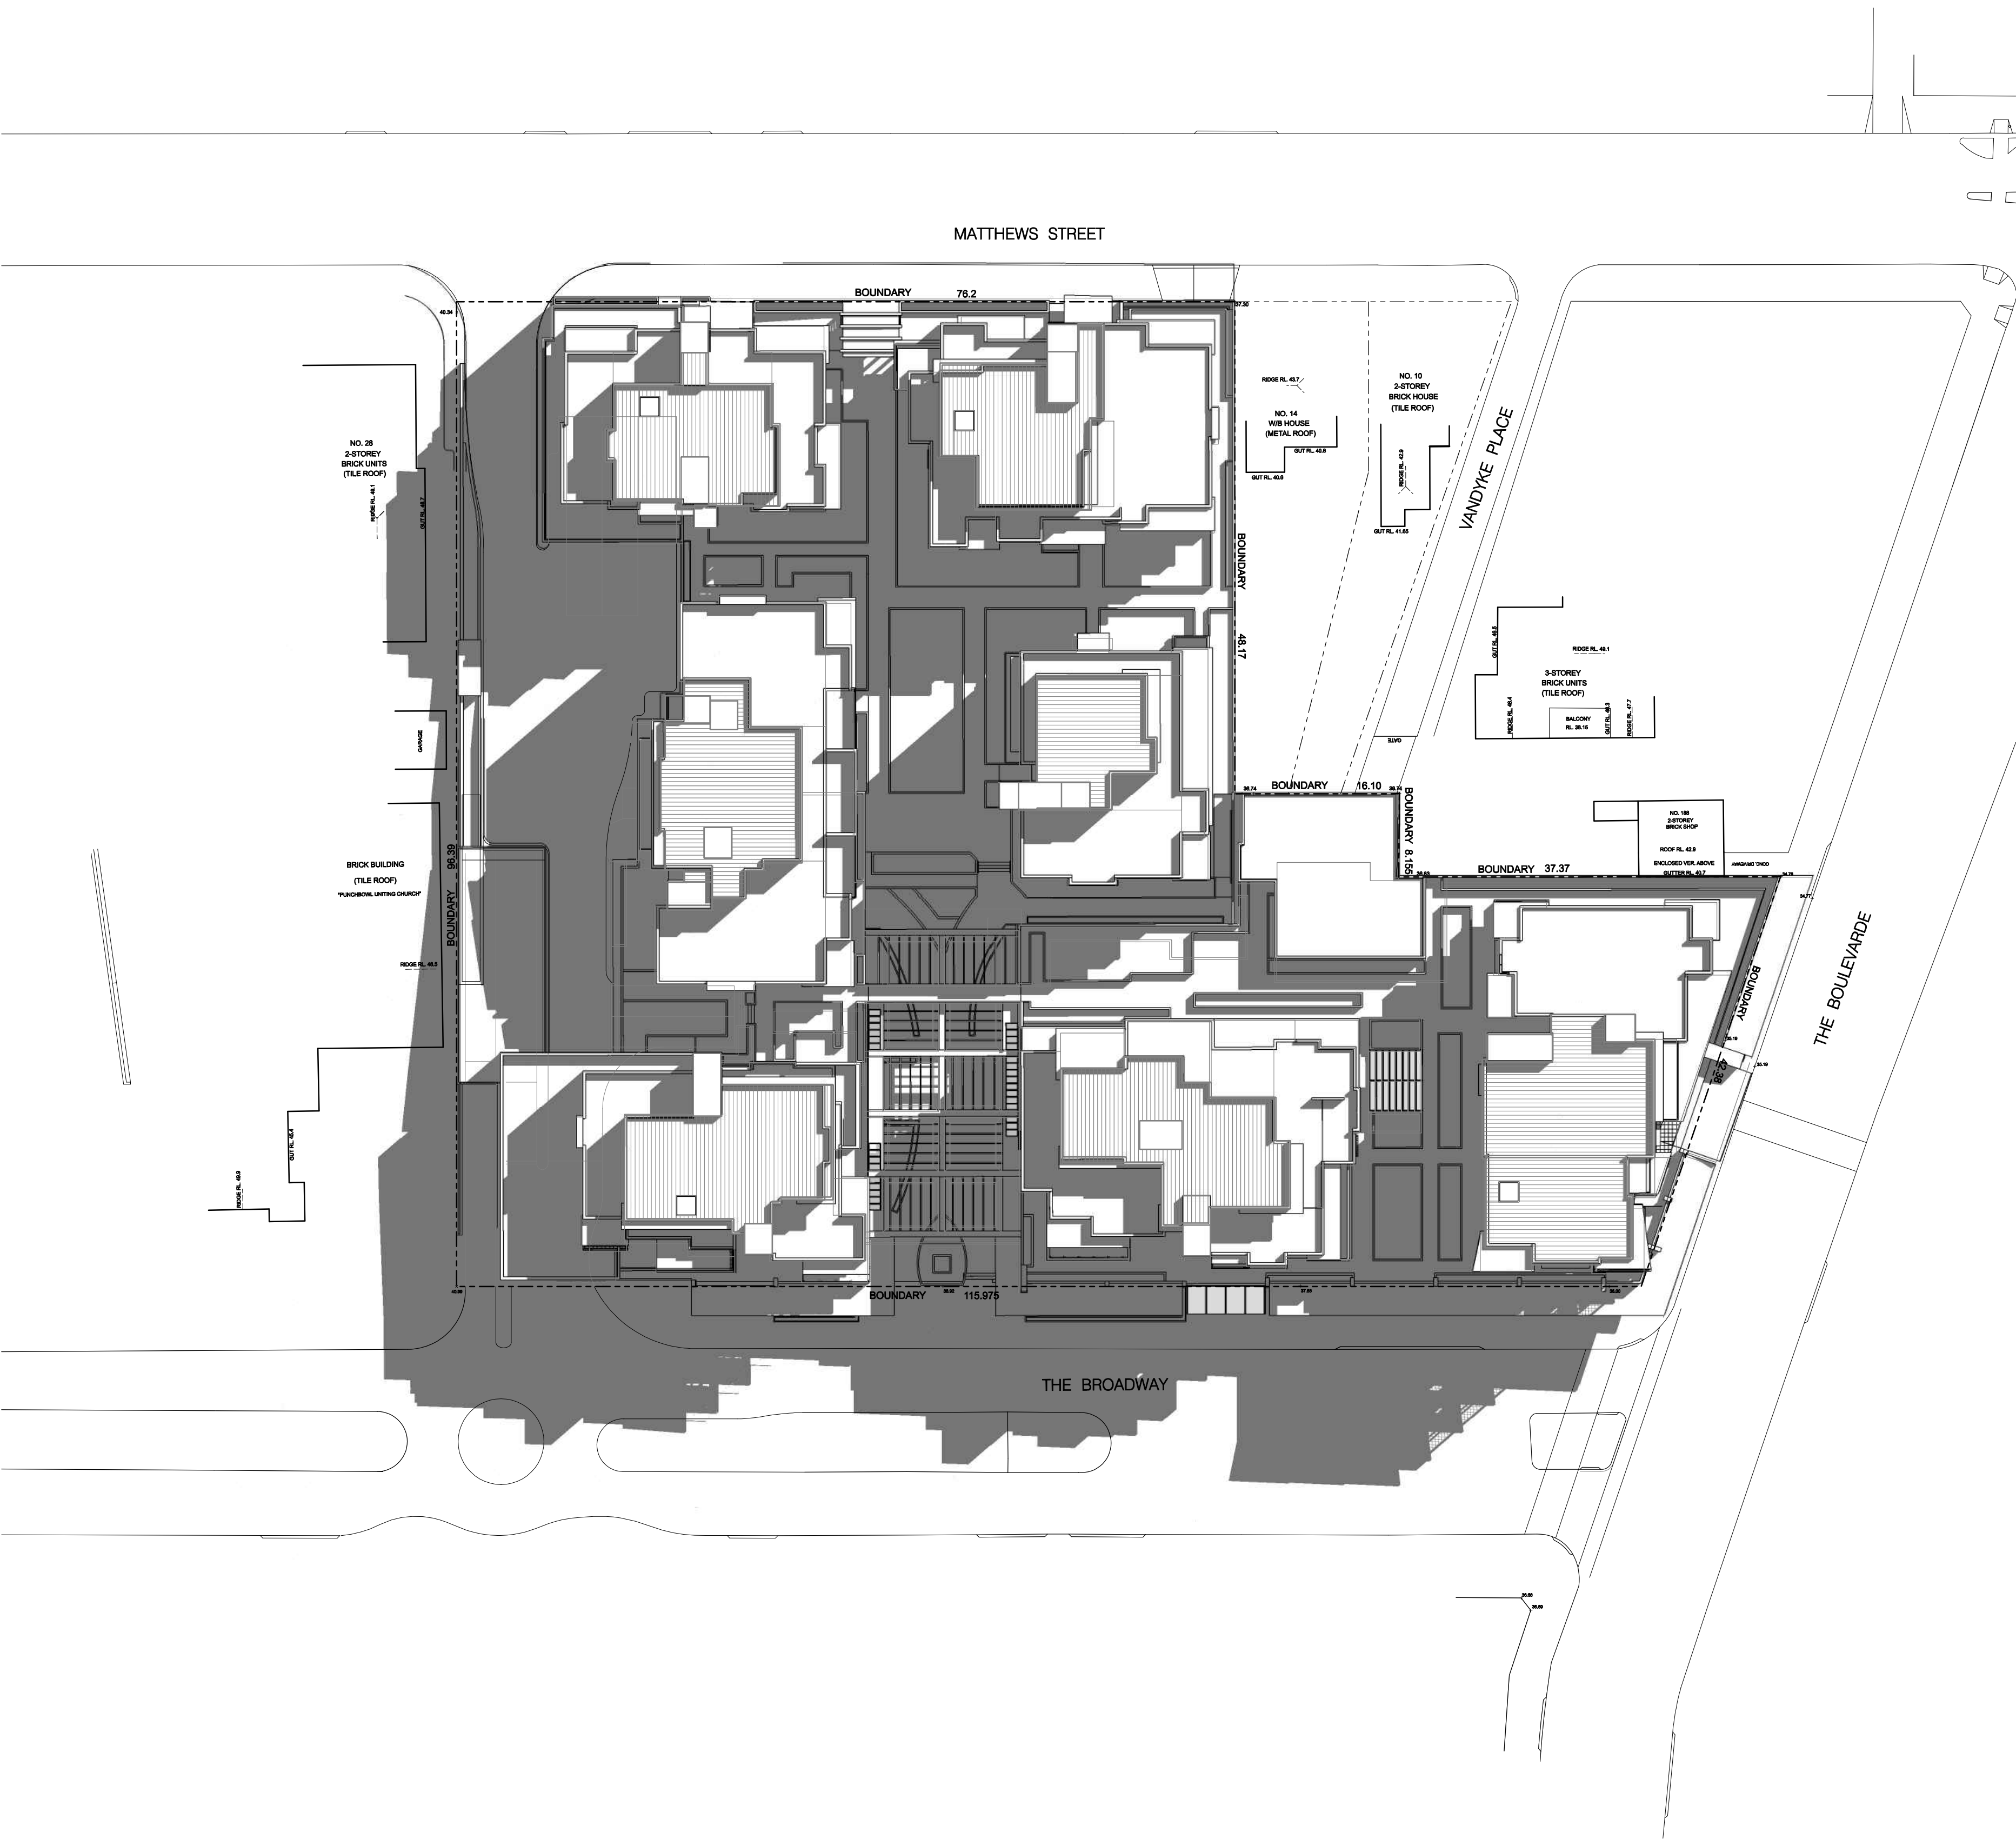

06 22 DEC SHADOWS 03:00 PM
SCALE 1:400

No.	AMENDMENTS	Drawn	Date	No.	AMENDMENTS	Drawn	Date
A	BUILDING C LIFTS REVISED	CK	12.03.12				
B	LIFTS SHAFTS REVISED	CK	27.03.12				
C	R8 LIFT SHAFT REVISED	CK	11.04.12				
D	LIFT SHAFTS CO-ORDINATED	CK	23.04.12				
E	DA RESPONSE	CK	29.05.12				
F	REVISED DA ISSUE	CK	28.06.12				

NOTES

SCALE 1:400 @B1

Australian Consulting Engineers

Suite 2, 141 Concord Rd
North Strathfield
NSW 2137
Ph:(02) 9763 1000
Fax: (02) 9763 1515
Email: ace@tech2u.com.au

SCIENTISTS
ENGINEERS
MANAGERS &
FACILITATORS

Level 3, 30 Berry Street
North Sydney NSW 2060
Tel: (+61 2) 9587 1112
Fax: (+61 2) 9587 4815

Offices Located:
Brisbane, Hobart,
Launceston & Melbourne

Website: www.semf.com.au
ACN 108 312 581 ABN 13 108 312 581

Neil Lowry & Associates Pty Ltd
hydraulic & fire services consultants

Unit 19, 15-23 Kumulle Road, Miranda NSW 2228
Tel: 61 2 9526 7822 Fax: 61 2 9526 7944
Email: admin@nlepl.com.au ABN 72 101 872 584

PROJECT

PUNCHBOWL PLAZA

NO. 1 THE BROADWAY
PUNCHBOWL

Retail Architects • Project Managers

Hely Home
Medcalf
Architects Pty. Ltd

ARCHITECTURE &
BUILDING WORKS

L5 / 14 Hughes Street,
Kogarah NSW 2217
P.O. Box 501, Dulwich Hill, 2203
Australia
Tel: (02) 9553 4744
Fax: (02) 9553 4766
Email: info@abworks.com.au

Architects
Construction Managers
Interior Designers
Town Planners

DeiCorp
DeiCorp Constructions Pty Ltd

Drawing Number: DA-21

Date Perish:

Issue: F

Drawing Title: SHADOW DIAGRAM PLAN

Drawing Status: AUTHORITY APPROVAL

PLUT GENERATED BY: THE DRAWING IS AN UNCONTROLLED COPY UNLESS OTHERWISE OBSERVED

APPALANT: PROJECT NUMBER: 1055 PN 0299

THIS DRAWING SHOULD BE READ IN CONJUNCTION WITH ALL RELEVANT CONTRACTS, SPECIFICATION, REPORTS AND DRAWINGS. COPYRIGHT OF THIS DRAWING IS VESTED IN ABW PTY.LTD.