


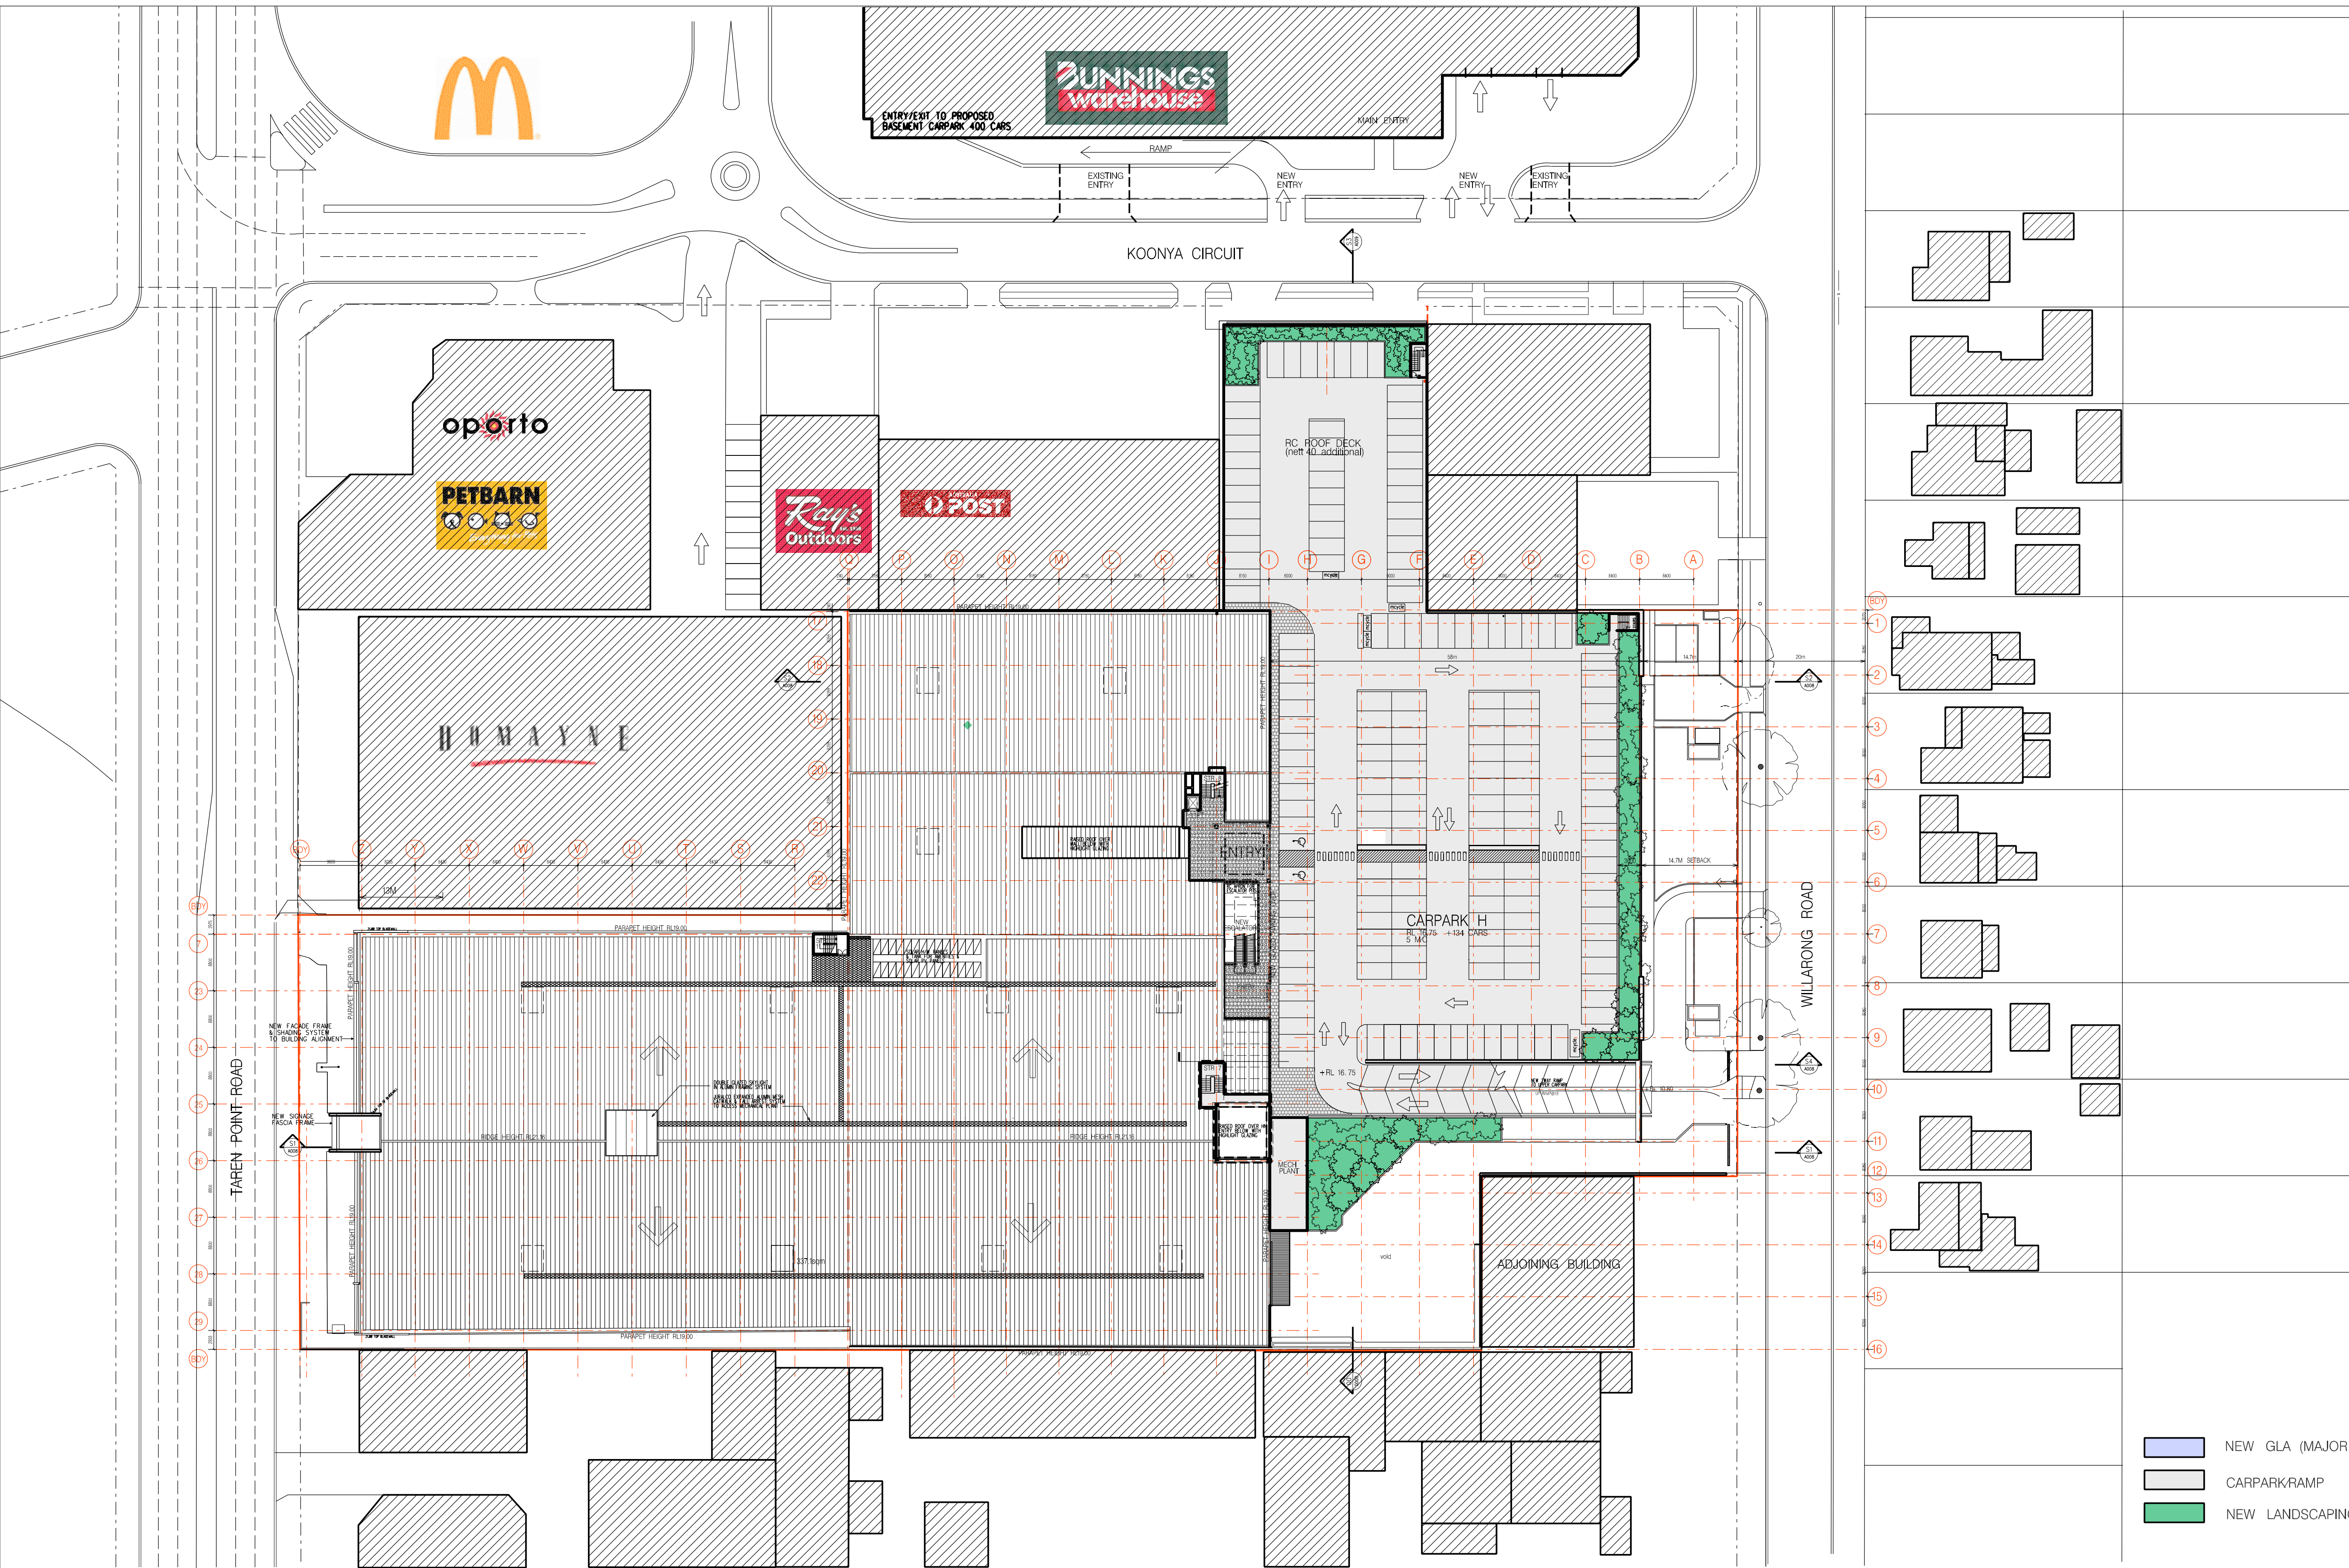

REV	DATE	DESCRIPTION	DRW	CHK	APP	REV	DATE	DESCRIPTION	DRW	CHK	APP
1	05/01	START ON SITE	GV	PPH							
2	05/01	REV ON EXISTING LANDSCAPE & FACADE	GV	PPH							
3	05/01	REV ON EXISTING LANDSCAPE & FACADE	GV	PPH							

PRELIMINARY
DEVELOPMENT APPLICATION



CARINGBAH HOMEMAKER CENTRE

TAREN POINT ROAD, CARINGBAH, NSW.

CARINGBAH UNIT TRUST
Level 14, 71 Macquarie Street, Sydney NSW 2000
t: 02 9285 6799 f: 02 9285 6789
www.bbretailcapital.com.au

DRWG: LEVEL 2 - ROOF CARPARK

DRWG NO: A7002 3

SCALE: 1:500 (A1) 1:1000 (A3)
DATE: MAY 2012
DRAWN: GY

Architecture Planning Urban Design

L7 90 Pitt Street Sydney NSW 2000
PO Box 4202 Sydney NSW 2001
TEL: (02) 9223 0280 FAX: (02) 9223 0283

mail@arcarchitects.com.au

