



365 BEAMISH STREET CAMPSIE

DRAWINGS

- DA 01 rev A COVER SHEET
- DA 02 DEMOLITION PLAN
- DA 03 rev A BASEMENT LEVEL 2 PLAN
- DA 04 rev A BASEMENT LEVEL 1 PLAN
- DA 05 rev A GROUND LEVEL PLAN
- DA 06 rev A UPPER GROUND LEVEL PLAN
- DA 07 rev A LEVEL 1 PLAN
- DA 08 rev A LEVEL 2 PLAN
- DA 09 rev A LEVEL 3 PLAN
- DA 10 rev A LEVEL 4 PLAN
- DA 11 rev A LEVEL 5 PLAN
- DA 12 rev A ROOF PLAN
- DA 13 rev A STREET ELEVATIONS - WEST & SOUTH
- DA 14 rev A STREET ELEVATIONS - EAST & NORTH
- DA 15 rev A COURTYARD ELEVATIONS - NORTH, EAST & WEST
- DA 16 rev A SECTIONS

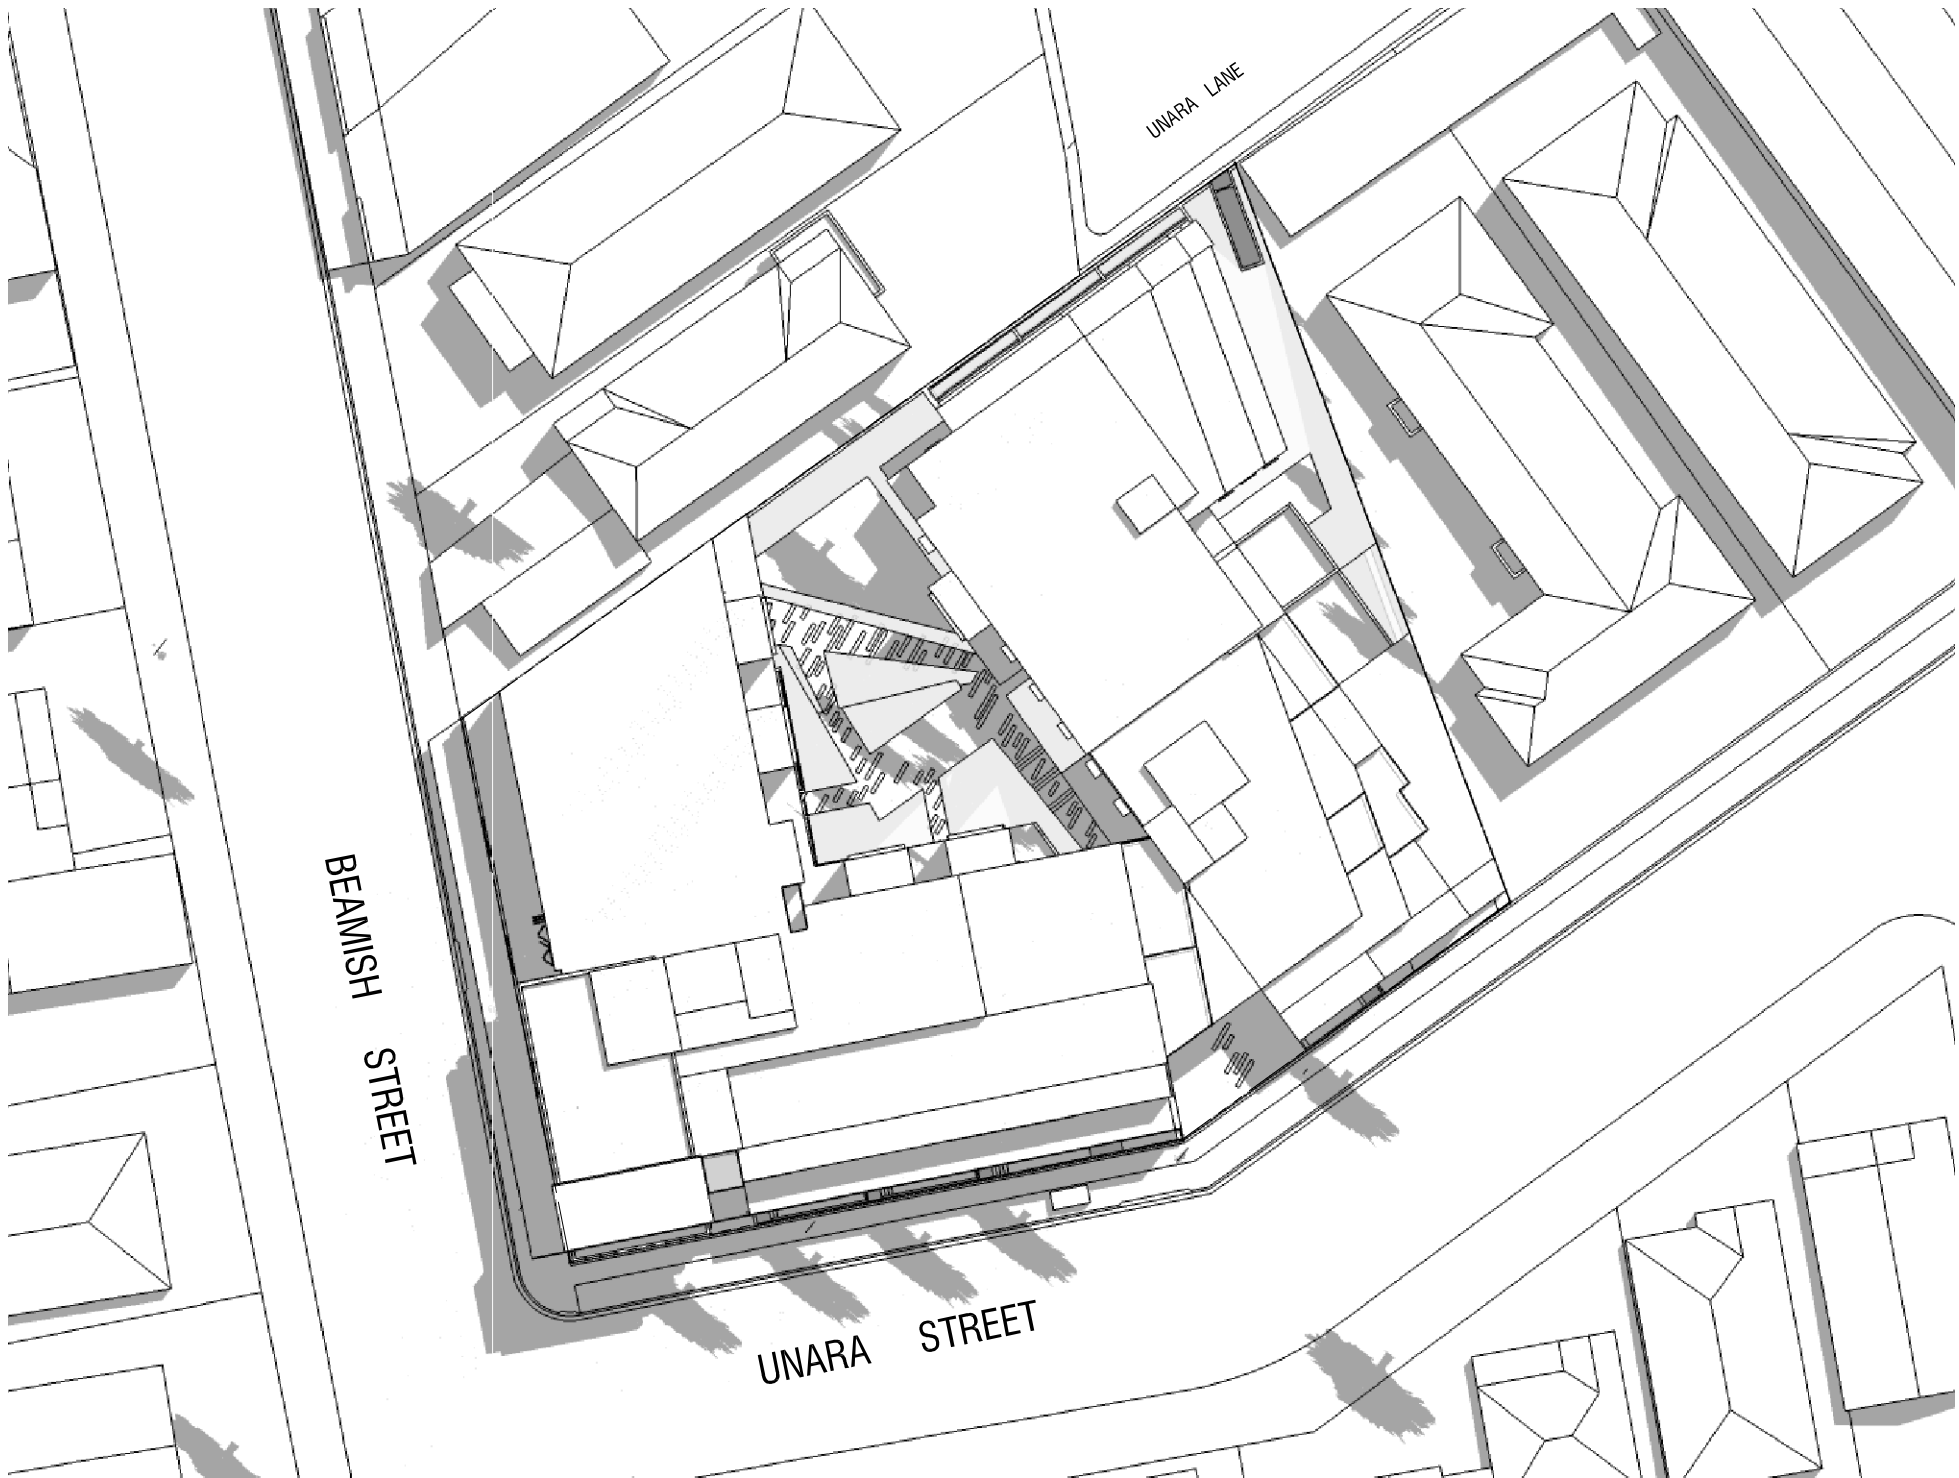

SITE & LOCATION PLAN
1:500

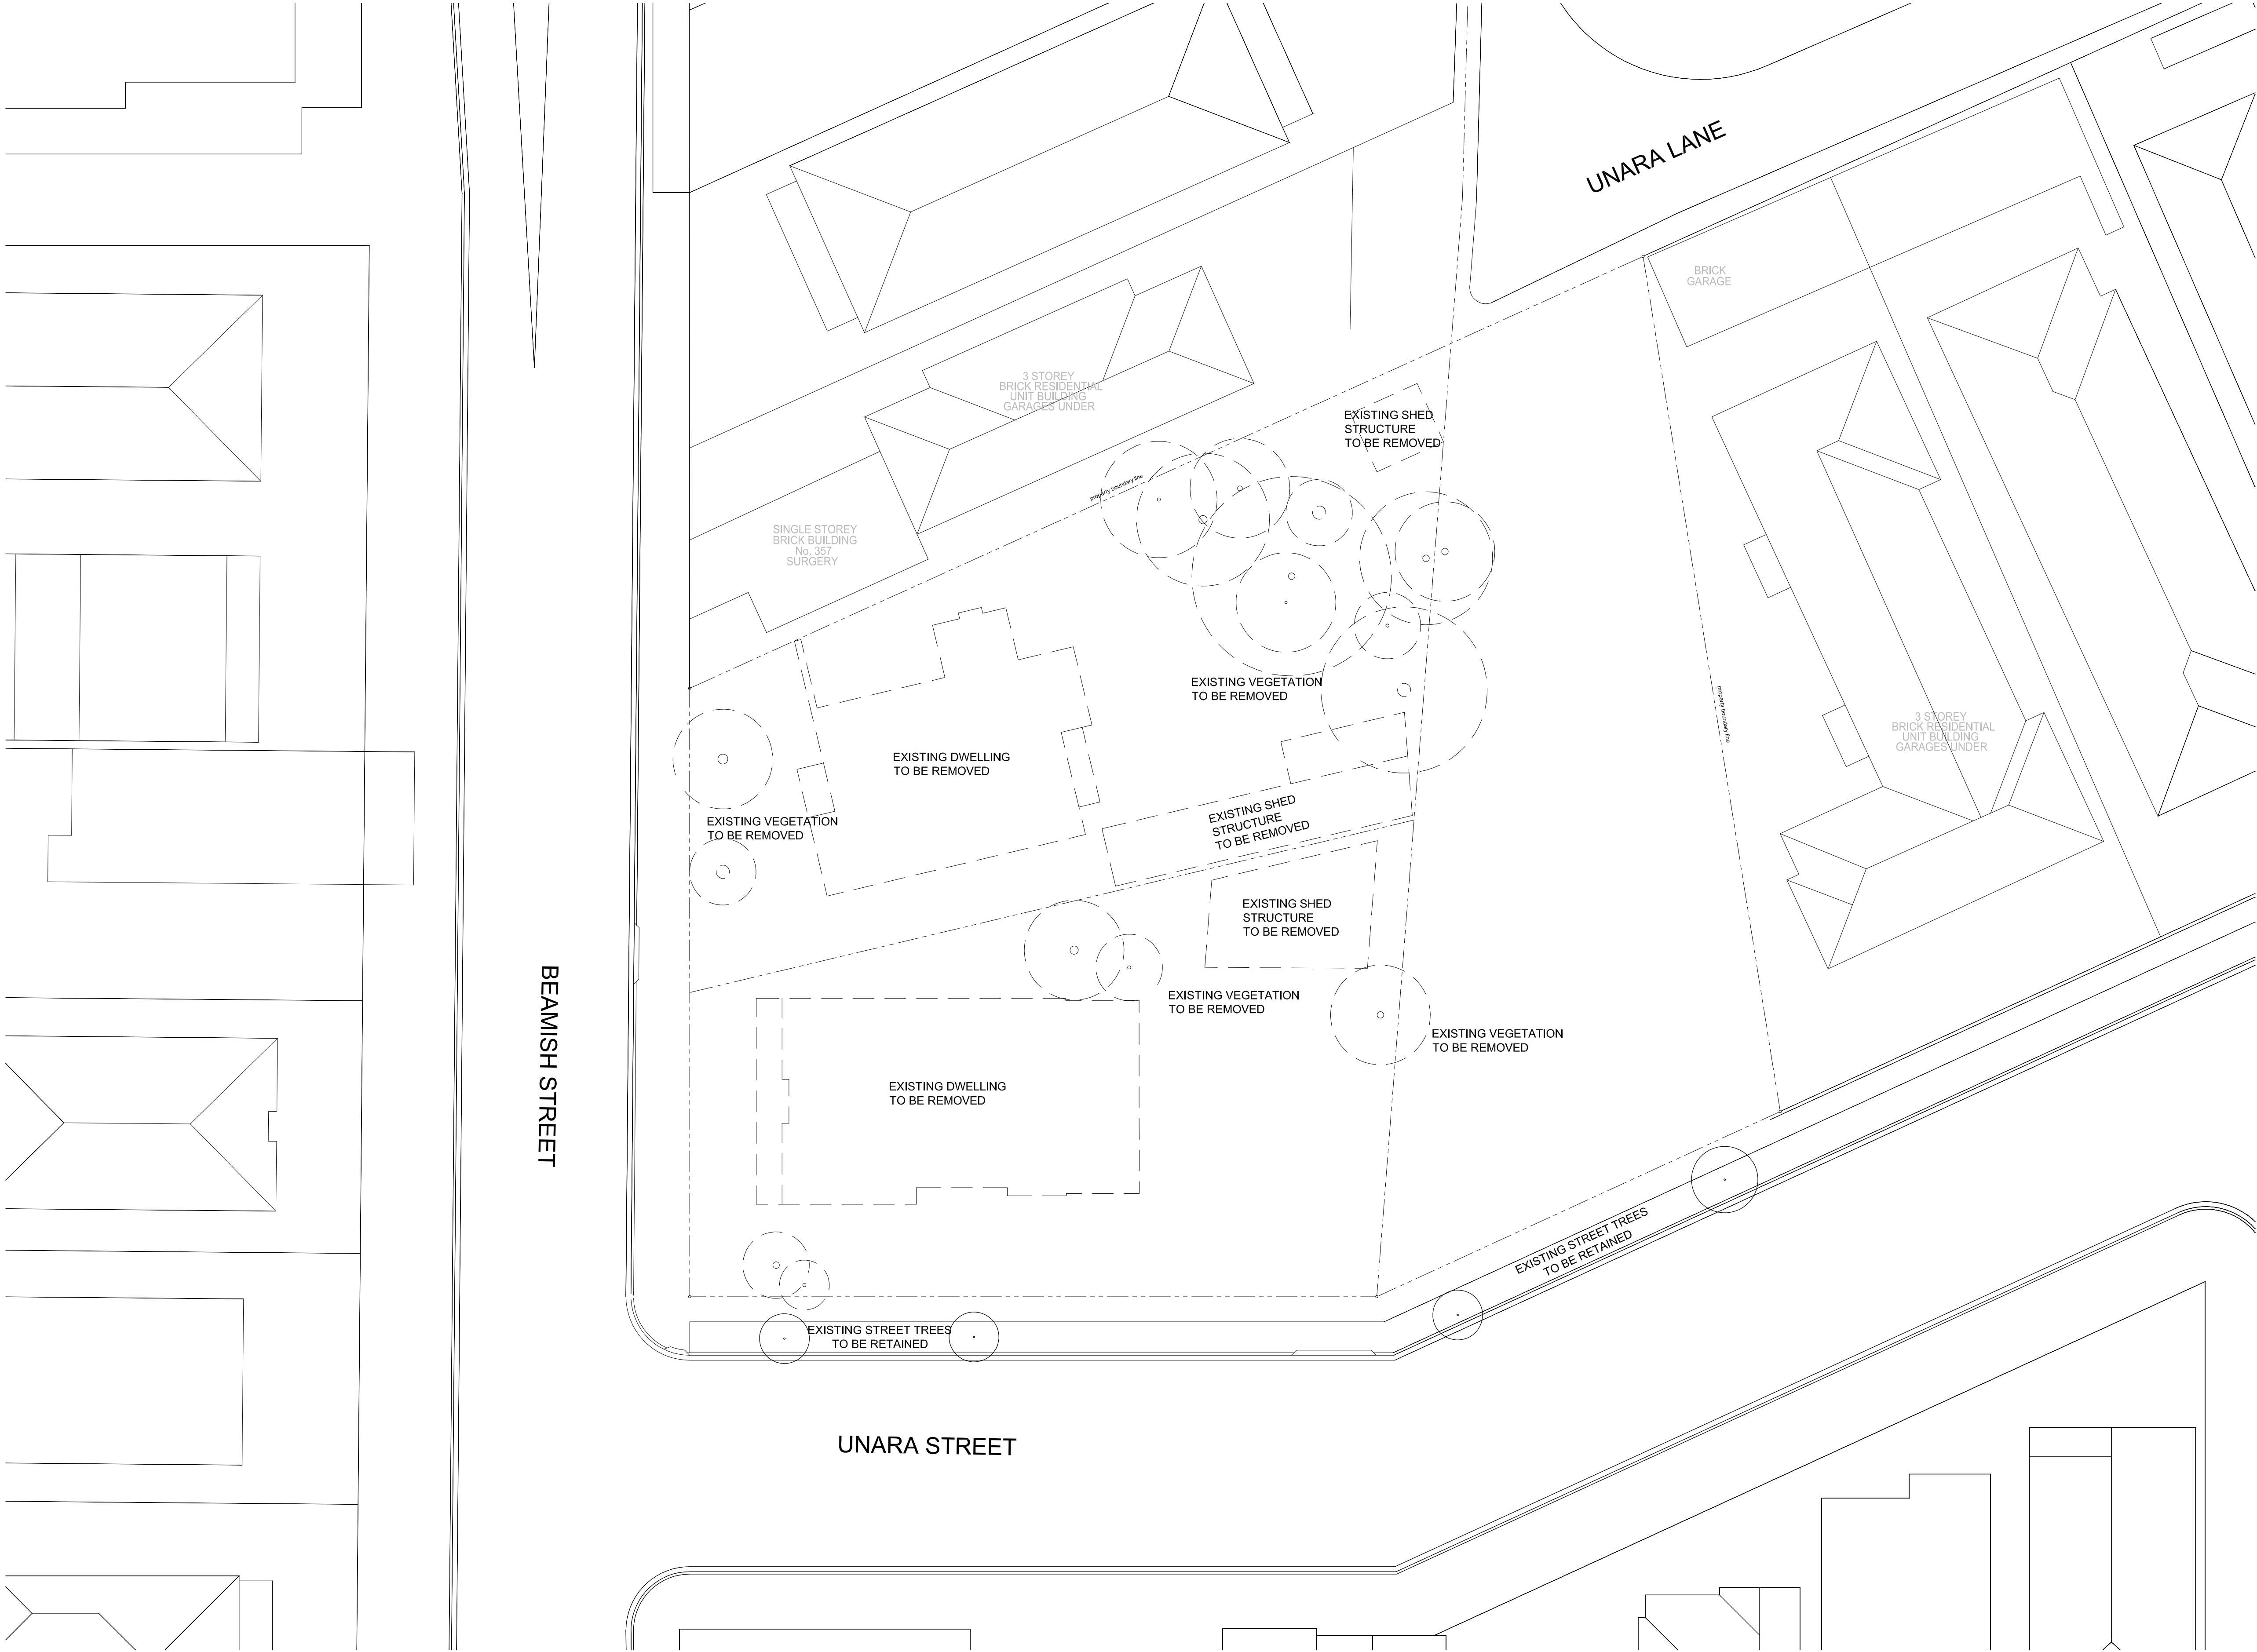

NOTES:
REFER TO THE FOLLOWING DRAWING SERIES FOR DETAILED PLANS, ELEVATIONS, SECTIONS AND LEVELS:
A. SITE PLANS DWG XX-XX
B. FLOOR PLANS DWG XX-XX
C. ELEVATIONS & SECTIONS DWG XX-XX
D. DEMOLITION PLANS DWG XX-XX
REFER TO LANDSCAPE ARCHITECT DRAWINGS FOR LANDSCAPE DESIGN. (LANDSCAPE SHOWN ON ARCHITECTS DRAWINGS IS INDICATIVE ONLY)

- SYMBOLS:**
- RL 00.00 NEW SPOT LEVEL
 - XRL 00.00 EXISTING SPOT LEVEL
 - SITE BOUNDARY
 - EXISTING BUILDINGS / VEGETATION TO BE DEMOLISHED
 - LINE OF BUILDING /CANOPIES OVER
 - EXISTING WALLS
 - NEW WALLS
- ABBREVIATIONS:**
- FS FIRE STAIR
 - PL PLANTER/LANDSCAPE
 - ST RESIDENT STORAGE
 - V RESIDENTIAL VISITOR PARKING
 - U RESIDENTIAL UNIT PARKING
 - L LOGGIA
 - SL SKYLIGHT

NOTES:

REFER TO THE FOLLOWING DRAWING SERIES FOR DETAILED PLANS, ELEVATIONS, SECTIONS AND LEVELS:

A. SITE PLANS DWG XX-XX
B. FLOOR PLANS DWG XX-XX
C. ELEVATIONS & SECTIONS DWG XX-XX
D. DEMOLITION PLANS DWG XX-XX

REFER TO LANDSCAPE ARCHITECT DRAWINGS FOR LANDSCAPE DESIGN. (LANDSCAPE SHOWN ON ARCHITECTS DRAWINGS IS INDICATIVE ONLY)

- SYMBOLS:
- RL 00.00 NEW SPOT LEVEL
 - XRL 00.00 EXISTING SPOT LEVEL
 - SITE BOUNDARY
 - EXISTING BUILDINGS / VEGETATION TO BE DEMOLISHED
 - LINE OF BUILDING /CANOPIES OVER
 - EXISTING WALLS
 - NEW WALLS

- ABBREVIATIONS:
- FS FIRE STAIR
 - PL PLANTER/LANDSCAPE
 - ST RESIDENT STORAGE
 - V RESIDENTIAL VISITOR PARKING
 - U RESIDENTIAL UNIT PARKING
 - L LOGGIA
 - SL SKYLIGHT



NOTES:

REFER TO THE FOLLOWING DRAWING SERIES FOR DETAILED PLANS, ELEVATIONS, SECTIONS AND LEVELS:


A. SITE PLANS DWG XX-XX
B. FLOOR PLANS DWG XX-XX
C. ELEVATIONS & SECTIONS DWG XX-XX
D. DEMOLITION PLANS DWG XX-XX

REFER TO LANDSCAPE ARCHITECT DRAWINGS FOR LANDSCAPE DESIGN. (LANDSCAPE SHOWN ON ARCHITECTS DRAWINGS IS INDICATIVE ONLY)

- SYMBOLS:
- RL 00.00 NEW SPOT LEVEL
 - XRL 00.00 EXISTING SPOT LEVEL
 - SITE BOUNDARY
 - EXISTING BUILDINGS / VEGETATION TO BE DEMOLISHED
 - LINE OF BUILDING /CANOPIES OVER
 - EXISTING WALLS
 - NEW WALLS


- ABBREVIATIONS:
- FS FIRE STAIR
 - PL PLANTER/LANDSCAPE
 - ST RESIDENT STORAGE
 - V RESIDENTIAL VISITOR PARKING
 - U RESIDENTIAL UNIT PARKING
 - L LOGGIA
 - SL SKYLIGHT




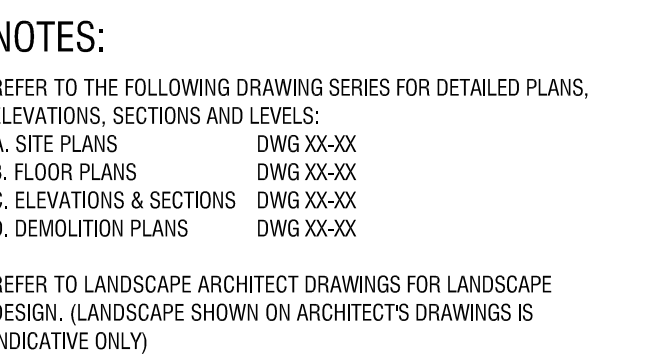

- RL 00.00 NEW SPOT LEVEL
- XL 00.00 EXISTING SPOT LEVEL
- SITE BOUNDARY
- EXISTING BUILDINGS / VEGETATION TO BE DEMOLISHED
- LINE OF BUILDING / CANOPIES OVER
- █ EXISTING WALLS
- ▒ NEW WALLS

- S FIRE STAIR
- L PLANTER/LANDSCAPE
- T RESIDENT STORAGE
- ' RESIDENTIAL VISITOR PARKING
- RESIDENTIAL UNIT PARKING
- LOGGIA
- L SKYLIGHT

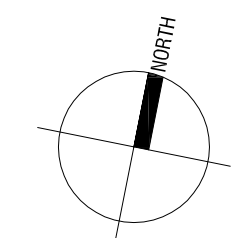

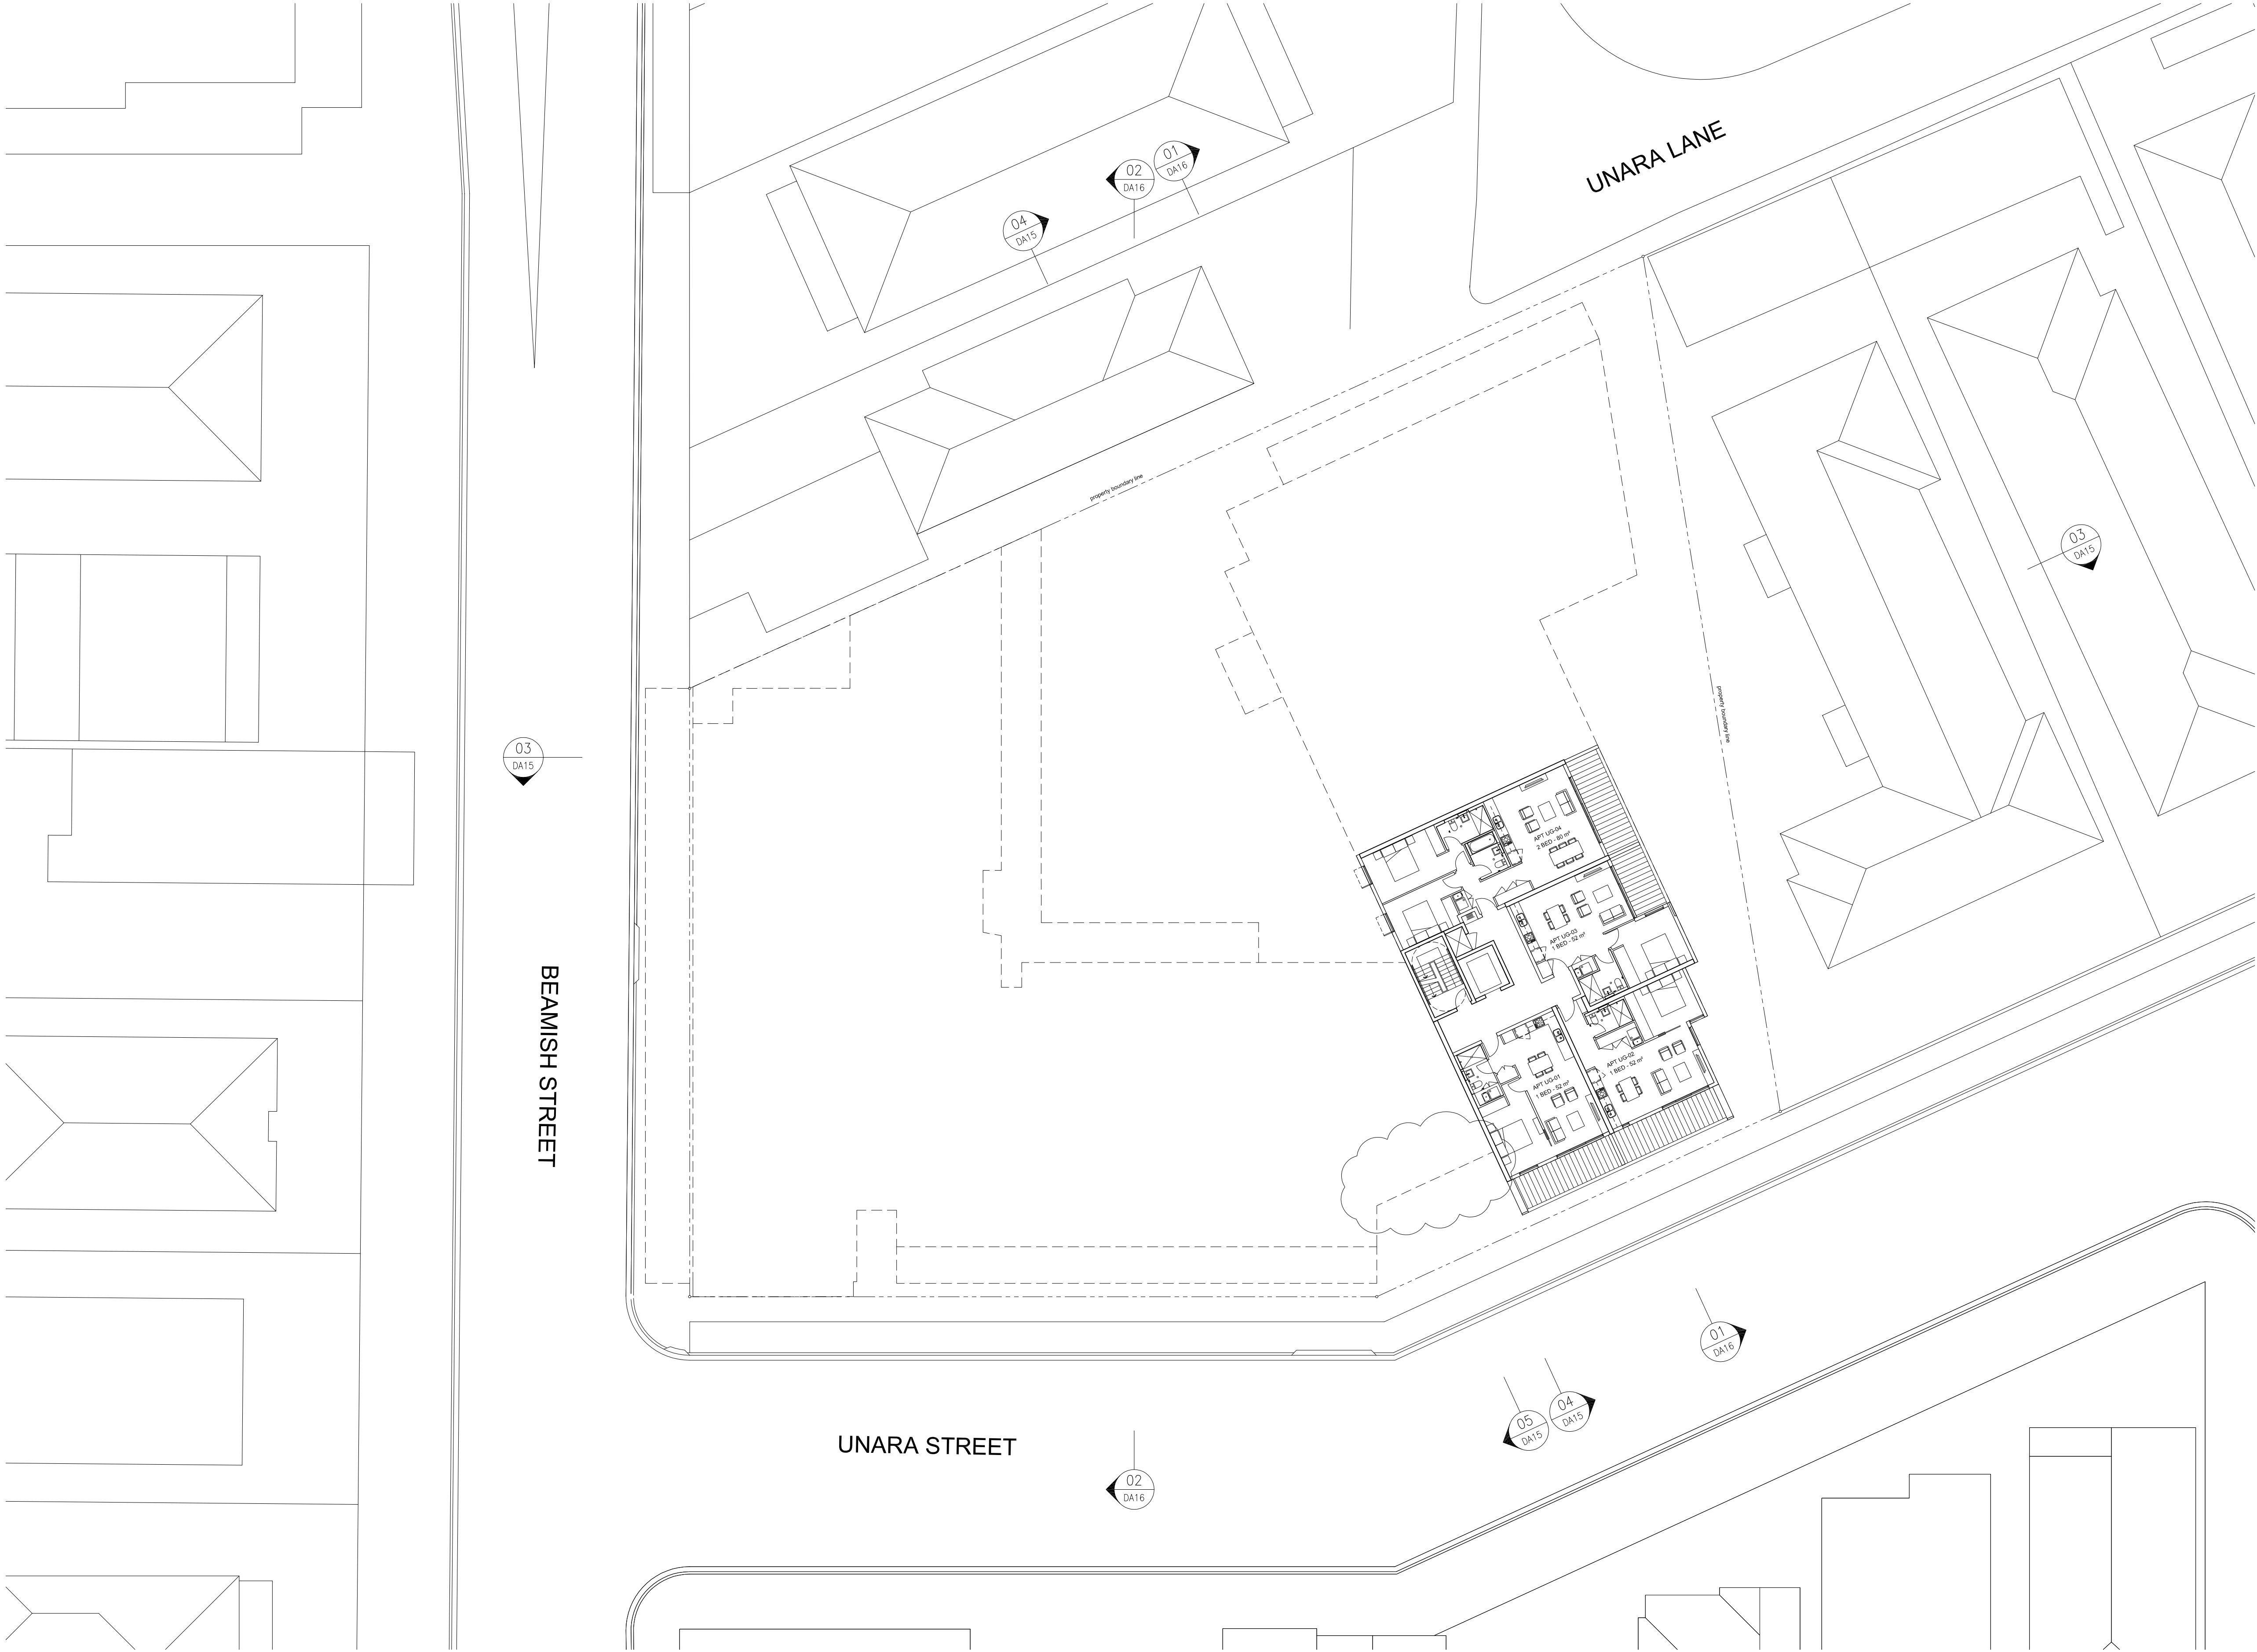

NOTES:


REFER TO THE FOLLOWING DRAWING SERIES FOR DETAILED PLANS, ELEVATIONS, SECTIONS AND LEVELS:

A. SITE PLANS	DWG XX-XX
B. FLOOR PLANS	DWG XX-XX
C. ELEVATIONS & SECTIONS	DWG XX-XX
D. DEMOLITION PLANS	DWG XX-XX

REFER TO LANDSCAPE ARCHITECT DRAWINGS FOR LANDSCAPE DESIGN. (LANDSCAPE SHOWN ON ARCHITECTS DRAWINGS IS INDICATIVE ONLY)

- SYMBOLS:**
- RL 00.00 NEW SPOT LEVEL
 - XRL 00.00 EXISTING SPOT LEVEL
 - SITE BOUNDARY
 - EXISTING BUILDINGS / VEGETATION TO BE DEMOLISHED
 - LINE OF BUILDING /CANOPES OVER
 - EXISTING WALLS
 - NEW WALLS

- ABBREVIATIONS:**
- FS FIRE STAIR
 - PL PLANTER/LANDSCAPE
 - ST RESIDENT STORAGE
 - V RESIDENTIAL VISITOR PARKING
 - U RESIDENTIAL UNIT PARKING
 - L LOGGIA
 - SL SKYLIGHT

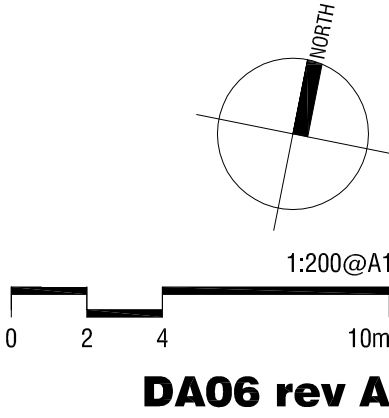




NOTES:
REFER TO THE FOLLOWING DRAWING SERIES FOR DETAILED PLANS, ELEVATIONS, SECTIONS AND LEVELS:
A. SITE PLANS DWG XX-XX
B. FLOOR PLANS DWG XX-XX
C. ELEVATIONS & SECTIONS DWG XX-XX
D. DEMOLITION PLANS DWG XX-XX

REFER TO LANDSCAPE ARCHITECT DRAWINGS FOR LANDSCAPE DESIGN. (LANDSCAPE SHOWN ON ARCHITECTS DRAWINGS IS INDICATIVE ONLY)


- SYMBOLS:**
- RL 00.00 NEW SPOT LEVEL
 - XRL 00.00 EXISTING SPOT LEVEL
 - SITE BOUNDARY
 - EXISTING BUILDINGS / VEGETATION TO BE DEMOLISHED
 - LINE OF BUILDING /CANOPIES OVER
 - EXISTING WALLS
 - NEW WALLS

- ABBREVIATIONS:**
- FS FIRE STAIR
 - PL PLANTER/LANDSCAPE
 - ST RESIDENT STORAGE
 - V RESIDENTIAL VISITOR PARKING
 - U RESIDENTIAL UNIT PARKING
 - L LOGGIA
 - SL SKYLIGHT

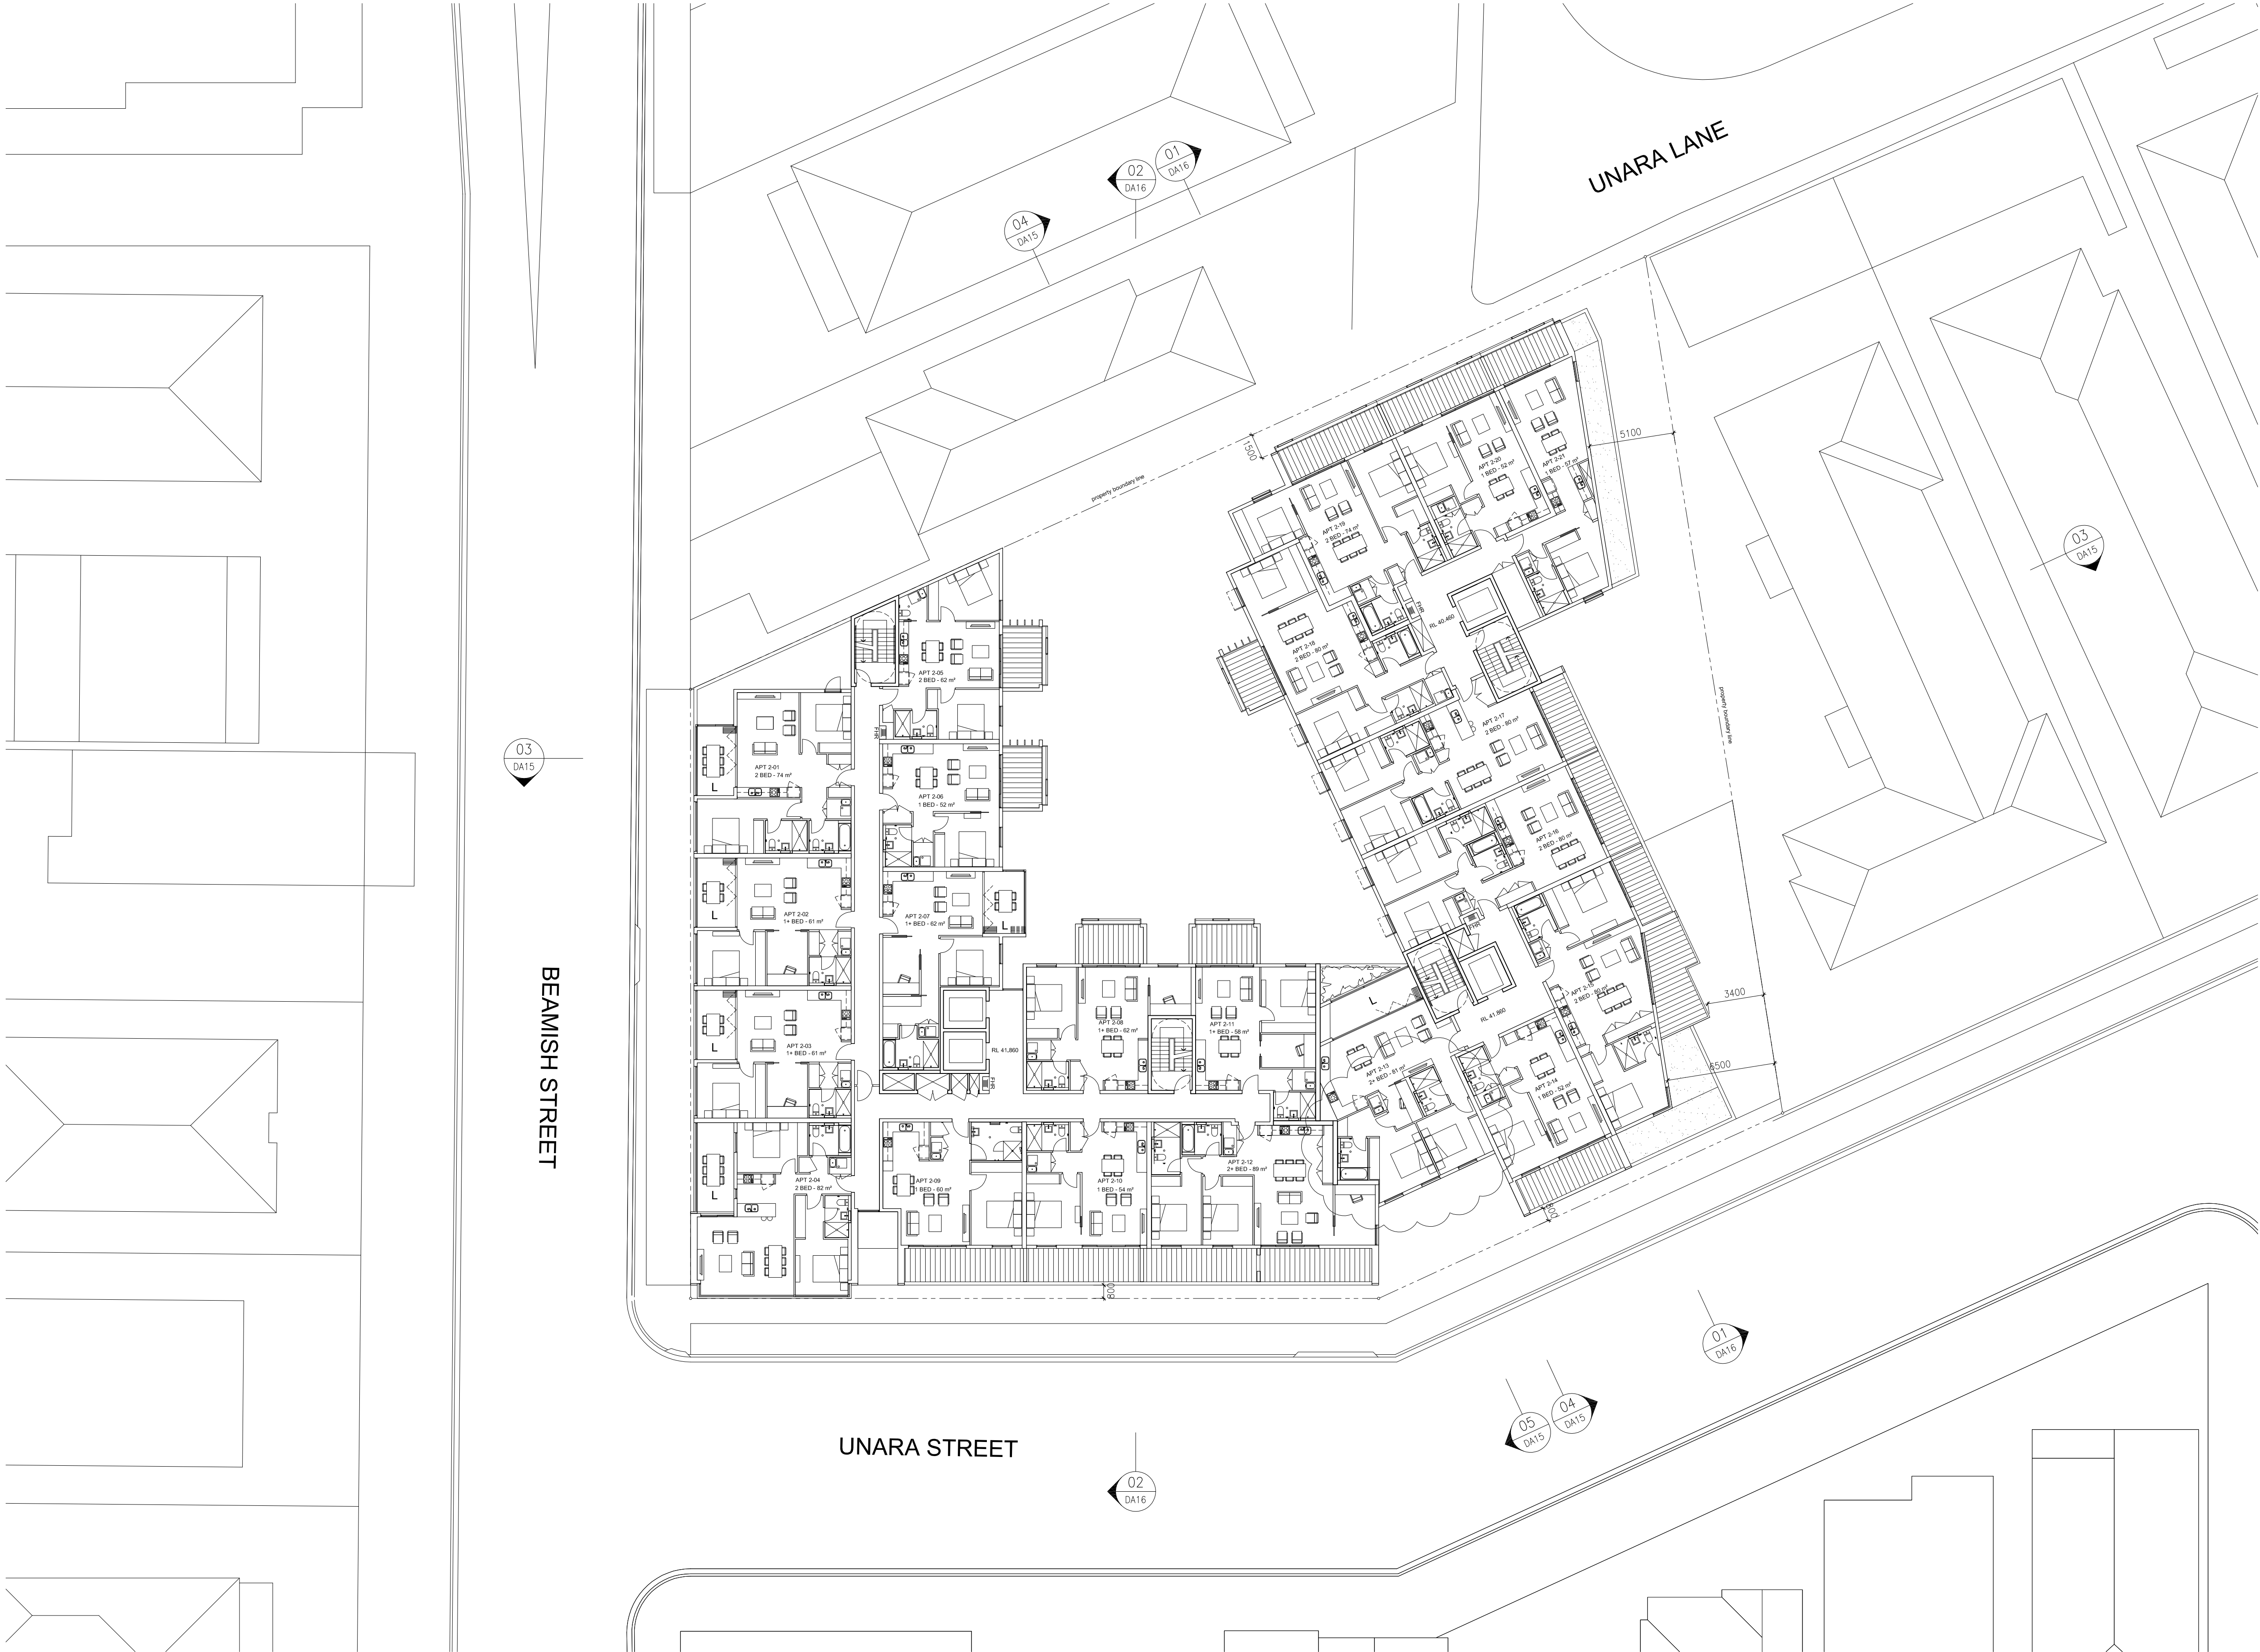

NOTES:
REFER TO THE FOLLOWING DRAWING SERIES FOR DETAILED PLANS, ELEVATIONS, SECTIONS AND LEVELS:
A. SITE PLANS DWG XX-XX
B. FLOOR PLANS DWG XX-XX
C. ELEVATIONS & SECTIONS DWG XX-XX
D. DEMOLITION PLANS DWG XX-XX
REFER TO LANDSCAPE ARCHITECT DRAWINGS FOR LANDSCAPE DESIGN. (LANDSCAPE SHOWN ON ARCHITECTS DRAWINGS IS INDICATIVE ONLY)

- SYMBOLS:**
- RL 00.00 NEW SPOT LEVEL
 - XRL 00.00 EXISTING SPOT LEVEL
 - SITE BOUNDARY
 - EXISTING BUILDINGS / VEGETATION TO BE DEMOLISHED
 - LINE OF BUILDING /CANOPIES OVER
 - EXISTING WALLS
 - NEW WALLS
- ABBREVIATIONS:**
- FS FIRE STAIR
 - PL PLANTER/LANDSCAPE
 - ST RESIDENT STORAGE
 - V RESIDENTIAL VISITOR PARKING
 - U RESIDENTIAL UNIT PARKING
 - L LOGGIA
 - SL SKYLIGHT

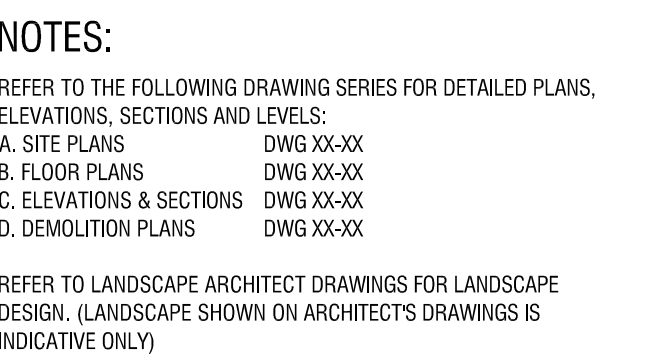

	RL 00.00	NEW SPOT LEVEL
	XRL 00.00	EXISTING SPOT LEVEL
		SITE BOUNDARY
		EXISTING BUILDINGS / VEGETATION TO BE DEMOLISHED
		LINE OF BUILDING / CANOPIES OVER
		EXISTING WALLS
		NEW WALLS

ES	FIRE STAIR
PL	PLANTER/LANDSCAPE
ST	RESIDENT STORAGE
W	RESIDENTIAL VISITOR PARKING
U	RESIDENTIAL UNIT PARKING
L	LOGGIA
SL	SKYLIGHT







NOTES:
REFER TO THE FOLLOWING DRAWING SERIES FOR DETAILED PLANS, ELEVATIONS, SECTIONS AND LEVELS:
A. SITE PLANS DWG XX-XX
B. FLOOR PLANS DWG XX-XX
C. ELEVATIONS & SECTIONS DWG XX-XX
D. DEMOLITION PLANS DWG XX-XX
REFER TO LANDSCAPE ARCHITECT DRAWINGS FOR LANDSCAPE DESIGN. (LANDSCAPE SHOWN ON ARCHITECTS DRAWINGS IS INDICATIVE ONLY)

- SYMBOLS:**
- RL 00.00 NEW SPOT LEVEL
 - XRL 00.00 EXISTING SPOT LEVEL
 - SITE BOUNDARY
 - EXISTING BUILDINGS / VEGETATION TO BE DEMOLISHED
 - LINE OF BUILDING /CANOPIES OVER
 - EXISTING WALLS
 - NEW WALLS

- ABBREVIATIONS:**
- FS FIRE STAIR
 - PL PLANTER/LANDSCAPE
 - ST RESIDENT STORAGE
 - V RESIDENTIAL VISITOR PARKING
 - U RESIDENTIAL UNIT PARKING
 - L LOGGIA
 - SL SKYLIGHT

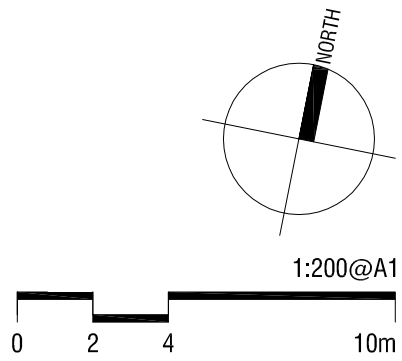

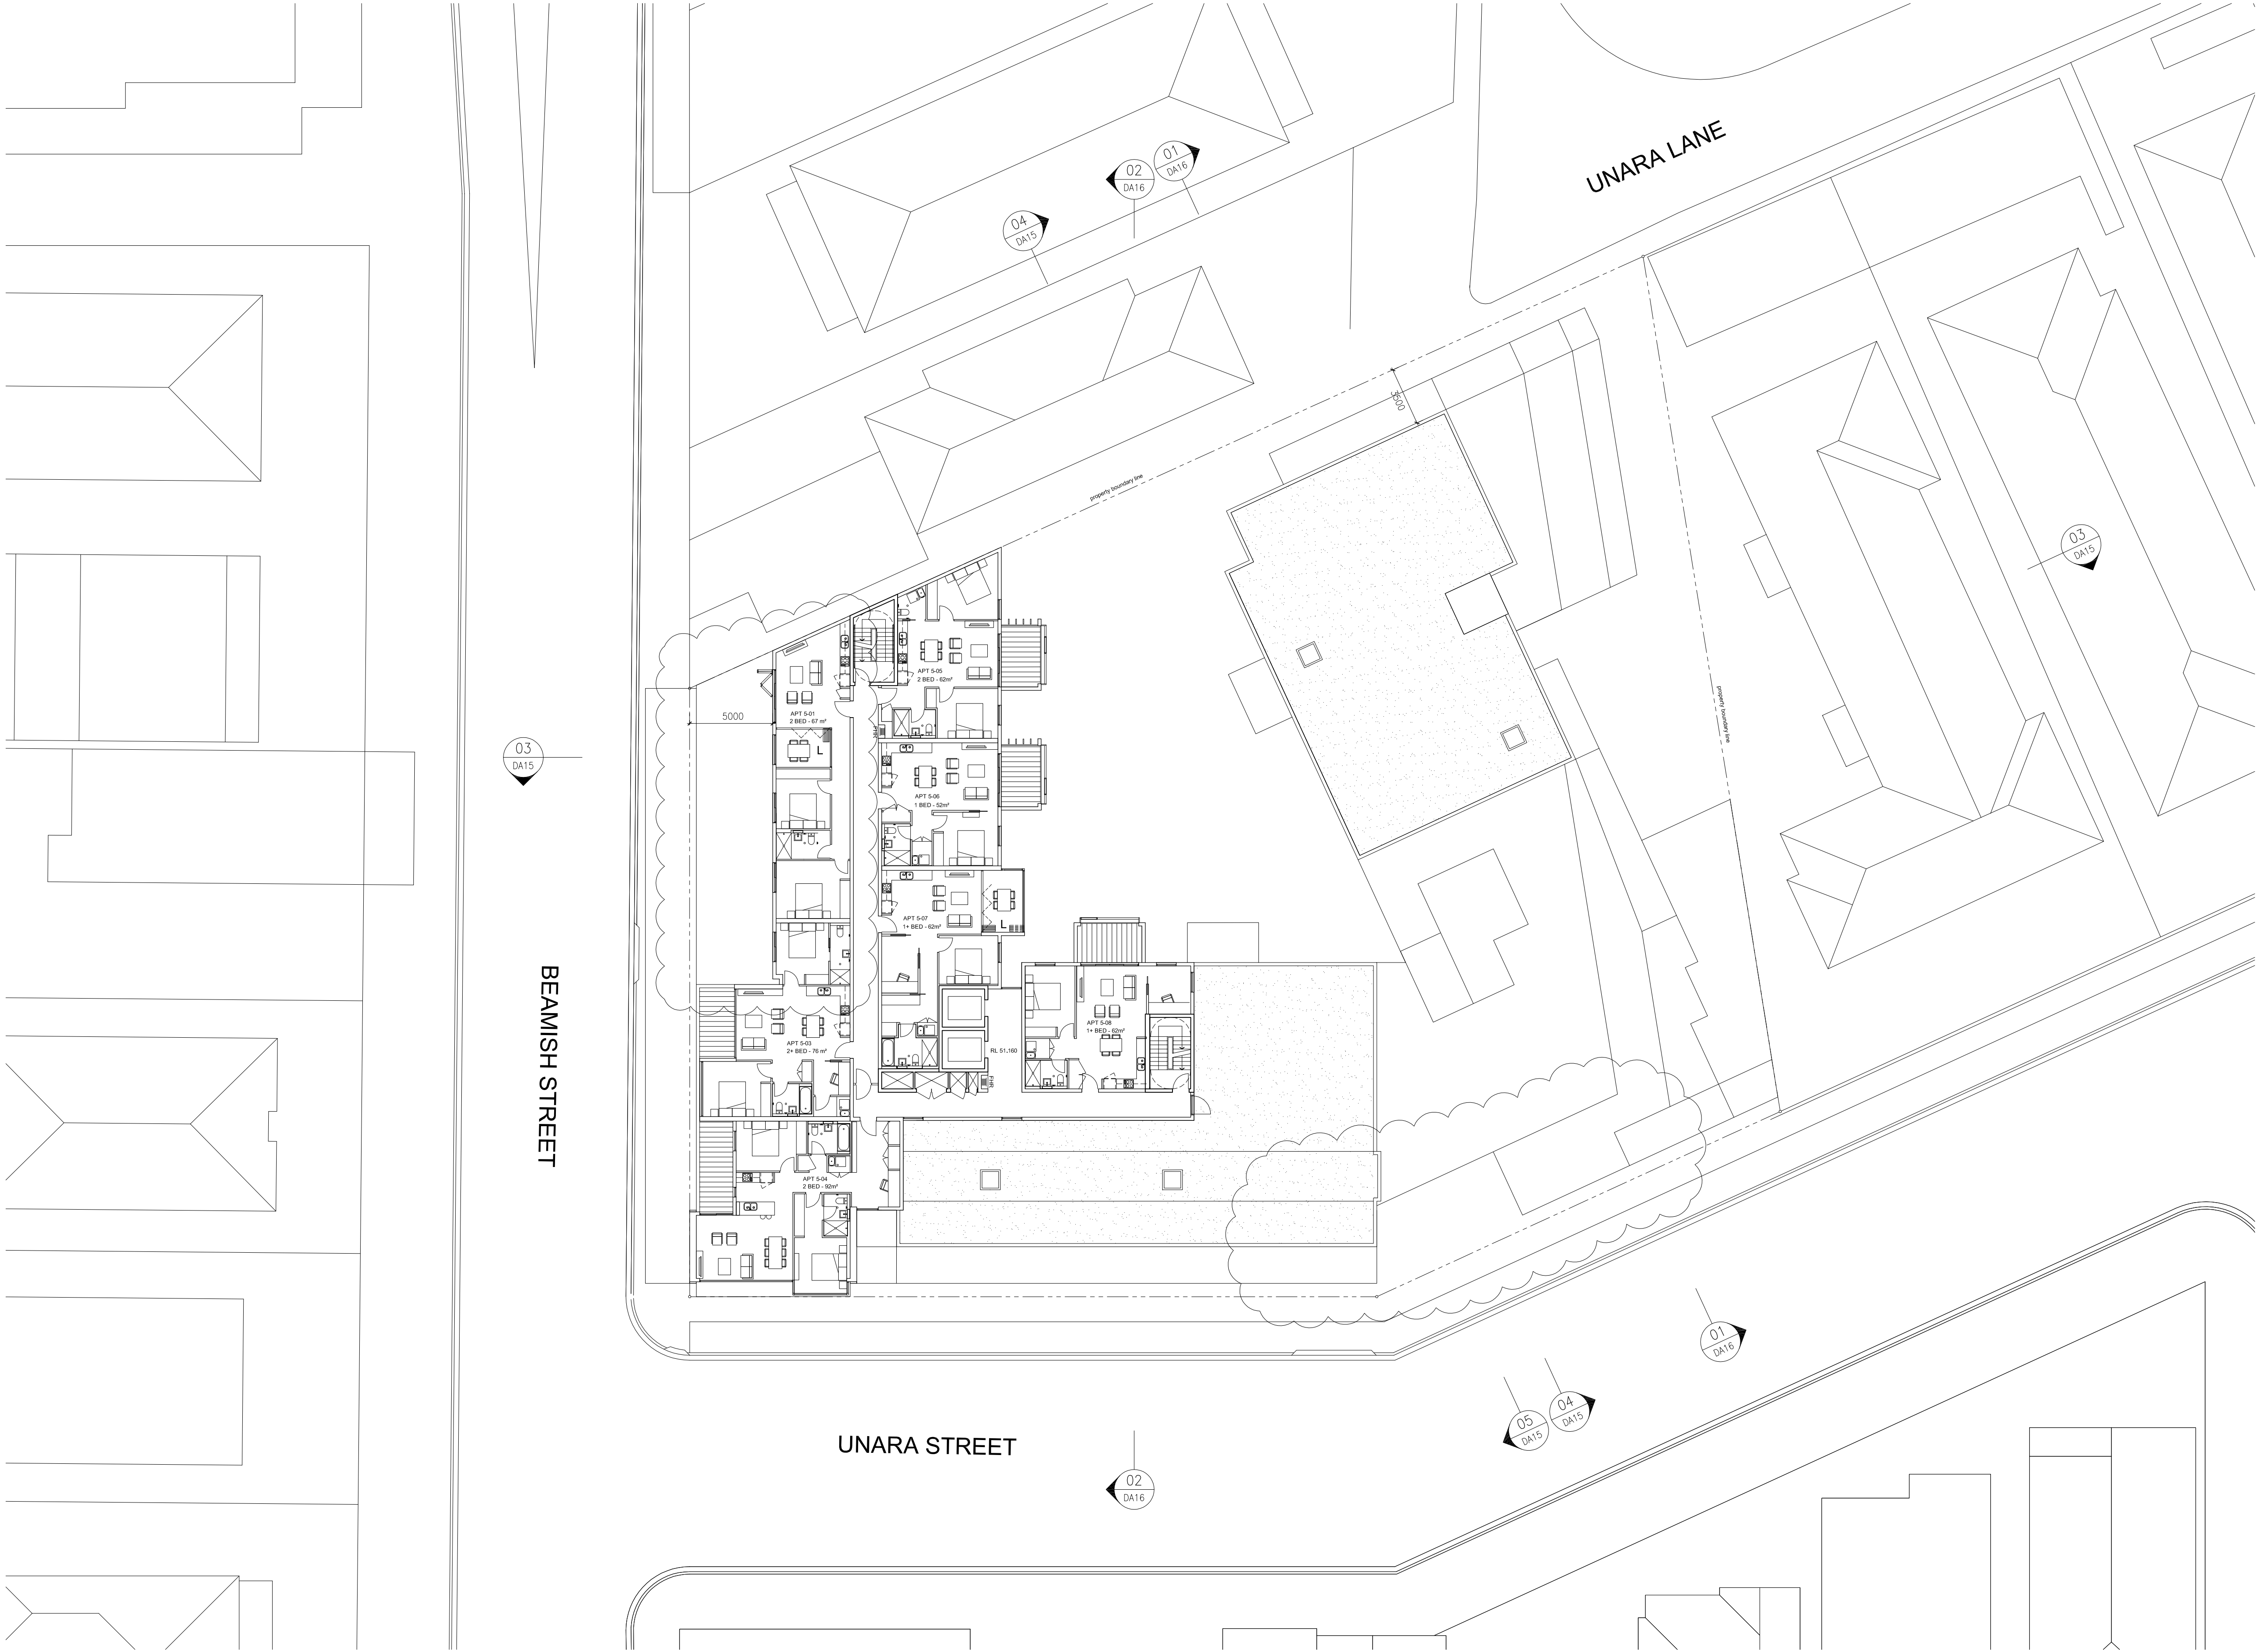

NOTES:


REFER TO THE FOLLOWING DRAWING SERIES FOR DETAILED PLANS, ELEVATIONS, SECTIONS AND LEVELS:

A. SITE PLANS DWG XX-XX
B. FLOOR PLANS DWG XX-XX
C. ELEVATIONS & SECTIONS DWG XX-XX
D. DEMOLITION PLANS DWG XX-XX

REFER TO LANDSCAPE ARCHITECT DRAWINGS FOR LANDSCAPE DESIGN. (LANDSCAPE SHOWN ON ARCHITECTS DRAWINGS IS INDICATIVE ONLY)

- SYMBOLS:**
- RL 00.00 NEW SPOT LEVEL
 - XRL 00.00 EXISTING SPOT LEVEL
 - SITE BOUNDARY
 - EXISTING BUILDINGS / VEGETATION TO BE DEMOLISHED
 - LINE OF BUILDING /CANOPIES OVER
 - EXISTING WALLS
 - NEW WALLS

- ABBREVIATIONS:**
- FS FIRE STAIR
 - PL PLANTER/LANDSCAPE
 - ST RESIDENT STORAGE
 - V RESIDENTIAL VISITOR PARKING
 - U RESIDENTIAL UNIT PARKING
 - L LOGGIA
 - SL SKYLIGHT

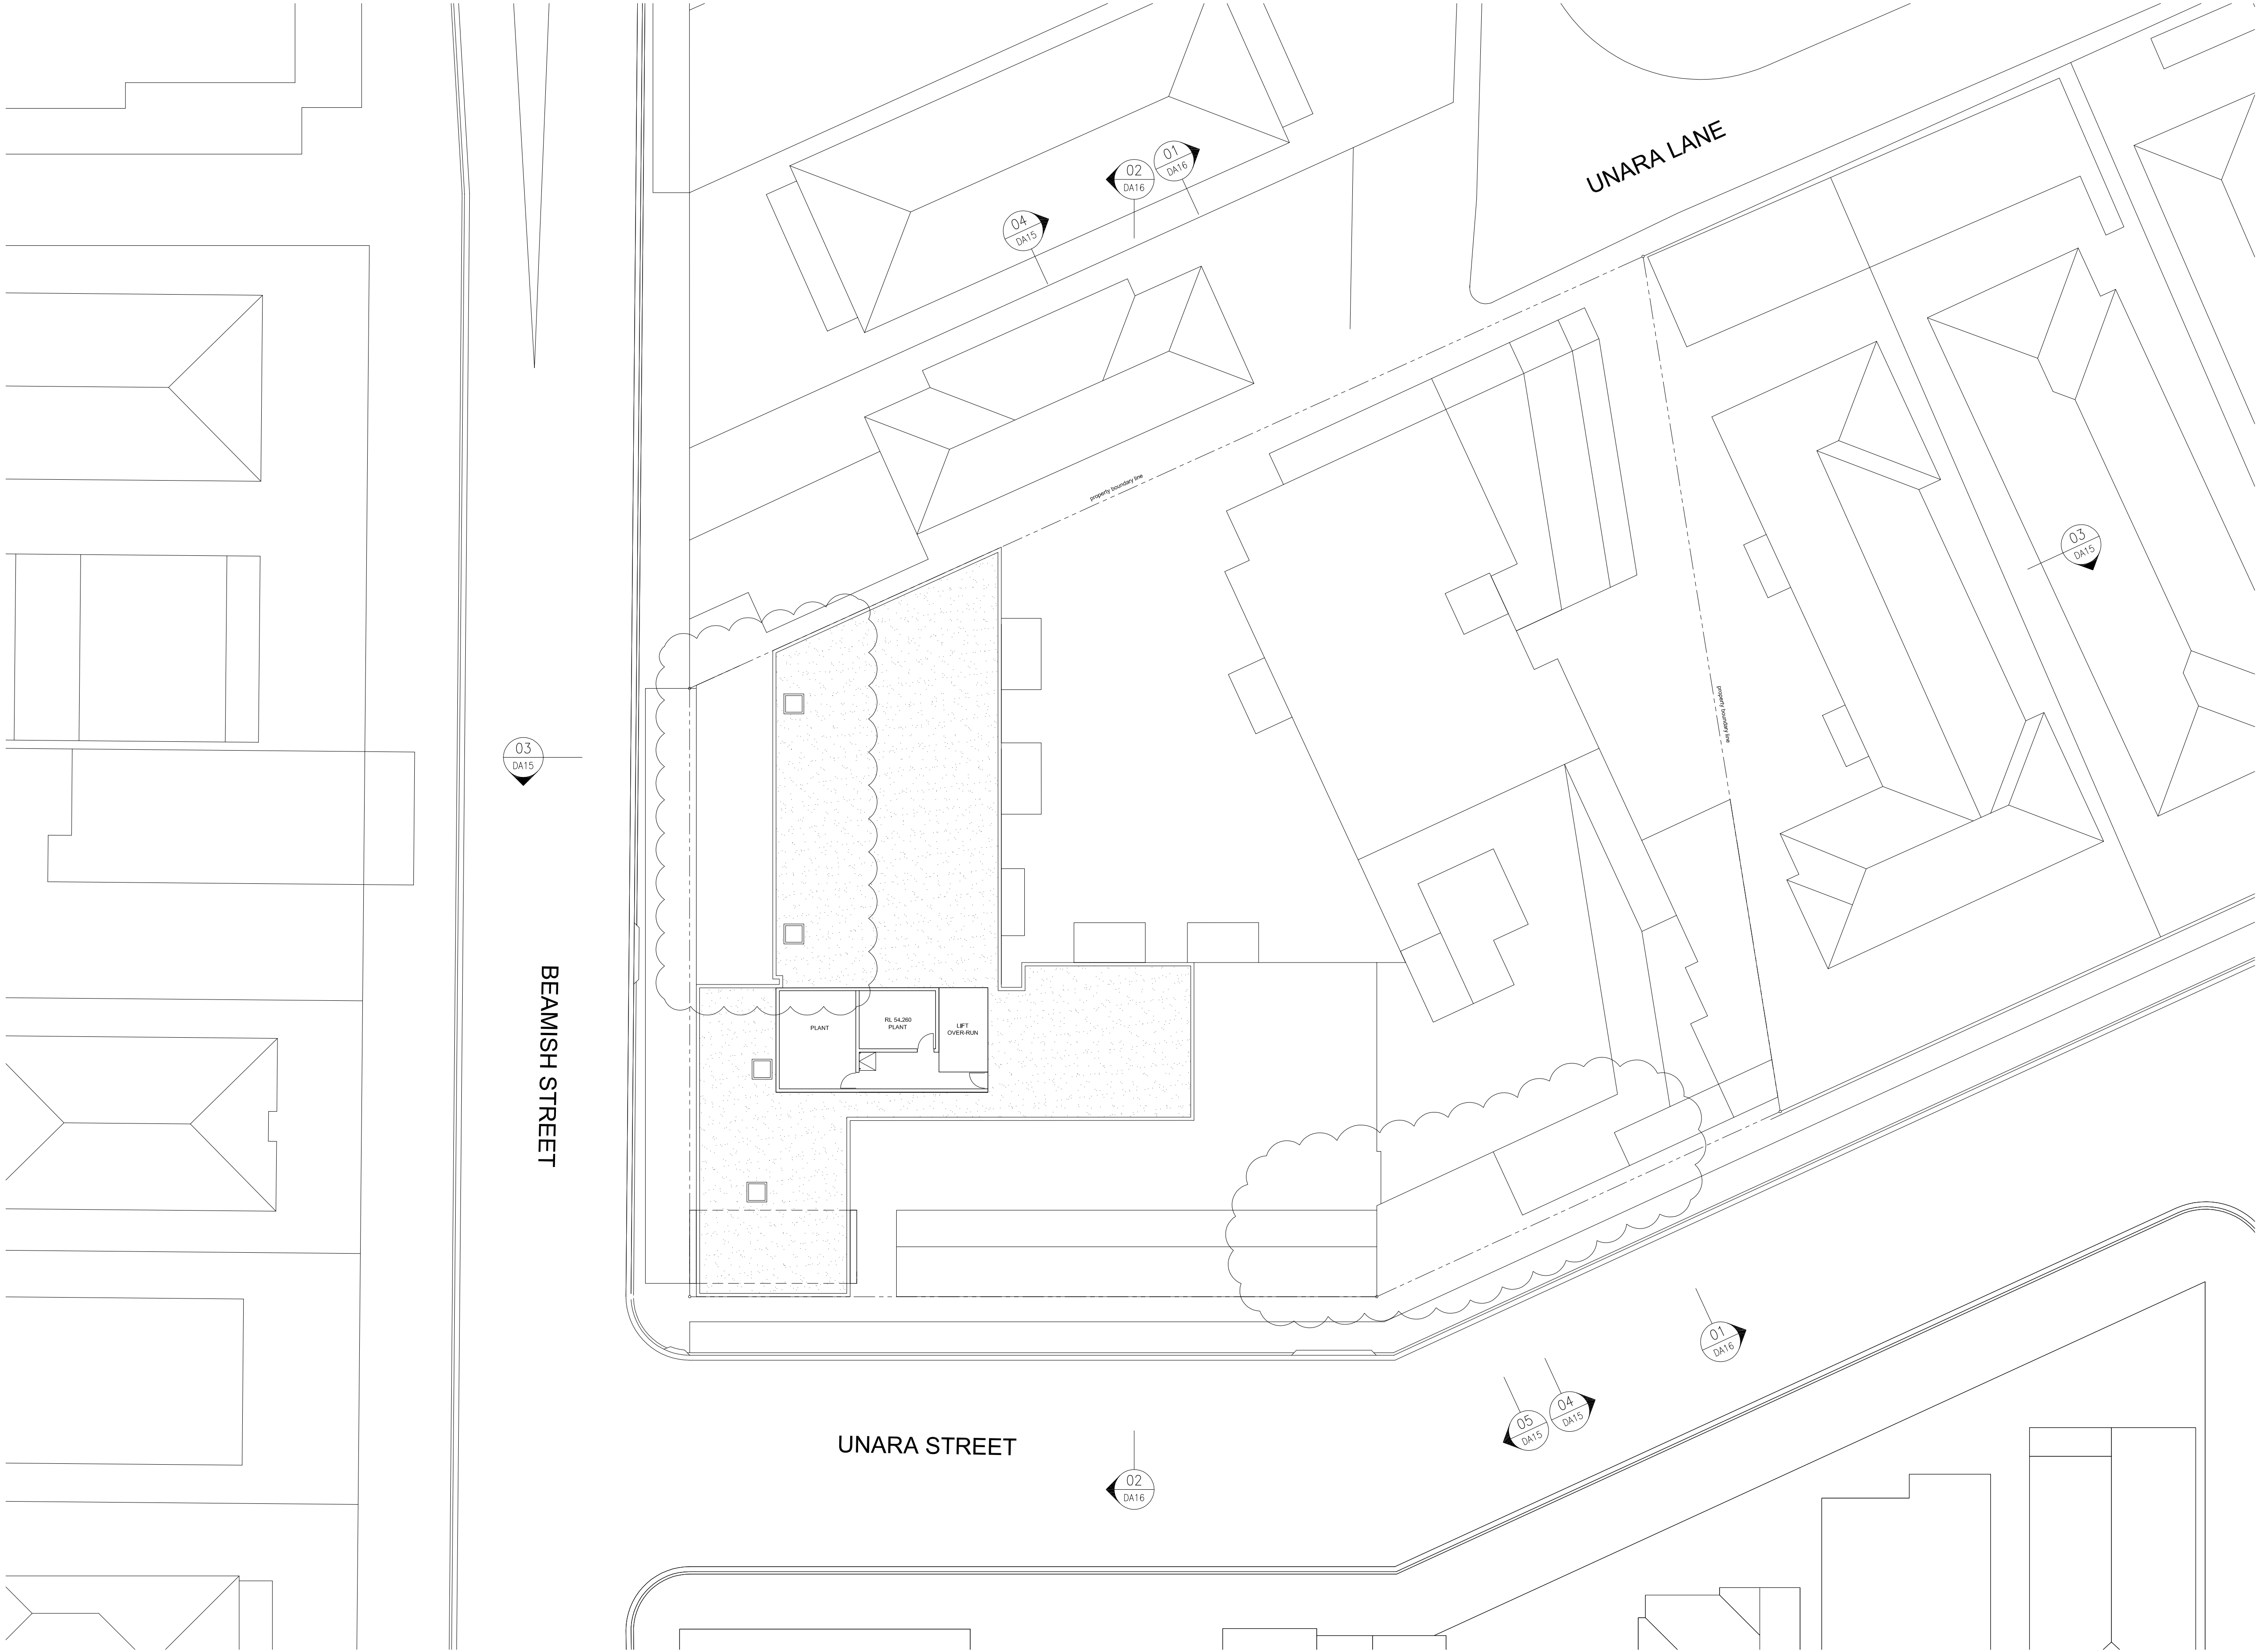

NOTES:

REFER TO THE FOLLOWING DRAWING SERIES FOR DETAILED PLANS, ELEVATIONS, SECTIONS AND LEVELS:

A. SITE PLANS DWG XX-XX
B. FLOOR PLANS DWG XX-XX
C. ELEVATIONS & SECTIONS DWG XX-XX
D. DEMOLITION PLANS DWG XX-XX

REFER TO LANDSCAPE ARCHITECT DRAWINGS FOR LANDSCAPE DESIGN. (LANDSCAPE SHOWN ON ARCHITECTS DRAWINGS IS INDICATIVE ONLY)

SYMBOLS:

RL 00.00 NEW SPOT LEVEL
XRL 00.00 EXISTING SPOT LEVEL
SITE BOUNDARY
EXISTING BUILDINGS / VEGETATION TO BE DEMOLISHED
LINE OF BUILDING /CANOPIES OVER
EXISTING WALLS
NEW WALLS

ABBREVIATIONS:


FS FIRE STAIR
PL PLANTER/LANDSCAPE
ST RESIDENT STORAGE
V RESIDENTIAL VISITOR PARKING
U RESIDENTIAL UNIT PARKING
L LOGGIA
SL SKYLIGHT

MATERIAL LEGEND


MF	METAL FASCIA POWDER COAT ALUMINIUM COLOUR: CHARCOAL
PM	PROFILED METAL WALLING COLOUR: CHARCOAL
FS	FIXED SCREEN POWDER COAT ALUMINIUM COLOUR: LIGHT BRONZE
OS	OPERABLE SCREEN POWDER COAT ALUMINIUM COLOUR: LIGHT BRONZE TO COURTYARD AND UNARA LANE COLOUR: SILVER TO BEAMISH STREET
FL	FIXED LOUVRE BLADES POWDER COAT ALUMINIUM COLOUR: CHARCOAL
VL	VENTILATION LOUVRES POWDER COAT ALUMINIUM COLOUR: CHARCOAL
LD	LOUVRED DOORS POWDERCOAT ALUMINIUM FRAMES COLOUR: CHARCOAL
MC	METAL CLADDING COLOUR: YELLOW
MG	METAL ENTRY GATE + FENCING COLOUR: CHARCOAL
OB	OBSCURED GLAZING
GB	GLAZED BALUSTRADE FULLY FRAMED WITH METAL HANDRAIL COLOUR: CHARCOAL
PC1	PAINTED CONCRETE COLOUR: DULUX WAYWARD GREY
PC2	PAINTED CONCRETE COLOUR: DULUX ANTIQUE WHITE USA
PC3	TEXTURE PAINTED CONCRETE COLOUR: MUSHROOM GREY
PC4	PROFILED & PAINTED CONCRETE COLOUR: MUSHROOM GREY (3 TONES)
 / FB	FACE BRICK




WEST ELEVATION - BEAMISH STREET

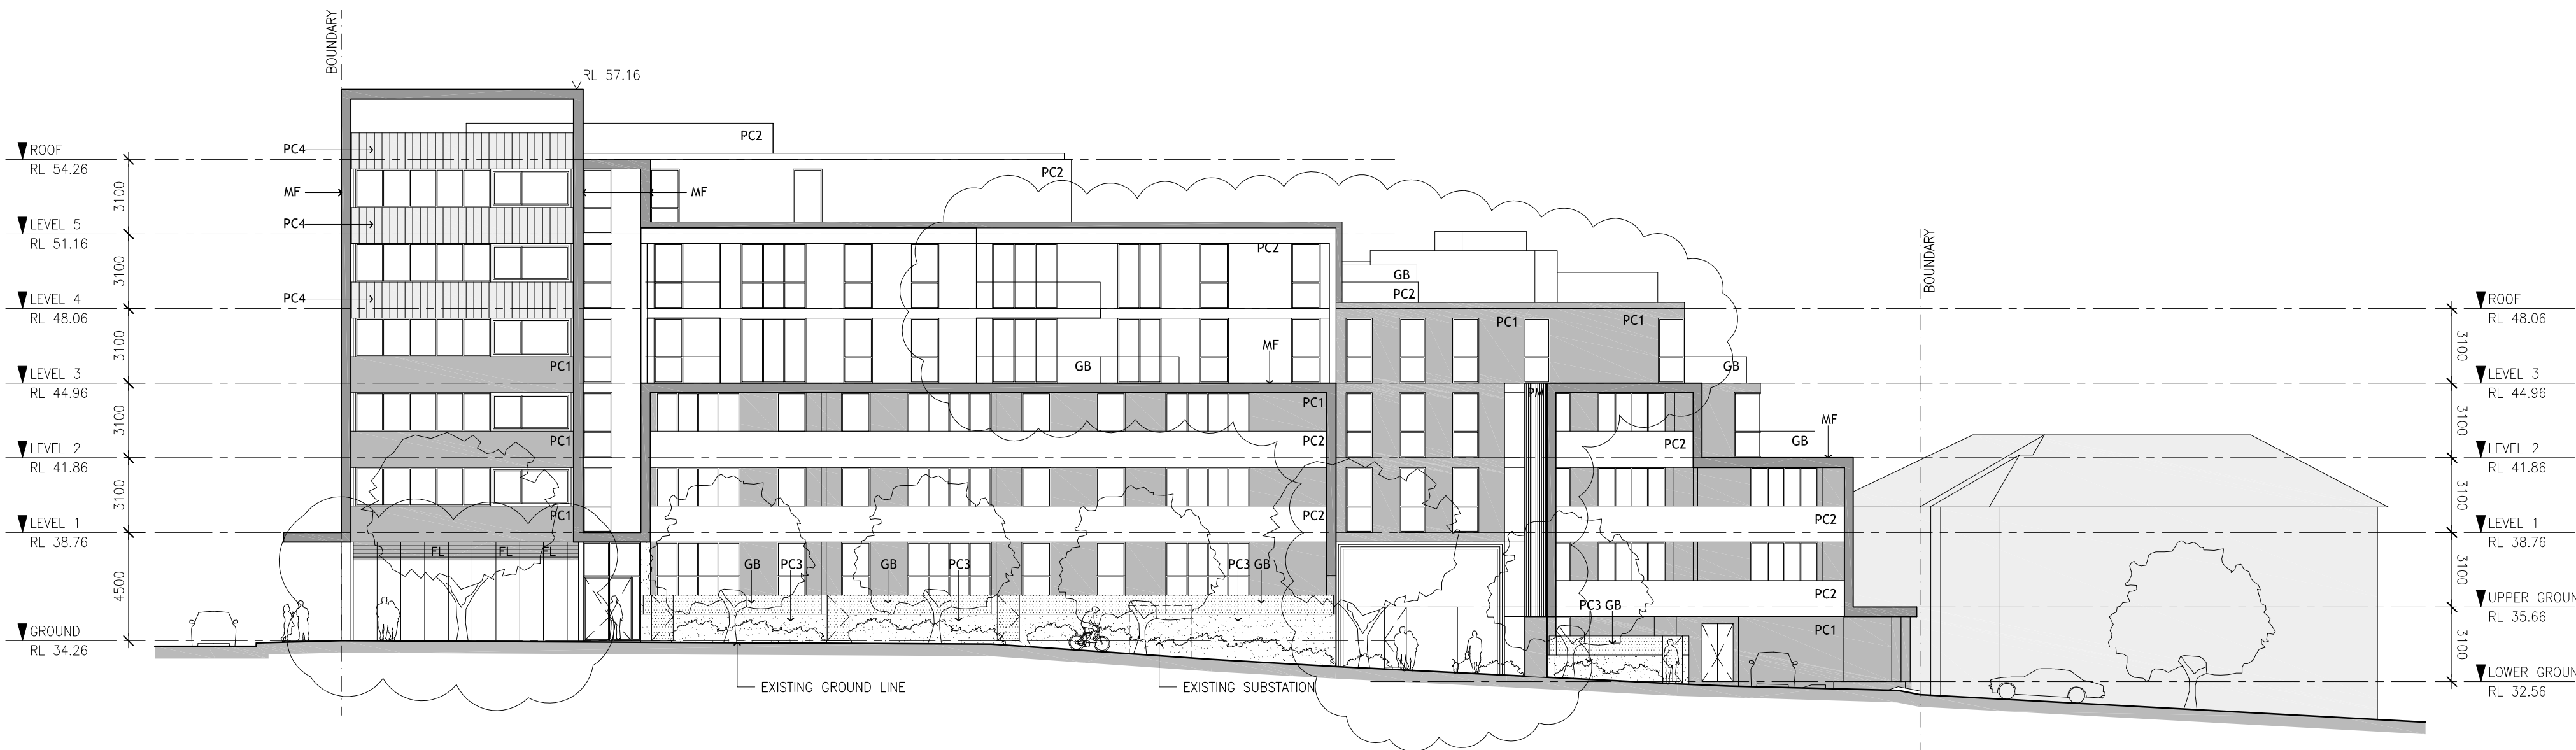


SOUTH ELEVATION - UNARA STREET

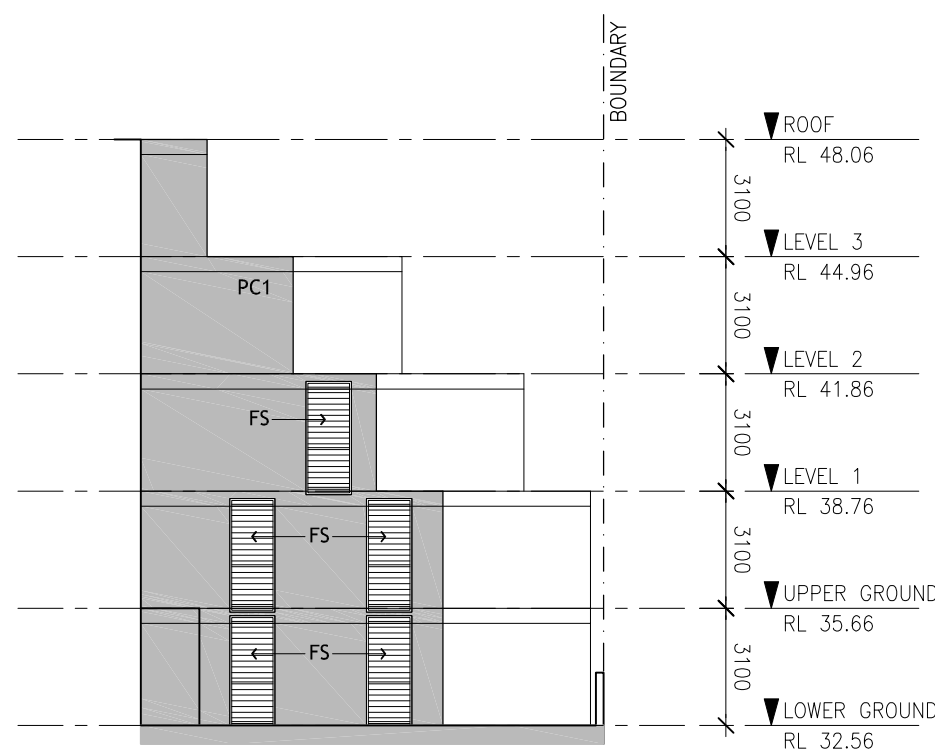

SOUTH ELEVATION (PART)

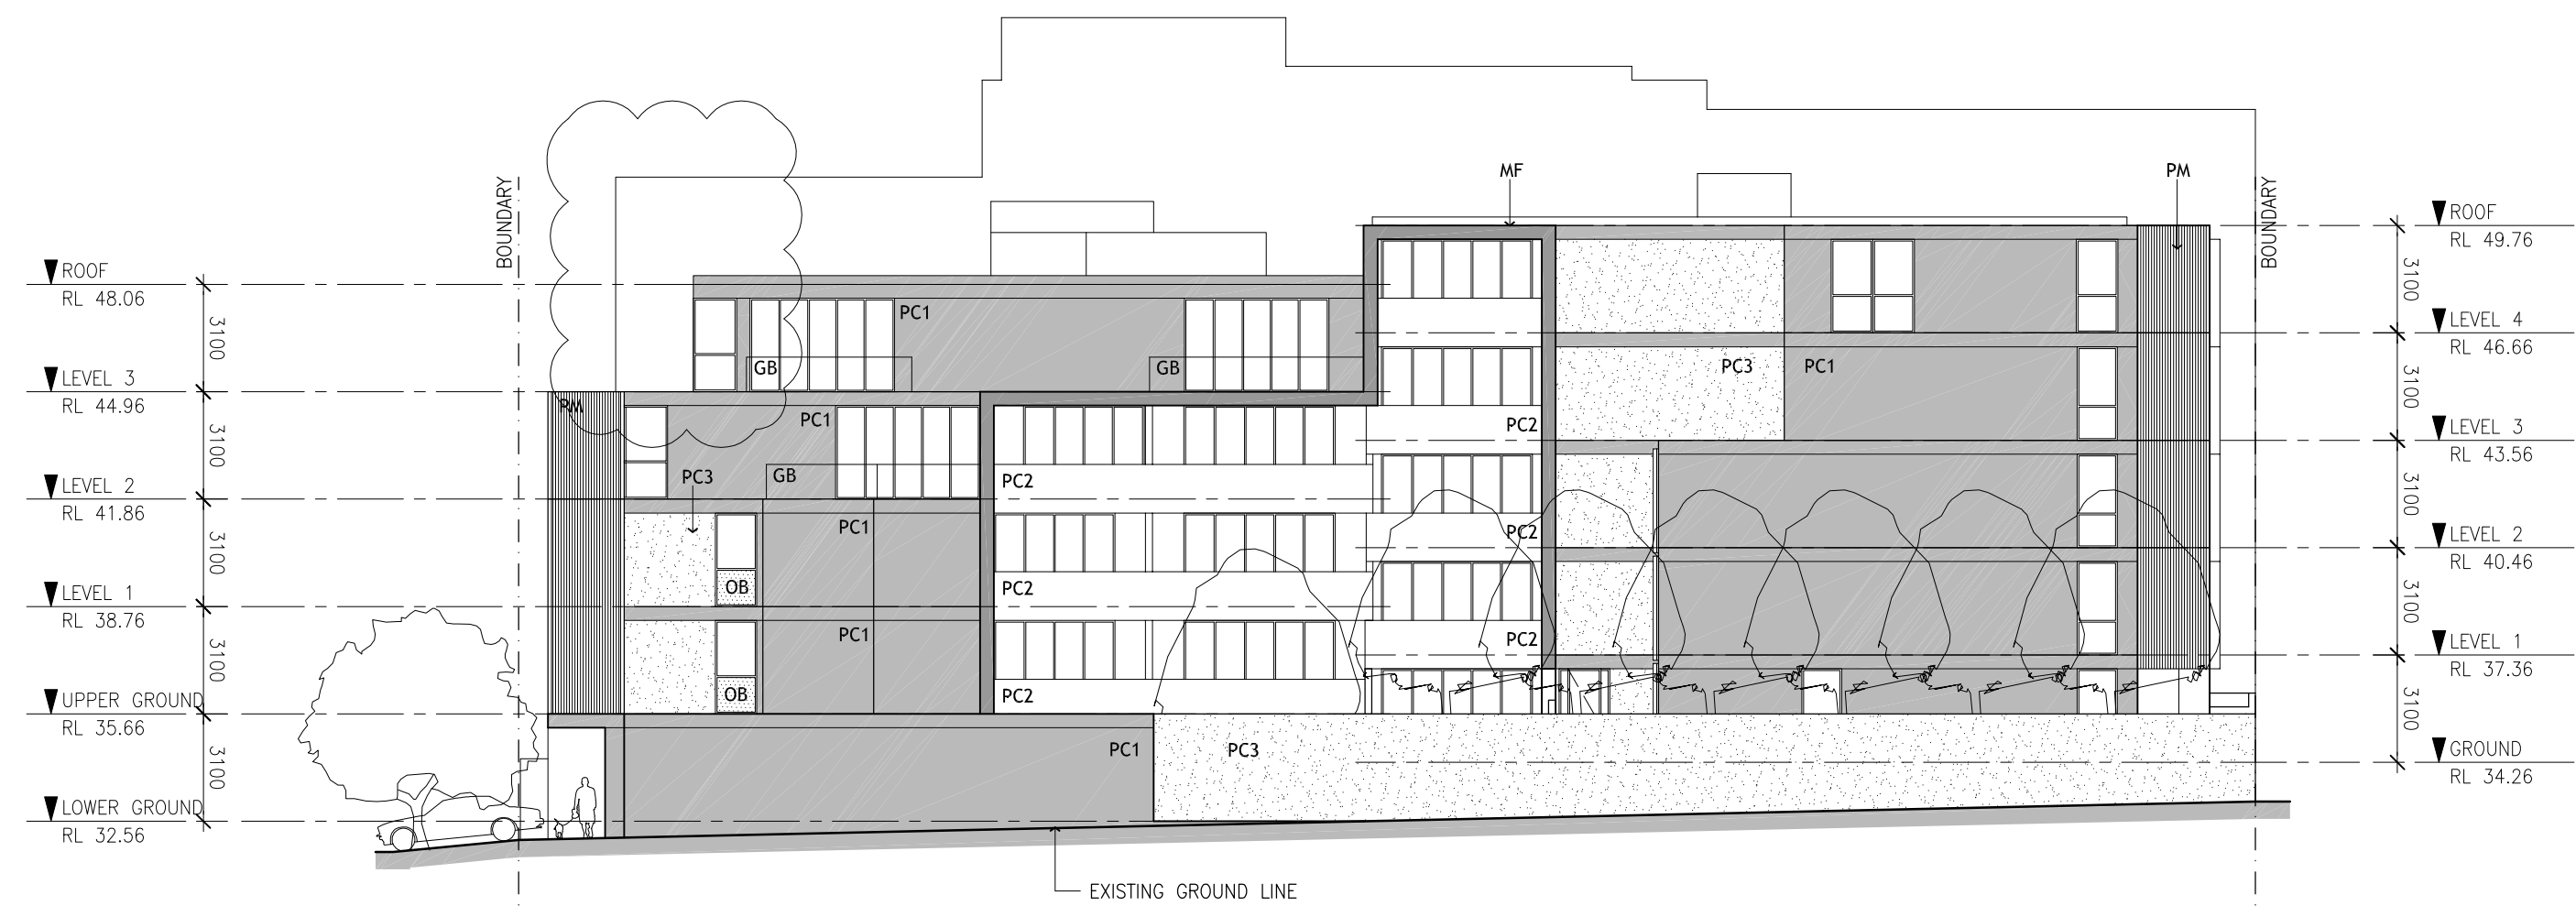


EAST ELEVATION

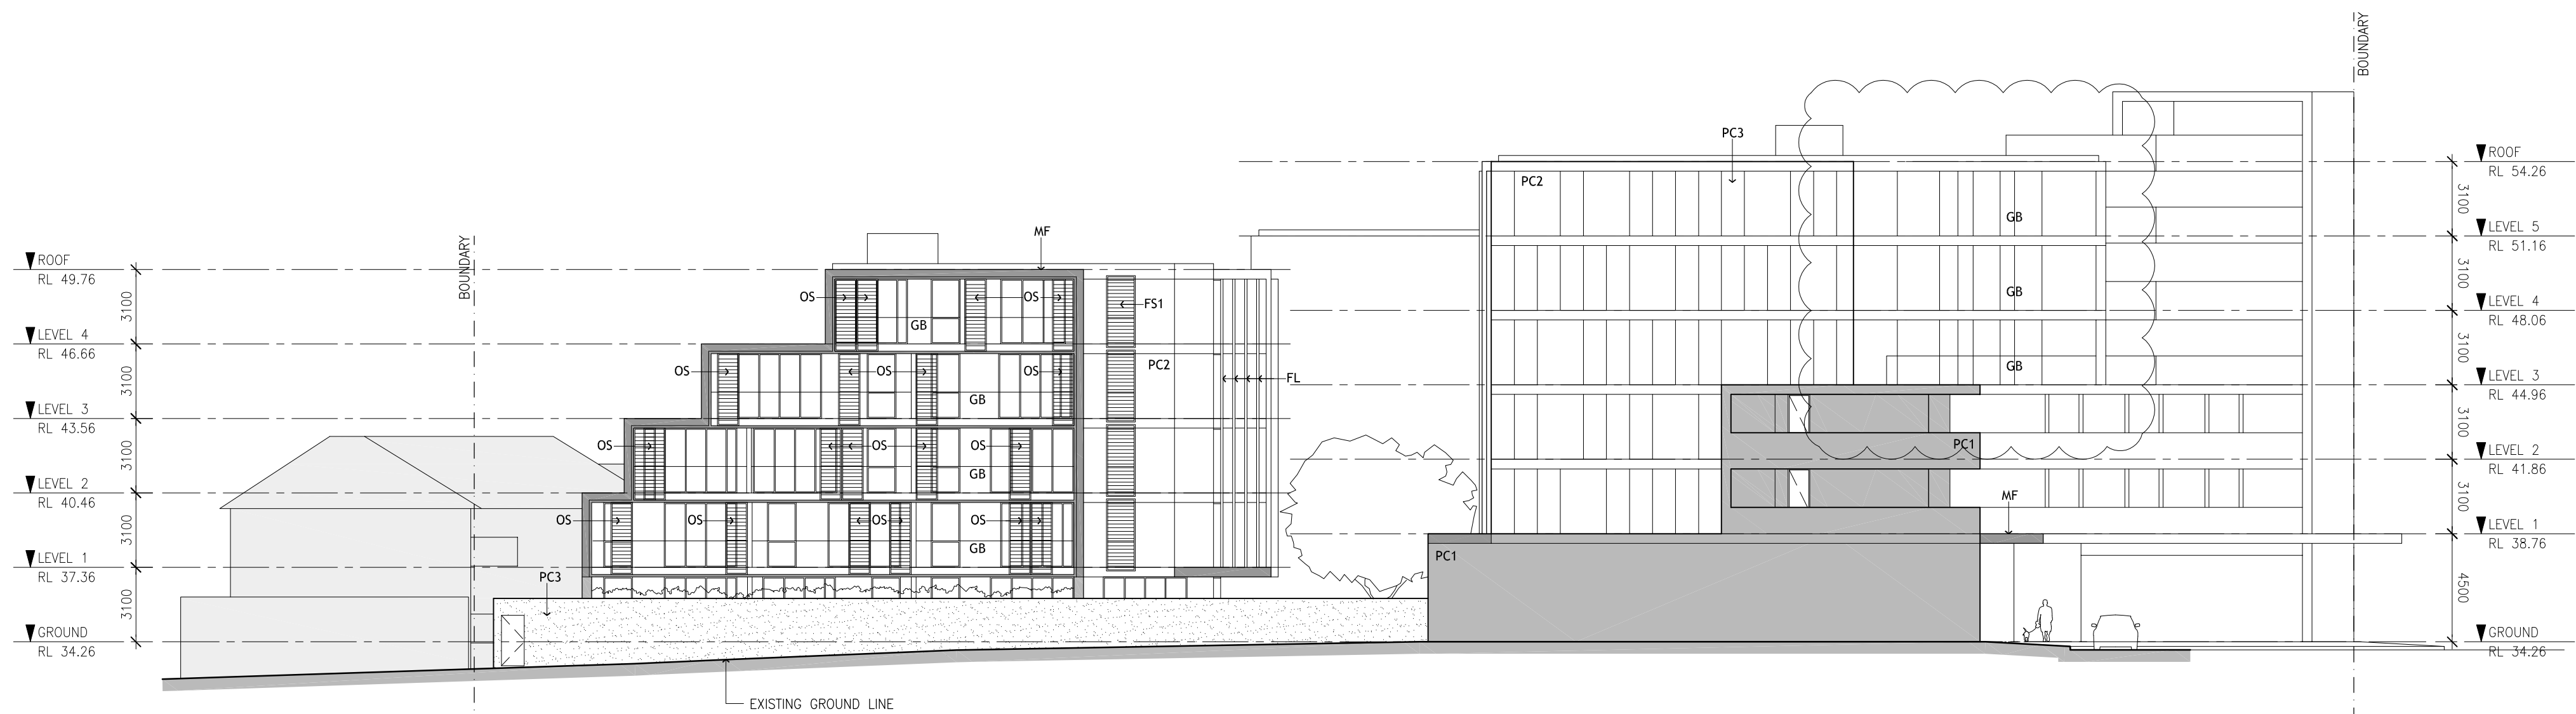


NORTH ELEVATION

MATERIAL LEGEND


MF	METAL FASCIA POWDER COAT ALUMINIUM COLOUR: CHARCOAL
PM	PROFILED METAL WALLING COLOUR: CHARCOAL
FS	FIXED SCREEN POWDER COAT ALUMINIUM COLOUR: LIGHT BRONZE
OS	OPERABLE SCREEN POWDER COAT ALUMINIUM COLOUR: LIGHT BRONZE TO COURTYARD AND UNARA LANE COLOUR: SILVER TO BEAMISH STREET
FL	FIXED LOUVRE BLADES POWDER COAT ALUMINIUM COLOUR: CHARCOAL
VL	VENTILATION LOUVRES POWDER COAT ALUMINIUM COLOUR: CHARCOAL
LD	LOUVRED DOORS POWDERCOAT ALUMINIUM FRAMES COLOUR: CHARCOAL
MC	METAL CLADDING COLOUR: YELLOW
MG	METAL ENTRY GATE + FENCING COLOUR: CHARCOAL
OB	OBSCURED GLAZING
GB	GLAZED BALUSTRADE FULLY FRAMED WITH METAL HANDRAIL COLOUR: CHARCOAL
PC1	PAINTED CONCRETE COLOUR: DULUX WAYWARD GREY
PC2	PAINTED CONCRETE COLOUR: DULUX ANTIQUE WHITE USA
PC3	TEXTURE PAINTED CONCRETE COLOUR: MUSHROOM GREY
PC4	PROFILED & PAINTED CONCRETE COLOUR: MUSHROOM GREY (3 TONES)
 / FB	FACE BRICK

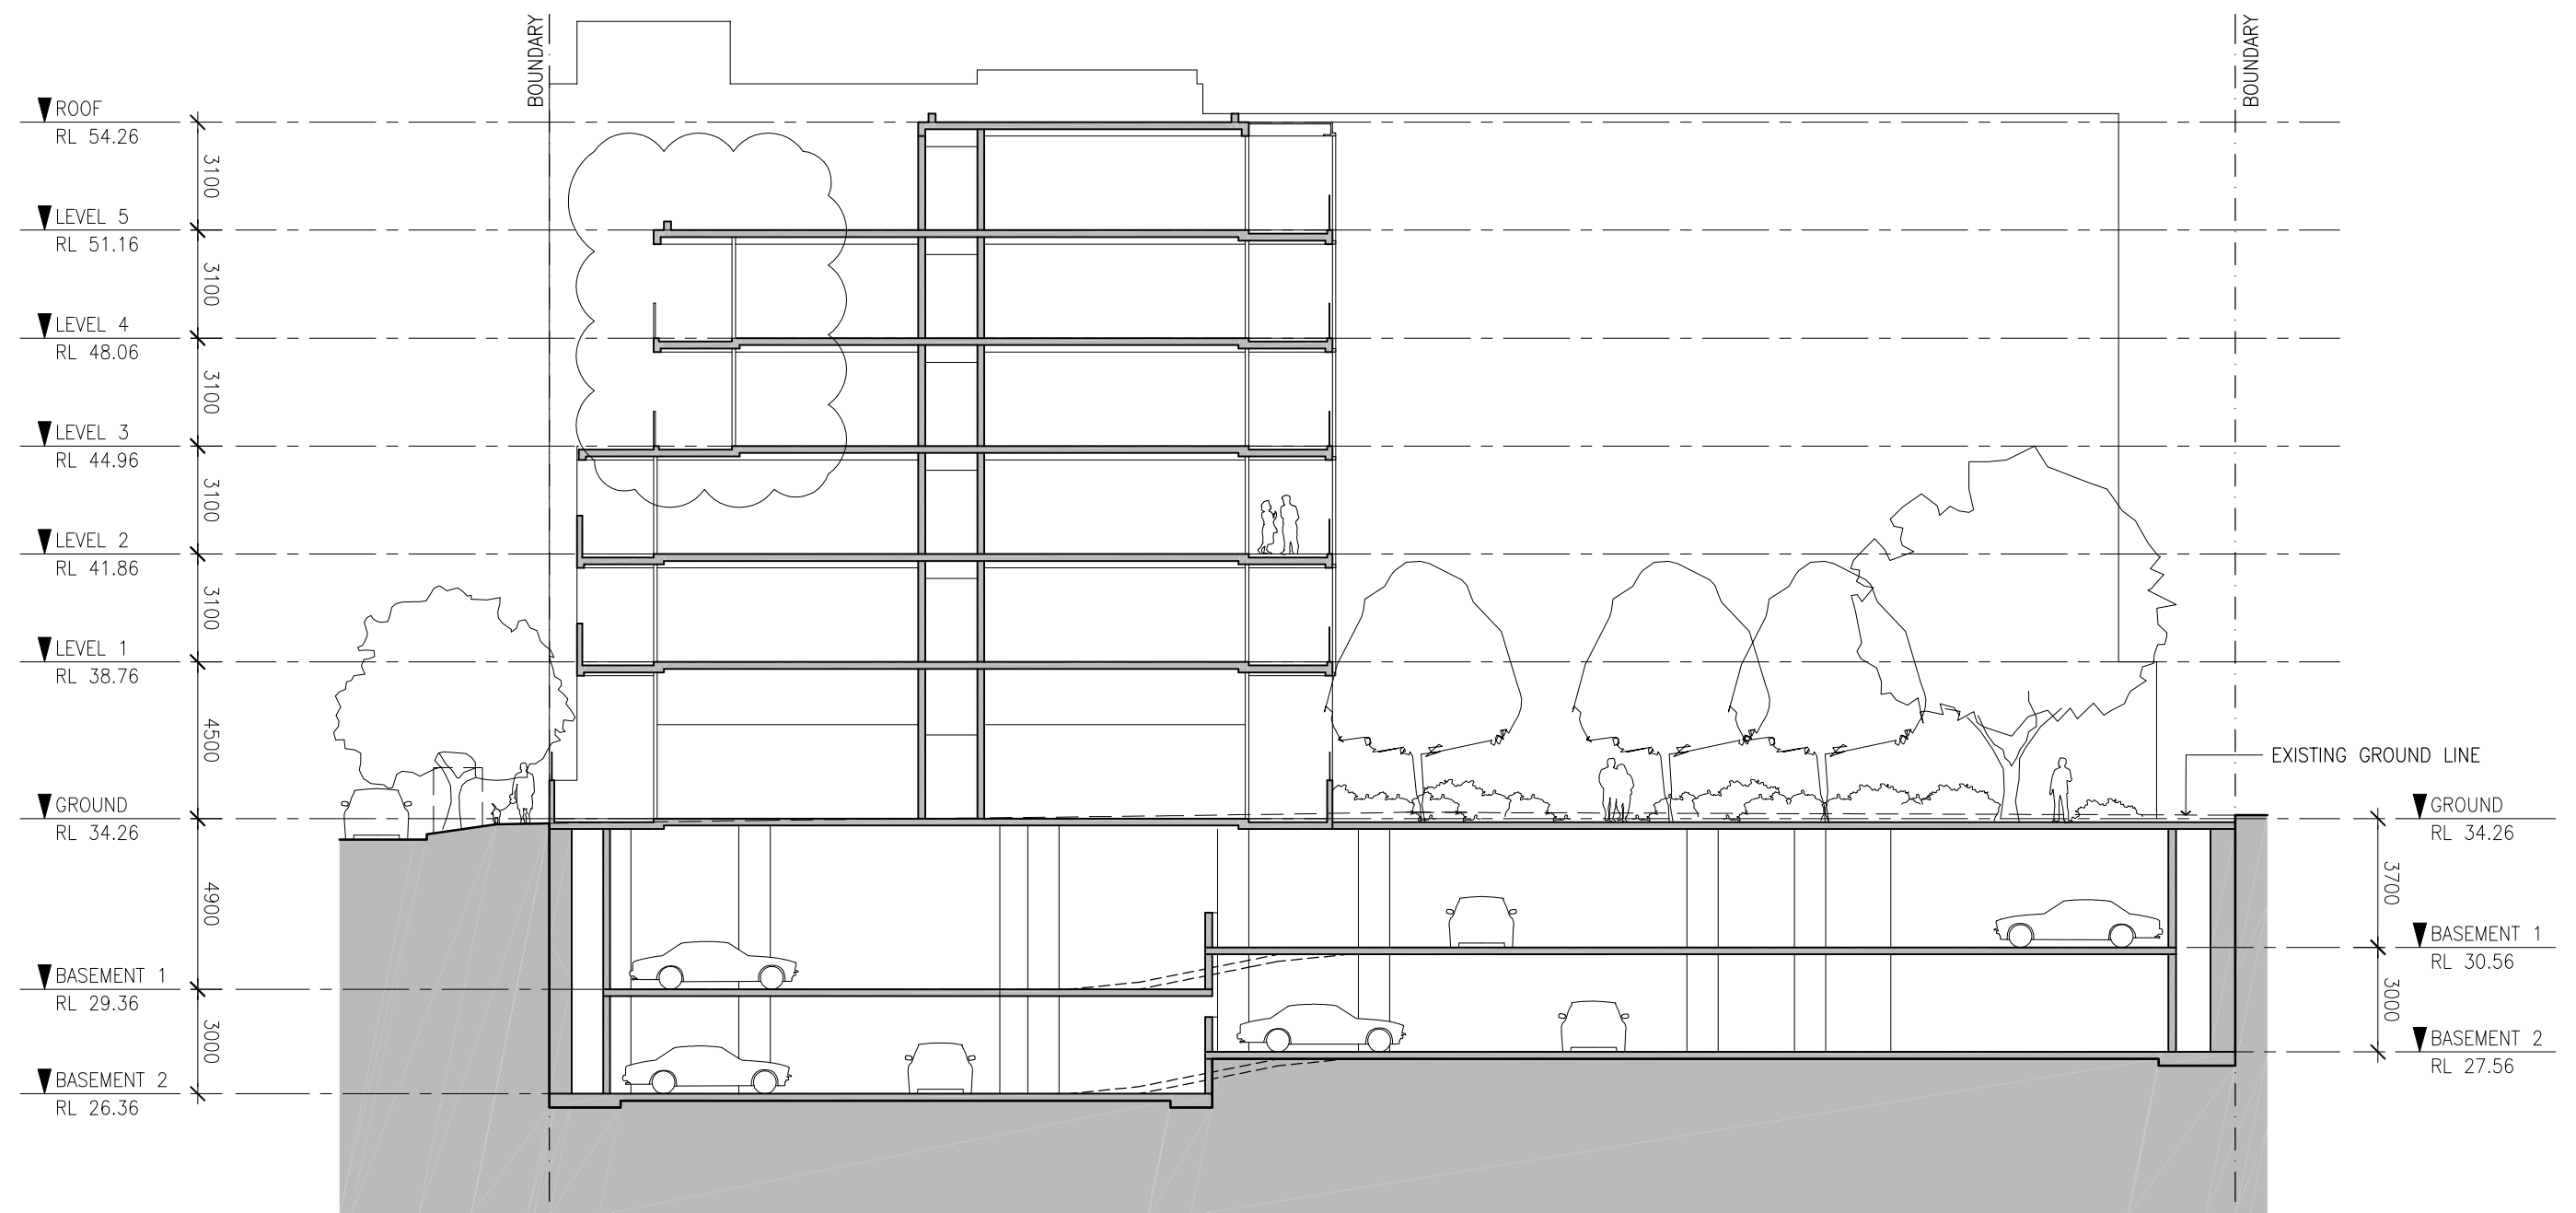

SECTION 02

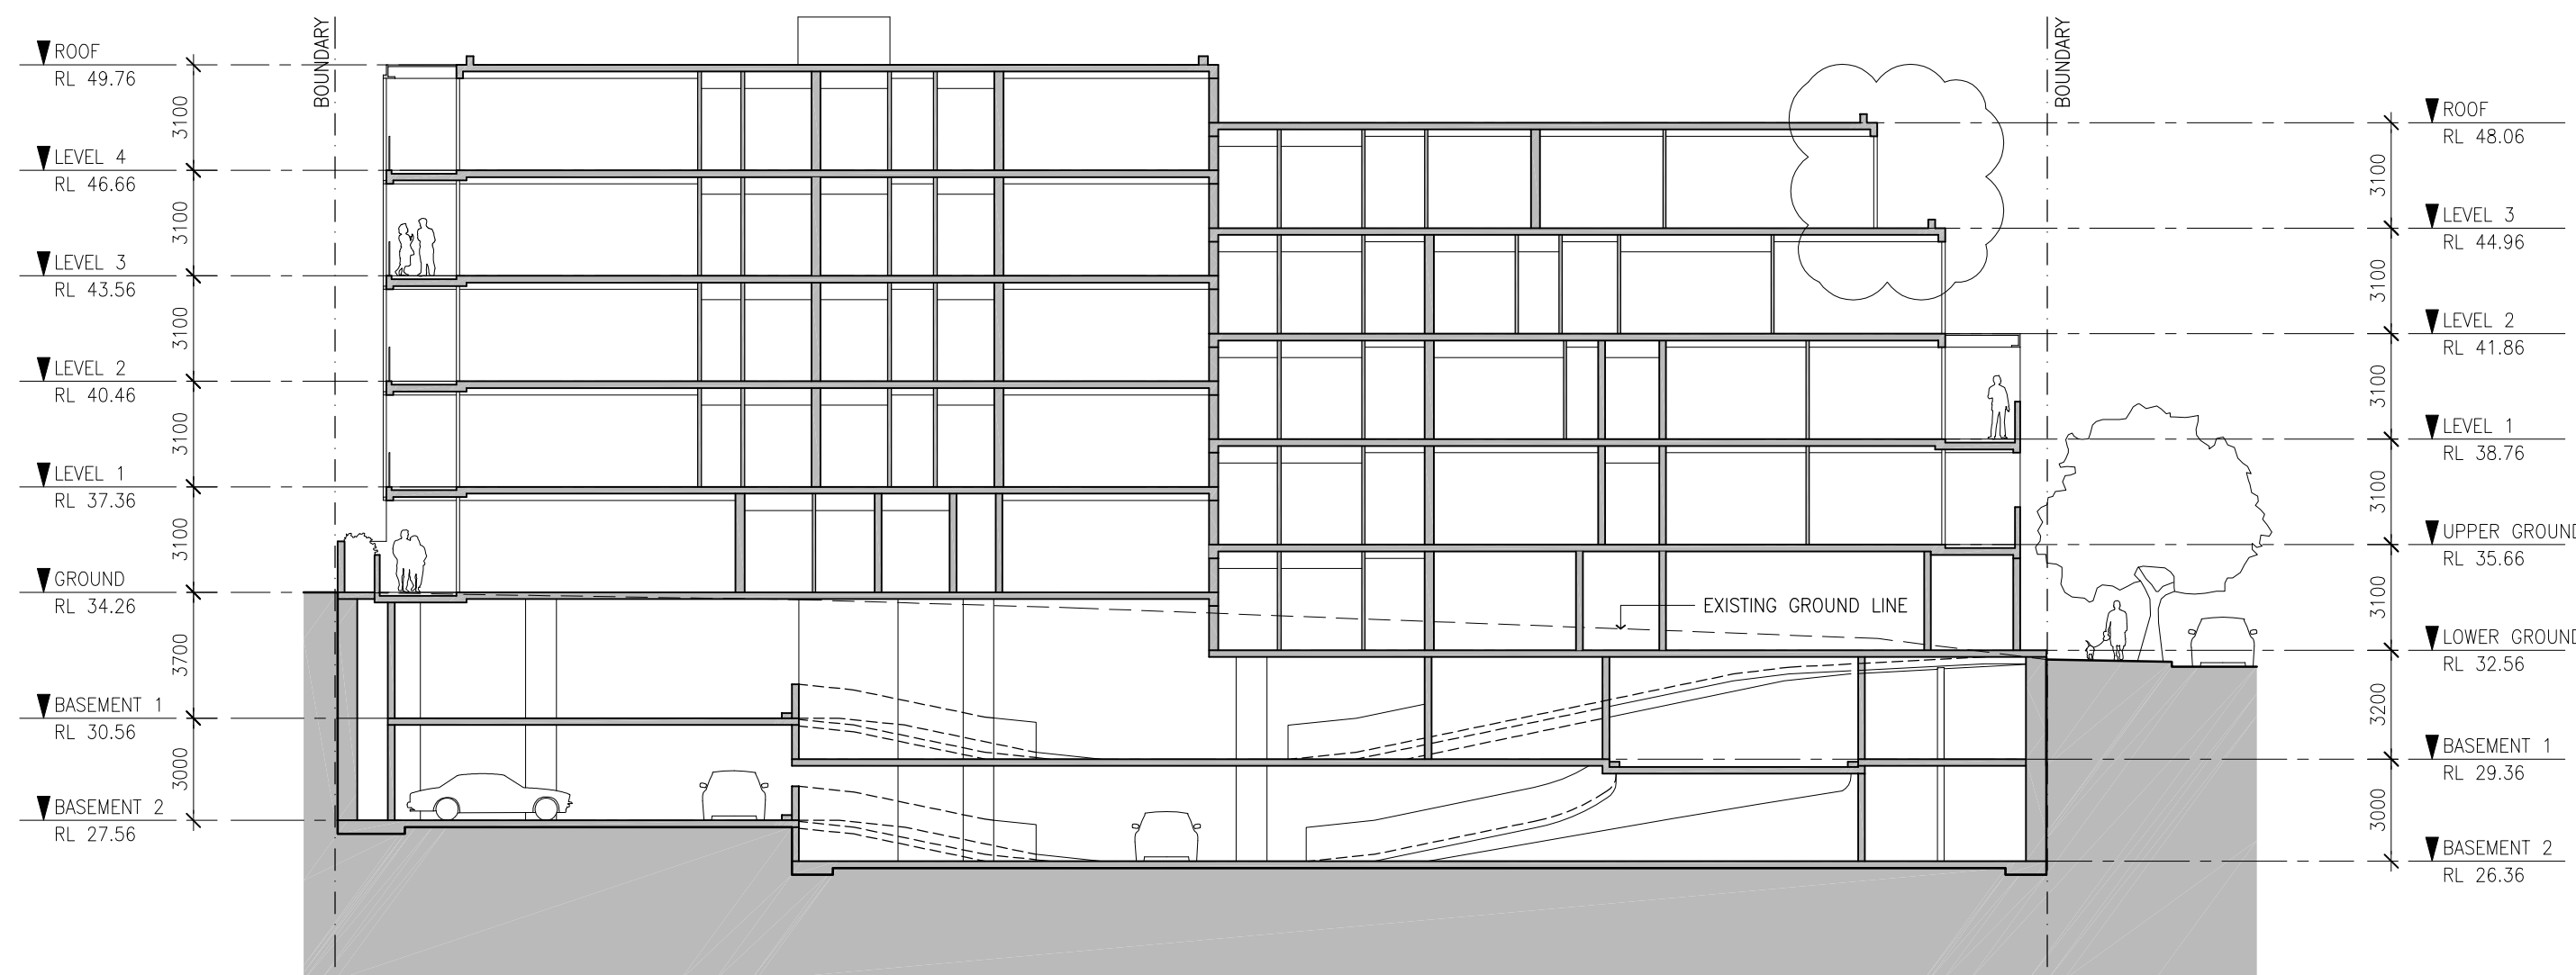

SECTION 01

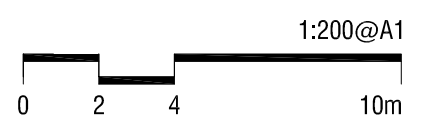

DA16 rev A

SECTIONS

PROJECT No. 6255

K:\365 Beamish Street Campsie\6255 CAD\Drawings