
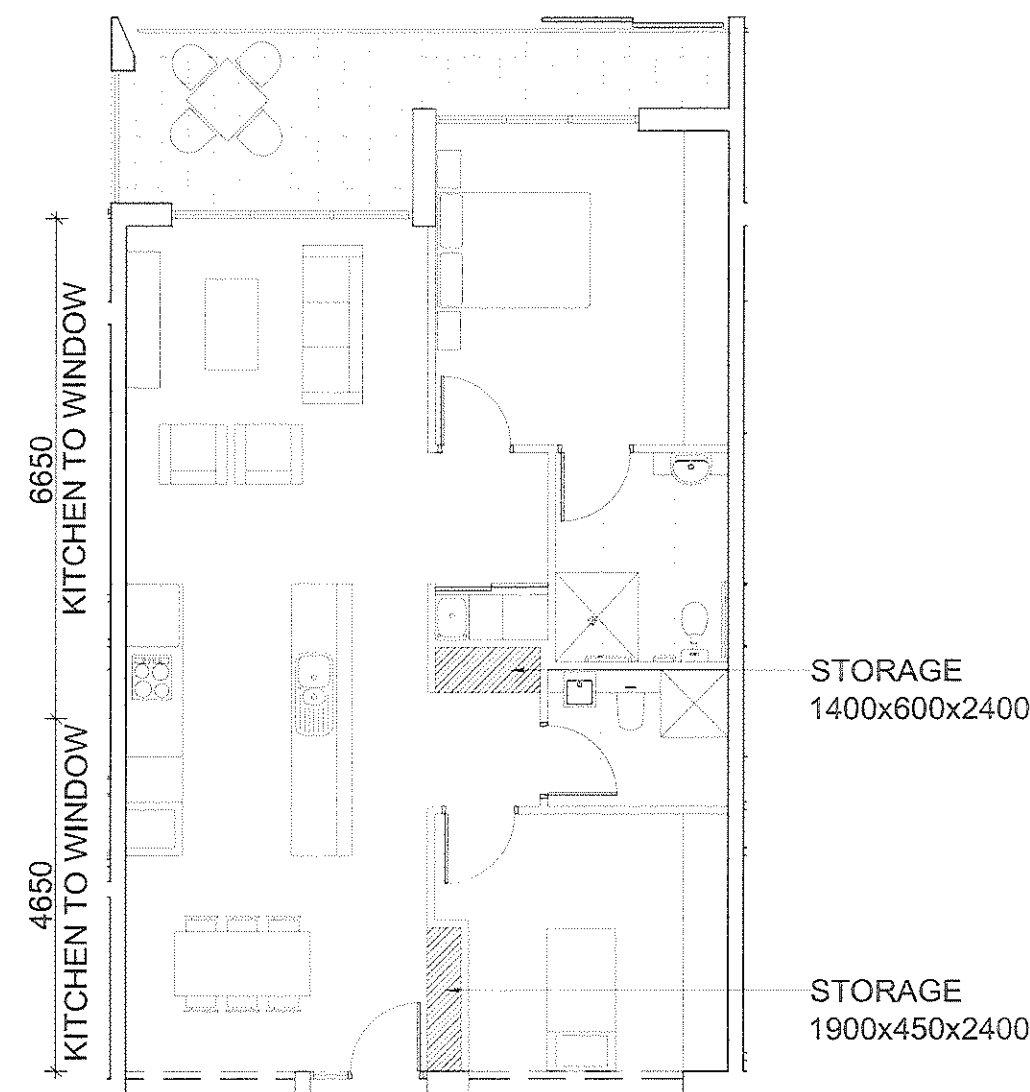
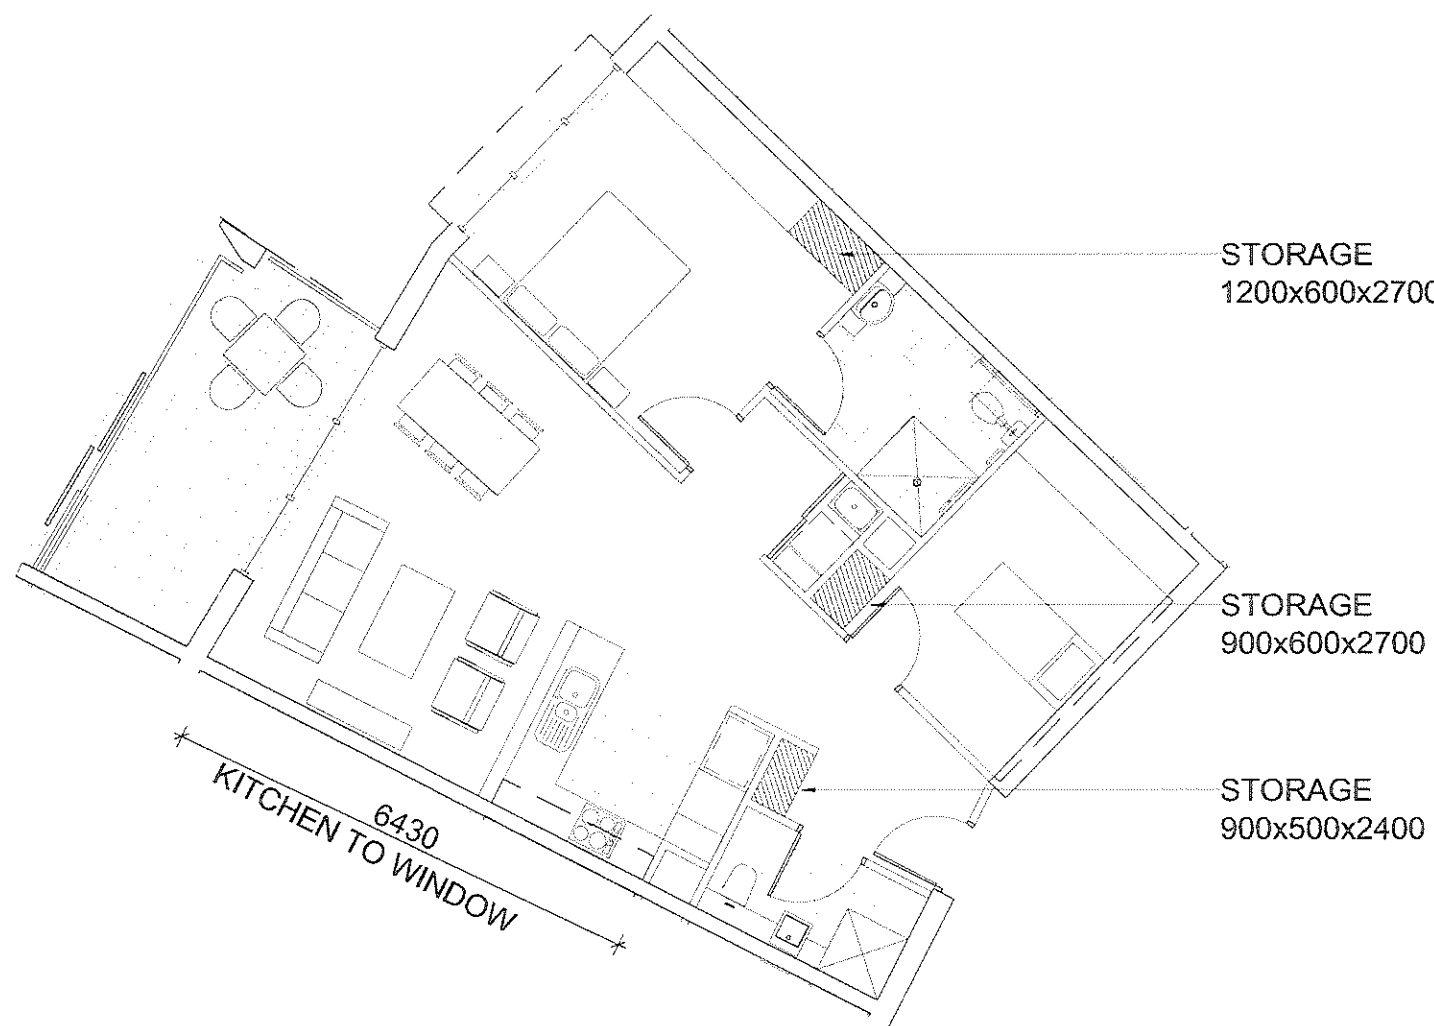
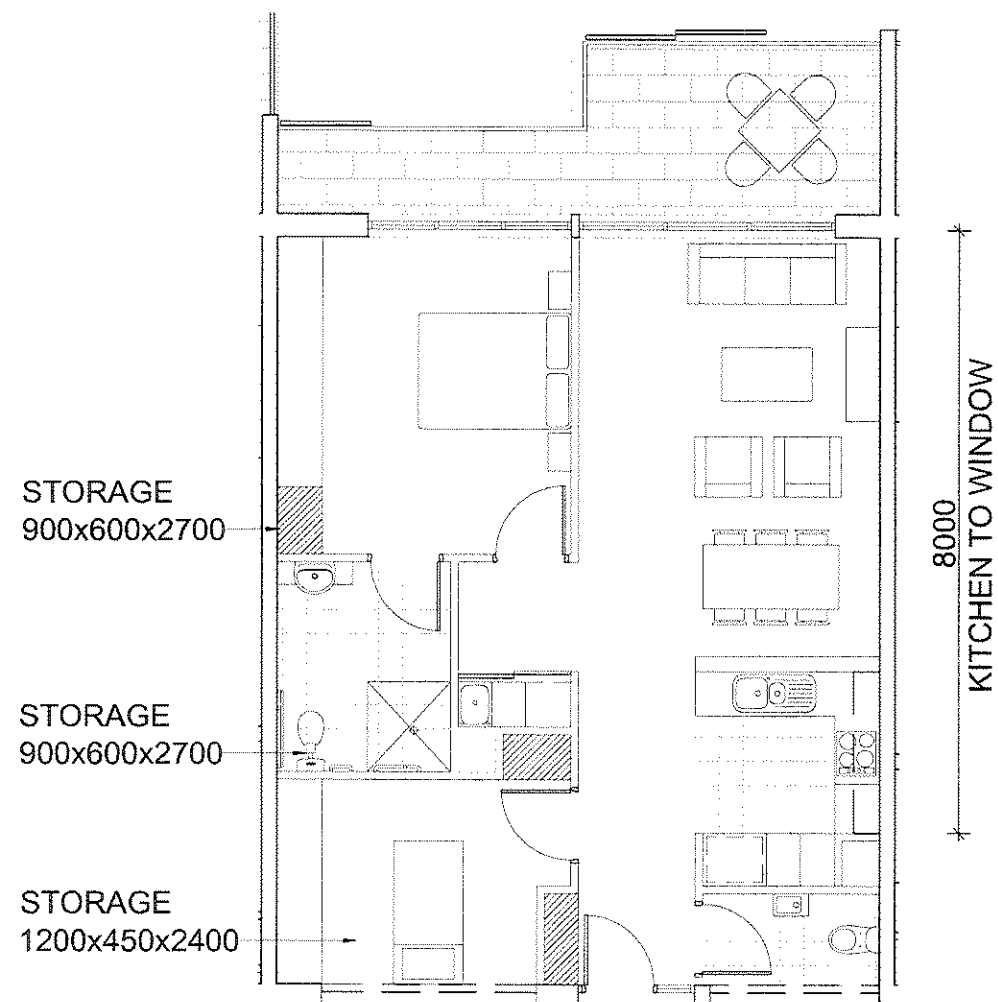



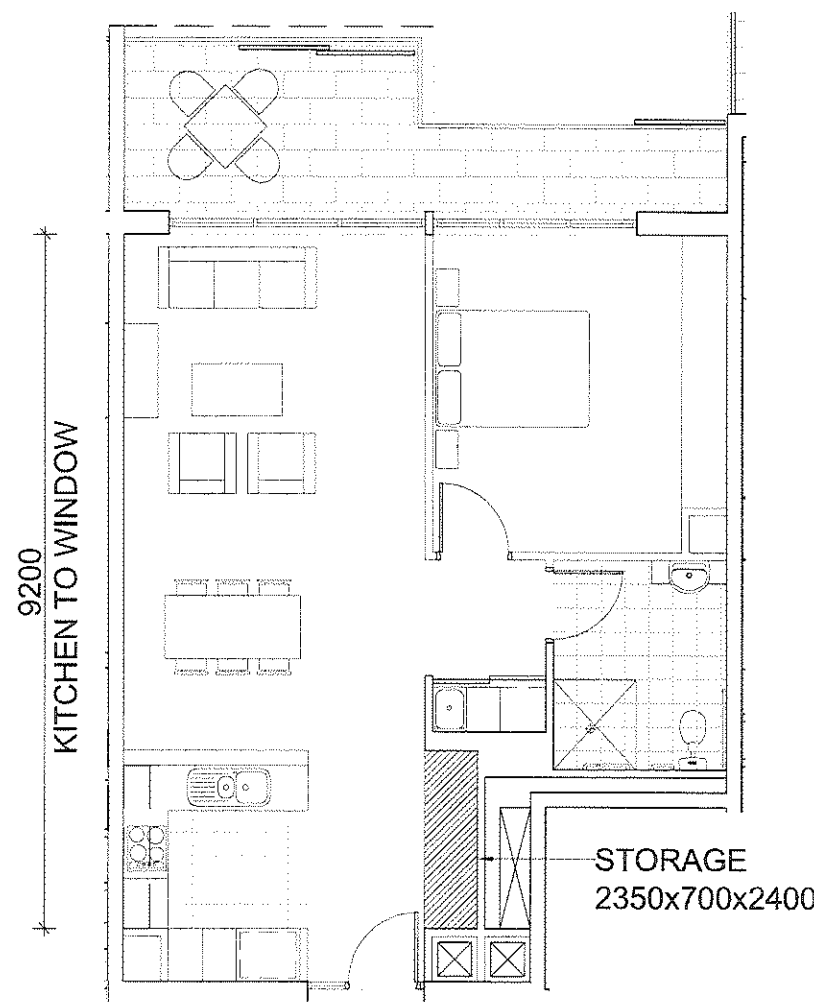


01 TYPE 6 (1 BED)
1:100 @ A1, 1:200 @ A3

02 TYPE 7 (2 BED)
1:100 @ A1, 1:200 @ A3

03 TYPE 8 (2 BED)
1:100 @ A1, 1:200 @ A3

04 TYPE 9 (2 BED)
1:100 @ A1, 1:200 @ A3

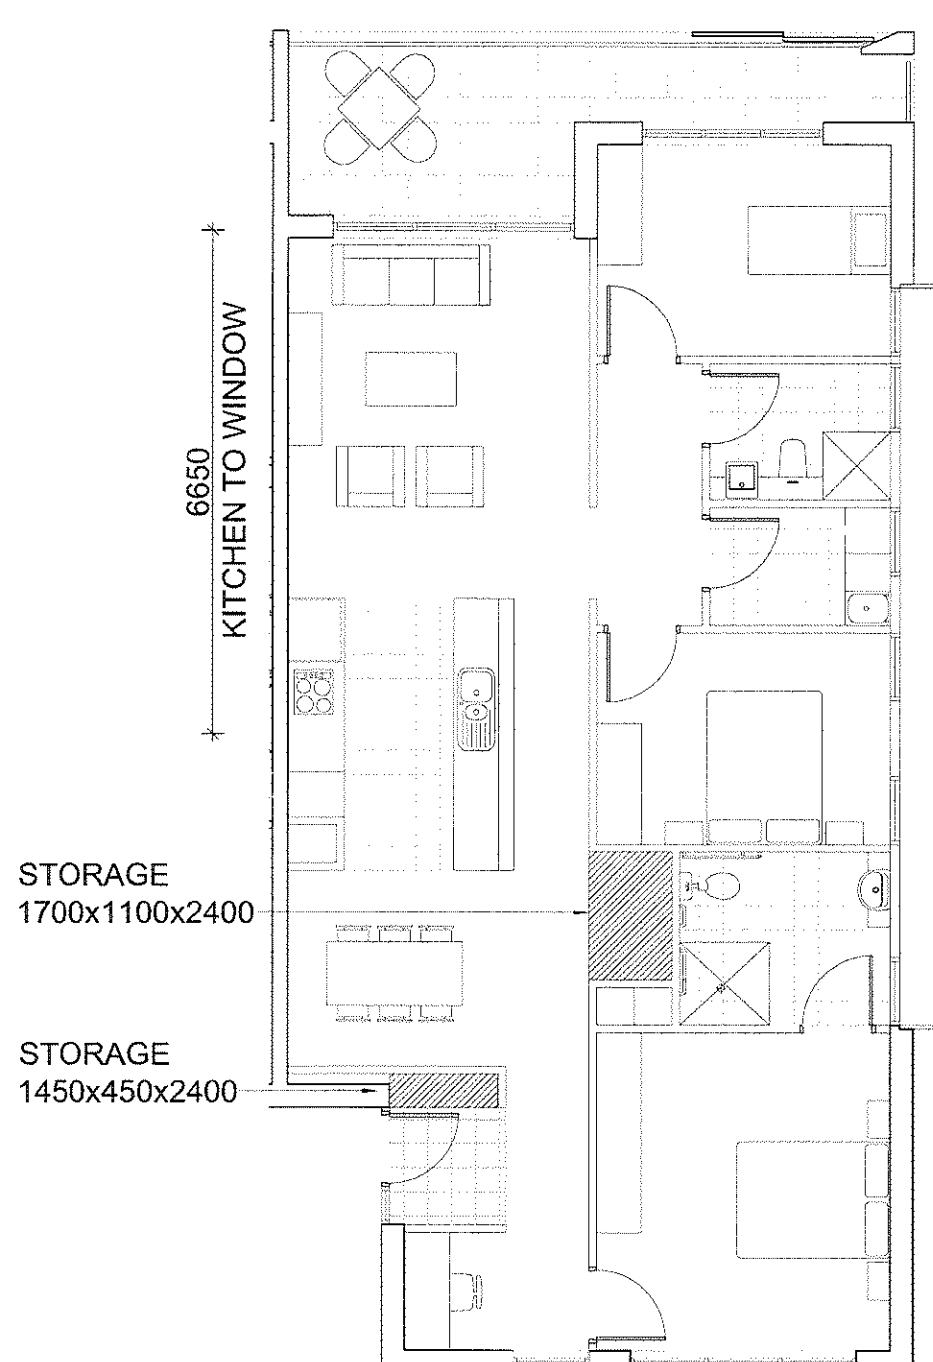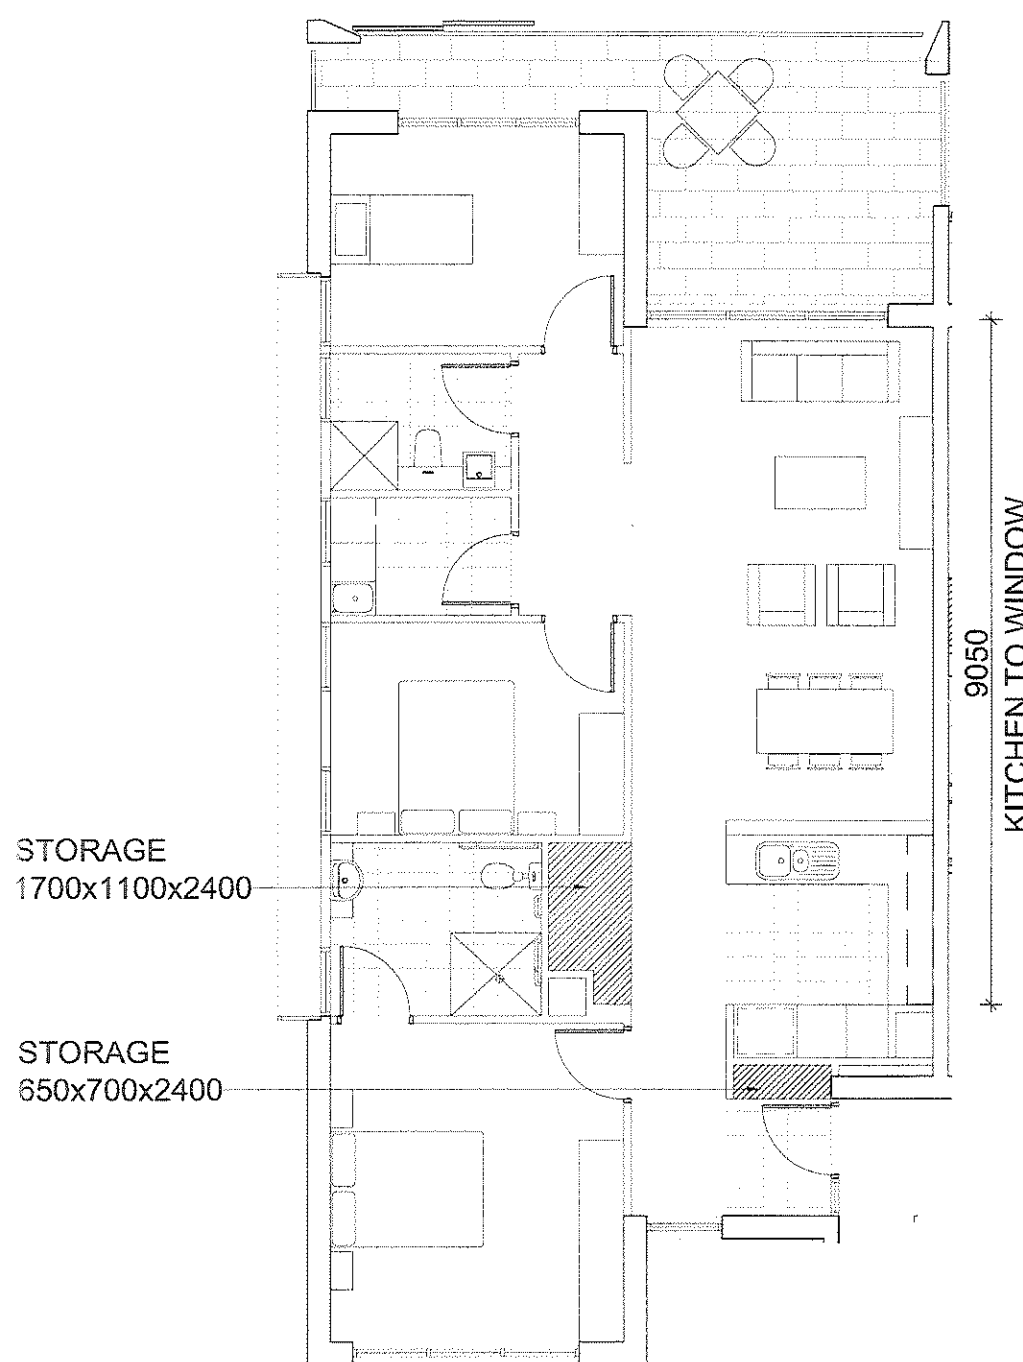

05 TYPE 10 (3 BED)
1:100 @ A1, 1:200 @ A3

06 TYPE 11 (3 BED)
1:100 @ A1, 1:200 @ A3

STORAGE CALCULATIONS

TYPE 6 (1 BED)
2350x700x2400 = 3.9m³
Basement = 4m³
TOTAL STORAGE = 7.9m³

TYPE 7 (2 BED)
1200x450x2400 = 1.3m³
900x600x2700 = 1.5m³
900x600x2700 = 1.5m³
Basement = 4m³
TOTAL STORAGE = 8.3m³

TYPE 8 (2 BED)
900x500x2400 = 1.1m³
900x600x2700 = 1.5m³
1200x600x2700 = 1.9m³
Basement = 4m³
TOTAL STORAGE = 8.5m³

TYPE 9 (2 BED)
1900x450x2400 = 2.1m³
1400x600x2400 = 2m³
Basement = 4m³
TOTAL STORAGE = 8.1m³

TYPE 10 (3 BED)
1700x1100x2400 = 5m³
650x700x2400 = 1m³
Basement = 4m³
TOTAL STORAGE = 10m³

TYPE 11 (3 BED)
1700x1100x2400 = 4.4m³
1450x450x2400 = 1.6m³
Basement = 4m³
TOTAL STORAGE = 10m³

AMENDMENTS		APPROVED	SIGNED	DATE
ISSUE	DESCRIPTION	CB	DB	
B	DA ISSUE B			23-03-2012

CONCEPTS AND INFORMATION CONTAINED IN THIS DRAWING ARE COPYRIGHT AND MAY NOT BE REPRODUCED IN WHOLE OR PART OR BY ANY MEDIUM WITHOUT THE WRITTEN PERMISSION OF JACKSON TEECE. DO NOT SCALE THIS DRAWING. USE FIGURED DIMENSIONS ONLY. VERIFY ALL PROJECT DIMENSIONS BEFORE COMMENCING ON-SITE WORK OR OFF-SITE FABRICATION. NOTIFY JACKSON TEECE OF ANY DISCREPANCIES AND SEEK INSTRUCTIONS.

THIS DRAWING ISSUE HAS BEEN REVIEWED FOR DEVELOPMENT APPLICATION

Daniel Gallina
DIRECTOR PROJECT ARCHITECT

PROJECT MANAGER
MORGAN MOORE & ASSOCIATES
Level 2, 4-10 Bridge Street, Pyrmble, NSW 2073
T: (02) 9957 6188 F: (02) 9957 3043
E: richard@morganmoore.com.au

PLANNING CONSULTANT
NEUSTEIN URBAN
PO Box 636 Bondi Junction, NSW 1535
T: (02) 9387 1333 F: (02) 9387 5335
E: egeschul@n-urban.com

HERITAGE ARCHITECT
JACKSON TEECE
Lot 1, Pier 9, Hickson Road, Walsh Bay NSW 2030
T: (02) 9290 2722 F: (02) 9290 1150
E: pmckenzie@jacksonteece.com

LANDSCAPE ARCHITECT
TAYLOR BRAMMER
218 Oxford Street, Woolahra NSW 2025
T: (02) 9387 8955 F: (02) 9387 8155
E: sydney@taylorbrammer.com.au

STRUCTURAL ENGINEER
MOTT MACDONALD HUGHES TRUEMAN
60 Pacific Highway, St Leonards NSW 2065
T: (02) 9438 2633 F: (02) 9438 4505
E: jwilliams@hughes Truman.com.au

CIVIL ENGINEER
MOTT MACDONALD HUGHES TRUEMAN
60 Pacific Highway, St Leonards NSW 2065
T: (02) 9438 2633 F: (02) 9438 4505
E: miggles@hughes Truman.com.au

HYDRAULIC ENGINEER
JHA CONSULTING ENGINEERS
Level 3, 145 Arthur Street, North Sydney
T: (02) 9437 1000 F: (02) 9437 1520
E: david.lund@hseengineers.com.au

ELECTRICAL ENGINEER
SHELMERDINES
55 Hume Street, Crown Nest, NSW 2055
T: (02) 9438 3021 F: (02) 9438 3709
E: pmattthews@shelmerdines.com.au

QUANTITY SURVEYOR
RIDER LEVITT BUCKNALL
Level 6, 41 McLaren Street, North Sydney
T: (02) 9922 2277 F: (02) 9957 4197
E: Jeffrey.Gall@au.rlb.com

AQUATIC CONSULTANT
GEOFF NINNES FONG
70 Crown Street, Woolloomooloo, NSW 2011
T: (02) 9332 5100 F: (02) 9331 2963
E: gordon@gnfb.com.au

BCA CONSULTANT
BLACKETT MAGUIRE & GOLDSMITH
22-36 Mountain St, Ultimo, NSW 2007
T: (02) 9211 7777 F: (02) 9211 7774
E: adam@bmplusg.com.au

ARBOREST
STUART PITTENDRIGH
35 Mason Avenue, Cheltenham, NSW 2119
T: (02) 9868 2524 F: (02) 9868 2569
E: pittendrigh@ozemail.com.au

TRAFFIC ENGINEER
TRANSPORT & URBAN PLANNING
5/90 Toronto Parade, Sutherland, NSW 2232
T: (02) 9545 4111 F: (02) 9545 1556
E: terry@transporturbanplanning.com.au

MECHANICAL ENGINEER / SECTION J CONSULTANT
DONNELLEY SIMPSON CLEARY
59 Hill Street, Roseville NSW 2059
T: (+61 2) 9416 1177 F: (+61 2) 9416 8251
E: Joshua.Martens@dsc.com.au

ACCESS CONSULTANT
ACCESSIBLE BUILDING SOLUTIONS
124 Upper Washington Dr, Bondi Bay, NSW 2226
T: (02) 9528 0278 F: (02) 9528 0896
E: thmourie@optusnet.com.au

GEOTECHNICAL ENGINEER
JEFFREY & KATAUSKAS
PO Box 976, North Ryde NSW 1670
T: (02) 9888 5000 F: (02) 9888 5001
E: engineers@jkgroup.com.au

ENVIRONMENTAL ENGINEER
ENVIRONMENTAL INVESTIGATION SERVICES
PO Box 976, North Ryde NSW 1670
T: (02) 9888 5000 F: (02) 9888 5001
E: engineers@jkgroup.com.au

BASIC CONSULTANT
BASIX CERTIFICATE CENTRE
PO Box 914, Broadmeadow NSW 2007
T: (02) 9029 2052 F: (02) 9394 9169
E: peter@basixcertificatecentre.com.au



CLIENT
ANGLICAN RETIREMENT VILLAGES


TYPICAL APARTMENT LAYOUTS - ILU 1B & 2B (FURNITURE & STORAGE)

DATE	SCALE @ A1	DRAWN
March 2012	1:100 (1:200 @ A3)	NW/MR
PROJECT NUMBER	DRAWING No.	ISSUE
2010122	DA1601	B


PROJECT
ARV CASTLE HILL
LOBER SQUARE REDEVELOPMENT

Jackson Teece Architecture
Lot 1, Pier 8-9, 23 Hickson Road
Walsh Bay New South Wales 2000 Australia
T 61 2 9290 2722 F 61 2 9290 1150
E sydney@jacksonteece.com
Jackson Teece Cheeseman Wills Pty Ltd
Trading as Jackson Teece
ABN 13 582 837 299
Nominated Architect for Brodie (4275)


JACKSON TEECE

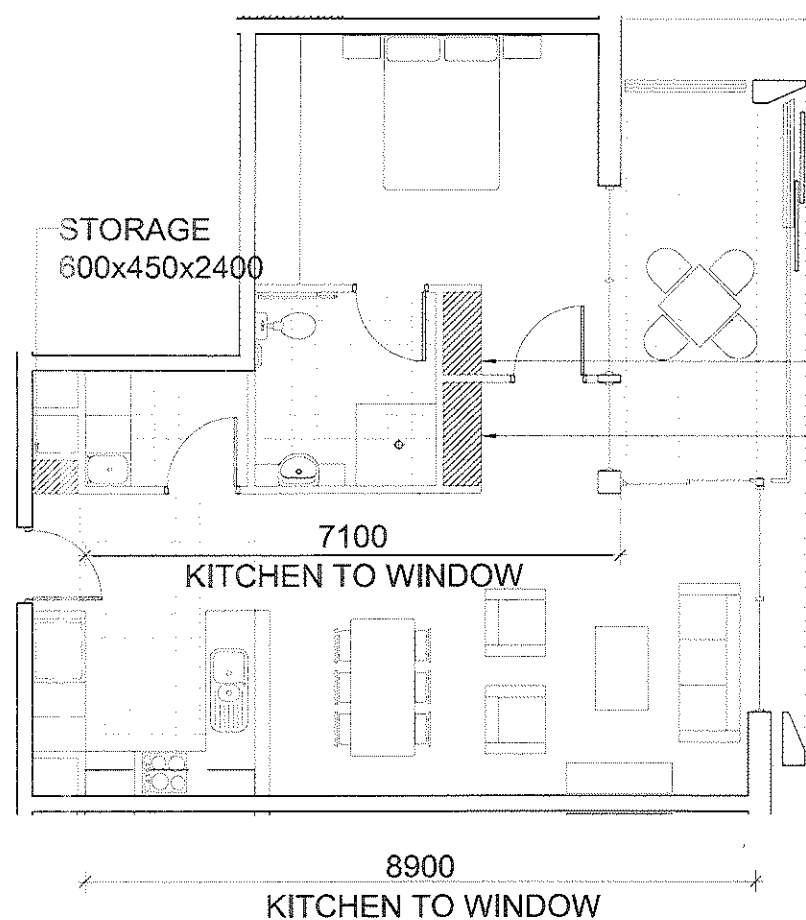


01 TYPE 1 (1 BED)
1:100 @ A1, 1:200@A3

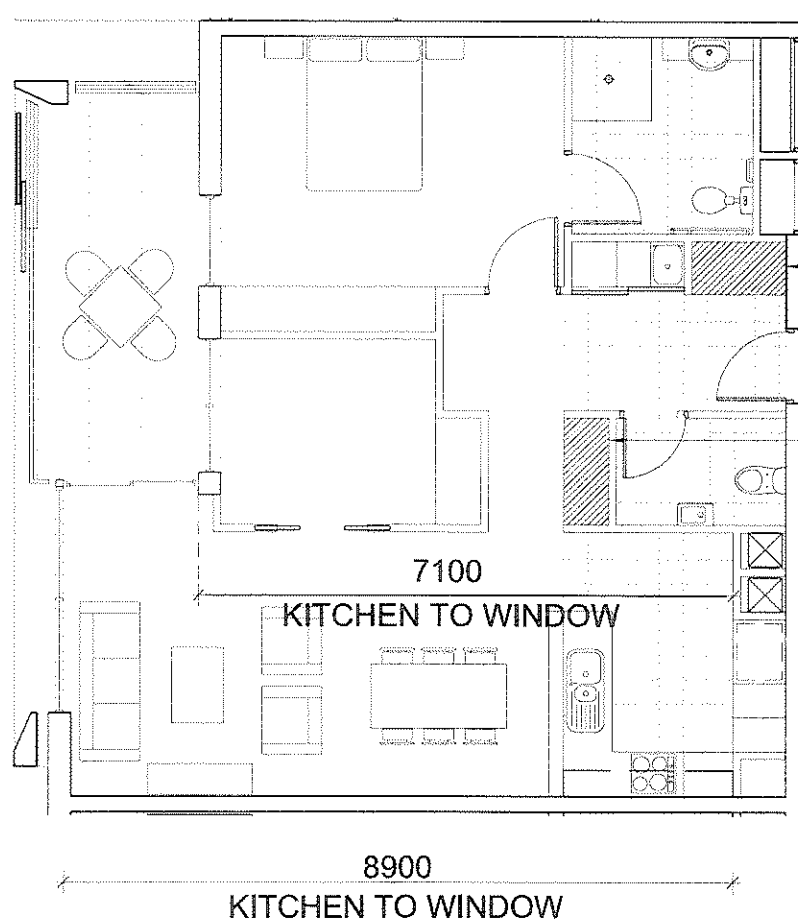


02 TYPE 2 (2 BED)
1:100 @ A1, 1:200 @ A3

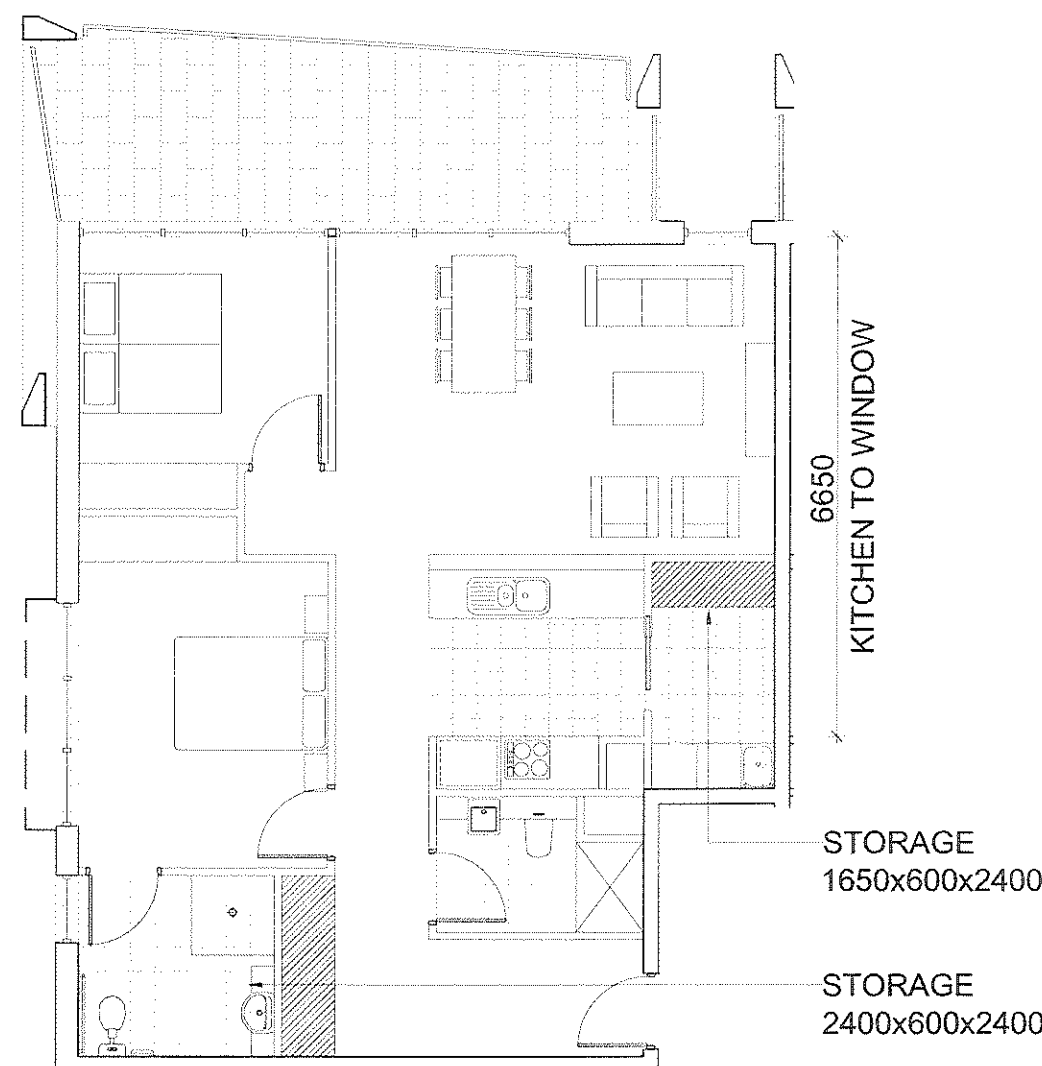

03 TYPE 3 (2 BED)
1:100 @ A1, 1:200 @ A3

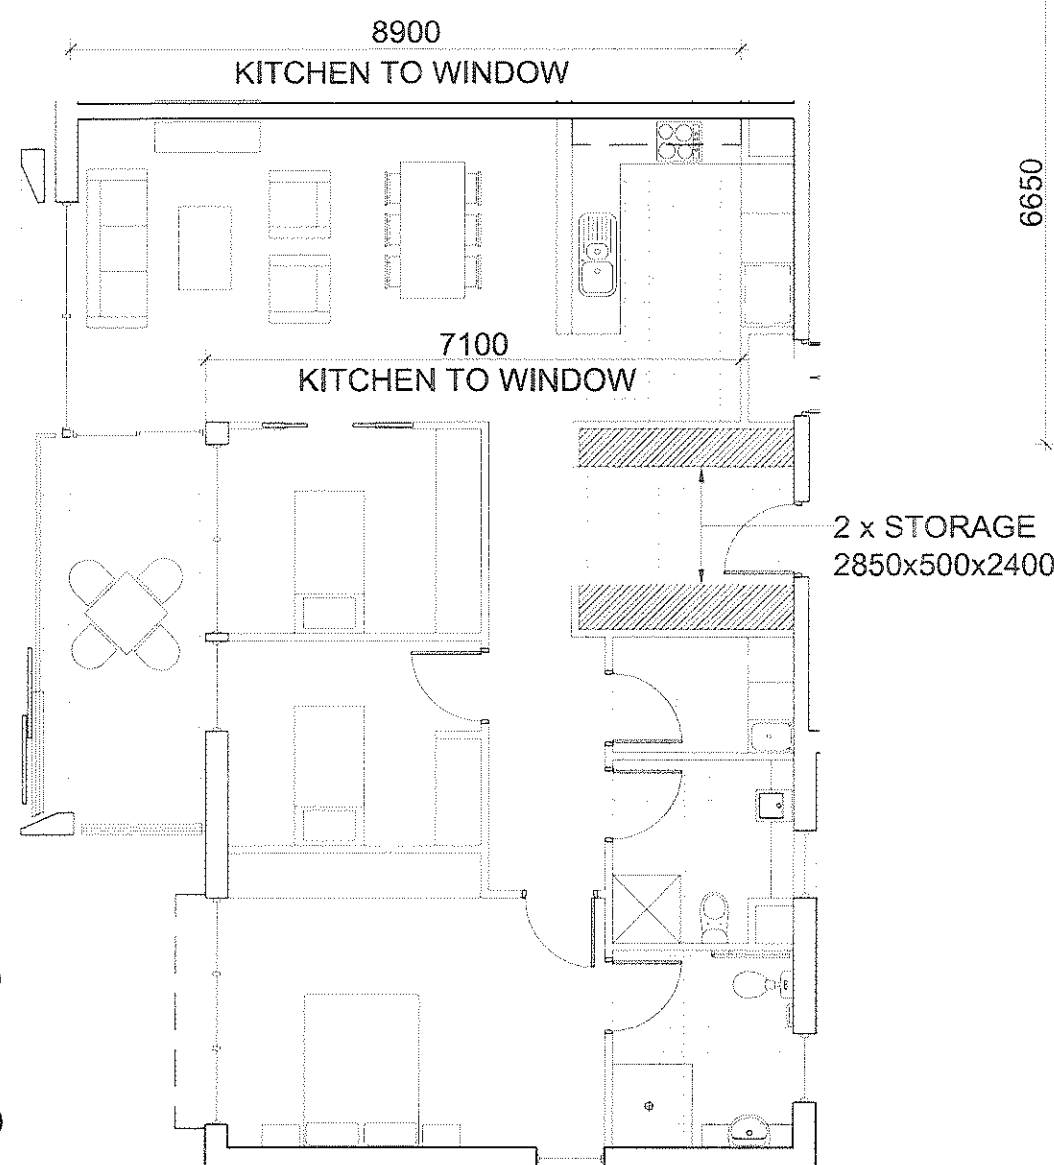

04 TYPE 4 (3 BED)
1:100 @ A1, 1:200 @ A3

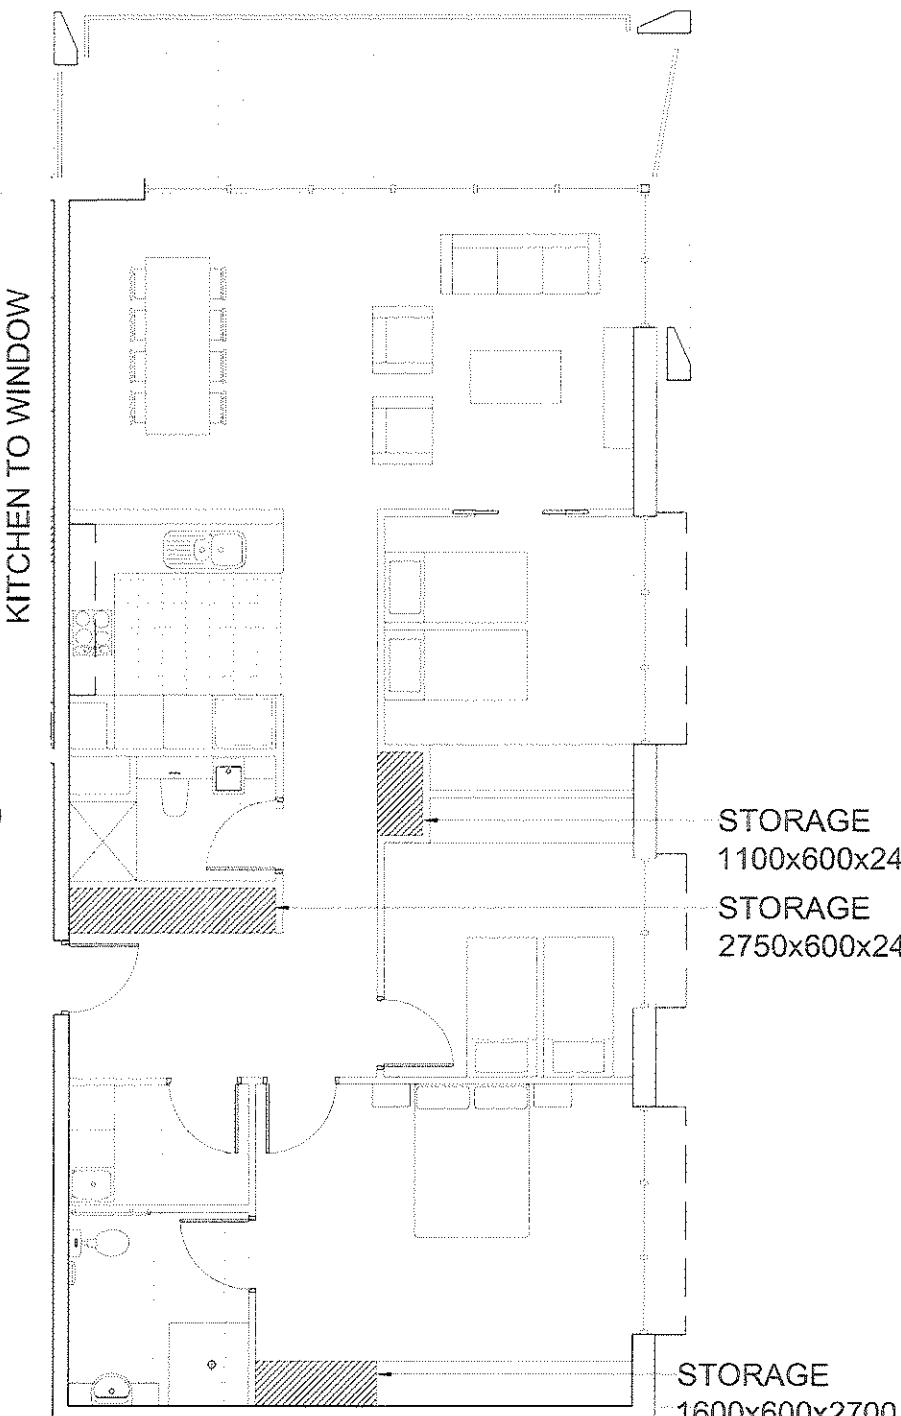

05 TYPE 5 (3 BED)
1:100 @ A1, 1:200 @ A3

STORAGE CALCULATIONS

TYPE 1 (1 BED)
1100x500x2700 = 1.9m³
1400x500x2700 = 1.9m³
600x450x2400 = .6m³
Basement = 4m³
TOTAL STORAGE = 7.4m³

TYPE 2 (2 BED)
1250x700x2400 = 2.1m³
1450x600x2400 = 2.1m³
Basement = 4 m³
TOTAL STORAGE = 8.2m³

TYPE 3 (2 BED)
2400x600x2400 = 3.5m³
1650x600x2400 = 2.4m³
Basement = 4m³
TOTAL STORAGE = 9.9m³

TYPE 4 (3 BED)
2850x500x2400 = 3.4m³
2850x500x2400 = 3.4m³
Basement = 4m³
TOTAL STORAGE =10.8m³

TYPE 5 (3 BED)
2750x600x2400 = 3m³
1100x600x2400 = 1.5m³
1600x600x2700 = 2.6m³
Basement = 4m³
TOTAL STORAGE = 11.1m³

AMENDMENTS		APPROVED	SIGNED	DATE
ISSUE	DESCRIPTION	CB	DB	23-03-2012
B	DA ISSUE B			

CONCEPTS AND INFORMATION CONTAINED IN THIS DRAWING ARE COPYRIGHT AND MAY NOT BE REPRODUCED IN WHOLE OR PART OR BY ANY MEDIUM WITHOUT THE WRITTEN PERMISSION OF JACKSON TEECE. DO NOT SCALE THIS DRAWING. USE FIGURED DIMENSIONS ONLY. VERIFY ALL PROJECT DIMENSIONS BEFORE COMMENCING ON-SITE WORK OR OFF-SITE FABRICATION. NOTIFY JACKSON TEECE OF ANY DISCREPANCIES AND SEEK INSTRUCTIONS.

THIS DRAWING ISSUE HAS BEEN REVIEWED FOR DEVELOPMENT APPLICATION

Dominic Gallina
DIRECTOR PROJECT ARCHITECT

PROJECT MANAGER
MORGAN MOORE & ASSOCIATES
Level 2, 4-10 Bridge Street, Pyrmble, NSW 2073
T: (02) 9957 6188 F: (02) 9957 3043
E: richard@morganmoore.com.au

PLANNING CONSULTANT
NEUSTEIN URBAN
PO Box 636 Bondi Junction, NSW 1355
T: (02) 9387 1333 F: (02) 9387 6335
E: egeschet@n-urban.com

HERITAGE ARCHITECT
JACKSON TEECE
Lot 1, Pier 9, Hickson Road, Walsh Bay NSW 2000
T: (02) 9290 2722 F: (02) 9290 1150
E: pmckenzie@jacksonteece.com

LANDSCAPE ARCHITECT
TAYLOR BRAMMER
218 Oxford Street, Woolahra NSW 2025
T: (02) 9387 8855 F: (02) 9387 8155
E: sydney@taylorbrammer.com.au

STRUCTURAL ENGINEER
MOTT MACDONALD HUGHES TRUEMAN
60 Pacific Highway, St Leonards NSW 2055
T: (02) 9439 2633 F: (02) 9438 4505
E: jwilliams@hughestrueman.com.au

CIVIL ENGINEER
MOTT MACDONALD HUGHES TRUEMAN
60 Pacific Highway, St Leonards NSW 2055
T: (02) 9439 2633 F: (02) 9438 4505
E: miggins@hughestrueman.com.au

HYDRAULIC ENGINEER
JHA CONSULTING ENGINEERS
Level 3, 146 Arthur Street, North Sydney
T: (02) 9437 1000 F: (02) 9437 1520
E: david.lund@jhaengineers.com.au

ELECTRICAL ENGINEER
SHELMERDINES
55 Hume Street, Crow's Nest, NSW 2055
T: (02) 9438 3021 F: (02) 9438 3789
E: pmattews@shelmerdines.com.au

QUANTITY SURVEYOR
RIDER LEVITT BUCKNALL
Level 6, 41 McLaren Street, North Sydney
T: (02) 9922 2277 F: (02) 9957 4197
E: jeffrey.gall@rlb.com

AQUATIC CONSULTANT
GEOFF NINNES FONG
70 Crown Street, Woolloomooloo, NSW 2011
T: (02) 9332 5100 F: (02) 9331 2963
E: gnfong@gnfco.com.au

BCA CONSULTANT
BLACKETT MAGUIRE & GOLDSMITH
22-36 Mountain St, Ultimo, NSW 2007
T: (02) 9211 7777 F: (02) 9211 7774
E: adam@bmplusg.com.au

ARBORIST
STUART PITTENDRIGH
35 Mason Avenue, Cheltenham, NSW 2119
T: (02) 9868 2524 F: (02) 9868 2569
E: pittendrigh@sezmail.com.au

TRAVEL ENGINEER
TRANSPORT & URBAN PLANNING
5/90 Toronto Parade, Sutherland, NSW 2232
T: (02) 9545 4411 F: (02) 9545 1556
E: terry@transporturbanplanning.com.au

MECHANICAL ENGINEER / SECTION J CONSULTANT
DONNELLEY SIMPSON CLARY
59 Hill Street, Roseville NSW 2058
T: (+61 2) 9416 1177 F: (+61 2) 94162251
E: Joshua.Martens@dsc.com.au

ACCESS CONSULTANT
ACCESSIBLE BUILDING SOLUTIONS
124 Upper Washington Dr, Bondi Bay, NSW 2228
T: (02) 9528 0276 F: (02) 9528 0896
E: thmoutfe@optusnet.com.au

GEOTECHNICAL ENGINEER
JEFFREY & KATAUSKAS
PO Box 976, North Ryde NSW 1670
T: (02) 9888 5000 F: (02) 9888 5001
E: engineers@kggroup.com.au

ENVIRONMENTAL ENGINEER
ENVIRONMENTAL INVESTIGATION SERVICES
PO Box 976, North Ryde NSW 1670
T: (02) 9888 5000 F: (02) 9888 5001
E: engineers@kggroup.com.au

BASIC CONSULTANT
BASIC CERTIFICATE CENTRE
P O Box 114, Broadway NSW 2007
T: (02) 9029 2052 F: (02) 9394 9169
E: peter@basiccertificatecentre.com.au



CLIENT
ANGLICAN RETIREMENT VILLAGES

TYPICAL APARTMENT LAYOUTS -ILU 1A, 2A, 3A, 3B (FURNITURE & STORAGE)

DATE	SCALE @ A1	DRAWN
March 2012	1:100 (1:200@A3)	NW/MR
PROJECT NUMBER	DRAWING No.	ISSUE
2010122	DA1600	B

PROJECT
ARV CASTLE HILL
LOBER SQUARE REDEVELOPMENT

Jackson Teece Architecture
Lot 1, Pier 9-9, 23 Hickson Road
Walsh Bay New South Wales 2000 Australia
T 61 2 9290 2722 F 61 2 9290 1150
E sydney@jacksonteece.com
Jackson Teece Chesterman Villages Pty Ltd
Trading as Jackson Teece
ABN 15 663 637 290
Nominated Architect Ian Brodie (4275)

JACKSON TEECE