



NB. REFER TO ANAURAL TURAL
REPORT FOR TREE DETAILS

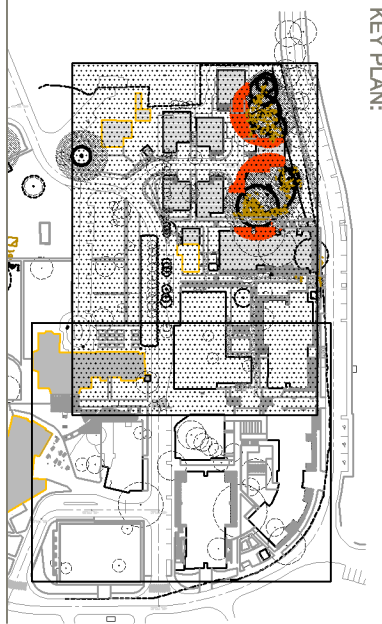

STANDARD BOUNDARY LINE	EXISTING TREE REMOVED	TREE PROTECTION ZONE	EXISTING TREE REMOVED	STRUCTURAL ROOT ZONE
---	○	○	+	○
	T2296	T2296	T2296	T2296

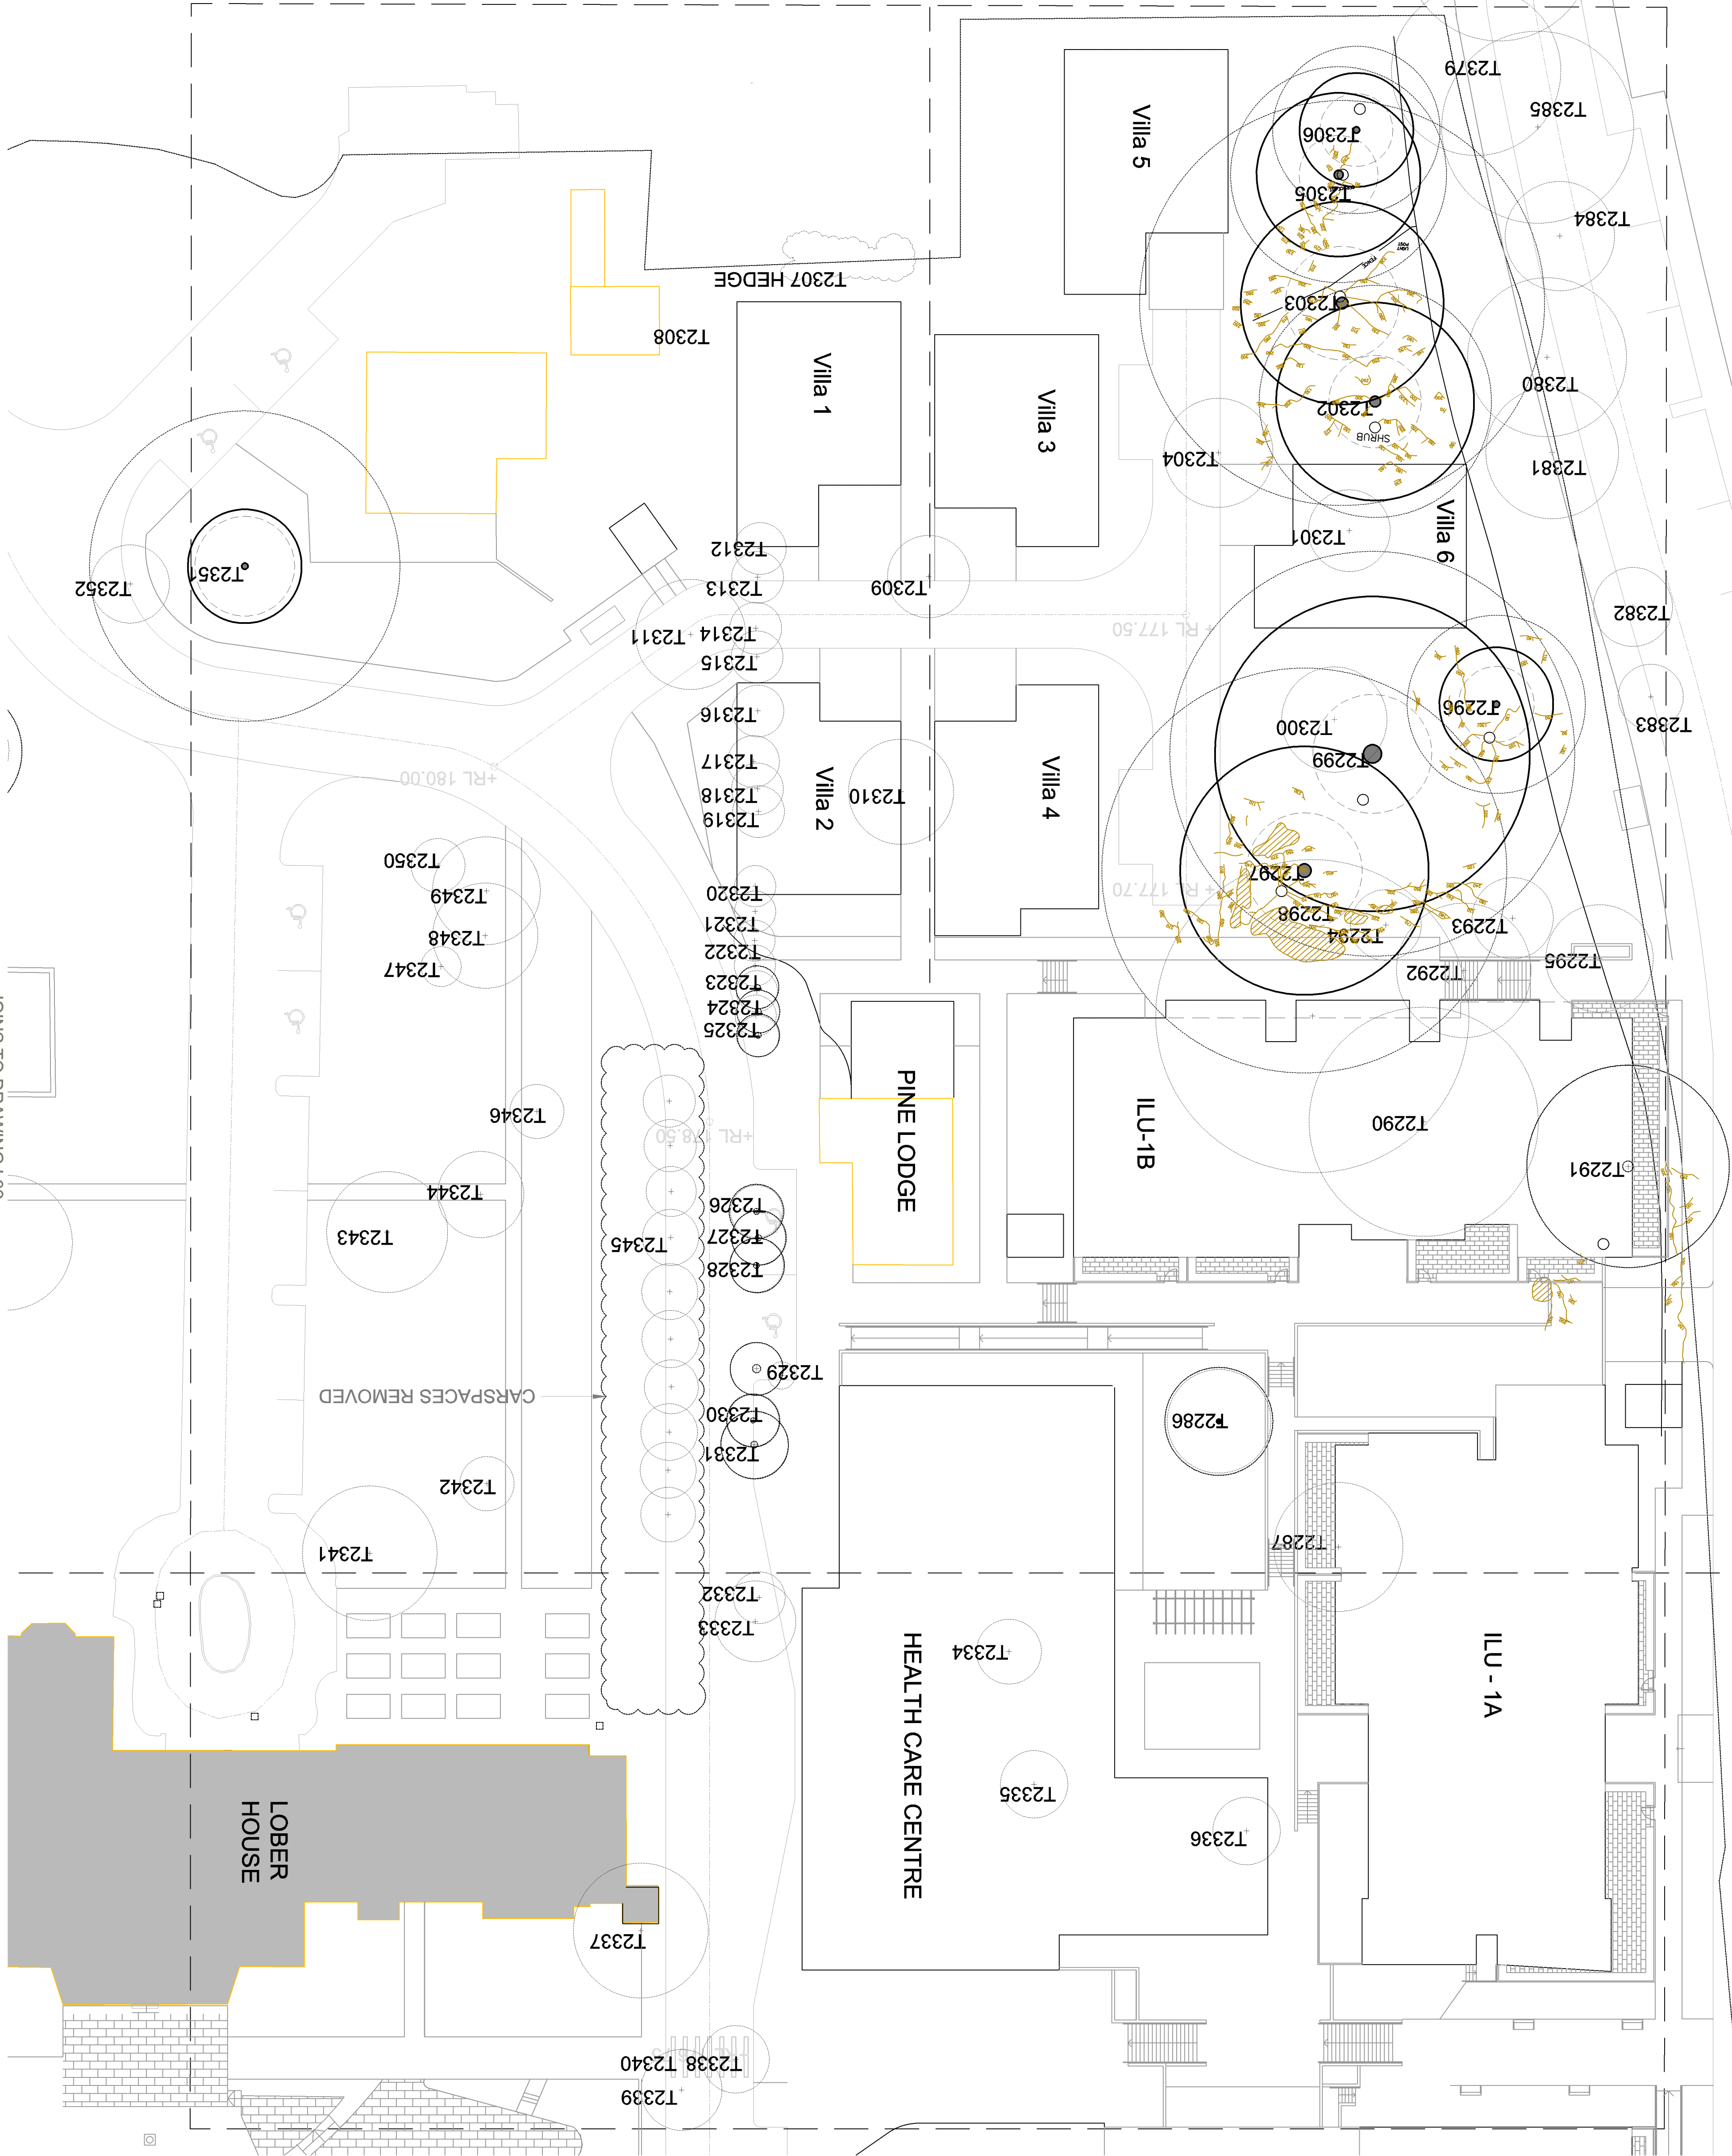

TaylorBrammer
TAYLOR BRAMMER LANDSCAPE ARCHITECTS PTY LTD
SYDNEY STUDIO
2116 Oxford Street
Mosman, NSW, 2088
T 61 2 9557 8155
E info@taylorbrammer.com.au

PROJECT:
ARV CASTLE HILL
LOBER HOUSE REDEVELOPMENT
DRAWING TITLE:
PROPOSED DEVELOPMENT AND TREE REMOVALS

ARCHITECT:
JACKSON TEECE ARCHITECTURE
4/17 The Esplanade, Mosman NSW 2088
CLIENT:
ANGLICAN RETIREMENT VILLAGE
SCALE: 1:200 @ A1
DATE: 27/08/2012
DRAWN: AL
CHECKED: JH
JOB NO.: 116088
DESIGNED: JH
REVISION:
LE03-2 A
Copyright © Taylor Brammer Landscape Architects Pty Ltd. All rights reserved.