

## CIVIL DRAWING LIST

- DAC01 STORMWATER CONCEPT PLAN  
DAC02 ROAD LONGITUDINAL SECTION  
DAC03 EROSION AND SEDIMENT CONTROL  
CONCEPT PLAN  
DAC04 EROSION AND SEDIMENT CONTROL  
CONCEPT NOTES & DETAILS

## NOTES

- N1. CONNECT NEW STORMWATER PIPE TO EXISTING  
STORMWATER PIT.  
N2. CONSTRUCT ONSITE DETENTION TANKS OVER EXISTING  
STORMWATER SYSTEM.  
N3. REFER TO ARCHITECTURAL PLANS FOR PRELIMINARY  
ROAD LEVELS.  
N4. EXISTING ROAD DRAINAGE TO BE MAINTAINED.

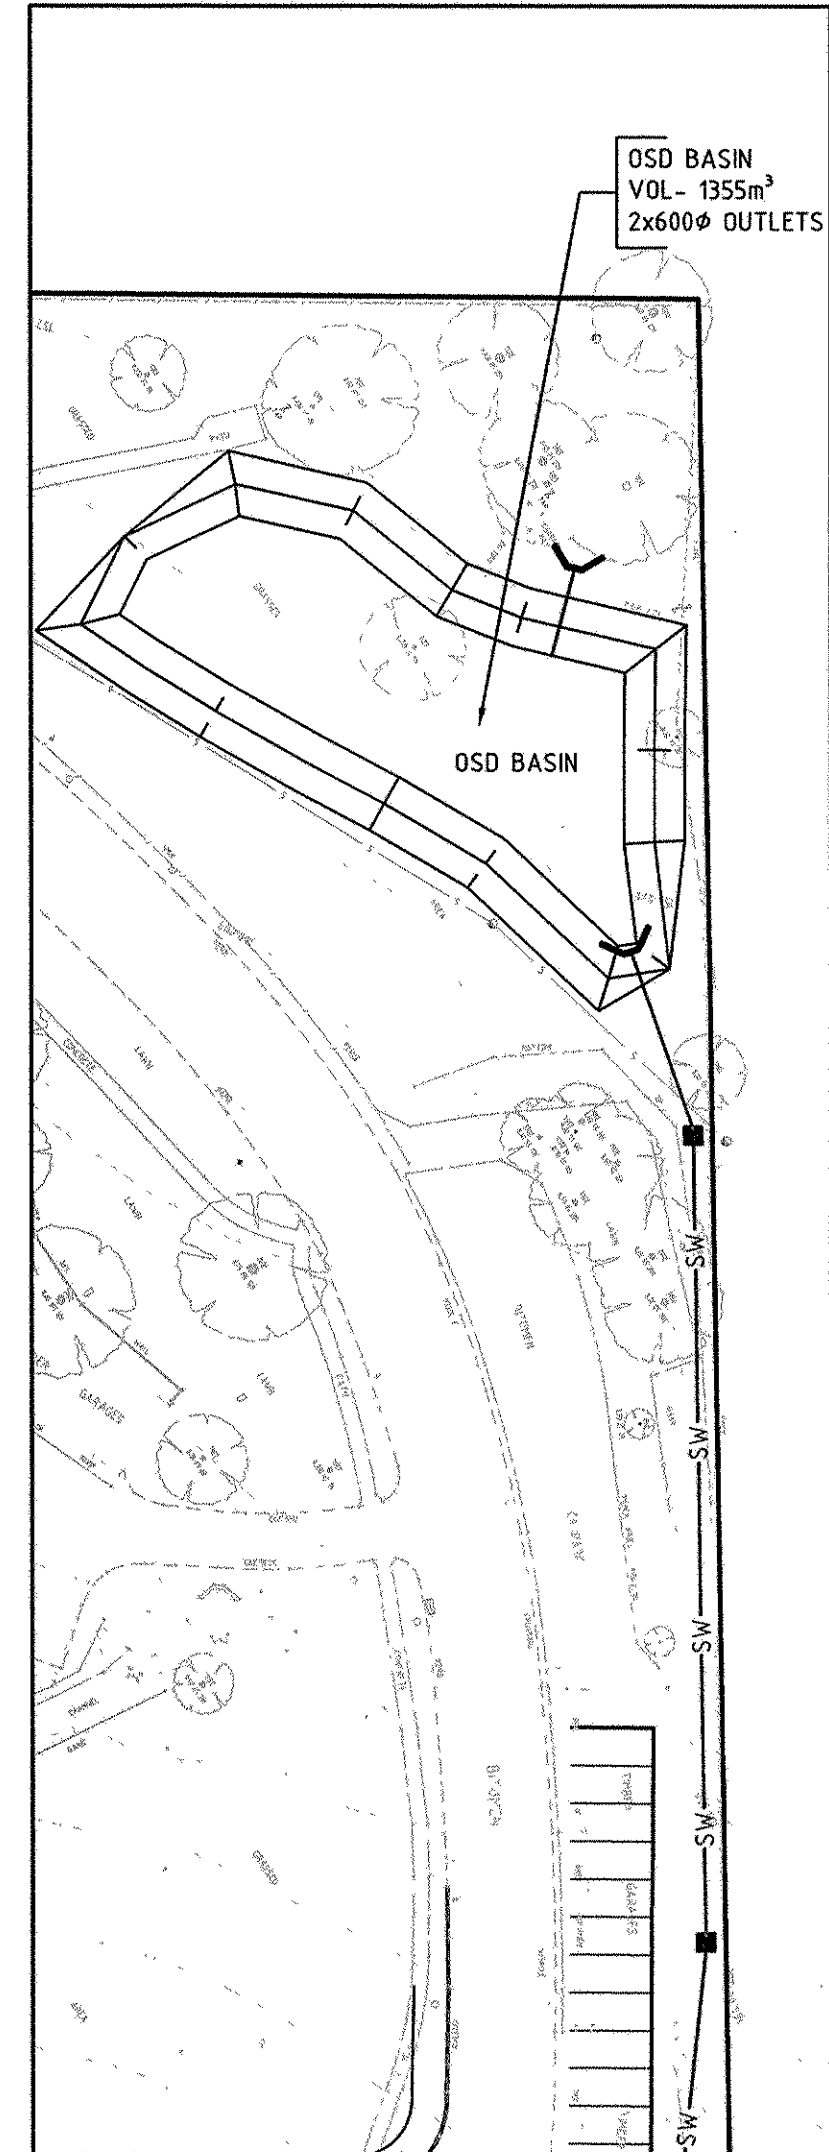
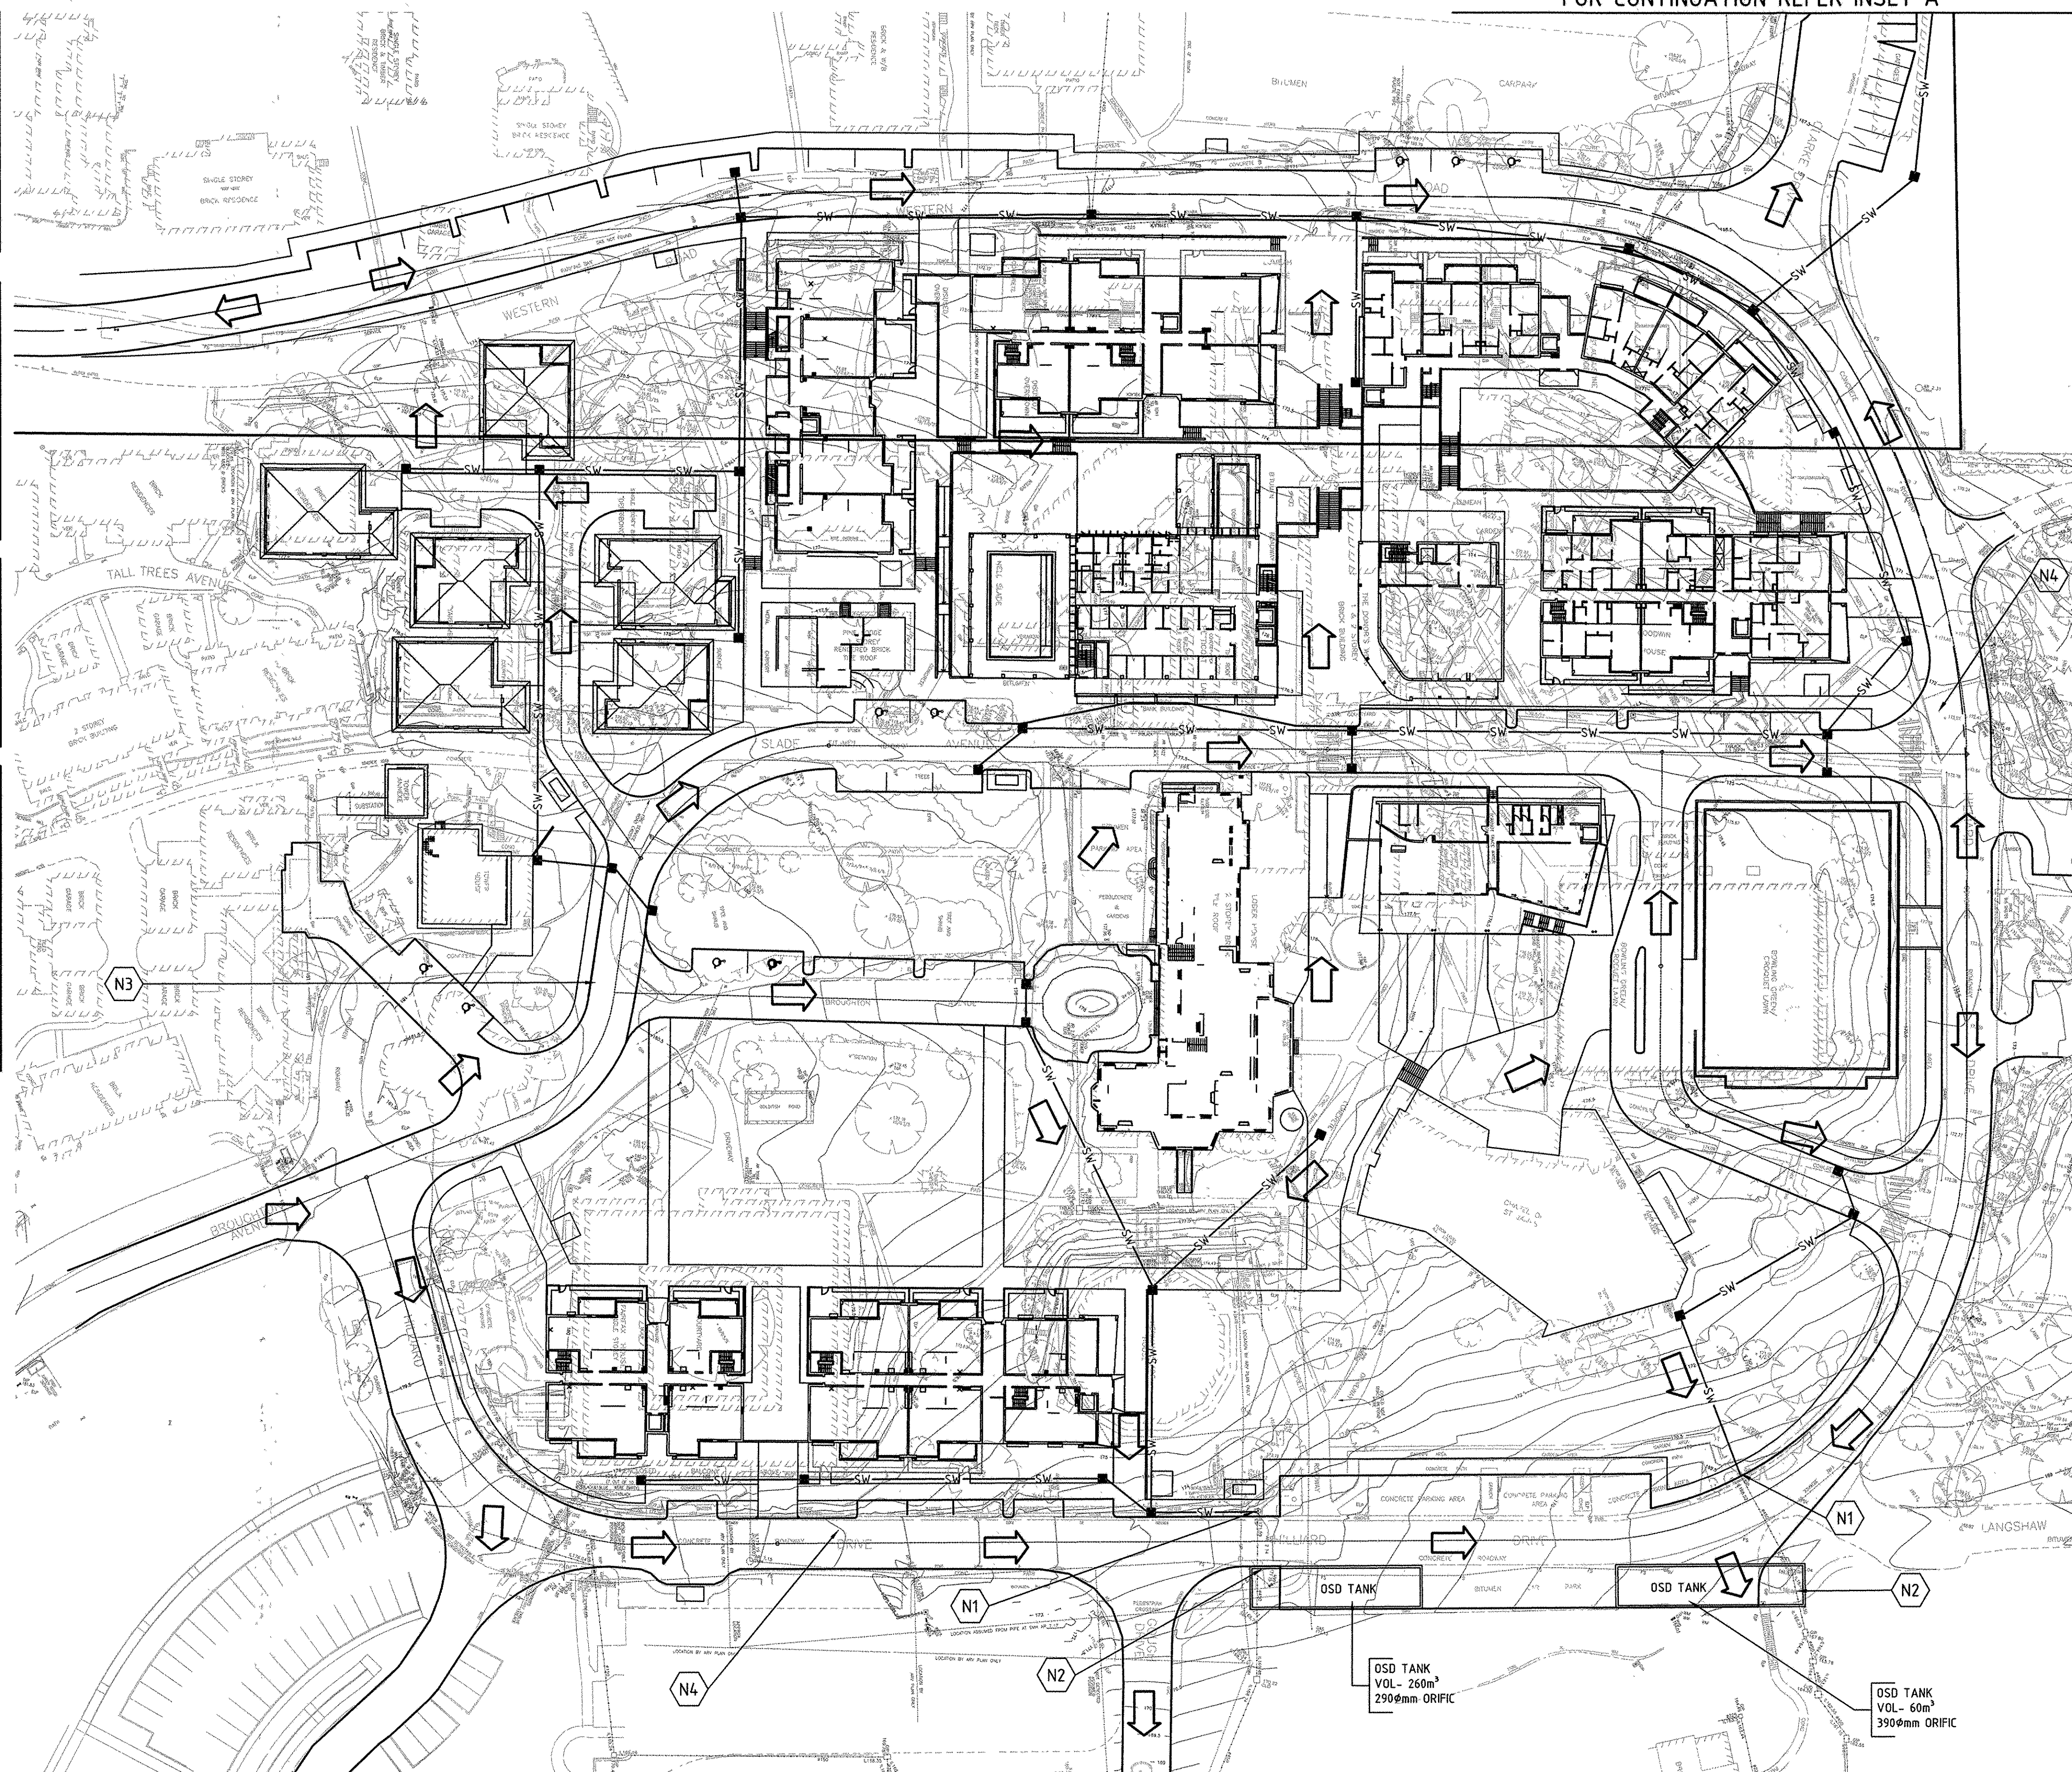
## CIVIL LEGEND EXISTING

- BOUNDARY  
KERB  
FINISHED SURFACE CONTOUR  
STORMWATER DRAINAGE PIPE AND  
STRUCTURE

## CIVIL LEGEND PROPOSED



- KERB  
BUILDING  
STORMWATER DRAINAGE LINE  
STORMWATER DRAINAGE PIT  
EMERGENCY SITE OVERLAND FLOW ROUTE  
TREE INSIDE LOBER SQUARE TO BE  
RETAINED

FOR CONTINUATION REFER INSET A



INSET A

PRELIMINARY - NOT FOR CONSTRUCTION

										Copyright This drawing remains the property of Hughes Trueman Pty. Ltd. It may only be used for the purpose for which it was commissioned & in accordance with the terms of engagement for that commission. Hughes Trueman denies any liability or responsibility for loss or damage caused by the inappropriate use of this drawing.																				 NORTH										 <b>Mott MacDonald</b> <b>Hughes Trueman</b> <small>ABN 53 831 529 091 Level 2, 60 Pacific Hwy, PO Box 151, ST LEONARDS NSW 2065 T +61 2 9439 2633 F +61 2 9438 4505 stleonards@hughestrueman.com.au</small>										Project <b>ARV CASTLE HILL LOBER SQUARE TOWN CENTRE</b>										Drawing Title <b>STORMWATER CONCEPT PLAN</b>	
B ISSUED FOR DA										15.12.11										RAS										RPH	