



AUSTROADS DESIGN VEHICLES

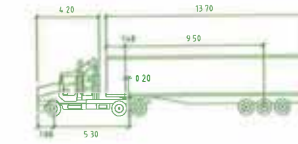

5 ARTICULATED 19M	metres		
Tractor Width	2.50	Lock to Lock Time	6.0
Trailer Width	2.50	Steering Angle	27.7
Tractor Track	2.50	Articulating Angle	70.9
Trailer Track	2.50		

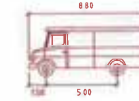


SERVICE VEHICLE	metres	
Width	2.50	
Track	2.50	
Lock to Lock Time	6.0	
Steering Angle	30.7	

NOTES


1. BRICKMAKERS DRIVE GEOMETRY AND PROPERTY BOUNDARIES HAVE BEEN TAKEN FROM BMD DESIGN DRAWING BH00017-CR001, 28/04/11.
2. THE BOUNDARIES FOR LOT 6 AND THE 12m WIDE EASEMENT HAVE BEEN TAKEN FROM THE DRAWING PREPARED BY MATTHEW FREEBURN LAND, ENGINEERING & MINING SURVEYORS. REFERENCE 23848-23.1109-DETAIL.dwg
3. ROAD BRIDGE DIMENSIONS AND ROUNDABOUT ARRANGEMENT HAVE BEEN TAKEN FROM PATTERSON BRITTON & PTNS - FIGURE 2, 'PROPOSED ACCESS BRIDGE - ELEVATION/LONGITUDINAL SECTION', 28/05/07
4. THE INTERSECTION GEOMETRY HAS BEEN DESIGNED TO CATER FOR THE FOLLOWING MAXIMUM VEHICLE SIZES:
 - LEFT TURN IN - AUSTRROADS 19m SINGLE ARTICULATED TRUCK
 - LEFT TURN OUT - AUSTRROADS 8.8m SERVICE TRUCK
 - RIGHT TURN OUT - AUSTRROADS 19m SINGLE ARTICULATED TRUCK
 - RIGHT TURN IN - AUSTRROADS 8.8m SERVICE TRUCK
4. THE GEOMETRY OF THE INTERSECTION AND BRIDGE SHOWN HERE ALLOWS FOR THE ACCOMMODATION OF THE ACCESS RAMP (CONCRETE RECYCLERS ACCESS OPTION A) AS DESIGNED IN CONCEPT BY PATTERSON BRITTON AND PARTNERS PTY LTD (19/06/06).

ISSUE	DATE	ISSUE DESCRIPTION
B	15/05/11	LOT 4 AND EASEMENT ADDED, BRIDGE RELOCATED NORTHWARDS
A	18/05/11	ISSUED FOR CUSTOMER REVIEW
ISSUE	DATE	ISSUE DESCRIPTION




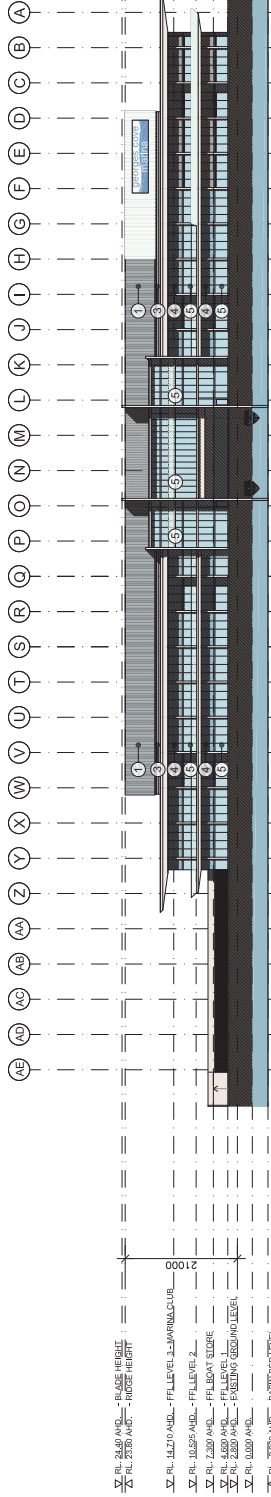


01 Elevation - East - EXISTING - ISSUE B
1:500

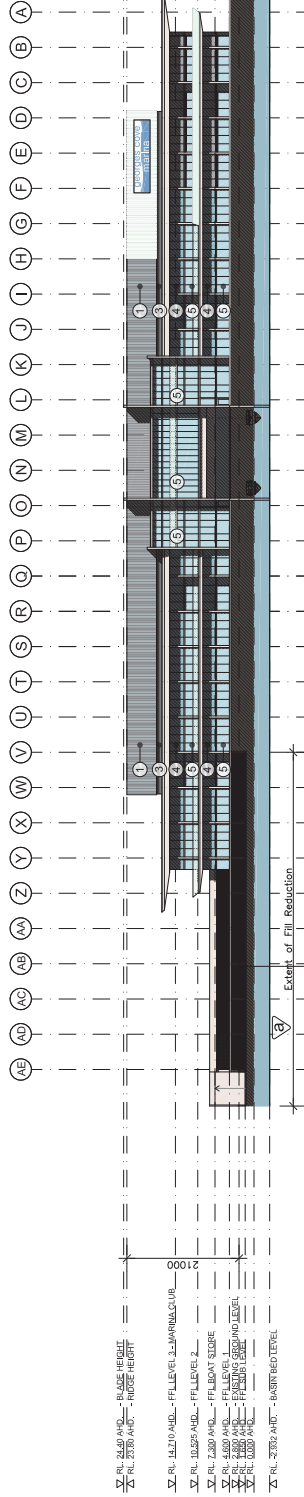

02 Elevation - East - PROPOSED - ISSUE C
1:500

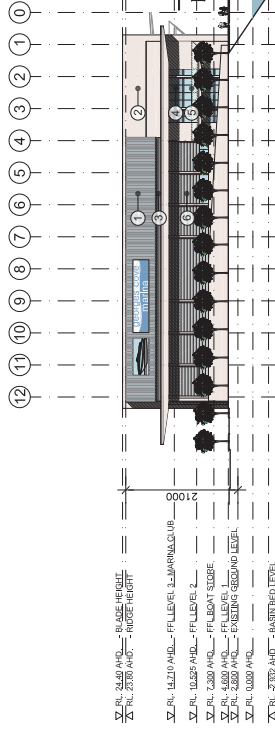

03 Elevation - South - EXISTING - ISSUE B
1:500

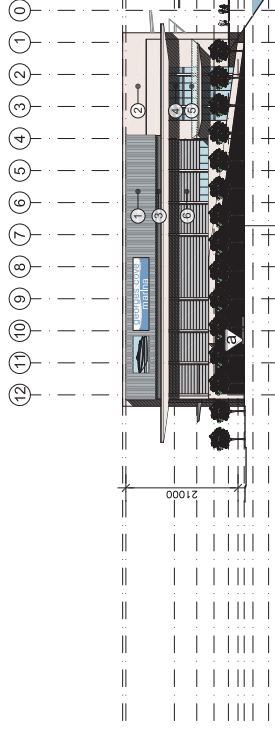

04 Elevation - South - PROPOSED - ISSUE C
1:500

Finishes Schedule



1 Corrugated translucent fireproof sheeting



2 Fire cement sheet



3 Steel fixed louvers



4 Perforated steel screen



5 Glass



6 Roller door

amendment

- Oct. 2012
- Level modification - RL 2.8 lowered to RL 1.05, includes areas: Carparks A + B, carpark spaces and creation of a Sub Level at the southern end of the Maritime Building
 - Sub Level created under Maritime Building generating additional under-cover carpark spaces (71)



MICHAEL FOUNTAIN ARCHITECTS PTY. LTD.
2/ RL 103 940 200 FAX (02) 940257



MICHAEL FOUNTAIN ARCHITECTS PTY. LTD.
2/ RL 103 940 200 FAX (02) 940257

THE DRAWING IS SUBJECT TO COPYRIGHT AND IS NOT TO BE USED FOR THE CONSTRUCTION OF THE SUBJECT BUILDING ON THE SUBJECT SITE WITHOUT THE WRITTEN PERMISSION OF MICHAEL FOUNTAIN ARCHITECTS PTY. LTD. ANY UNAUTHORIZED REPRODUCTION OR ALTERATION OF THIS DRAWING IS A BREACH OF THE COPYRIGHT AND WILL BE PROSECUTED TO THE FULL EXTENT OF THE LAW. THE DRAWING IS TO BE USED IN CONJUNCTION WITH THE ARCHITECT'S SPECIFICATIONS AND SHALL BE THE PROPERTY OF MICHAEL FOUNTAIN ARCHITECTS PTY. LTD. AND SO MARKED BY THE PRINCIPAL OF MICHAEL FOUNTAIN ARCHITECTS.

Issue for Development Application

DATE 26.10.12

ISSUE

ISSUE

DATE

Benedict Industries Pty. Ltd.

Georges Cove Marina
Newbridge Road
Moorebank NSW 2170

PROJECT


Maritime Building
Elevations - Comparisons



DATE	BY	APP'D	DATE
02.02.10	DA-115		

0914


DA-115

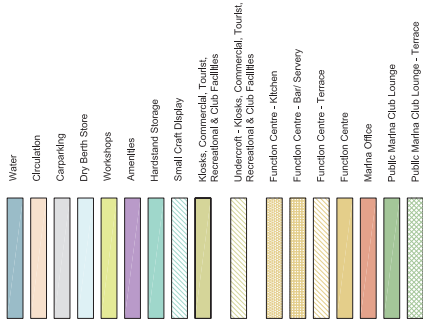C




Oct, 2012	 <p>Level modification - RL 2.8 lowered to RL 1.65. Includes areas: Carparks A + B, their surrounds and creation of a Sub Level at the southern end of the Maritime Building</p>  <p>Sub Level created under Maritime Building generating additional under-covered carpark spaces (71)</p>
-----------	--

[illegible]

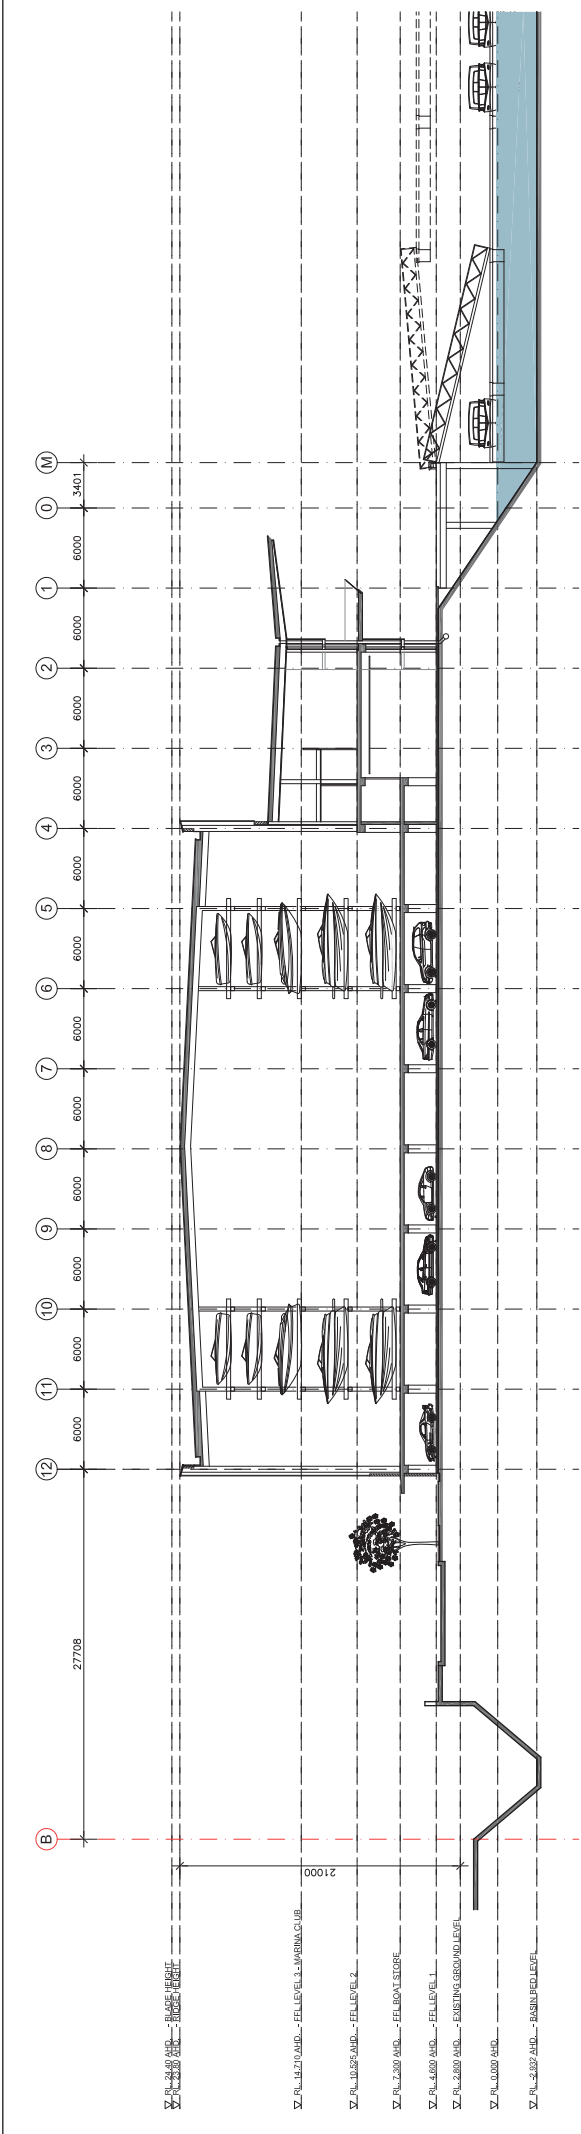

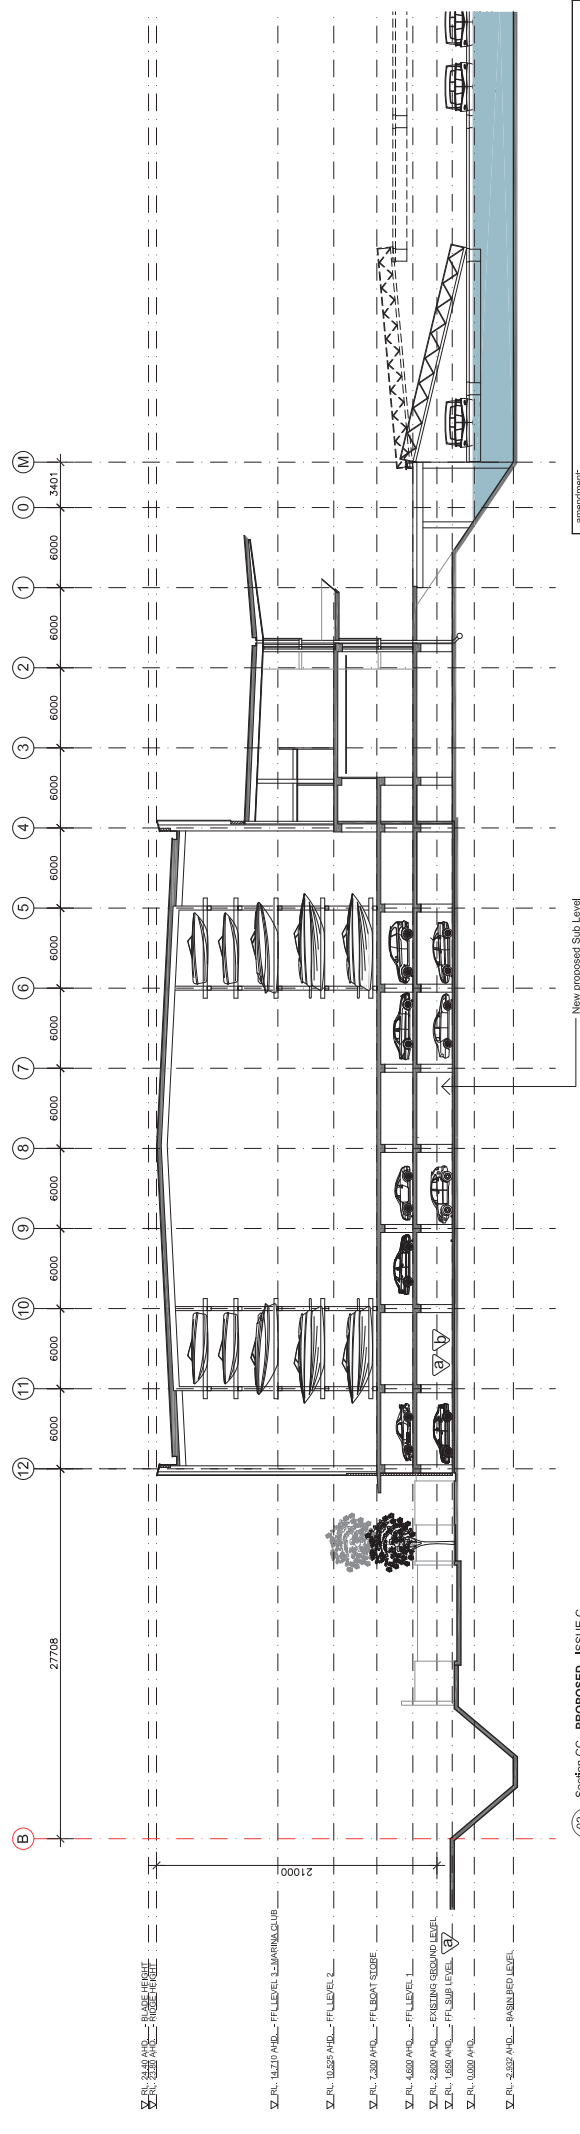

01 Section CC - EXISTING - ISSUE B
1:200



02 Section CC - PROPOSED - ISSUE C
1:200

amendment
Oct. 2012
Level modification - RL 2.8 lowered to RL 1.65. Includes areas: Carpark A +
Maritime Building and creation of a Sub Level at the southern end of the
Maritime Building
Sub Level created under Maritime Building generating additional under-cover
carpark spaces (71)

			
MICHAEL FOUNTAIN ARCHITECTS PTY. LTD. 2/3 HARRADINE AVE. BELMORE VIC 3083 TEL: (02) 9460 2070 FAX (02) 9460257		MICHAEL FOUNTAIN ARCHITECTS PTY. LTD. 2/3 HARRADINE AVE. BELMORE VIC 3083 TEL: (02) 9460 2070 FAX (02) 9460257	

THE DRAWING IS SUBJECT TO CORRECTION AND IS NOT TO BE USED OR REPRODUCED OR OTHERWISE COPIED FROM THE SUBJECT SITE WITHOUT THE WRITTEN CONSENT OF MICHAEL FOUNTAIN ARCHITECTS PTY. LTD. THE DRAWING IS NOT TO BE USED FOR ANY OTHER PURPOSES --	--

