
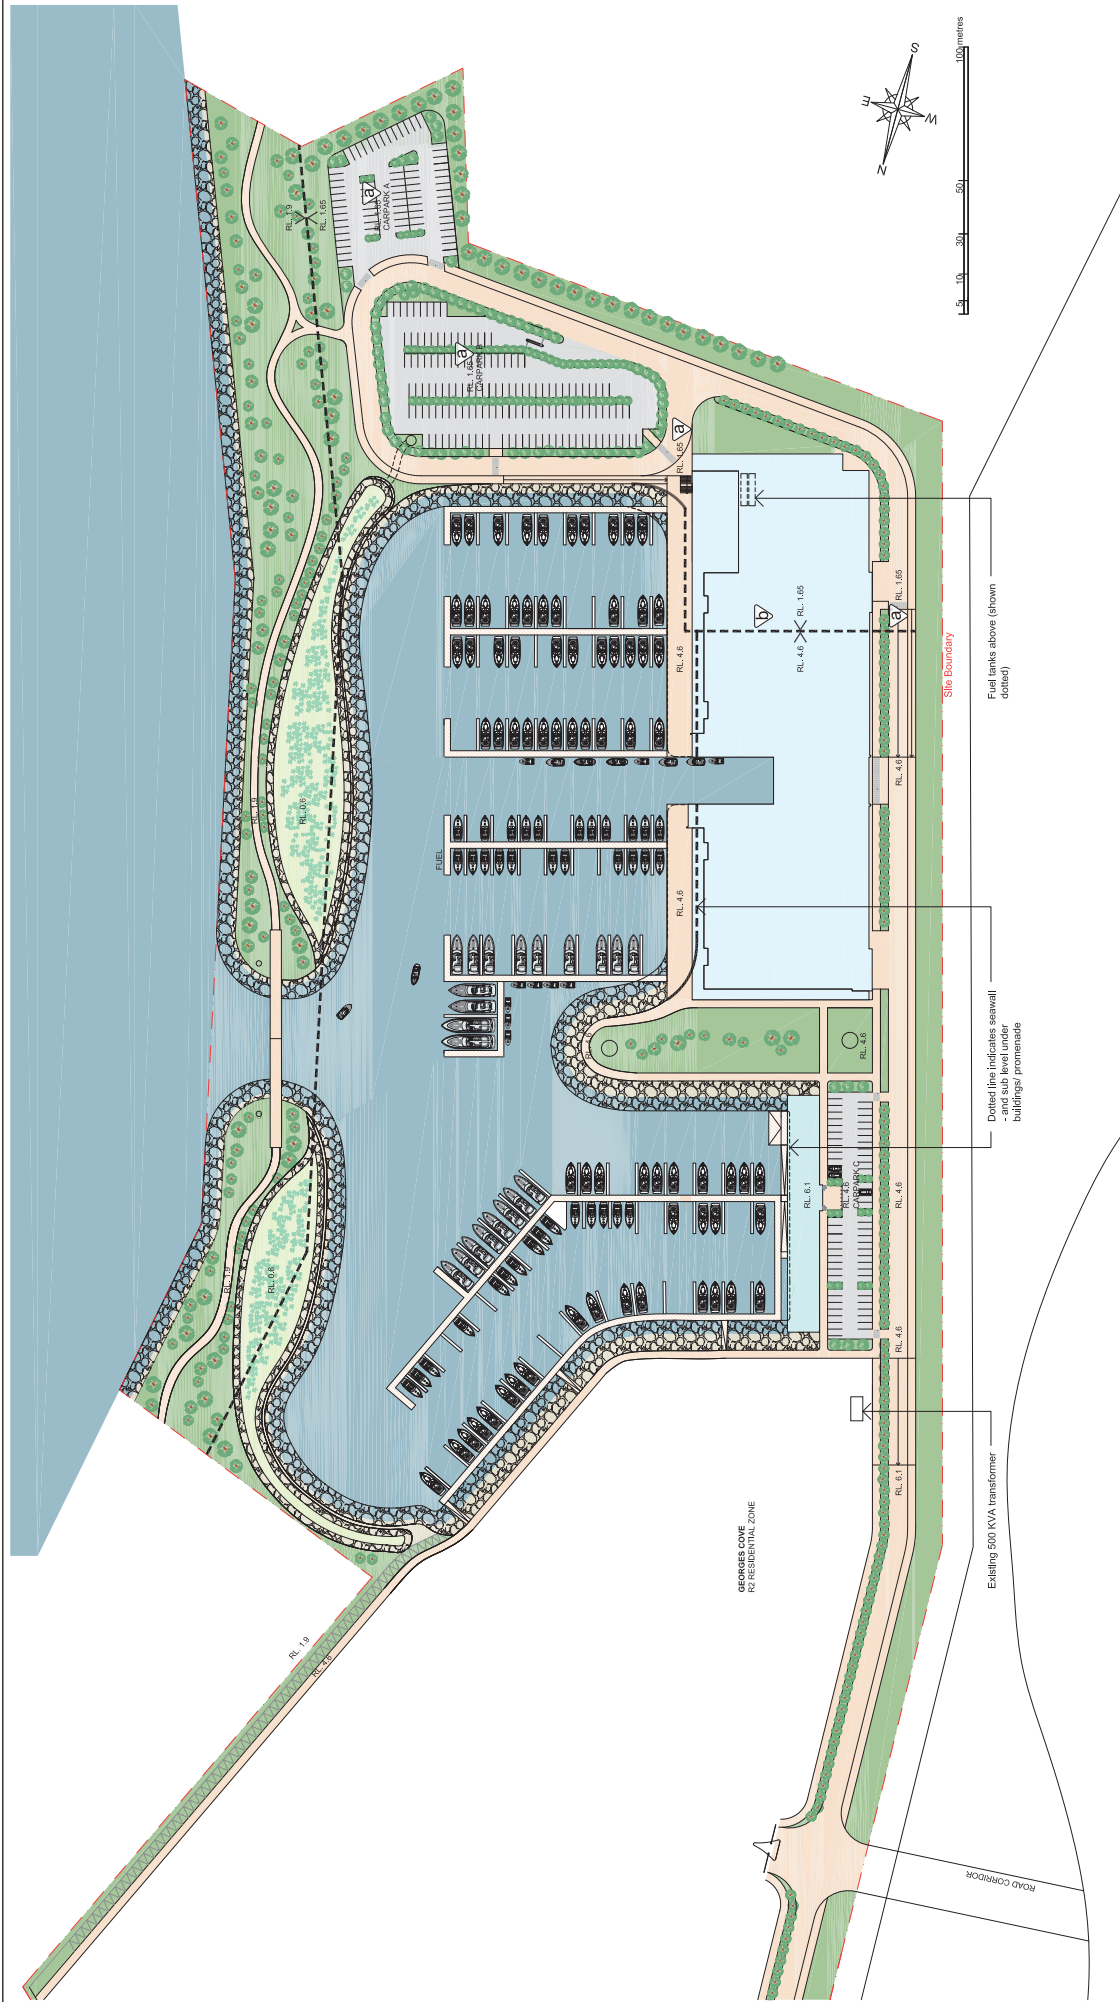


[illegible]

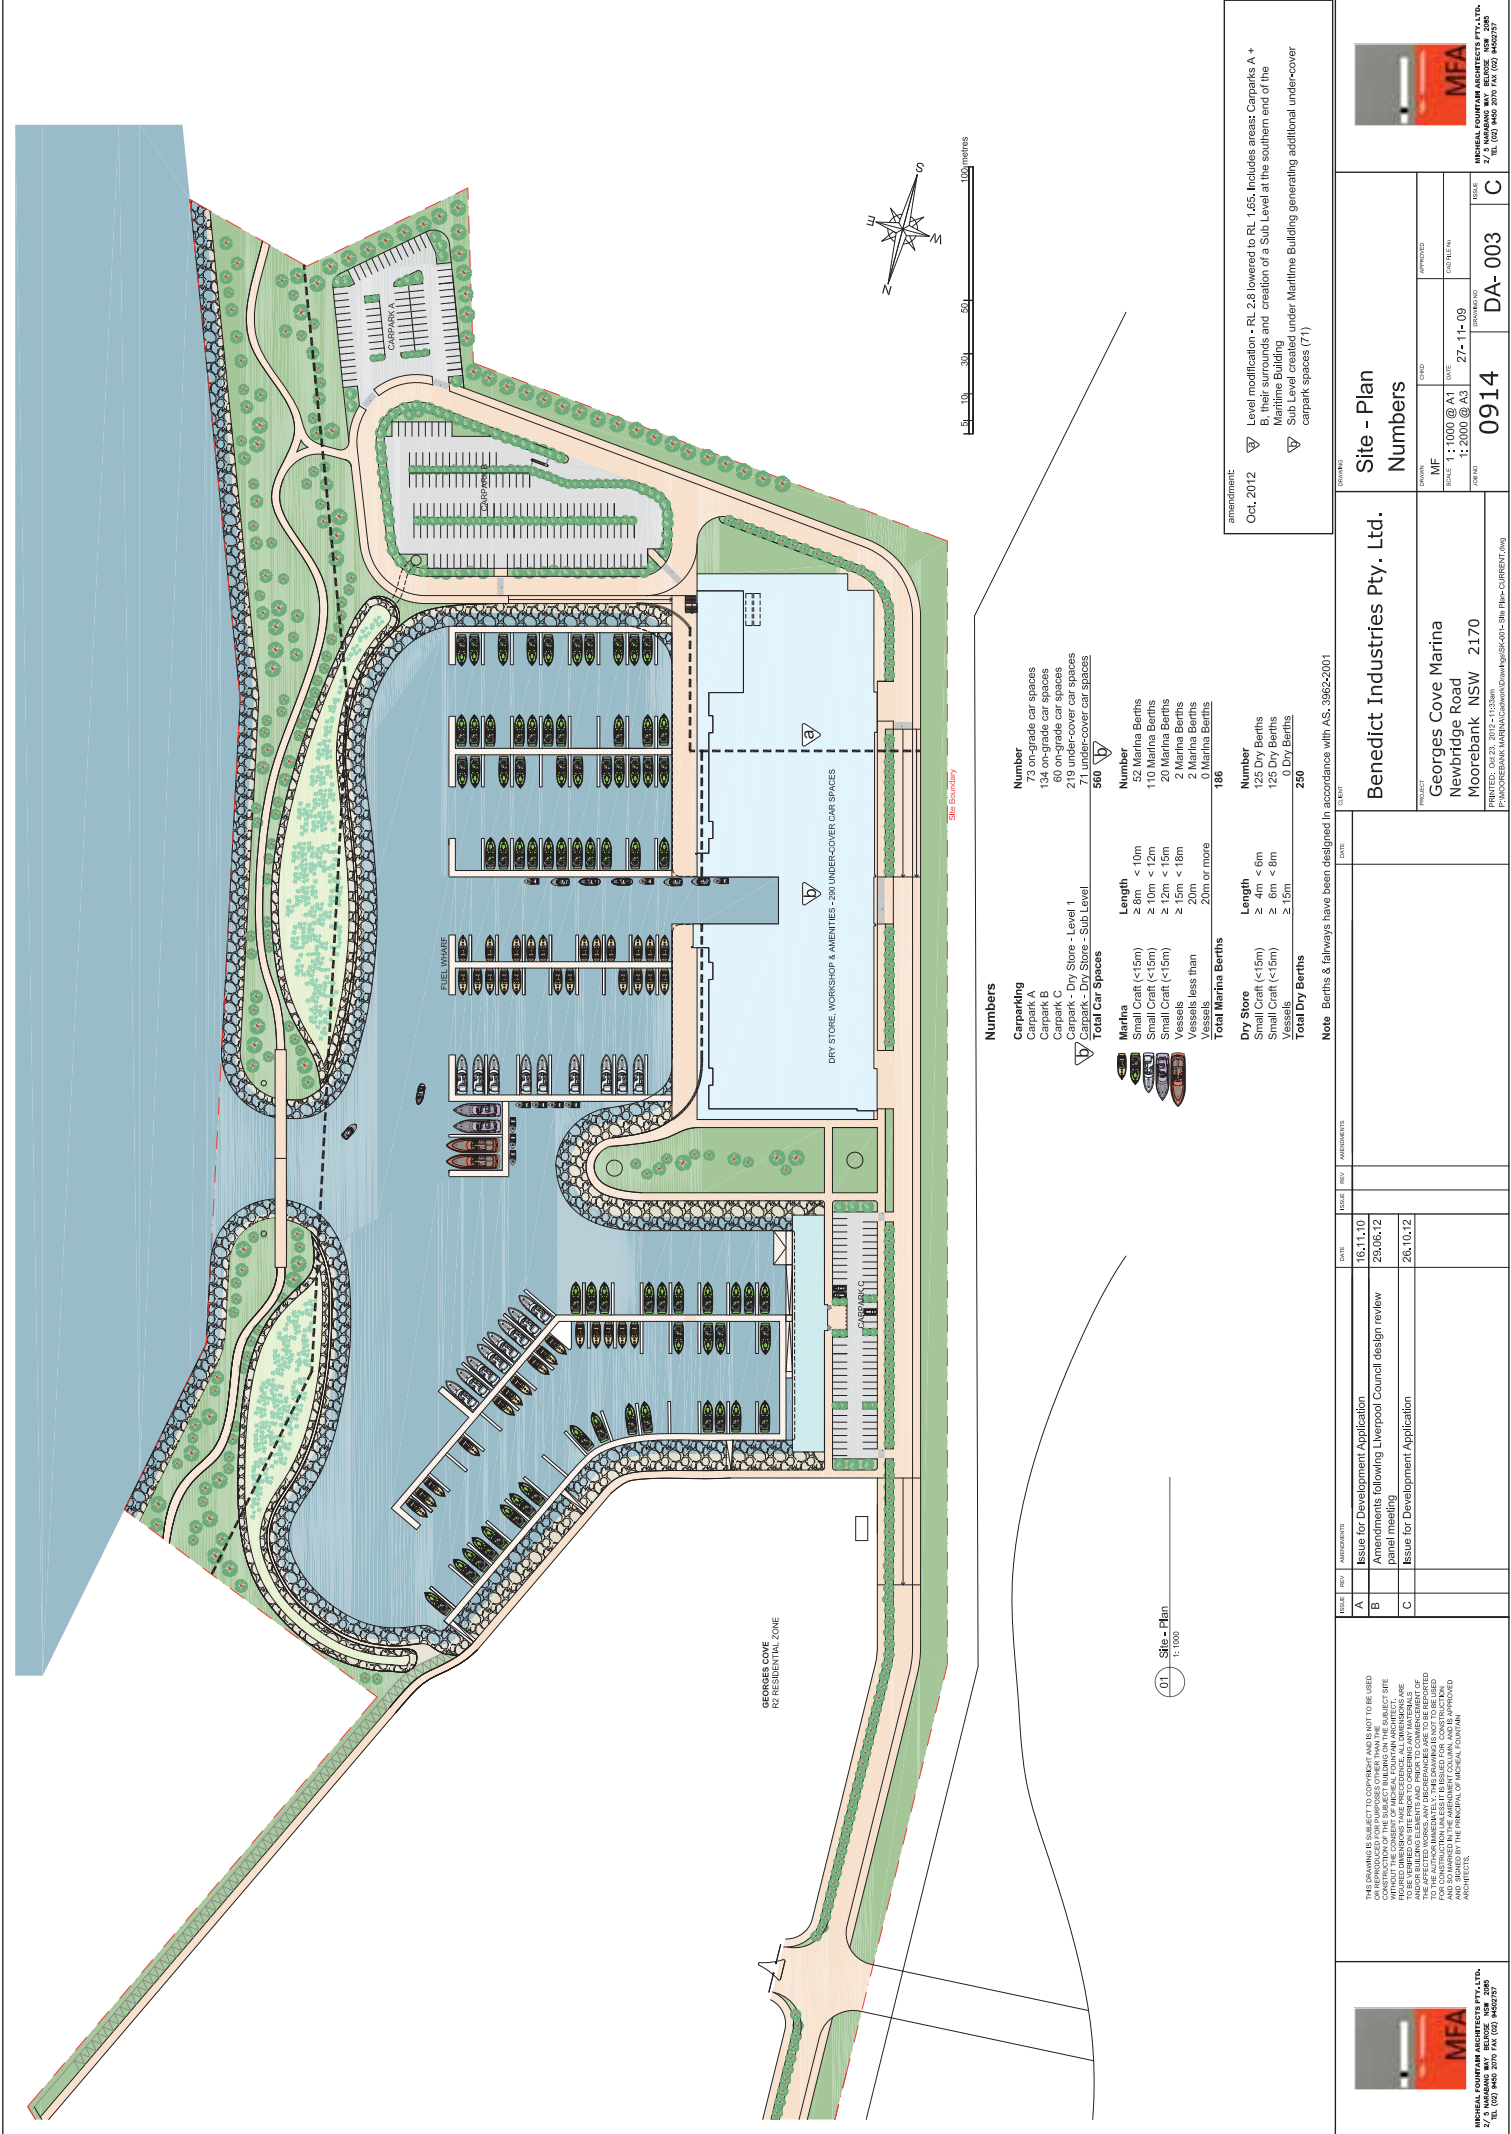

Numbers

Carparking	Number
73 on-grade car spaces	
134 on-grade car spaces	
219 under-cover car spaces	
Total Car Spaces	560

Marina

Length	Number
Small Craft (<15m)	110 Marina Berths
Small Craft (<15m)	20 Marina Berths
Small Craft (<15m)	2 Marina Berths
Vessels less than 20m	2 Marina Berths
Vessels 20m or more	0 Marina Berths
Total Marina Berths	186

Dry Store

Length	Number
Small Craft (<15m)	125 Dry Berths
Small Craft (<15m)	125 Dry Berths
Vessels	0 Dry Berths
Total Dry Berths	250

Note: Berths & always have been designed in accordance with AS 3982-2001

amendment:
Oct. 2012
Level modification - RL 2.8 lowered to RL 1.65. Includes areas: Carpark A +
Marine Building and creation of a Sub Level at the southern end of the
Marine Building
Sub Level created under Marine Building generating additional under-cover
carpark spaces (71)