



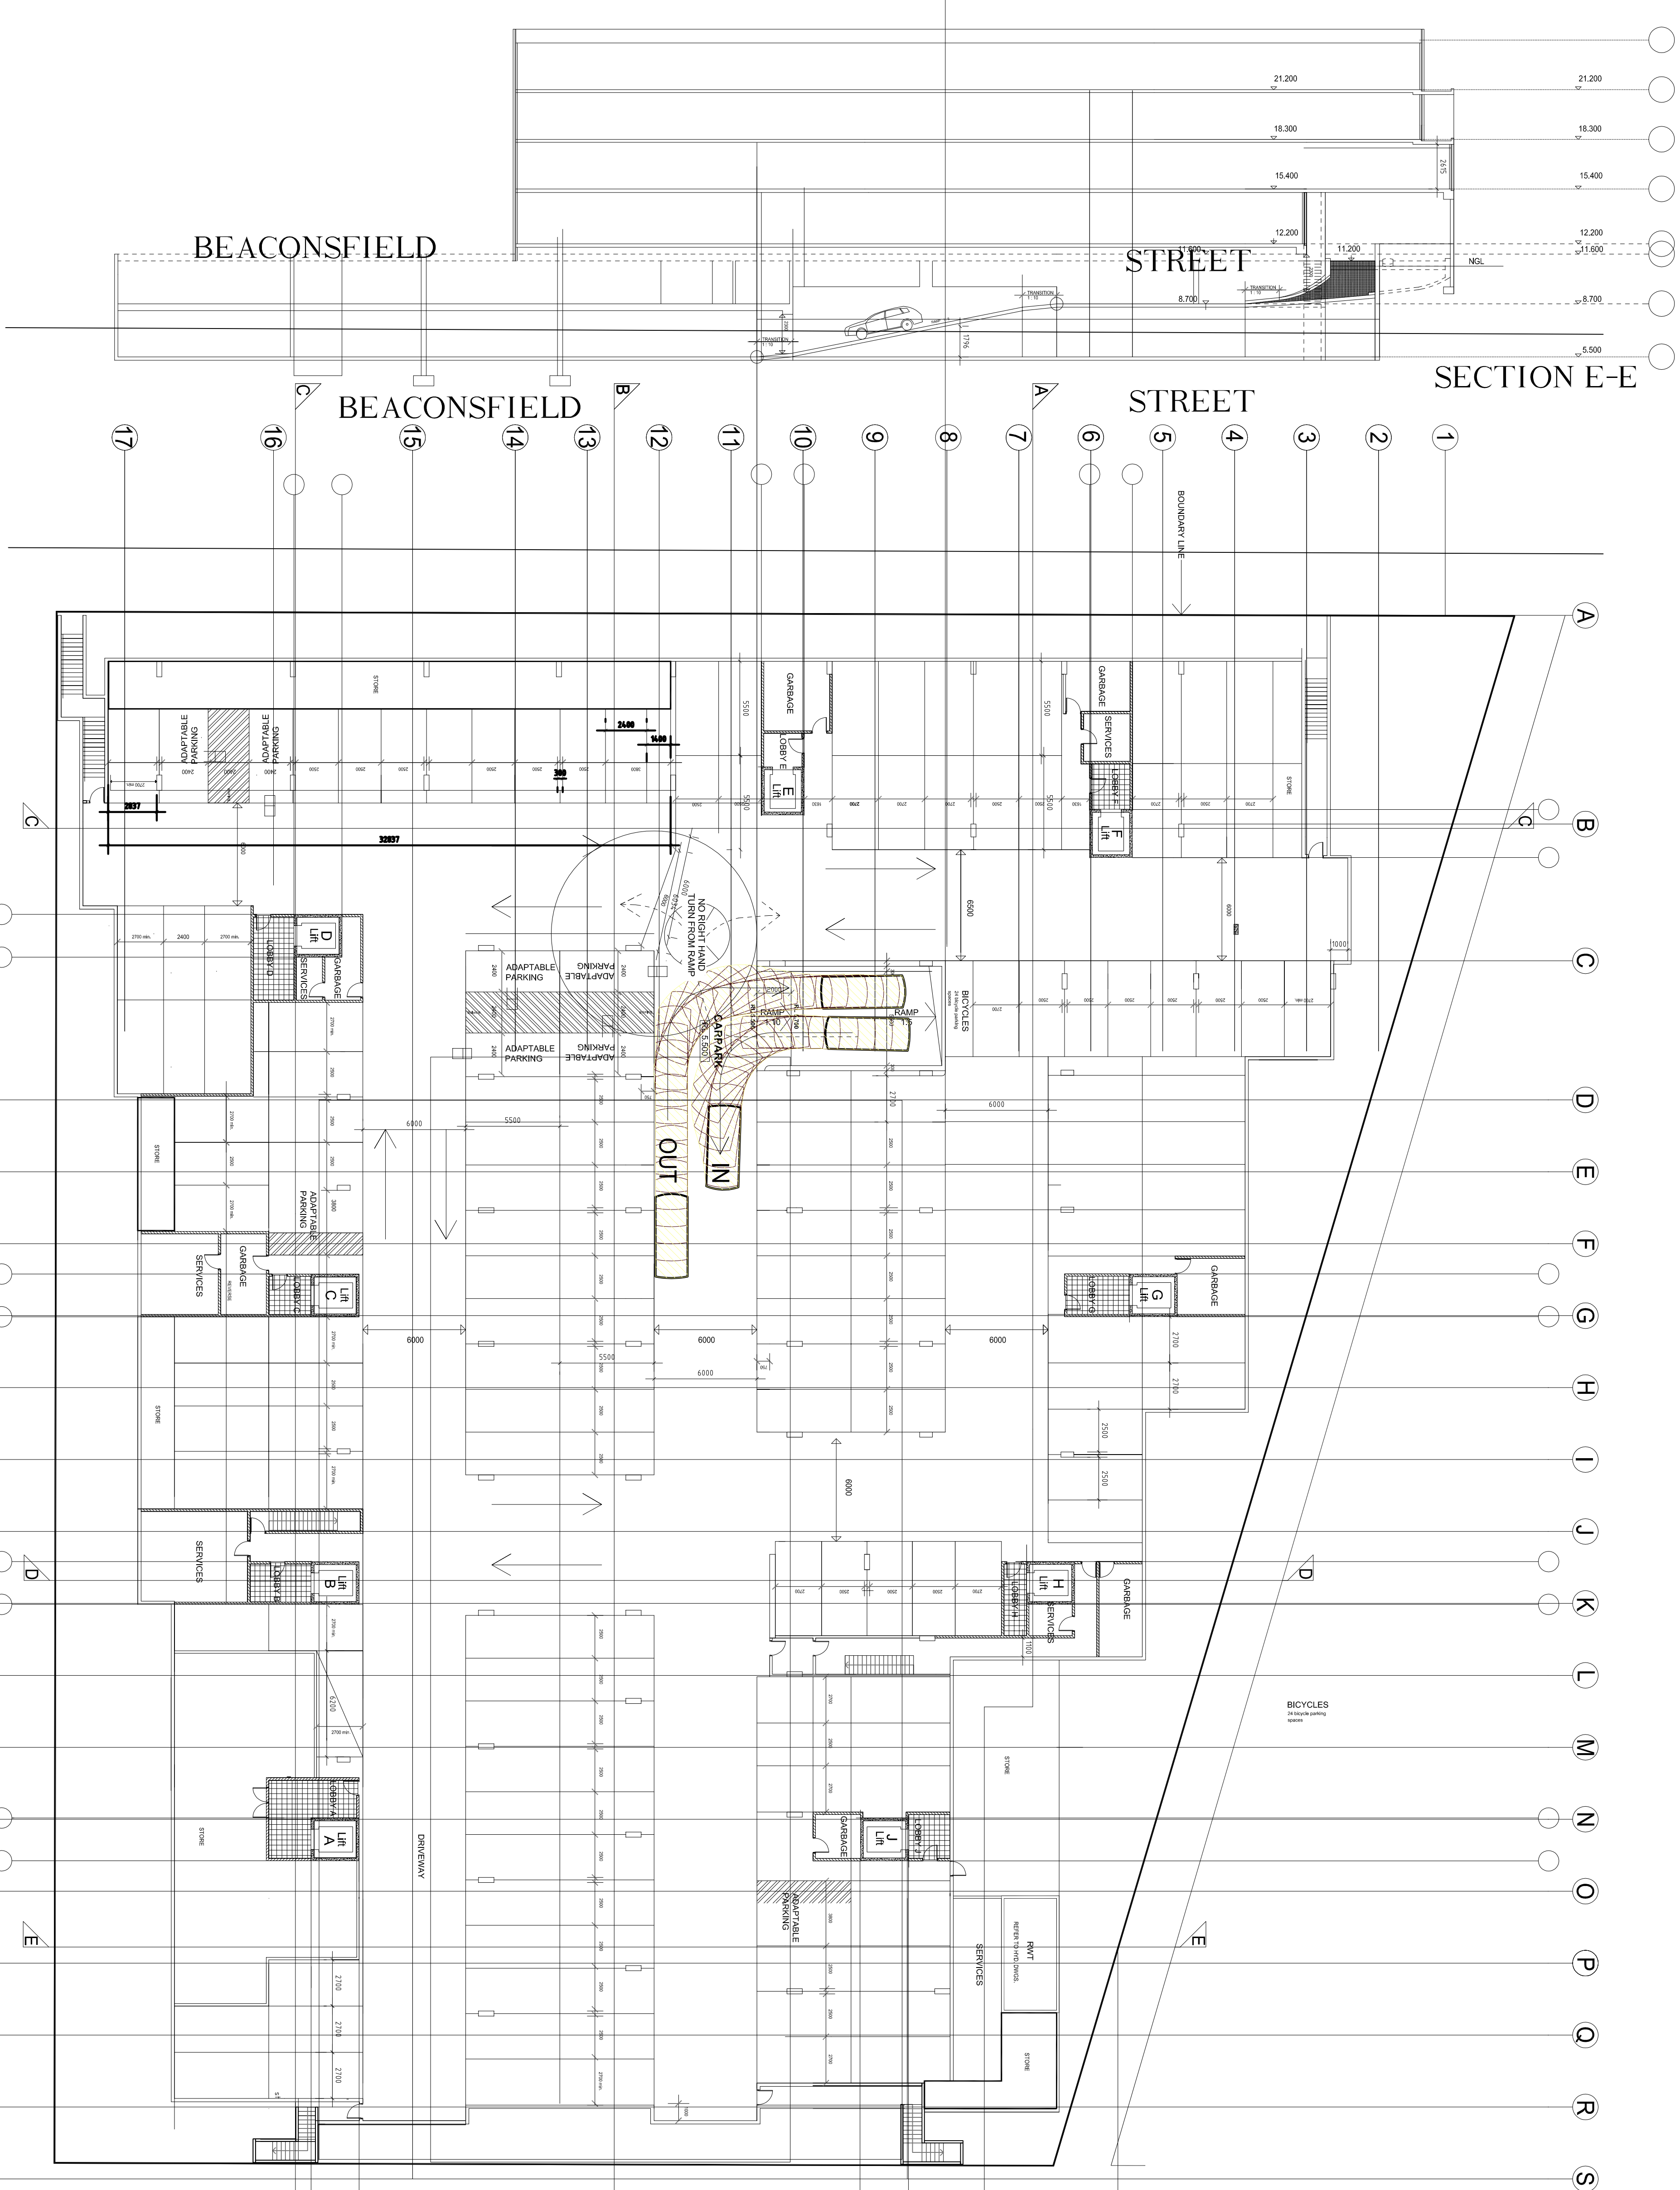

SECTION E-E

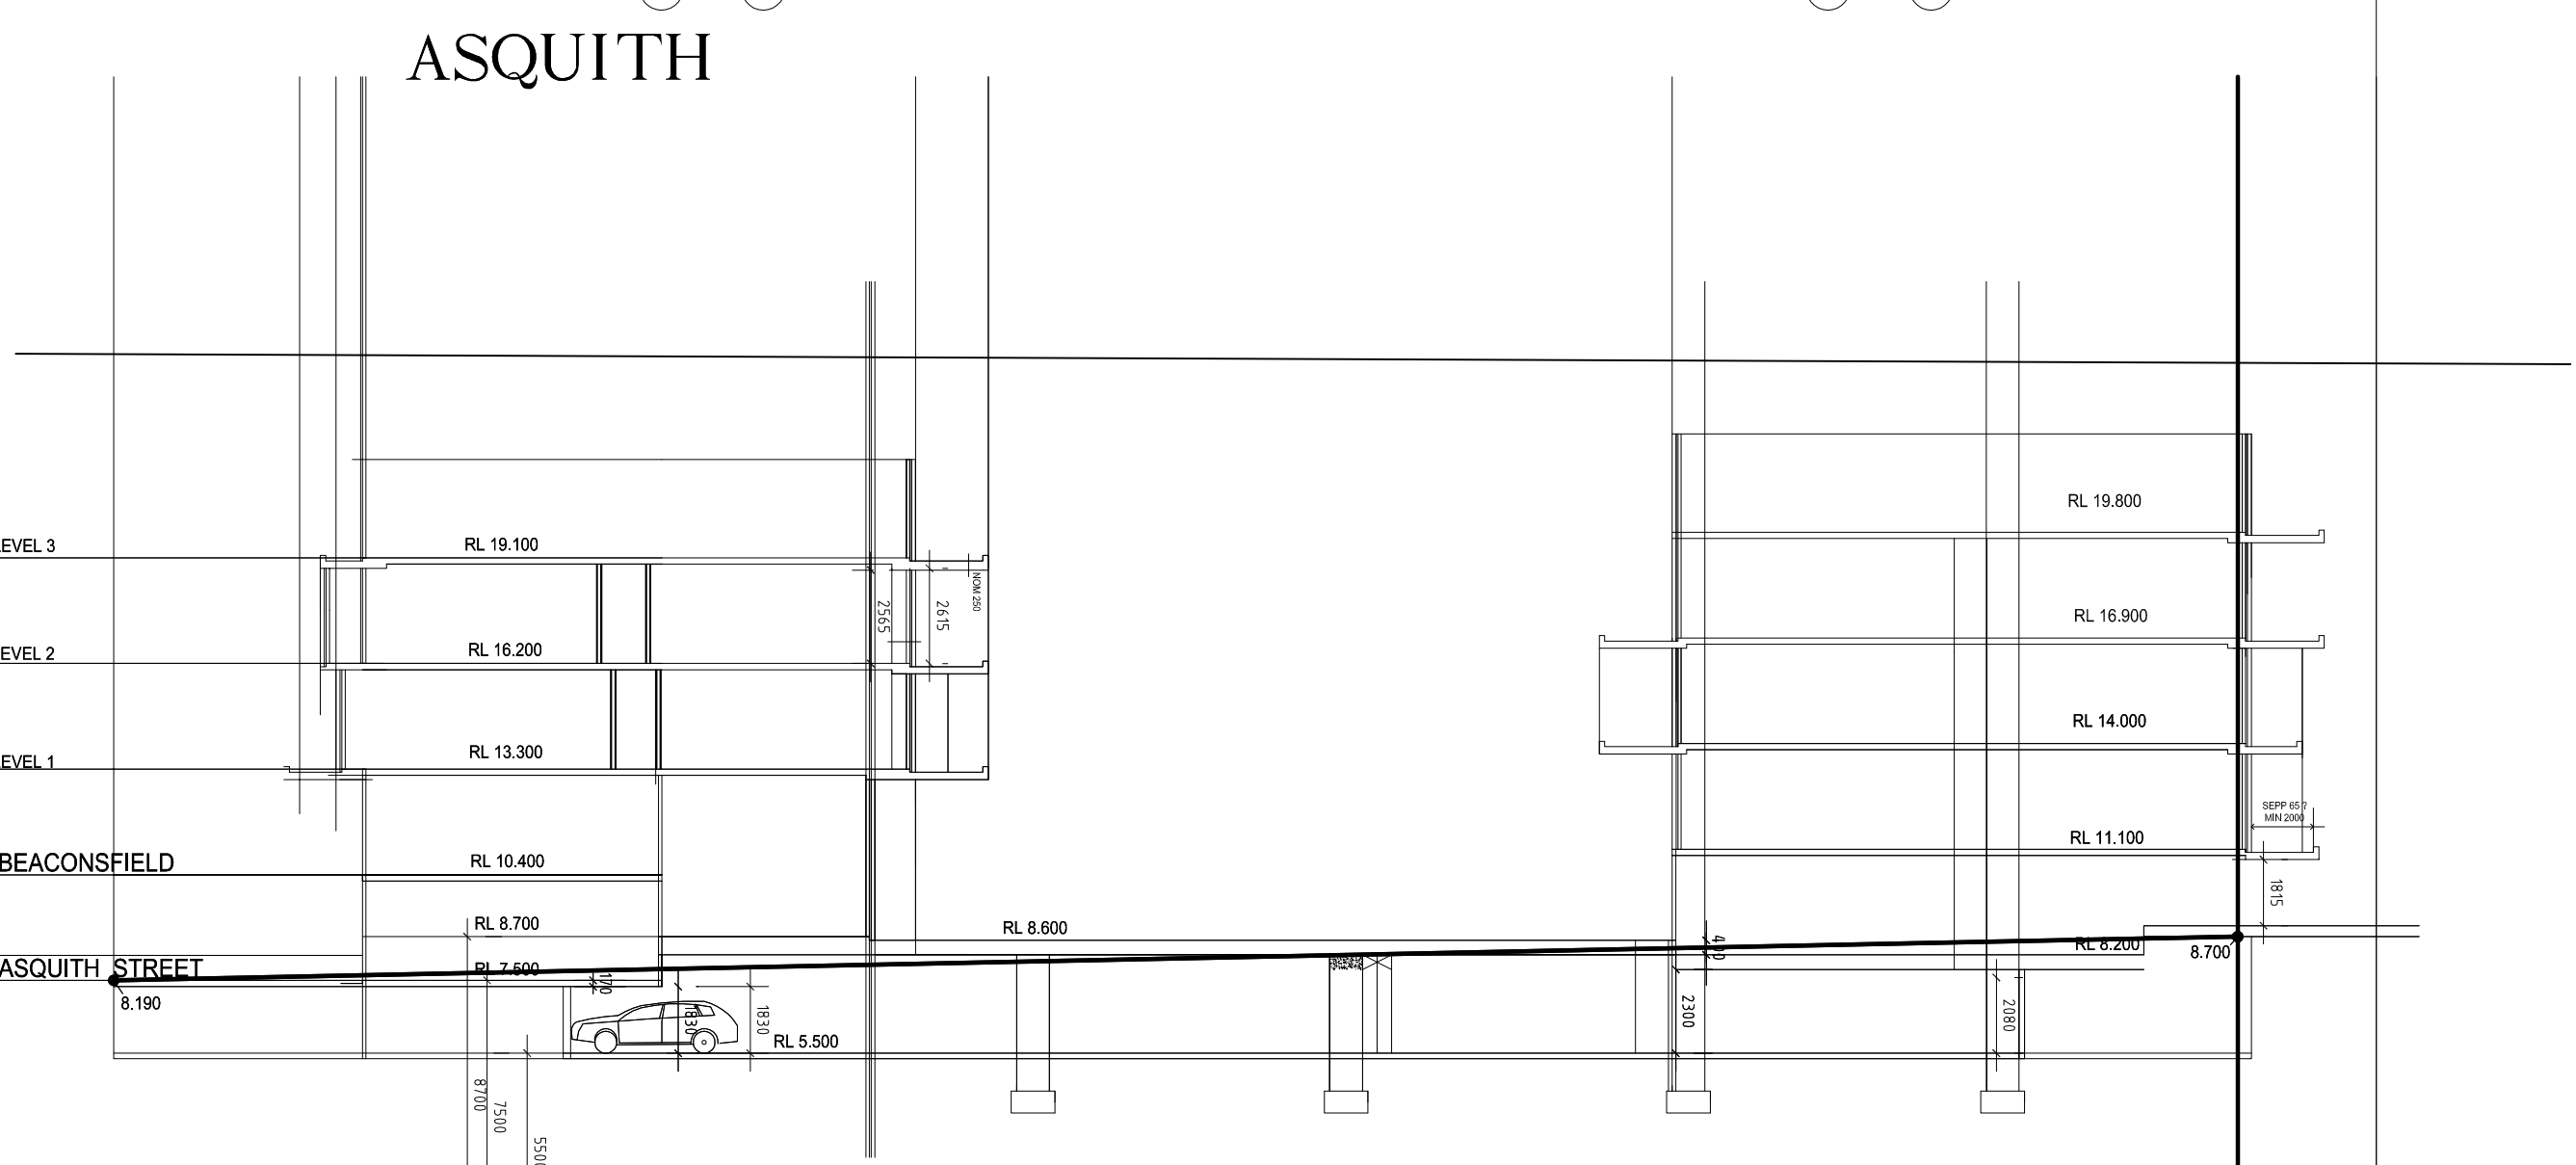

SILVER SQUARE

SILVERWATER TOWN SQUARE
PROPOSED COMMERCIAL / RETAIL / RESIDENTIAL DEVELOPMENT
BEACONSFIELD AND ASQUITH STREETS, SILVERWATER

BASEMENT FLOOR PLAN