
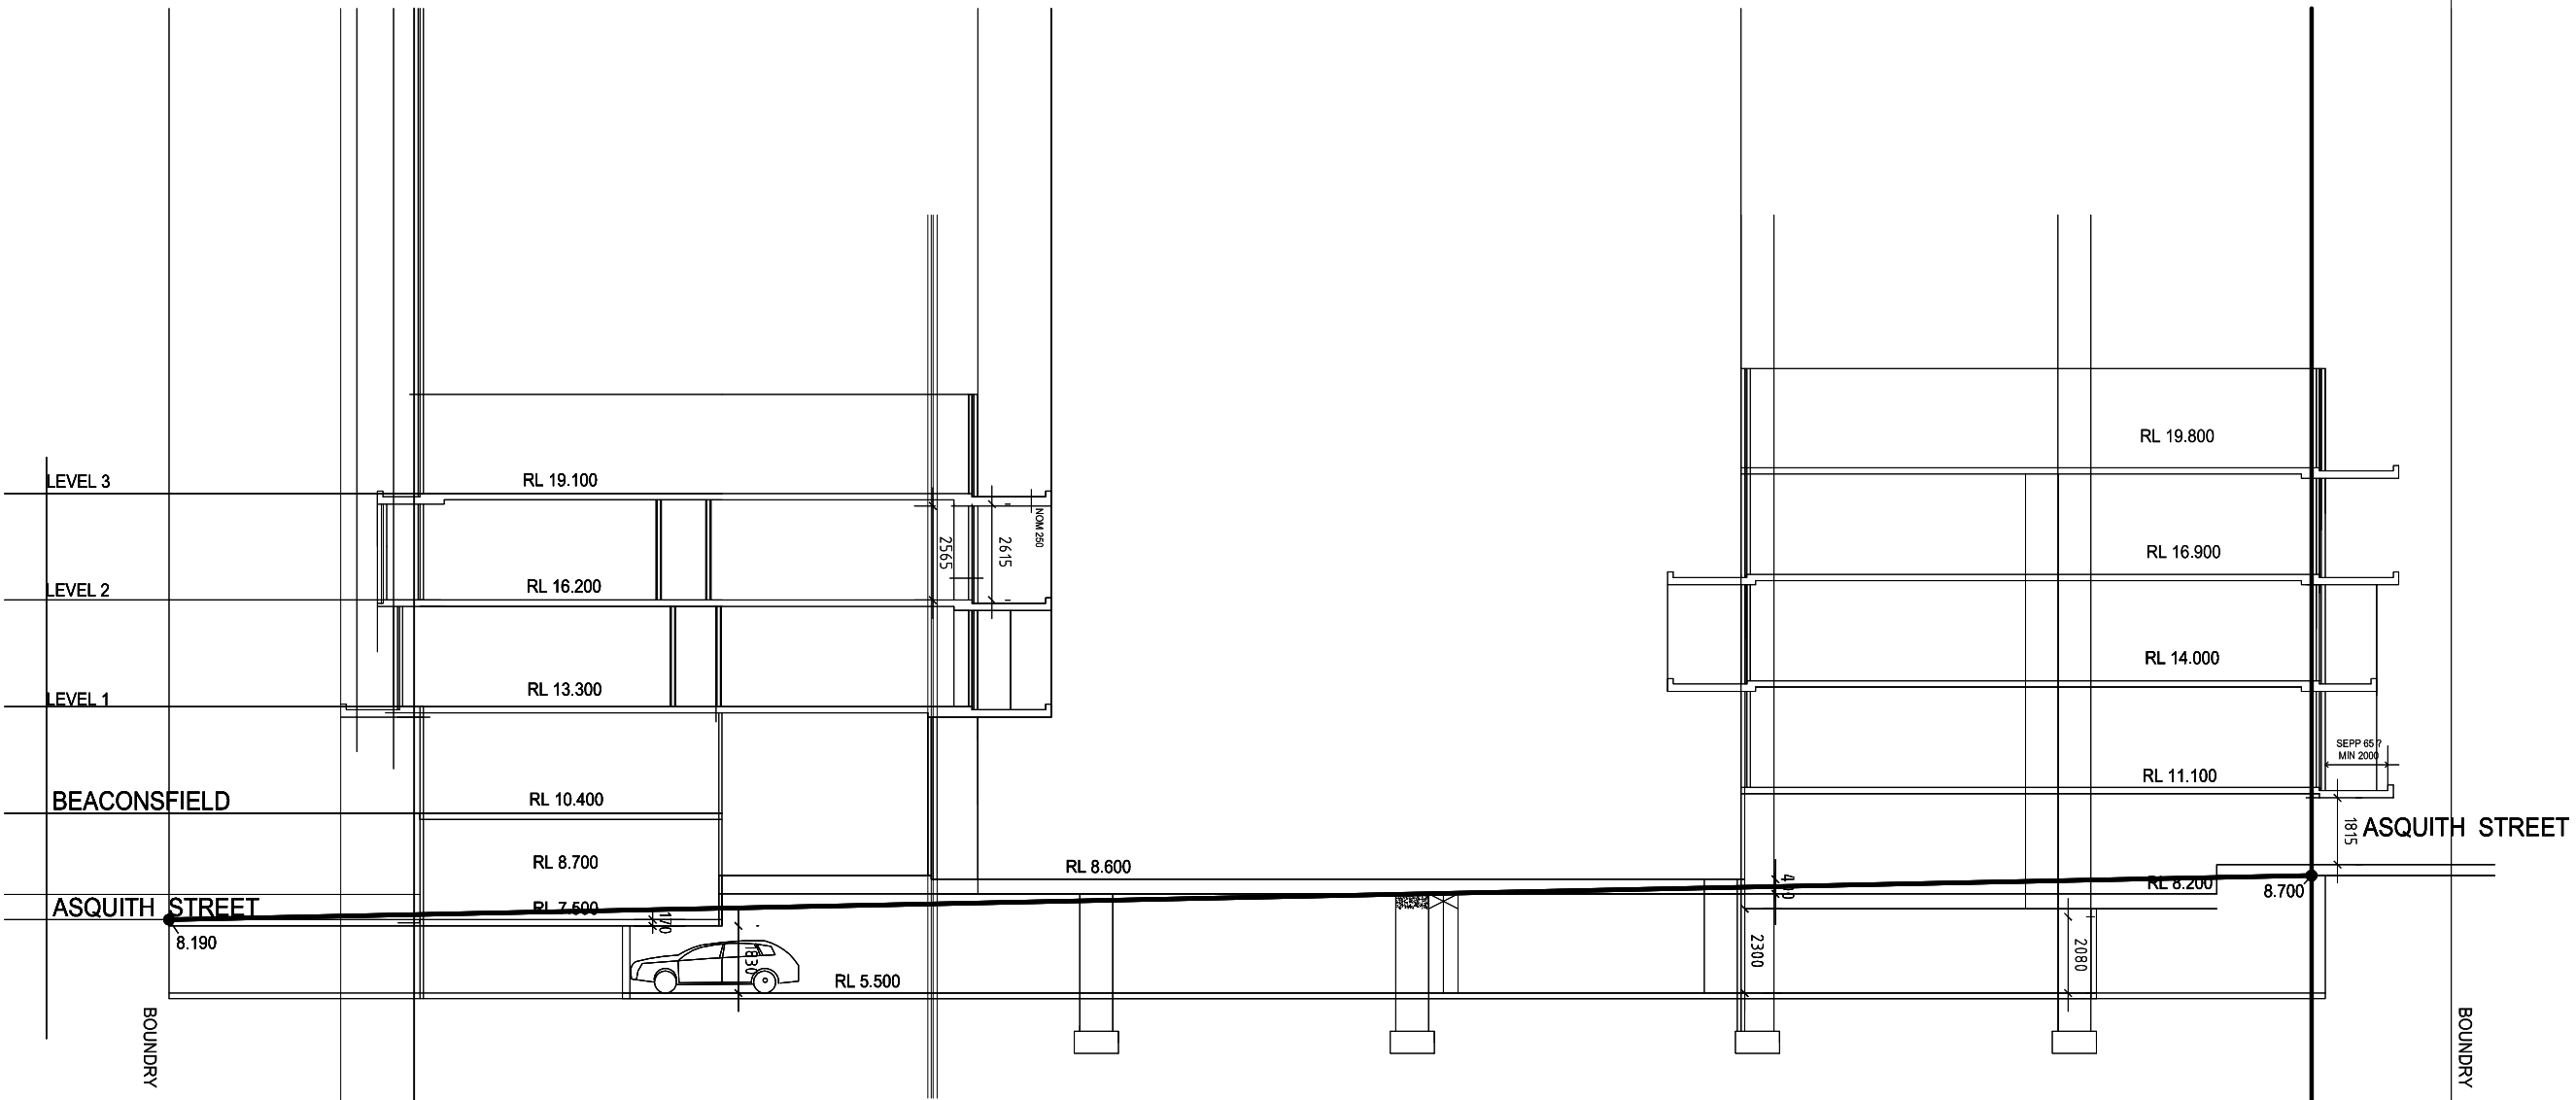


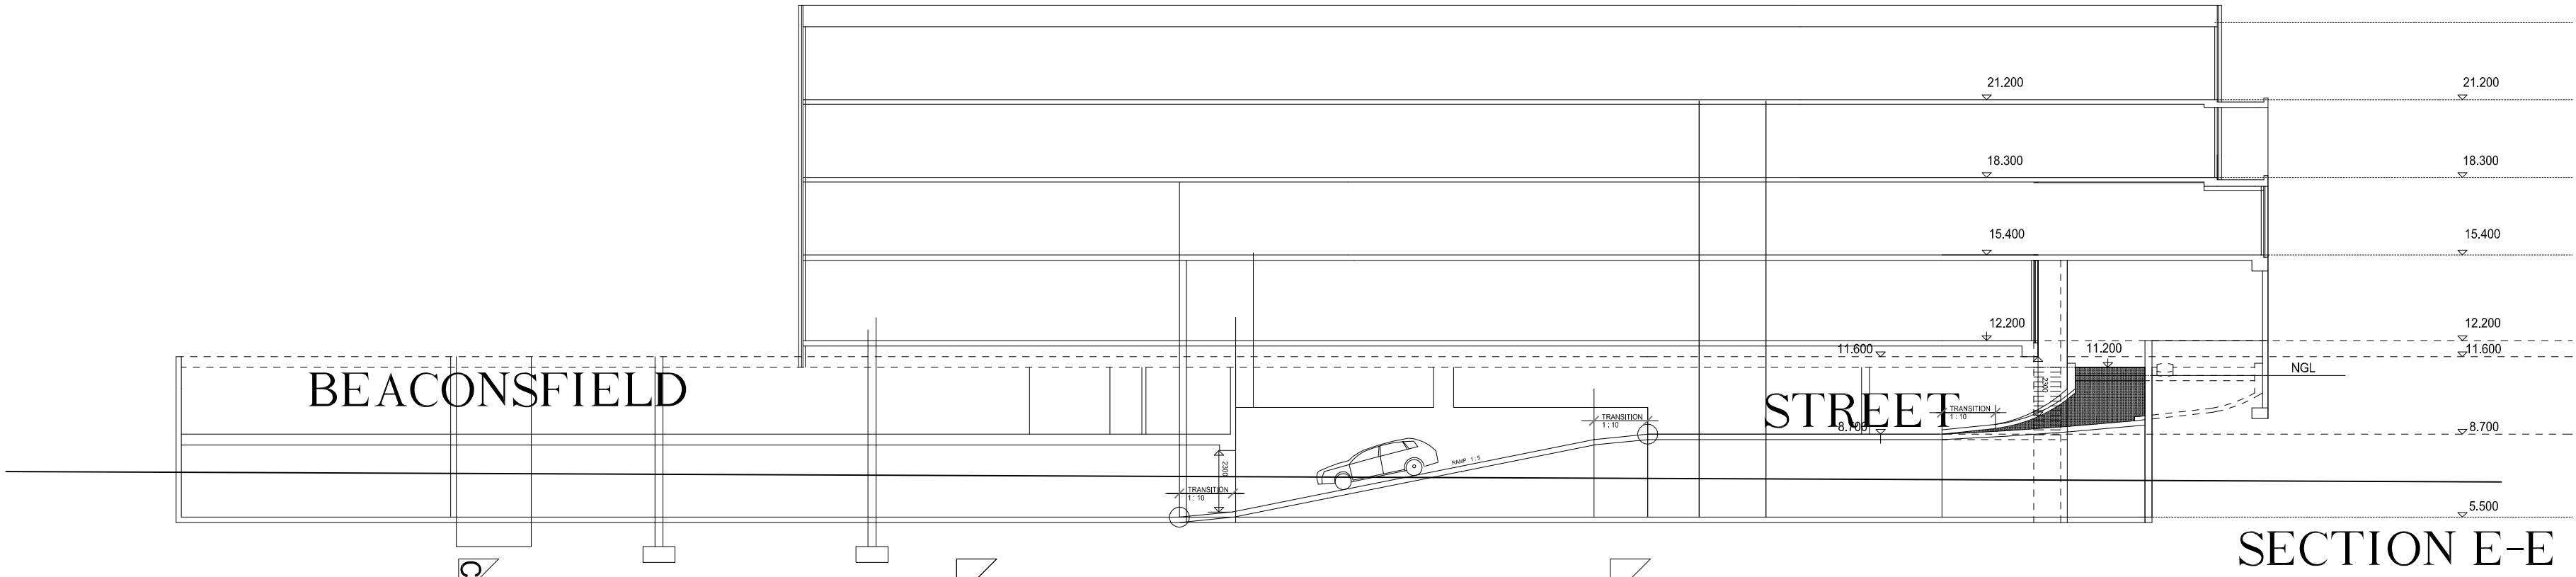

SILVERWATER TOWN SQUARE
PROPOSED COMMERCIAL / RETAIL / RESIDENTIAL DEVELOPMENT
BEACONSFIELD AND ASQUITH STREETS, SILVERWATER

UPPER GROUND FLOOR PLAN
(BEACONSFIELD ST. LEVEL)