
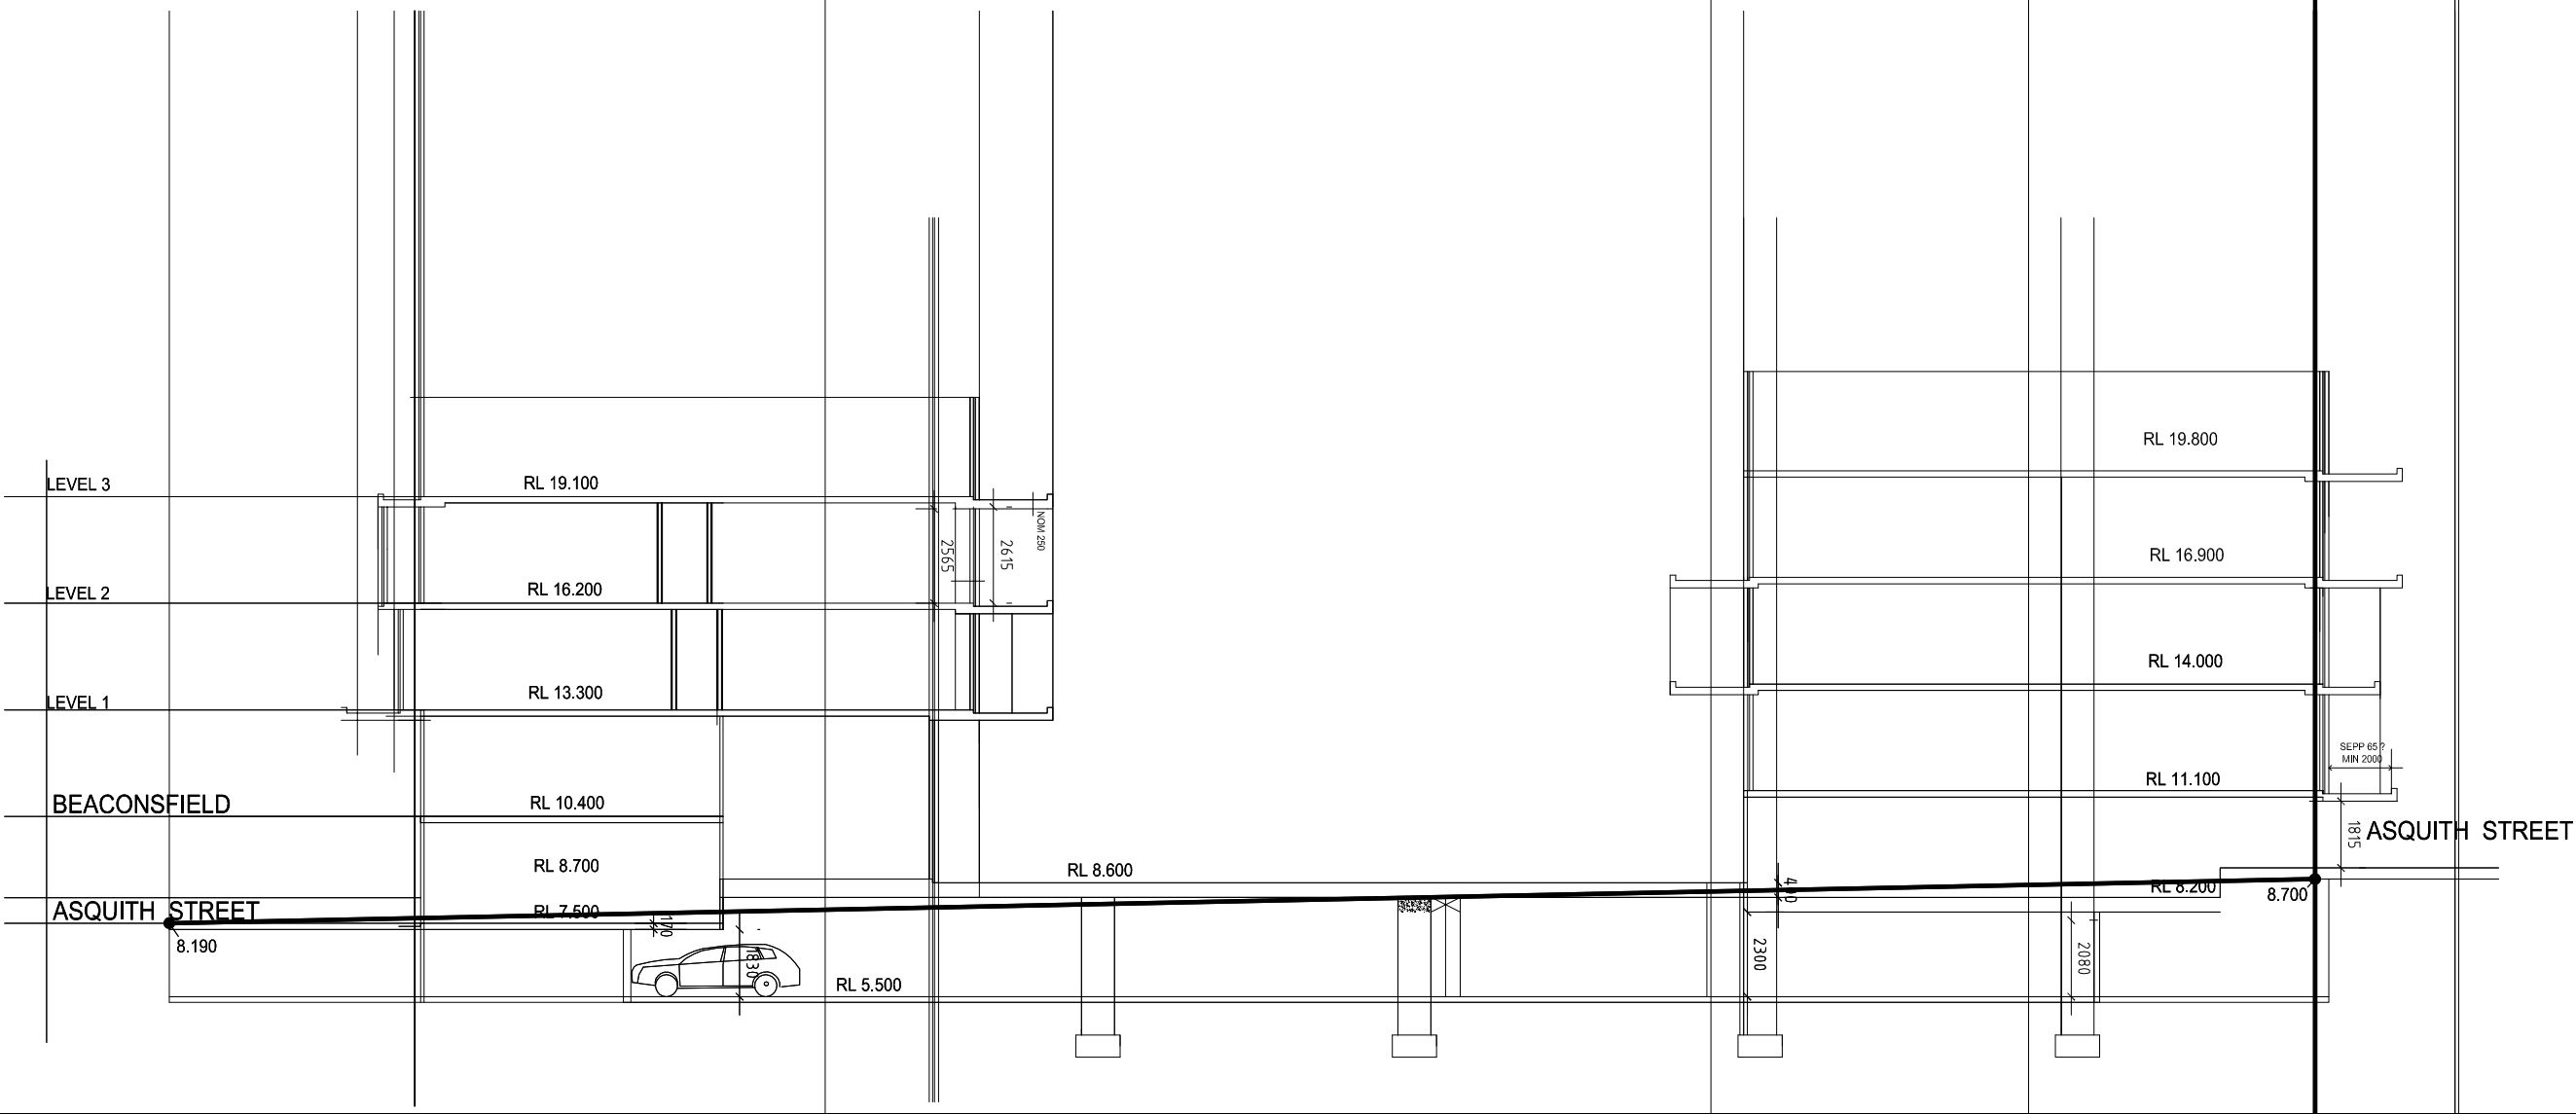


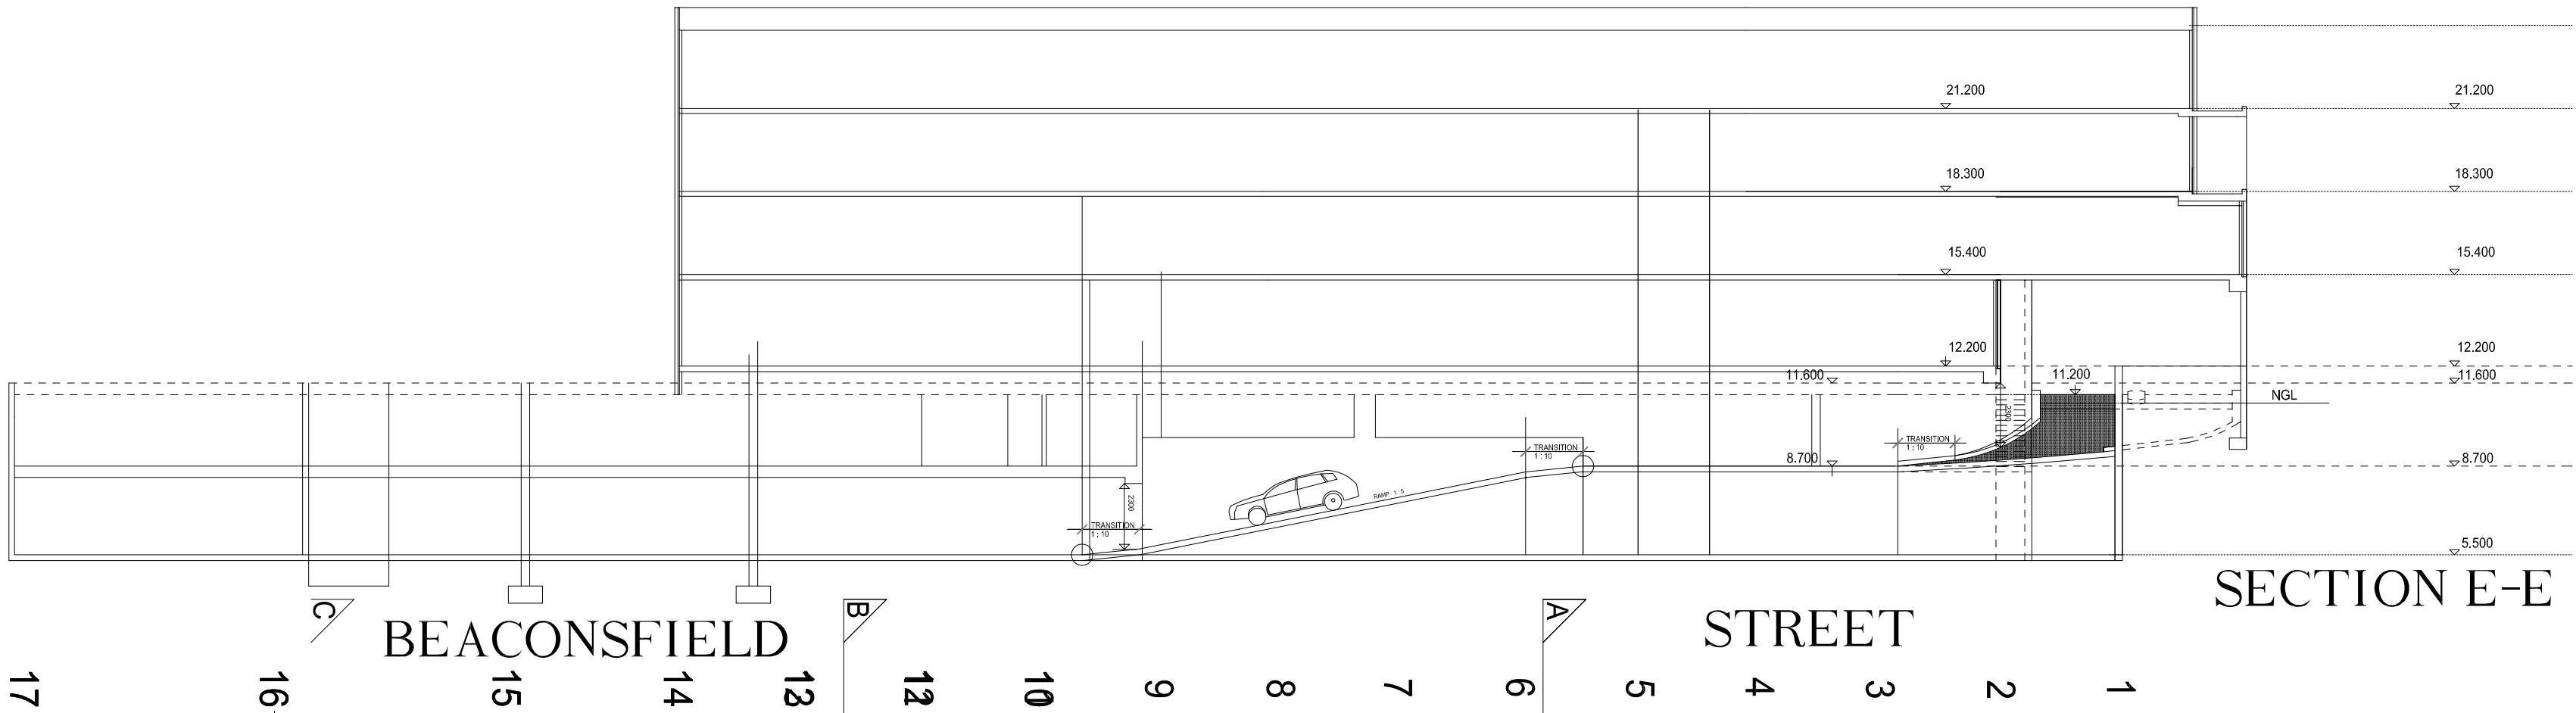

SILVER SQUARE

SILVERWATER TOWN SQUARE
PROPOSED COMMERCIAL / RETAIL / RESIDENTIAL DEVELOPMENT
BEACONSFIELD AND ASQUITH STREETS, SILVERWATER

LEVEL 3