



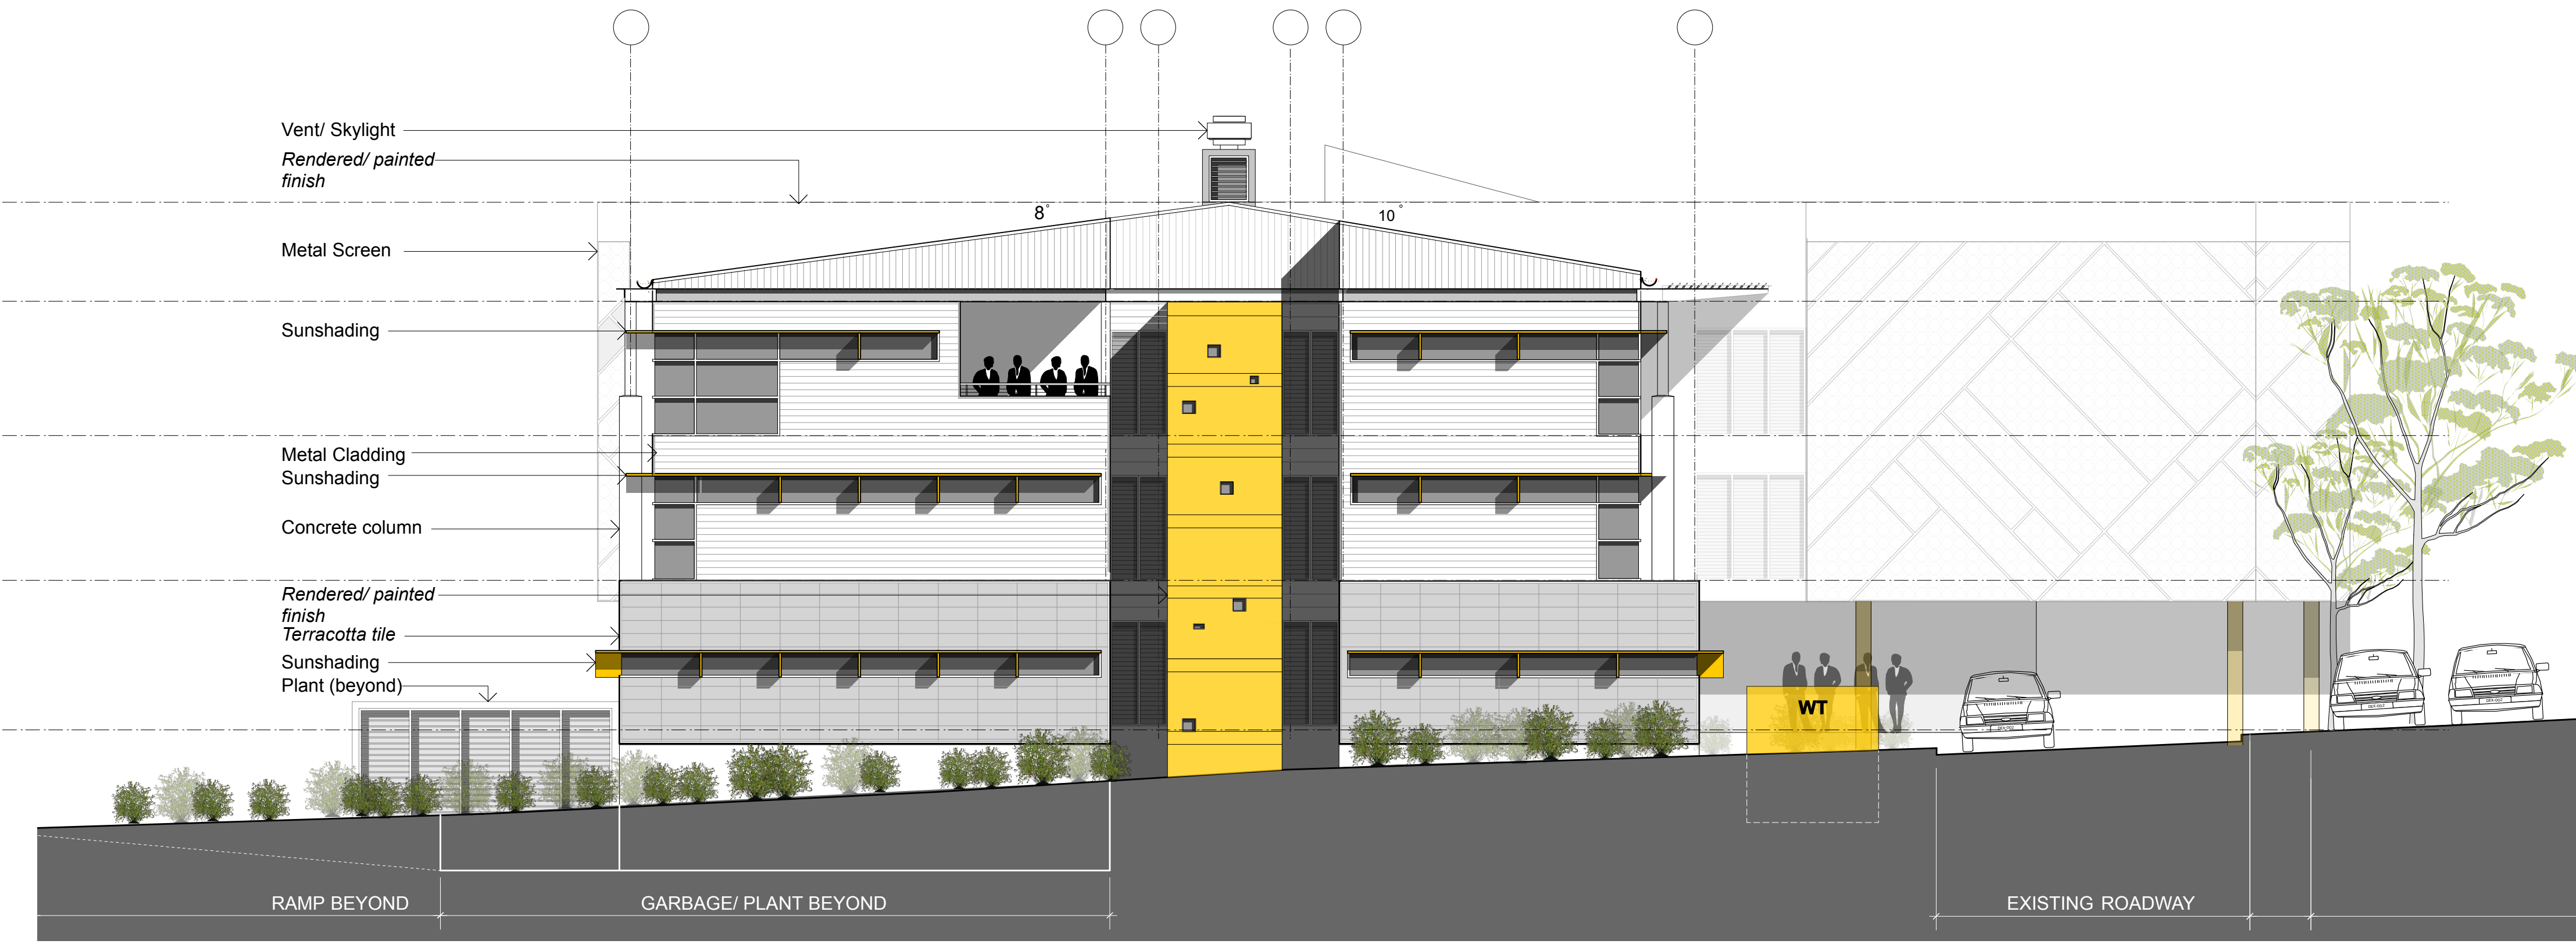

01 ELEVATION 1 - West
UWSCollege
Scale: 1:100 @ A0



02 ELEVATION 2 - East
UWSCollege
Scale: 1:100 @ A0

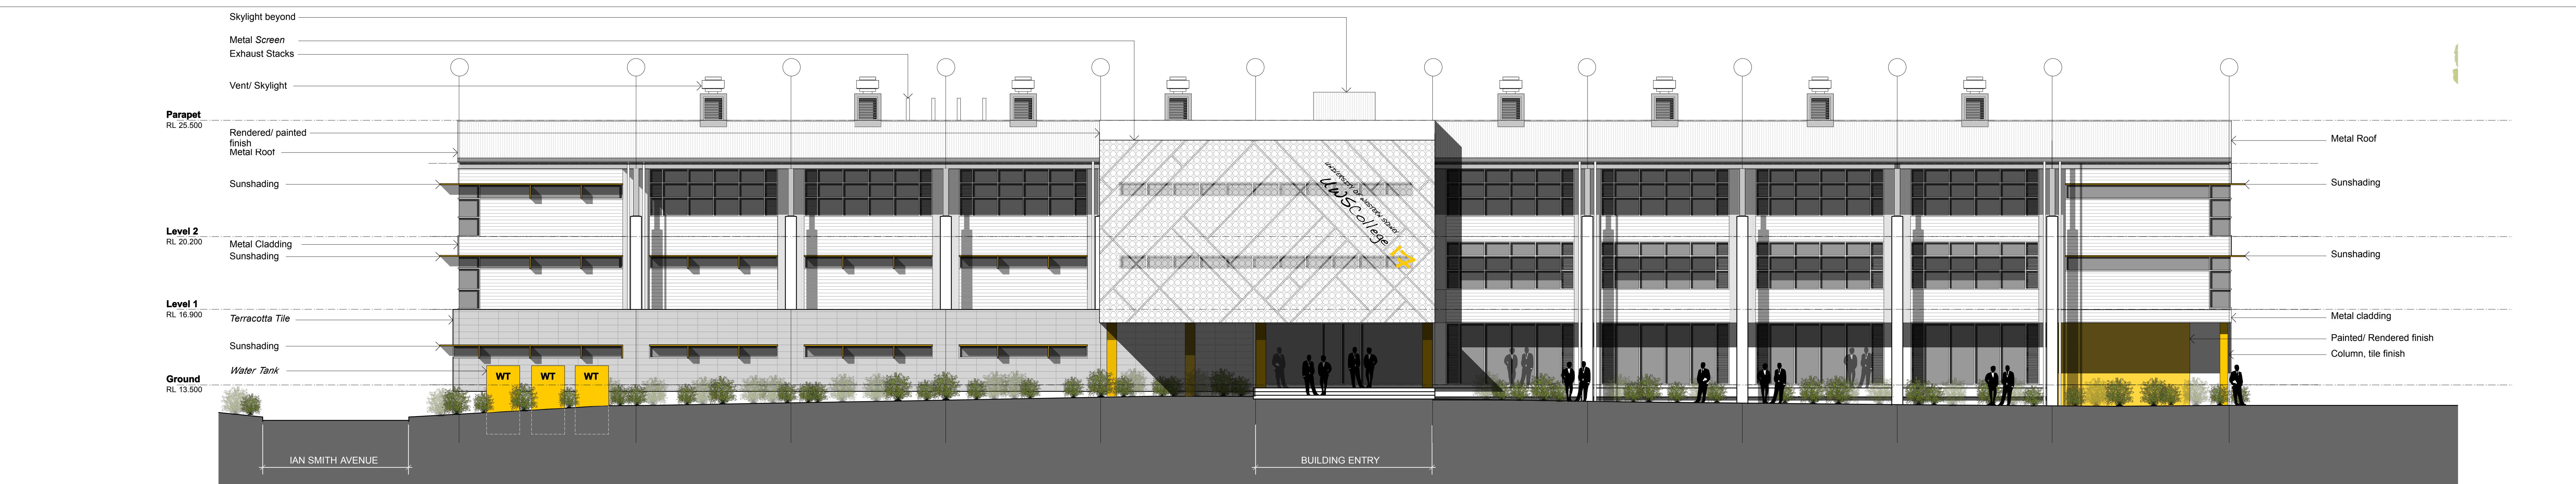

03 ELEVATION 3 - North
UWSCollege
Scale: 1:100 @ A0



04 ELEVATION 4 - South
UWSCollege
Scale: 1:100 @ A0

Notes
- Architectural drawings to be read in conjunction with consultant documents, including survey.
- All dimensions are in millimetres unless stated otherwise.
- Do not scale drawings. Use figured dimensions.
- Walls and columns are located on centre line or face of grid unless noted otherwise.
- Check and verify all levels and dimensions on site prior to commencement of any work.
- This drawing is copyright and must not be retained, copied or used without the permission of Baker Kavanagh Architects.

Consultants:
Structural / Civil, Mechanical, Electrical, Hydraulic, Lift Engineers and Section J
Jones Nicholson
Suite 45, 40-44 Belmont Street Sydney Sutherland 2232
T 9521 3368 F 9521 3556
email: mail@jonesnicholson.com.au

Planning Consultant
Merrison Pty Ltd
38/100 Berron Ave Darlinghurst 2010
T 9326 9962
email: andrew@merrison.com.au

Acoustic Consultant
Acoustic Logic
9 Sarah Street Macquarie 2020
T 8338 9888 F 8338 8399
email: gwei@acousticlogic.com.au

Landscape Architect
POD Landscape Architecture
Level 2, 17 Federation Road Newtown 2042
T 9519 3344 F 9519 3256
email: kris@podstudio.com.au

Geo-technical Engineer
Jeffrey & Katzurakis
115 Wickes Road Macquarie Park 2113
T 9888 5000 F 9888 5001
email: freya@jkgroup.net.au

BCA and Access Consultants
City Plan Services
Level 1, 364 Kent Street Sydney 2000
T 8270 3500 F 8270 3501
email: brendan@cityplan.com.au

Traffic Consultant
TTPA
Suite 502, Level 15, 282 Victoria Ave Chatswood 2076
T 9411 5662 F 9904 6622
email: toad@tpa.com.au

Client:
University of Western Sydney
UWSCOLLEGE

ISSUE	DATE	REVISION
PROJECT: NEW TEACHING FACILITY		
ADDRESS: UWSCOLLEGE AT BANKSTOWN CAMPUS		
CLIENT: CW & F - University of Western Sydney	DATE: 11/08/2021	PROJECT # 12010
LOCATION: L2 729 Elizabeth St Zetland	DWG: DA200	SCALE: AS SHOWN
ELEVATION		