


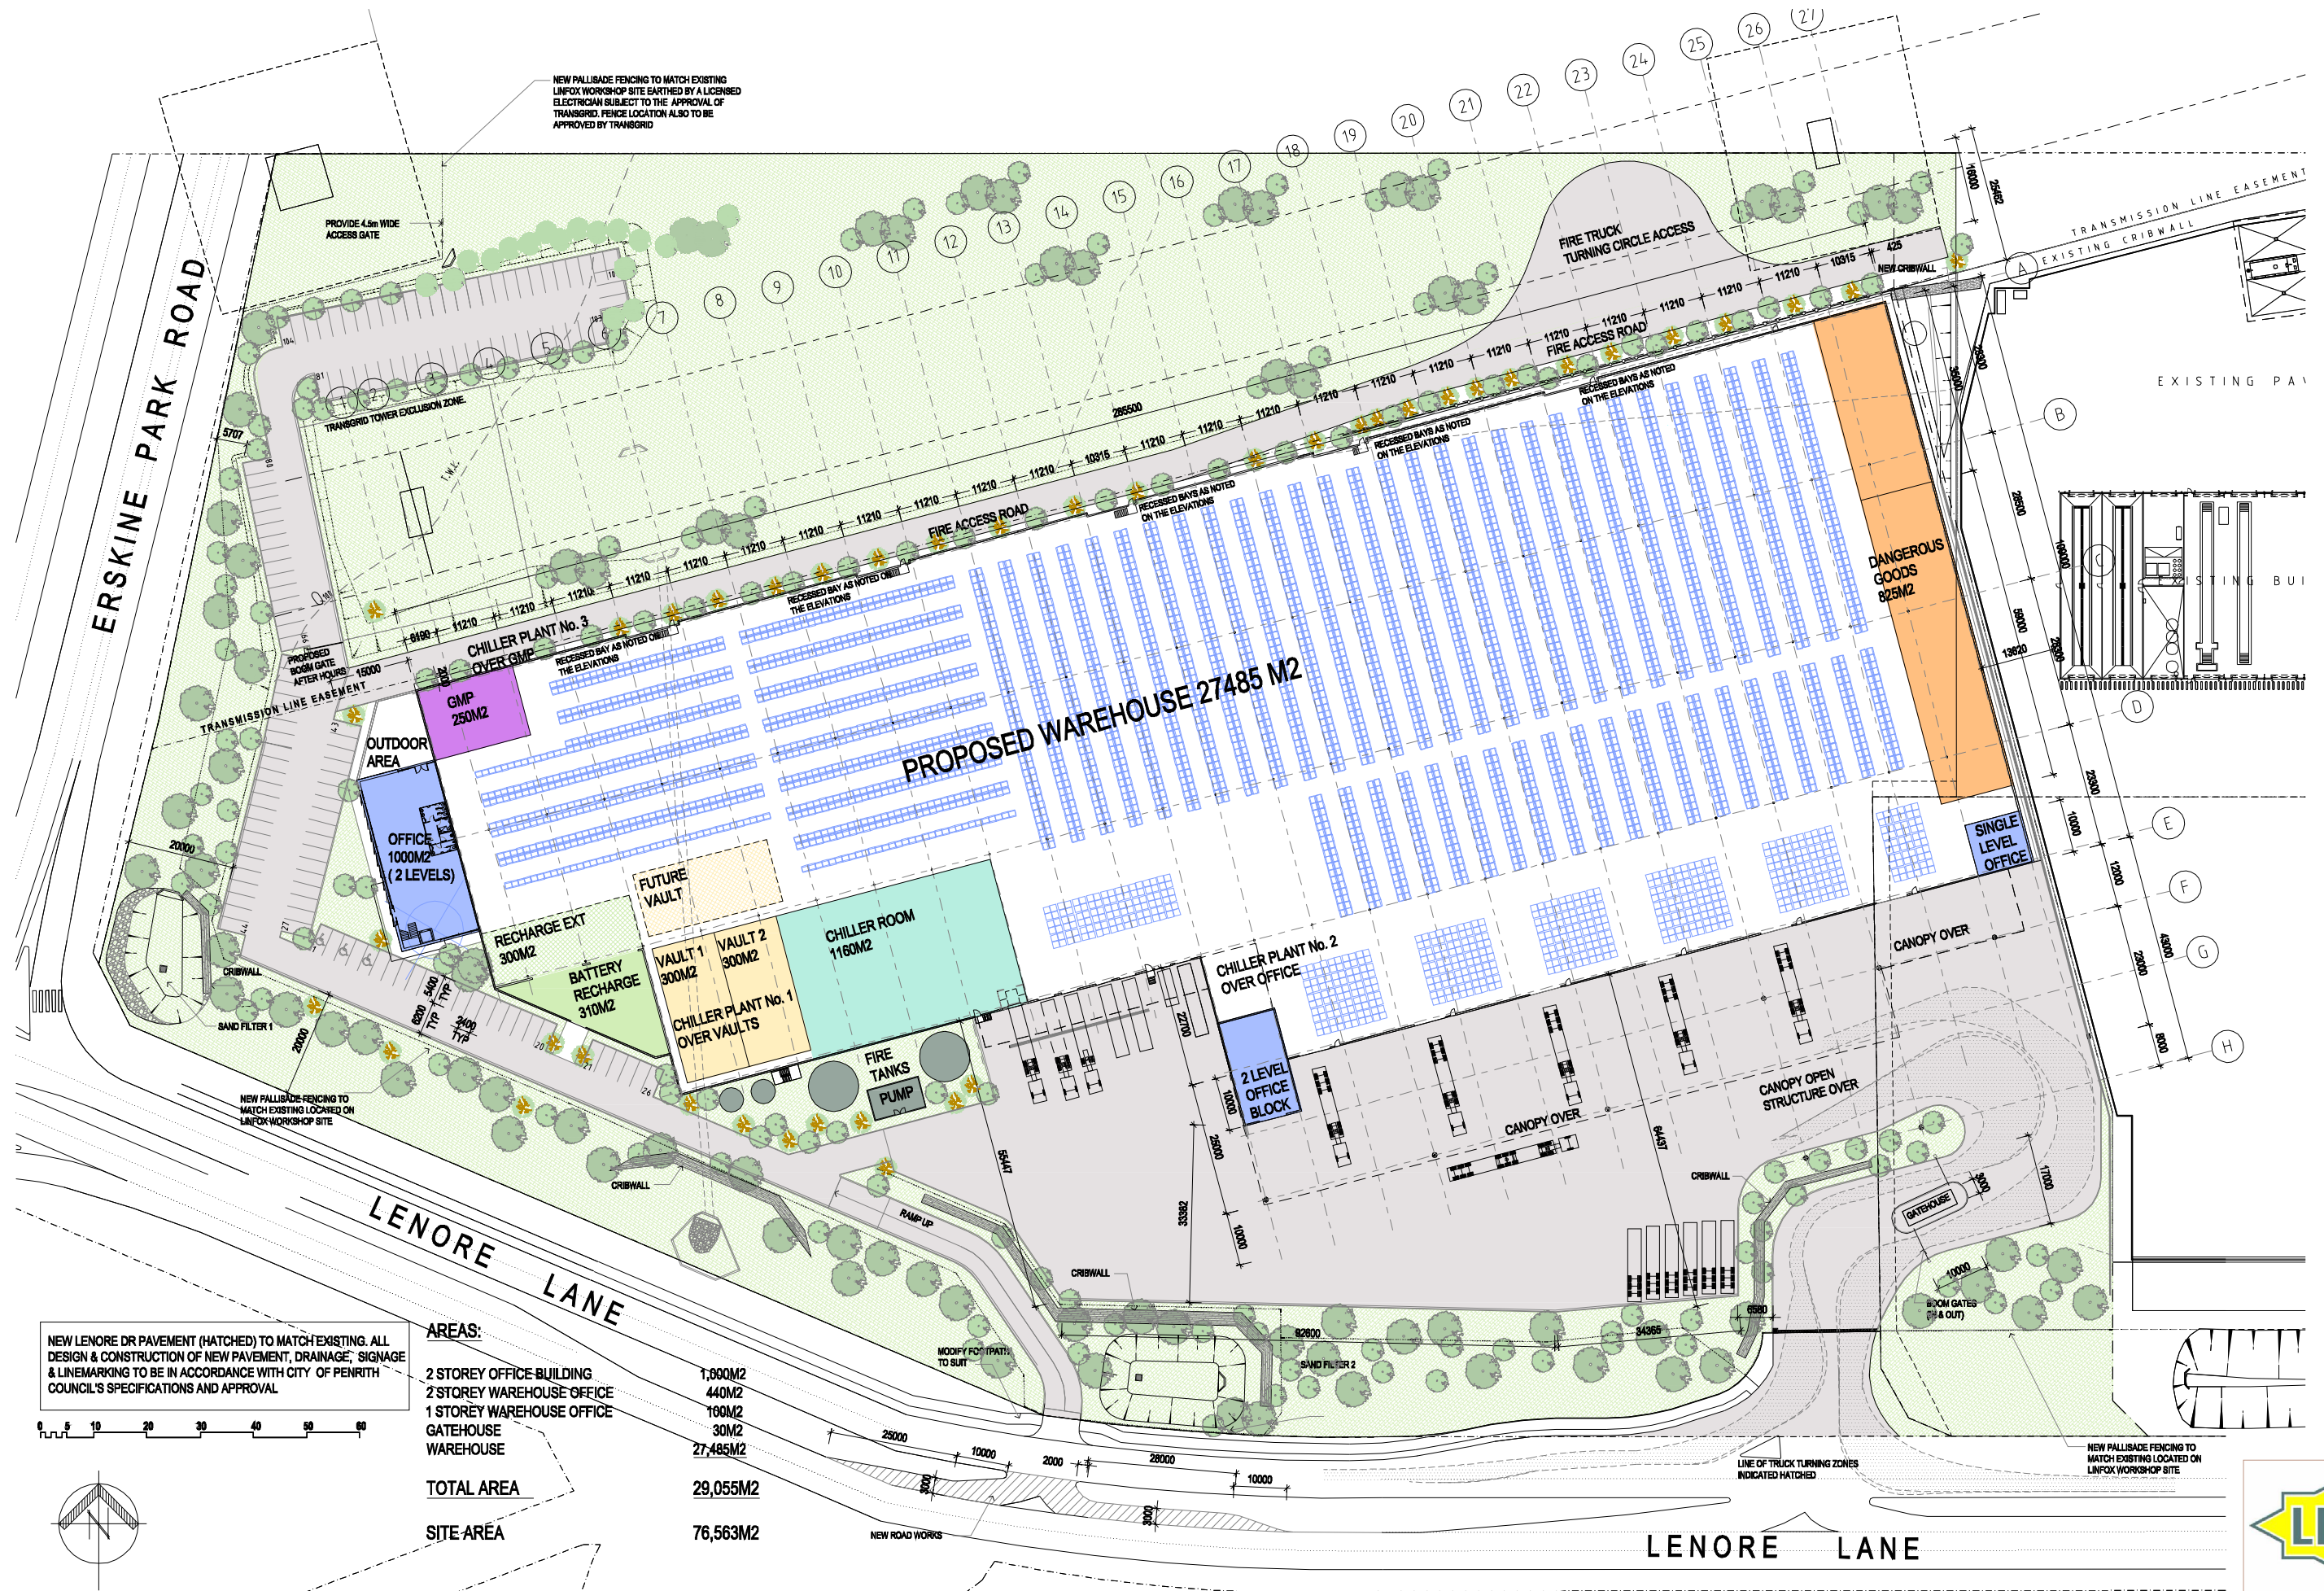

LINFOX PROPERTY GROUP **PROPOSED NEW TEMPERATURE CONTROLLED DISTRIBUTION CENTRE** **CNR. ERSKINE PARK ROAD & LENORE LANE, ERSKINE PARK, NSW**

SITE AND FLOOR PLAN

SK-03 C

SEPTEMBER 2012