

St. Leo's Catholic College Wahroonga

Staged Development Application - Masterplan

Architect	DA001B	Cover Sheet & Site/ Roof Plan
	DA002A	Site Analysis
	DA003A	Site Demolition Plan
	DA004A	Notification Plans
	DA101B	Site Plan - Level 1
	DA102B	Site Plan - Level 3
	DA103B	Site Plan - Level 4
	DA104B	Site Plan - Level 5
	DA105B	Site Plan - Level 6
	DA201A	Site Sections & Elevations
	DA301A	Shadow Analysis

Brown Consulting (NSW) Pty Ltd
Traffic Consultant
Level 2, Burbank Place, Norwest Business Park, Baulkham Hills NSW 2153
Phone +61 2 8808 5000 Email dean.brooks@brownconsulting.com.au

Molino Stewart Pty Ltd
Environmental Consultant
29 Capper Street Parramatta CBD NSW 2124
Phone +61 2 9554 0300 Email chell@molinostewart.com.au

Shepius
Hydraulic Engineer
2A Thomas Street Wollongong NSW 2520
Phone +61 2 4227 4253 Email khang@shepius.com.au

JHA Consulting
Electrical Engineer
Suite 3.07, 29-31 Lexington Drive Norwest Business Park, Baulkham Hills NSW 2153
Phone +61 2 9437 1000 Email allen.lam@jhaengineers.com.au

Accessibility Solutions
Access Consultant
20 Bagnall Street, Pymble NSW 2035
Phone +61 2 9695 1940 Email market@pymble.com

Sydney Suite 801, 28 Clarke Street, Crows Nest NSW 2065
Phone +61 2 84585500 Email: sydney@pmdl.com.au

Melbourne Level 3, 479 St Kilda Road, Melbourne Victoria 3004
Phone +61 3 94278885 Email: melbourne@pmdl.com.au

Hong Kong 20/F, Hollywood Centre, 233 Hollywood Road, Sheung Wan Hong Kong
Phone +85 2 28369992 Email: hongkong@pmdl.com.au

Arterra Design Pty Ltd
Landscape Architect
Suite 602, 51 Rawson Street Epping NSW 2121
Phone +61 2 9957 2466 Email drosbome@arterra.com.au

Bay Partnership
Quantity Surveyor
Suite 403, 460 Pacific Highway, St Leonards NSW 2065
Phone +61 2 9901 4678 Email ade@baypartnership.com.au

CSO - Diocese of Broken Bay

Site Plan - Roof Plan

St. Leo's Catholic College

18 Woolcott Ave Wahroonga NSW 2076

2233

2233

2233


2233

2233

2233

2233

- Building Legend**
- 1. Music/Fitness Centre (formerly Library)
 - 2. Demountable (removed)
 - 3. Demountable (removed)
 - 4. Demountable (removed)
 - 5. Administration (demolished)
 - 6. Science Block
 - 7. Waste Collection (formerly Male WC)
 - 8. Block A - Canteen
 - 9. Chapel (demolished)
 - 10. Chapel (demolished)
 - 11. Female WC/Locker (demolished)
 - 12. Demountable (removed)
 - 13. Block C - GLA
 - 14. Art Demountable (removed)
 - 15. Art Demountable (removed)
 - 16. Sport Store (demolished)
 - 17. Brian Bagg Hall - TAS
 - 18. Music (demolished)
 - 19. Music Demountable (removed)
 - 20. Demountable (removed)
 - 21. Multi Purpose Hall
 - 22. GLA Building
 - 23. Chapel
 - 24. Library
 - 25. Administration
 - 26. Trade Training Centre
 - 27. Visual Arts Building

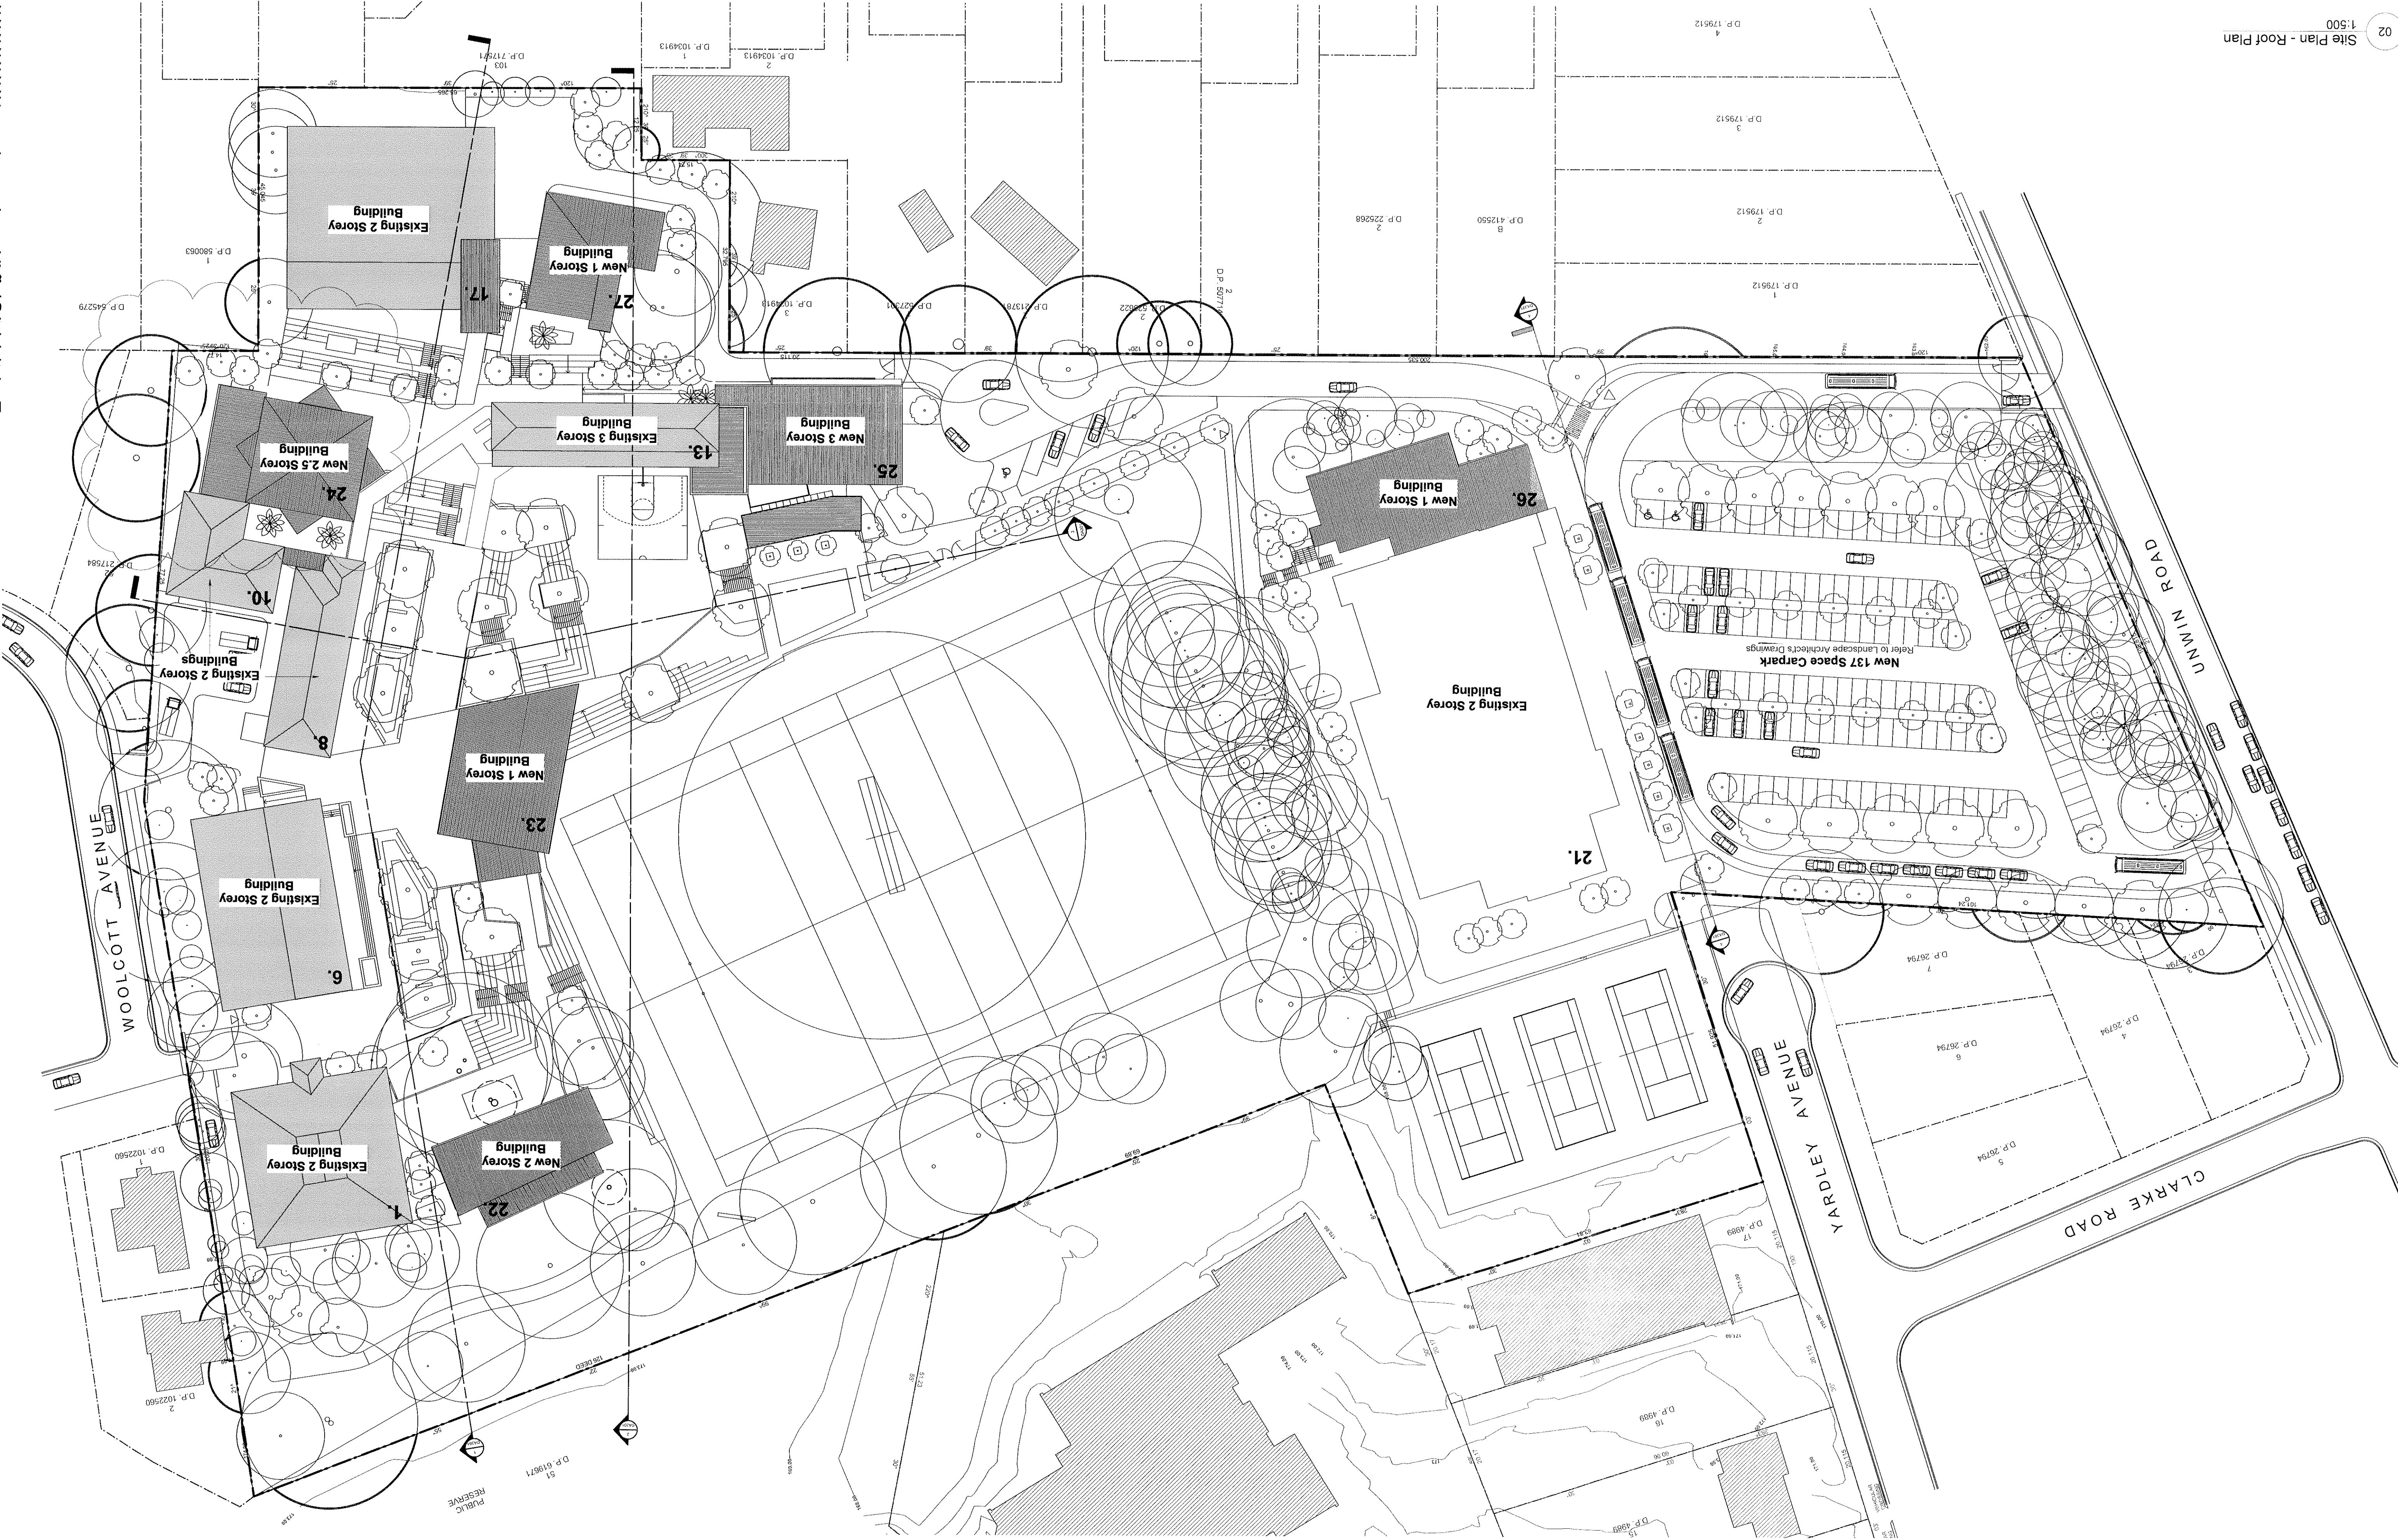

01 Location Plan

02 Site Plan - Roof Plan



Building Legend

- 1. Music/ Fitness Centre (formerly Library)
- 2. Demountable (removed)
- 3. Demountable (removed)
- 4. Demountable (removed)
- 5. Administration (demolished)
- 6. Science Block
- 7. Waste Collection (formerly Male WC)
- 8. Block A - Canteen
- 9. Chapel (demolished)
- 10. Block B - GLAs
- 11. Female WC/ Locker (demolished)
- 12. Demountable (removed)
- 13. Block C - GLAs
- 14. Art Demountable (removed)
- 15. Art Demountable (removed)
- 16. Sport Store (demolished)
- 17. Br. Brian Berg Hall - TAS
- 18. Music (demolished)
- 19. Music Demountable (removed)
- 20. Demountable (removed)
- 21. Multi Purpose Hall
- 22. GLA Building
- 23. Chapel
- 24. Library
- 25. Administration
- 26. Trade Training Centre
- 27. Visual Arts Building

Legend

- Existing
- New
- Refurbished

C 15/8/12 Amended DA - Library Increased setbacks

B 21/8/12 Amended DA - F41, T54, T55, T111 & T112 reduced

A 23/4/12 Issued for DA

DATE DATE DATE

0mm 50mm 100mm

pmdl
PROJECT MANAGEMENT & DESIGN

100 WEST ST, SUITE 100, BROKEN BAY NSW 2250
02 9411 1234
www.pmdl.com.au

PMDL Architecture + Design Pty Ltd
100 West St, Suite 100, Broken Bay NSW 2250
02 9411 1234
www.pmdl.com.au

PROJECT
St. Leo's Catholic College

CLIENT
CSO - Diocese of Broken Bay

PREPARED
Site Plan Level 4

CLIENT REF & CONTACT
CSO - Diocese of Broken Bay

DATE: April 2012 DRAWN: CP CHECKED: VVO SCALE: 1:250@A0

NO. 2233 **DA103** C



- Building Legend**
- 1. Music/ Fitness Centre (formerly Library)
 - 2. Demountable (removed)
 - 3. Demountable (removed)
 - 4. Demountable (removed)
 - 5. Administration (demolished)
 - 6. Science Block
 - 7. Waste Collection (formerly Male WC)
 - 8. Block A - Canteen
 - 9. Chapel (demolished)
 - 10. Block B - GLAs
 - 11. Female WC/ Locker (demolished)
 - 12. Demountable (removed)
 - 13. Block C - GLAs
 - 14. Art Demountable (removed)
 - 15. Art Demountable (removed)
 - 16. Sport Store (demolished)
 - 17. Br. Brian Berg Hall - TAS
 - 18. Music (demolished)
 - 19. Music Demountable (removed)
 - 20. Demountable (removed)
 - 21. Multi Purpose Hall
 - 22. GLA Building
 - 23. Chapel
 - 24. Library
 - 25. Administration
 - 26. Trade Training Centre
 - 27. Visual Arts Building

- Legend**
- Existing
 - New
 - Refurbished

01 Site Plan Level 5
1:250

01 13/01/12
02 21/01/12
03 27/01/12
04 02/02/12

Amended DA - Library Increased Setbacks
Amended DA - T41, T54, T55, T11 & T12 retained
Issued for DA
Revised




01m 50mm 100mm

DO NOT SCALE FROM DRAWING. USE PROVIDED DIMENSIONS ONLY. VERIFY ALL DIMENSIONS ON SITE BEFORE ANY MANUFACTURE OR CONSTRUCTION.

pmdl
PMDL Architecture + Design Pty Ltd
Architects 10/17 Court Street, Broken Bay
Phone: +61 2 9491 8800
Fax: +61 2 9491 8801
Email: info@pmdl.com.au
Website: www.pmdl.com.au

PROJECT
St. Leo's Catholic College
CLIENT
CSO - Diocese of Broken Bay
DRAWN BY
Site Plan Level 5
DATE
April 2012
SCALE
1:250 (DA)
PROJECT
CP
CHECK
VWD
2233
REVISION
DA104

(Southern Boundary Shown Only)

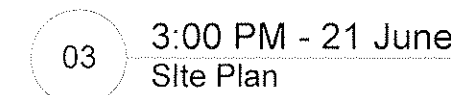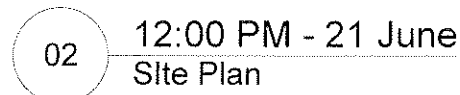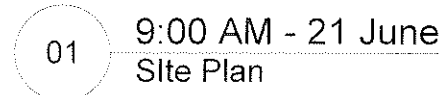

(Southern Boundary Shown Only)

