


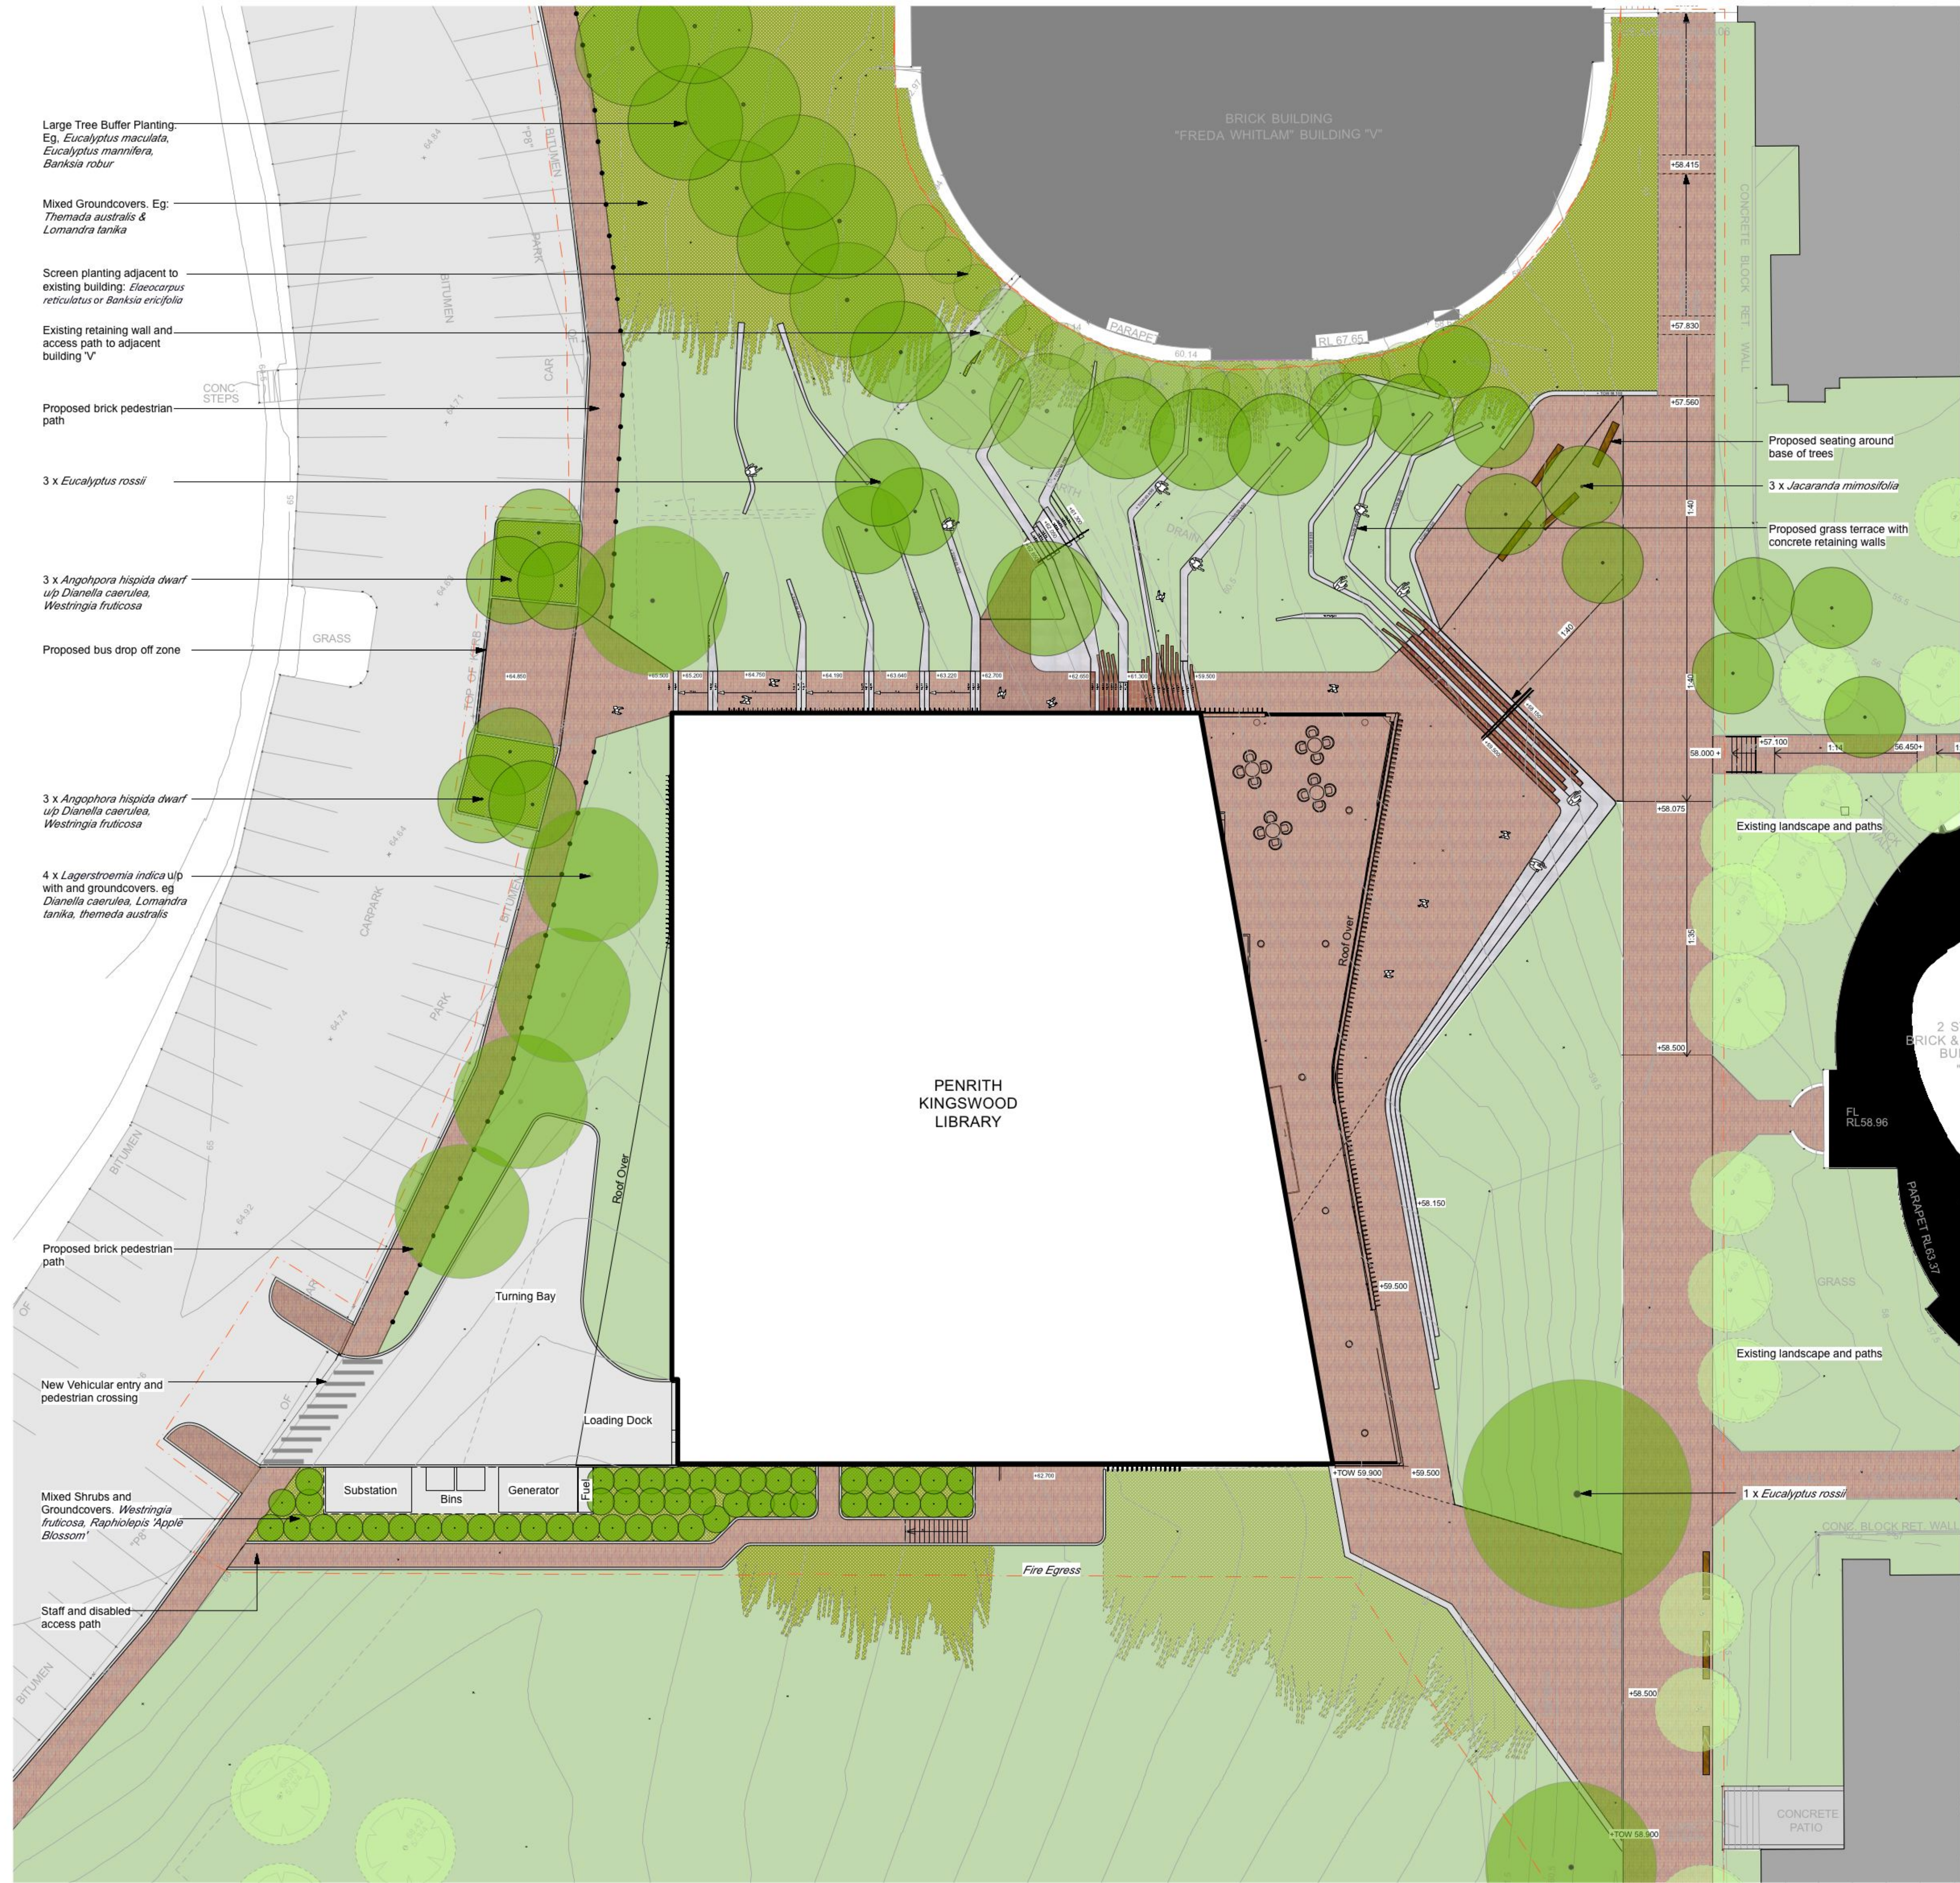

KEY

Extent of Works Boundary

Existing trees

Proposed trees

Mixed Shrubs
Refer to Plant schedule

Turf

Paving Type 1 - Brick Paving

Paving Type 2 - Concrete Paving

Wall Type 1 - Concrete Wall - Class 2

Bollard

Iss.	Amendment	Date	By
1	Schematic Design-	23/05/12	TF
2	DA Submission	04/06/12	TH
3	DA Submission - Final	08/06/12	TH

N

0 2 4 6 8 10m

GENERAL NOTES

These drawings shall be read in conjunction with each other and with all consultants' drawings and documentation.
All dimensions in mm unless otherwise stated.
All tree dimensions and RLs in metres.
Use figured dimensions only.
Verify all dimensions on site before the commencement of any works.
Contractors shall locate and protect all services prior to construction.
All work shall be carried out in accordance with ASA, BCA and Local Government Regulations.
Structural Details shall be subject to Engineer's Specifications.
Drainage & Water Installation Details shall be subject to Hydraulic Engineer's Specifications.
Amendments are indicated by but are not limited to graphic "clouds" shown on the drawings.
All work shall be carried out in a professional manner by Qualified Tradesman according to Landscape Drawings and Engineer's Specifications.
No responsibility will be taken by 360 degrees for any variations in design, construction method, materials specified, and general specifications without permission from the Project Engineer or Landscape Architect.
This Drawing is copyright to 360 degrees and may not be used or reproduced without prior consent.

DATE	June 2012	DRAWN	TF/TH
SCALE	1 : 200 @ A1	CHECKED	TF
SHEET	1 of 2	ISSUE	DA

DWG. TITLE

LANDSCAPE PLAN

PROJECT

PENRITH-KINGSWOOD LIBRARY

CLIENT

University of Western Sydney

Bringing knowledge to life

360°

Level 5 Bellmore House
55-72 Wentworth Av.
Surrey Hills NSW 2010
P 612 312 12 22004
F 612 312 12 22556
E 360@360.net.au
W 360degrees.com.au

03802-L101-3

PLANT CHARACTER IMAGES

Trees



Shrubs, Grasses an Groundcovers



LANDSCAPE CHARACTER IMAGES



INDICATIVE PLANT SCHEDULE

INDICATIVE PLANT SCHEDULE - UWS PENRITH-KINGSWOOD LIBRARY		
Botanical Name	Common Name	Size
<i>Trees</i>		
<i>Angophora hispida</i>	Dwarf Apple	10m
<i>Banksia robur</i>	Swamp banksia	6m
<i>Elaeocarpus reticulatus</i>	Blueberry Ash	10m
<i>Eucalyptus maculata</i>	Spotted Gum	15-20m
<i>Eucalyptus mannifera</i>	Brittle Gum	15-20m
<i>Eucalyptus rossii</i>	Scribly gum	15m
<i>Jacaranda mimosifolia</i>	Blue Jacaranda	15m
<i>Lagerstroemia indica</i>	Crepe Myrtle	8m
<i>Shrubs</i>		
<i>Banksia ericifolia</i>	Heath-Leaved Banksia	2m
<i>Raphiolepis 'Apple Blossom'</i>	Apple Blossom	1.5m
<i>Grasses and Groundcovers</i>		
<i>Dianella caerulea</i>	Blue-faz Lily	0.6m
<i>Lomandra tanika</i>	Mat Rush	0.6m
<i>Themeda australis</i>	Kangaroo Grass	1m

KEY

The images on this sheet do not belong to 360 degrees and are only used as a visual reference. All rights remain with the image owner.

Iss.	Amendment	Date	By
1	DA Submission - Final	08/06/12	TH

N

0 2 4 6 8 10m

GENERAL NOTES

These drawings shall be read in conjunction with each other and with all consultants' drawings and documentation.
All dimensions in mm unless otherwise stated.
All tree dimensions and RLs in metres.
Use figured dimensions only.
Verify all dimensions on site before the commencement of any works.
Contractors shall locate and protect all services prior to construction.
All work shall be carried out in accordance with ASA, BCA and Local Government Regulations.
Structural Details shall be subject to Engineer's Specifications.
Drainage & Water Installation Details shall be subject to Hydraulic Engineer's Specifications.
Amendments are indicated by but are not limited to graphic "clouds" shown on the drawings.
All work shall be carried out in a professional manner by Qualified Tradesman according to Landscape Drawings and Engineer's Specifications.
No responsibility will be taken by 360 degrees for any variations in design, construction method, materials specified, and general specifications without permission from the Project Engineer or Landscape Architect.
This Drawing is copyright to 360 degrees and may not be used or reproduced without prior consent.

DATE	June 2012	DRAWN	TH
SCALE		CHECKED	TF
SHEET	2 of 2	ISSUE	DA

DWG. TITLE

PLANT SCHEDULE & IMAGES

PROJECT

PENRITH-KINGSWOOD LIBRARY

CLIENT



University of
Western Sydney
Bringing knowledge to life



Level 5 Ballroom House
55-72 Wentworth Av.
Surry Hills NSW 5010
t 612 312 12 2204
f 612 9212 2256
e 360@360.net.au
w 20 418 301 310

03802-L102-1