


FOR CONTINUATION REFER TO INSET A ON DWG DA-04

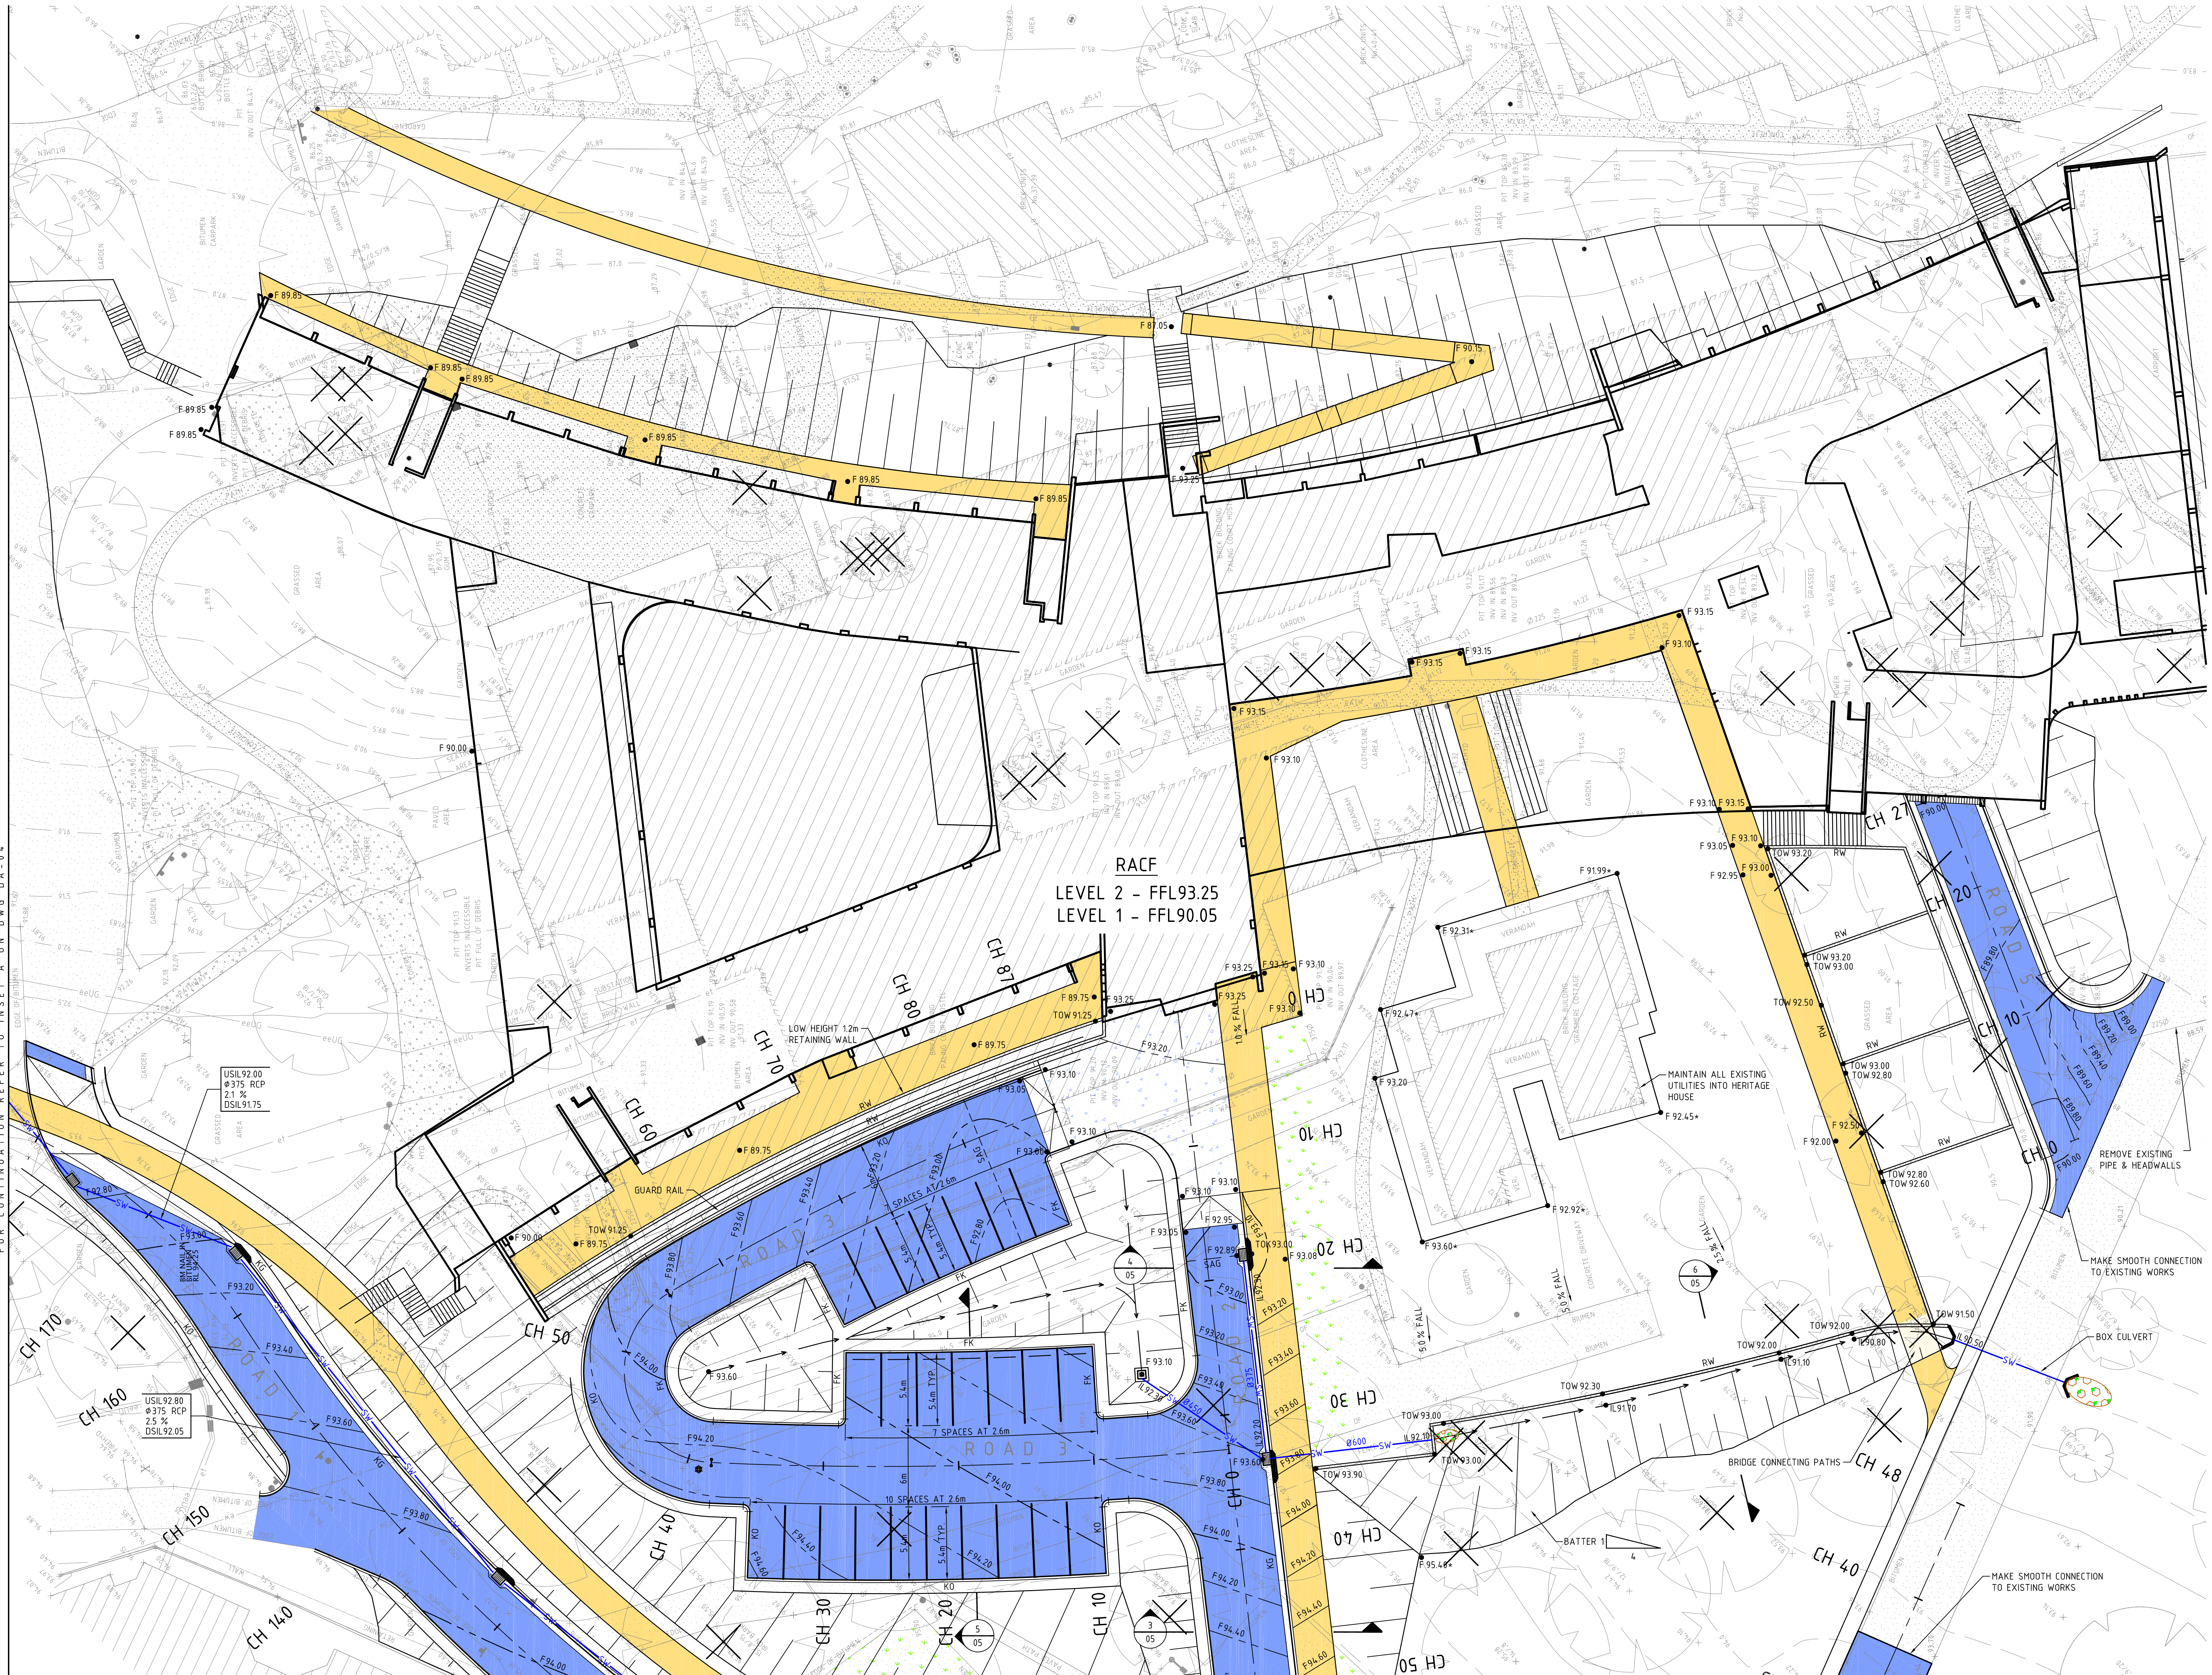


FOR CONTINUATION REFER TO DWG No DA-04

PLAN  
SCALE 1:200

© Mott MacDonald  
This document should not be relied on or used in circumstances other than those for which it was originally prepared and for which Mott MacDonald was commissioned. Mott MacDonald accepts no responsibility for this document to any other party other than the person by whom it was commissioned.

Notes

Key to symbols

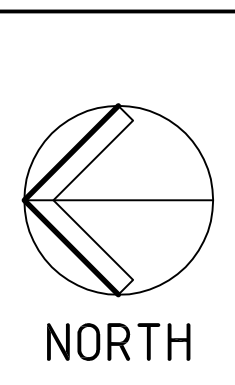

Reference drawings

|     |          |       |                              |       |       |
|-----|----------|-------|------------------------------|-------|-------|
| H   | 19.11.12 | IS    | ISSUED WITH COUNCIL COMMENTS | DC    | JT    |
| G   | 13.11.12 | JD    | ISSUED FOR DA                | DC    | JT    |
| F   | 06.09.12 | DC    | ISSUED FOR SECTION 96        | DC    | JT    |
| E   | 28.08.12 | DC    | ISSUED FOR SECTION 96        | DC    | JT    |
| D   | 26.07.12 | DC    | ISSUED FOR SECTION 96        | DC    | JT    |
| C   | 23.07.12 | DC    | ISSUED FOR DA                | DC    | JT    |
| B   | 11.07.12 | DC    | ISSUED FOR DA                | DC    | JT    |
| A   | 29.06.12 | TJM   | ISSUED FOR CO-ORDINATION     | DC    | JT    |
| Rev | Date     | Drawn | Description                  | CHK'd | App'd |



Level 2, 60 Pacific Highway  
St Leonards, NSW 2065  
Australia  
PO Box 151, St Leonards  
NSW 1590, Australia  
T +61 (0)2 9439 2633  
F +61 (0)2 9439 4505  
www.hughesstrueman.com.au

Client

CARRINGTON CENTENNIAL CARE

Title

PALING COURT RACF  
CAMDEN, NSW  
CIVIL SERVICES  
SITEWORKS PLAN  
SHEET 1 OF 2

|             |        |          |              |   |   |
|-------------|--------|----------|--------------|---|---|
| Designed    | DC     | 11.07.12 | Eng check    | . | . |
| Drawn       | JD     | 11.07.12 | Coordination | . | . |
| Dwg check   | RBD    | 11.07.12 | Approved     | . | . |
| Scale at B1 | Status | PRE      | Rev          | H |   |

Drawing Number

MMD-304720-C-DR-DA-03