


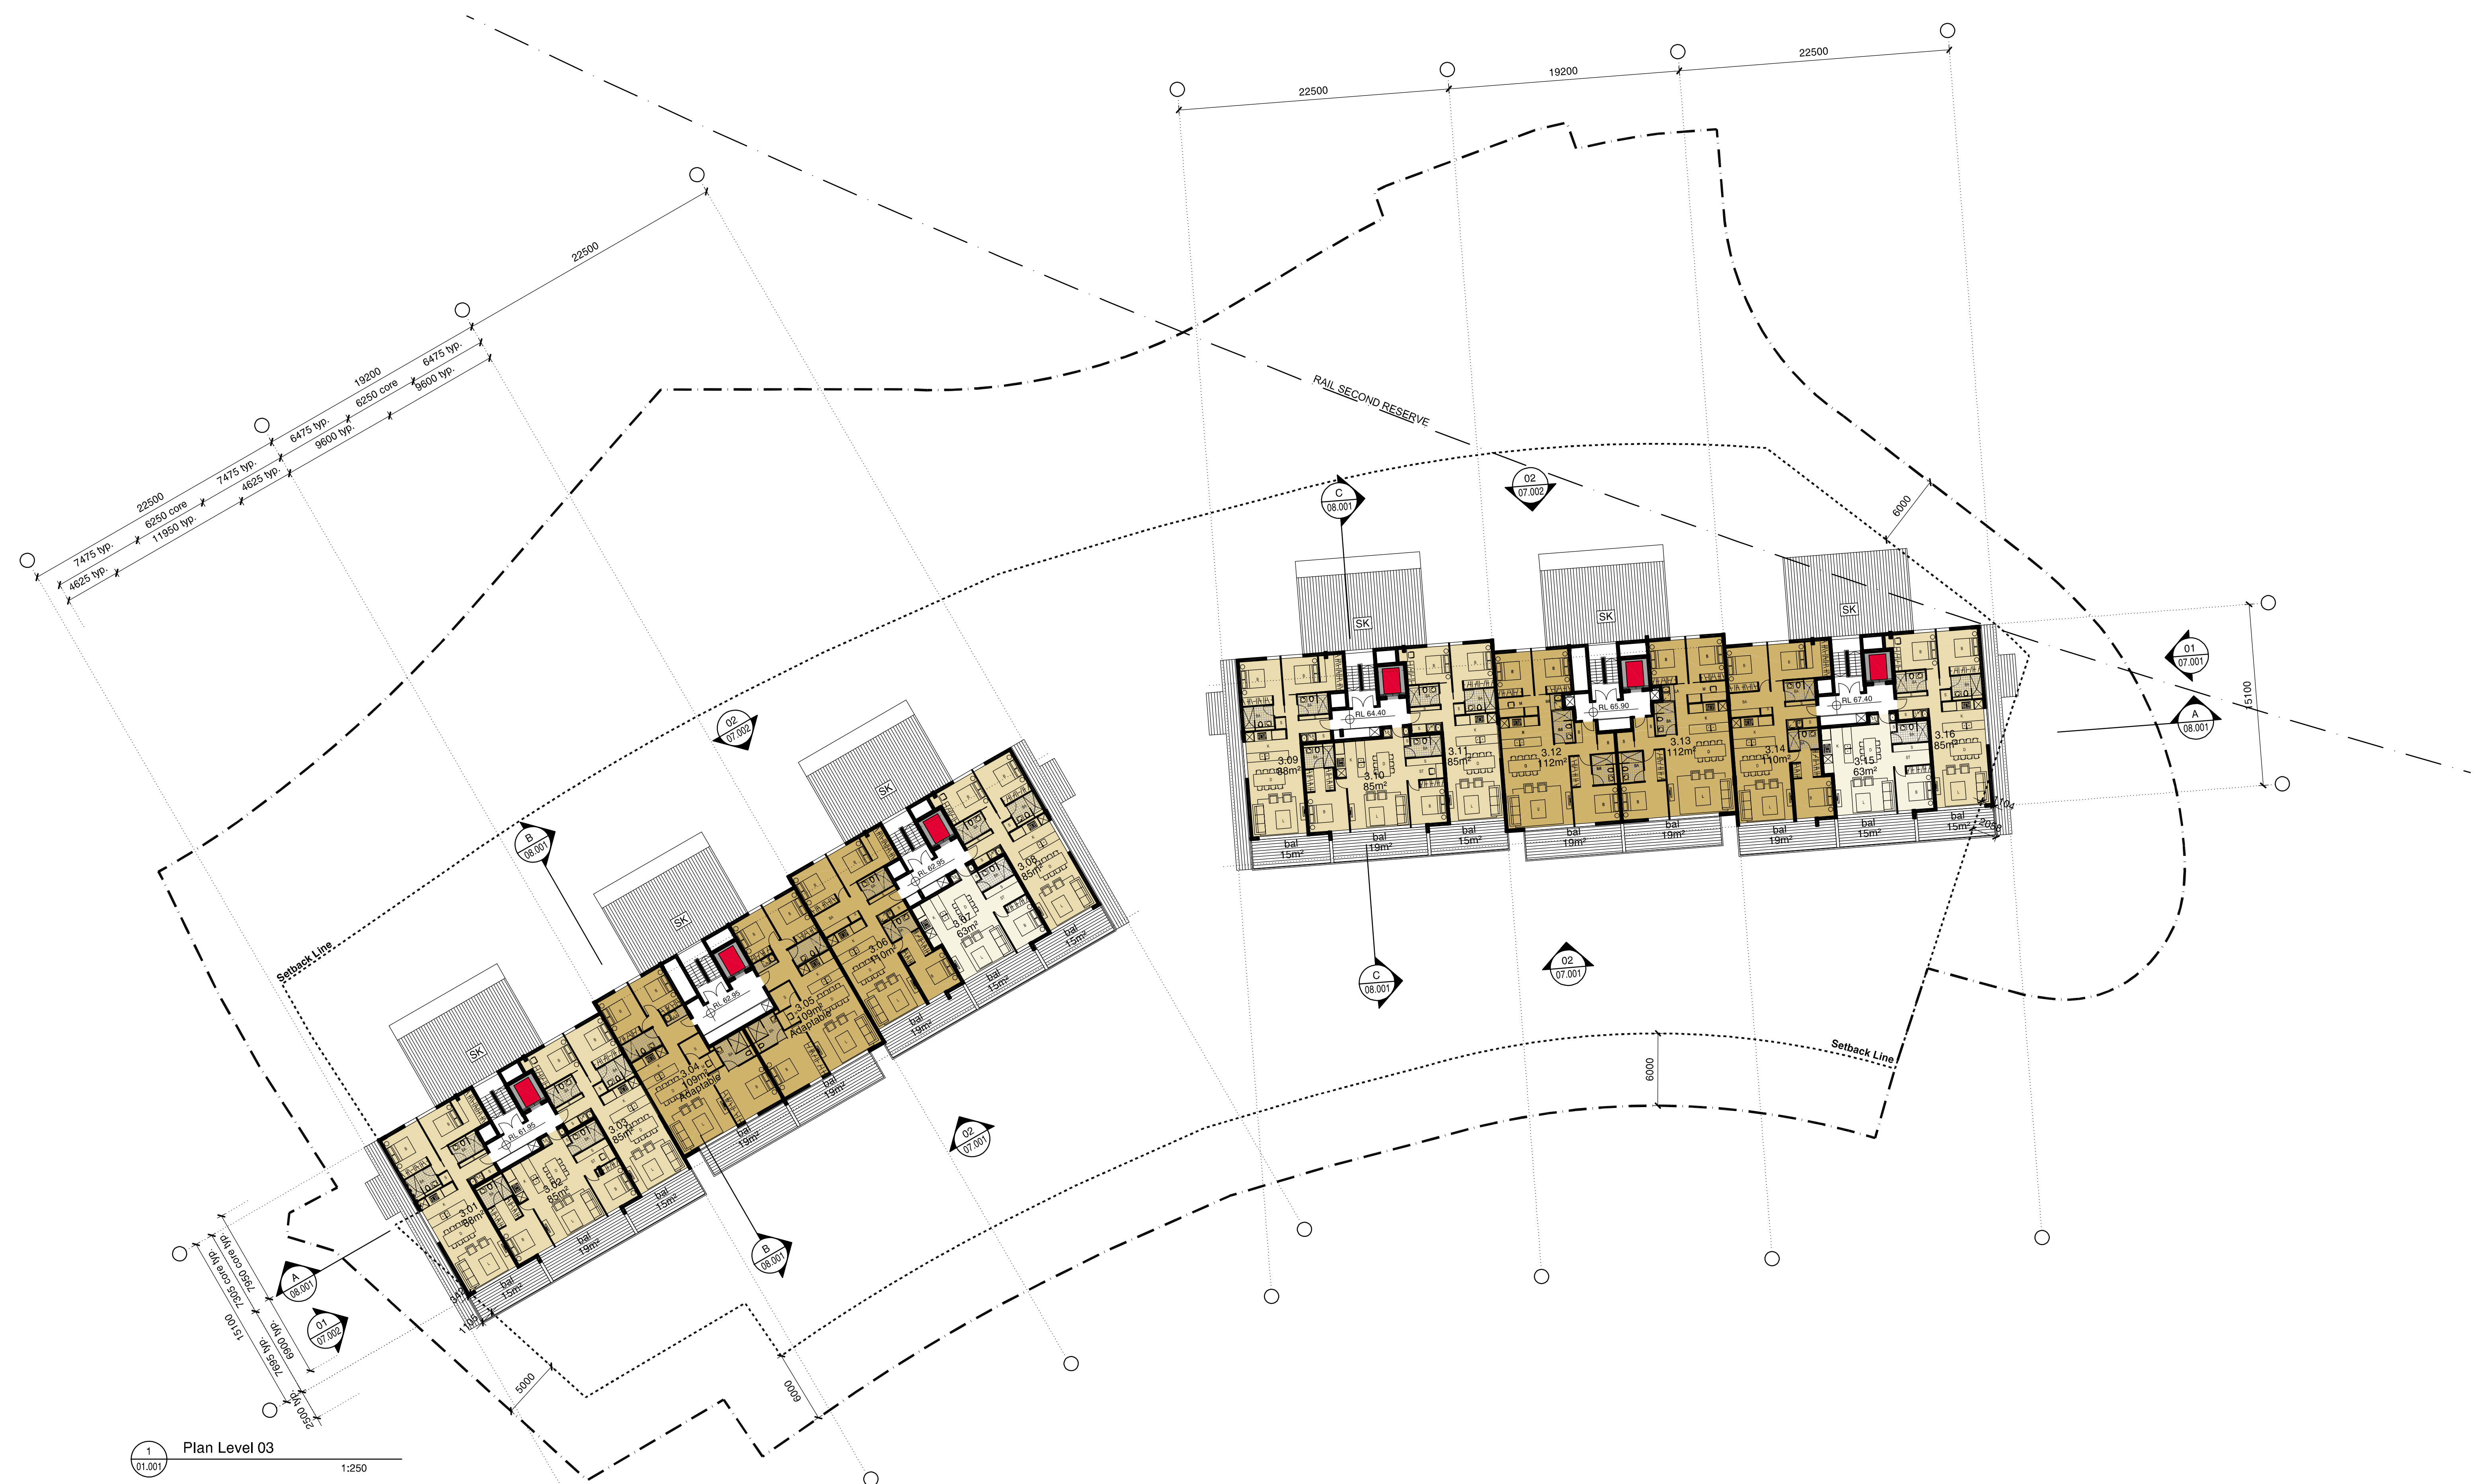

Note:

- Development to comply with bushfire protection provisions within AS3959-2009 and Planning for Bush Fire Protection 2006.

Plan Legend:

- 1 Bedroom Apt
- 2 Bedroom Apt
- 3 Bedroom Apt

Abbreviations

SK Skylight

Revision	Date	Description	Initial	Checked
B	09/11/12	DA Issue	GC	DT
A	23/07/12	DA Issue	CP	DT
1	14/05/12	Pre-DA Submission	CP	DT

Revision	Date	Description	Initial	Checked

Precinct 4
100 Eton Road, Lindfield NSW 2070

Plan Level 03

Scale: 1:250@A1 / 1:500@A3

Drawn: CP Checked:

Project No: s11427

Status: DA

Plot Date: 30/05/12

Plot File: S:\11400-11499\11427_dha_edge\00_main\cad\plots\DA\P4_...
... DA02.203[B].dwg

Drawing No. [Revision]
P4_DA02.203[B]

Sydney 1/243 Liverpool Street
East Sydney NSW 2010 Australia
T 02 8354 5100 F 02 8354 5199
email syd@batesmart.com.au
http://www.batesmart.com.au

Melbourne 1 Nicholson Street
Melbourne VIC 3000 Australia
T 03 8664 6200 F 03 8664 6300
email melb@batesmart.com.au
http://www.batesmart.com.au

Bates Smart Pty Ltd ABN 70 004 999 400

BATESSMART