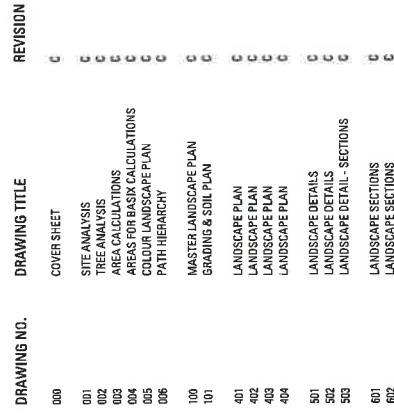


100 ETON ROAD, LINDFIELD, NSW

Scale: NTS

[illegible]


LEGEND

- PROPOSED BUILDINGS
- EXISTING THREED ZONE
- EXISTING EMBANKMENT PLANTING
- REDUCED TREE CANOPIES
- 55.0 EXISTING SITE LEVELS



DEFENCE HOUSING AUSTRALIA

Arcadia

100 ETON ROAD, LINDFIELD
PRECINCT 3

DEVELOPMENT APPLICATION

SITE ANALYSIS

Drawn: MTS	Project Number: 001	Scale: C


LEGEND

- SITE BOUNDARY
- EXISTING TREES, TO BE RETAINED
- EXISTING TREES, TO BE REMOVED
- EXISTING TREES OUTSIDE BOUNDARY, TO BE RETAINED
- A-A-RATED TREE
- A-RATED TREE
- 2 & 22-RATED TREE
- PROPOSED SOFT LANDSCAPING

FOR FURTHER INFORMATION ON TREE
LANDSCAPING DESIGN TO AIRCRAFT NOISE
PREPARED BY NATURAL TREES

Total Trees	170
Trees Retained	89 (52%)
Trees Removed	81 (47%)
Removed Trees:	
A-A Rated	2 (1%)
A Rated	61 (36%)
2 and 22-Rated	18 (10%)
Trees Proposed	56
Trees Retained	
Outside Boundary	39


DEFENCE HOUSING AUSTRALIA

Arcadia

100 ETON ROAD, LINDFIELD
PRECINCT 3

DEVELOPMENT APPLICATION
TREE ANALYSIS

Scale	1:200 (A1)
Sheet	002
Date	12-05-09

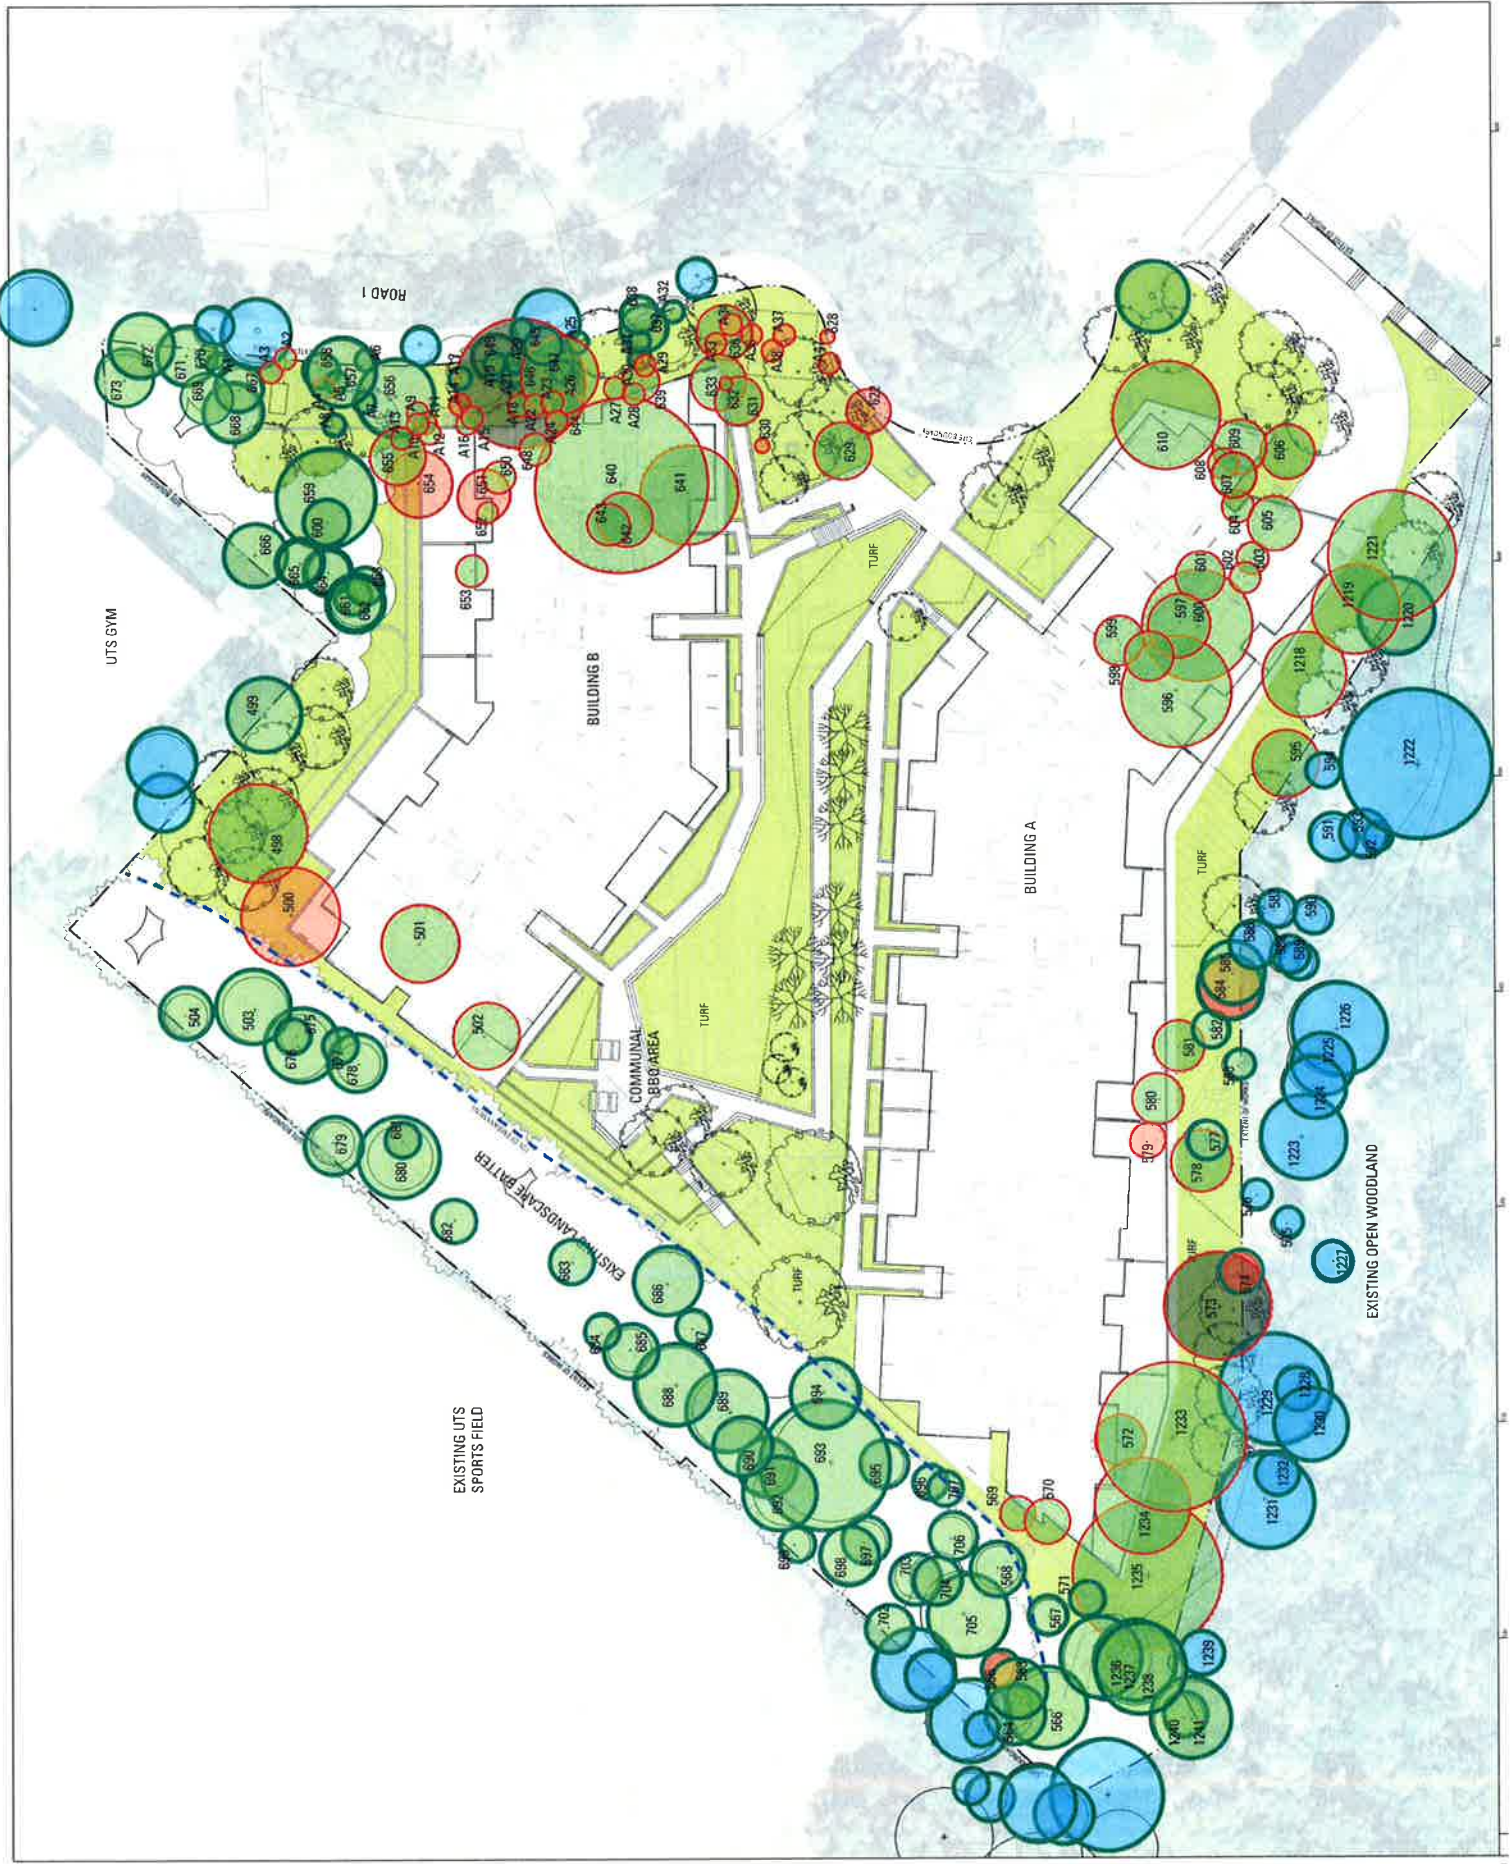




- LEGEND**
- PRIMARY PATH
 - SECONDARY PATH
 - ACCESS PATH
 - PRIVATE ACCESS
 - WALKING / BIKING



DEFENCE HOUSING AUSTRALIA


Arcadia



100 ETON ROAD, LINDFIELD
PRECINCT 3



DEVELOPMENT APPLICATION


PATH DIAGRAM

Scale: 1:500	006
12-059	

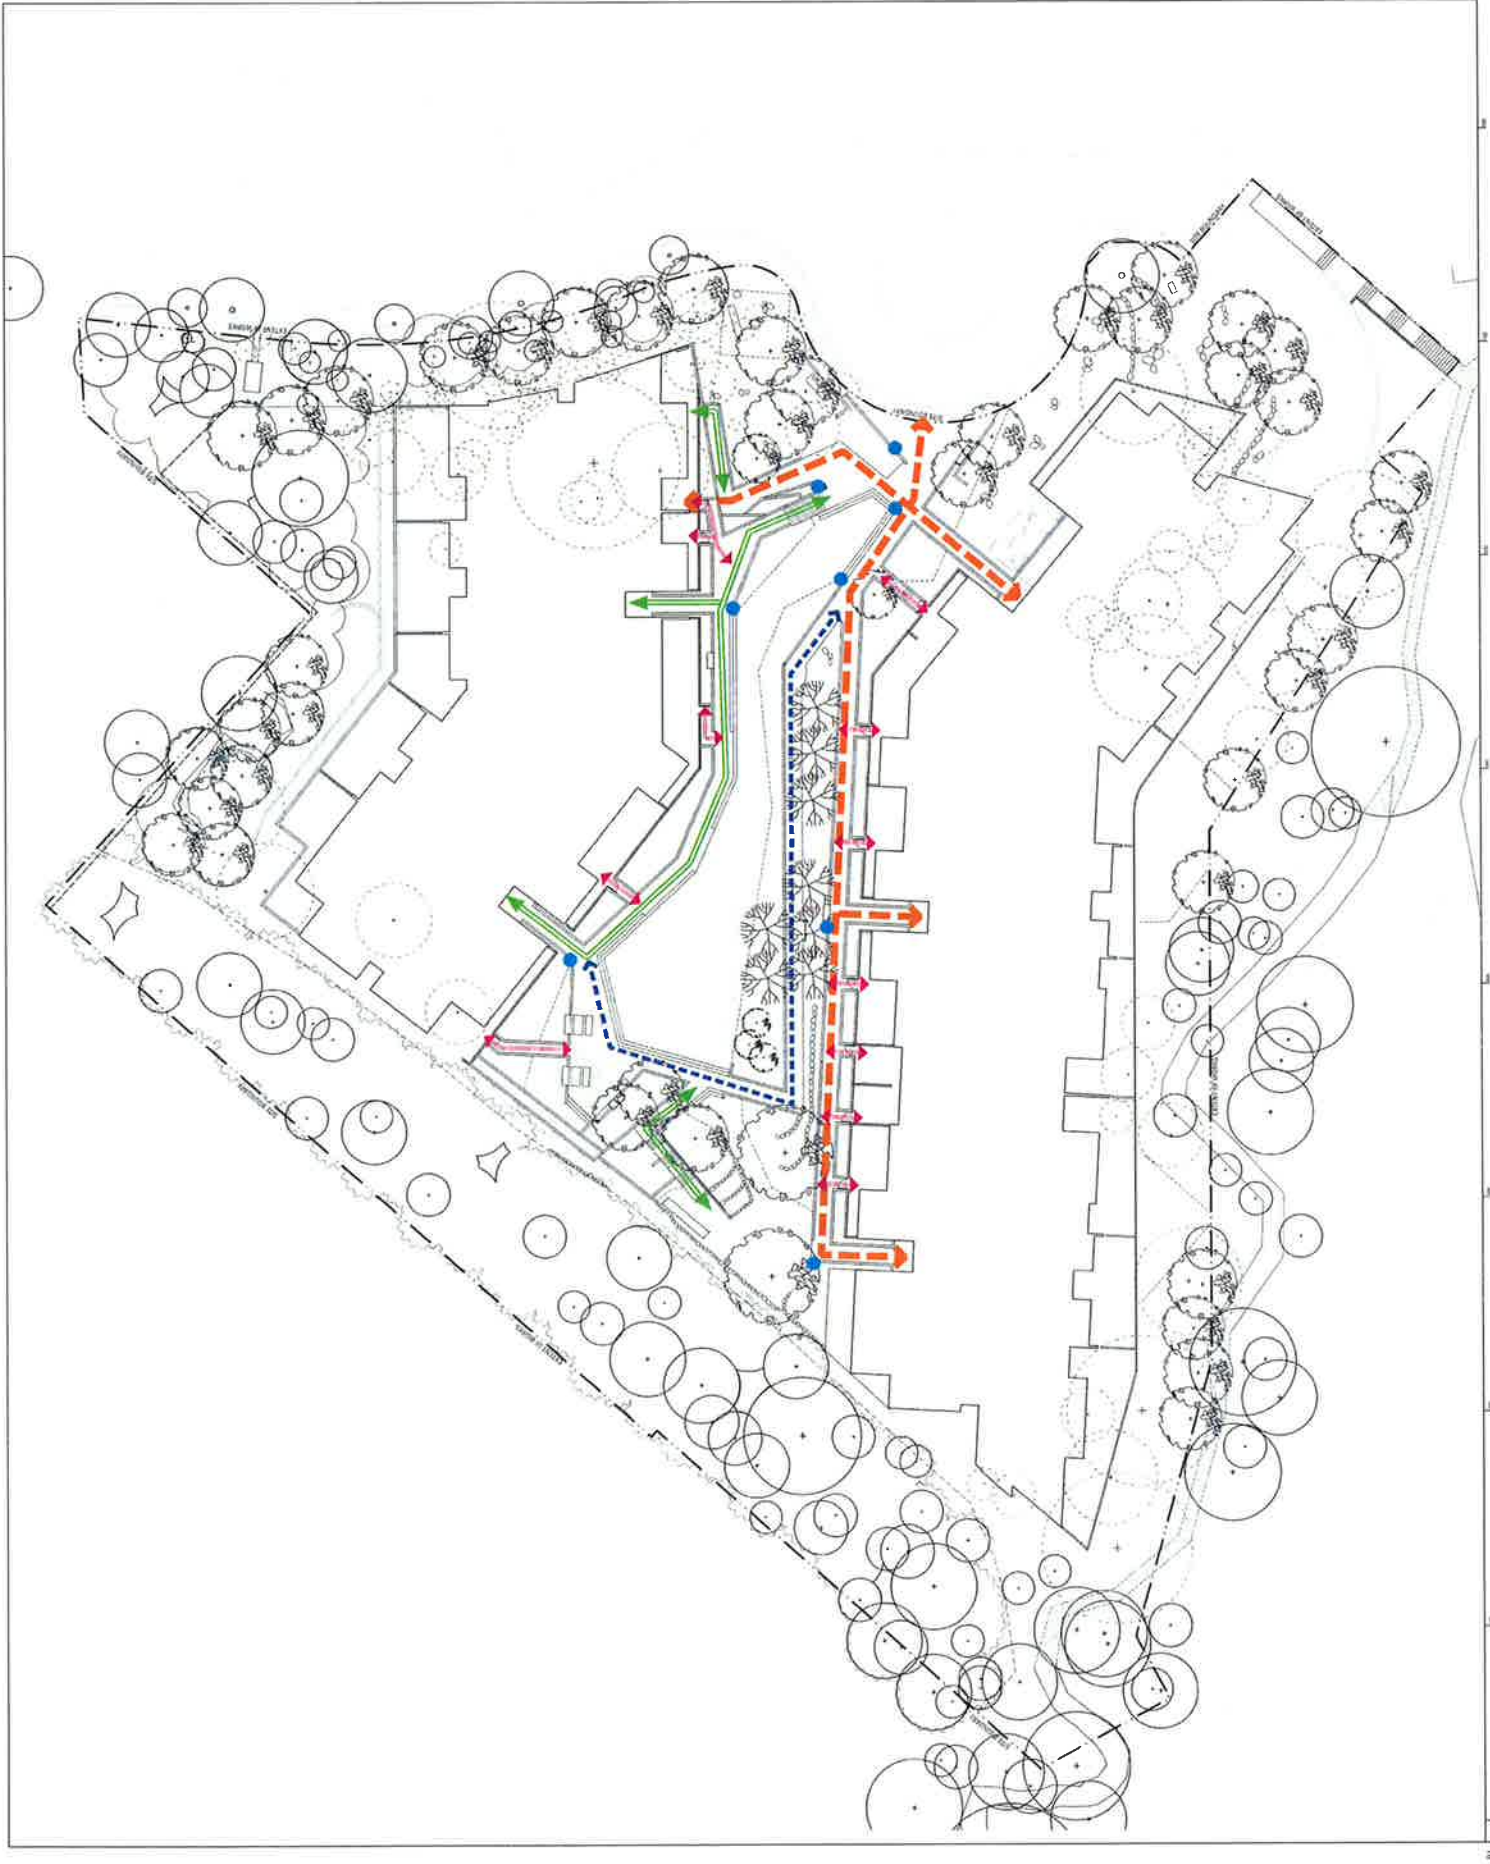

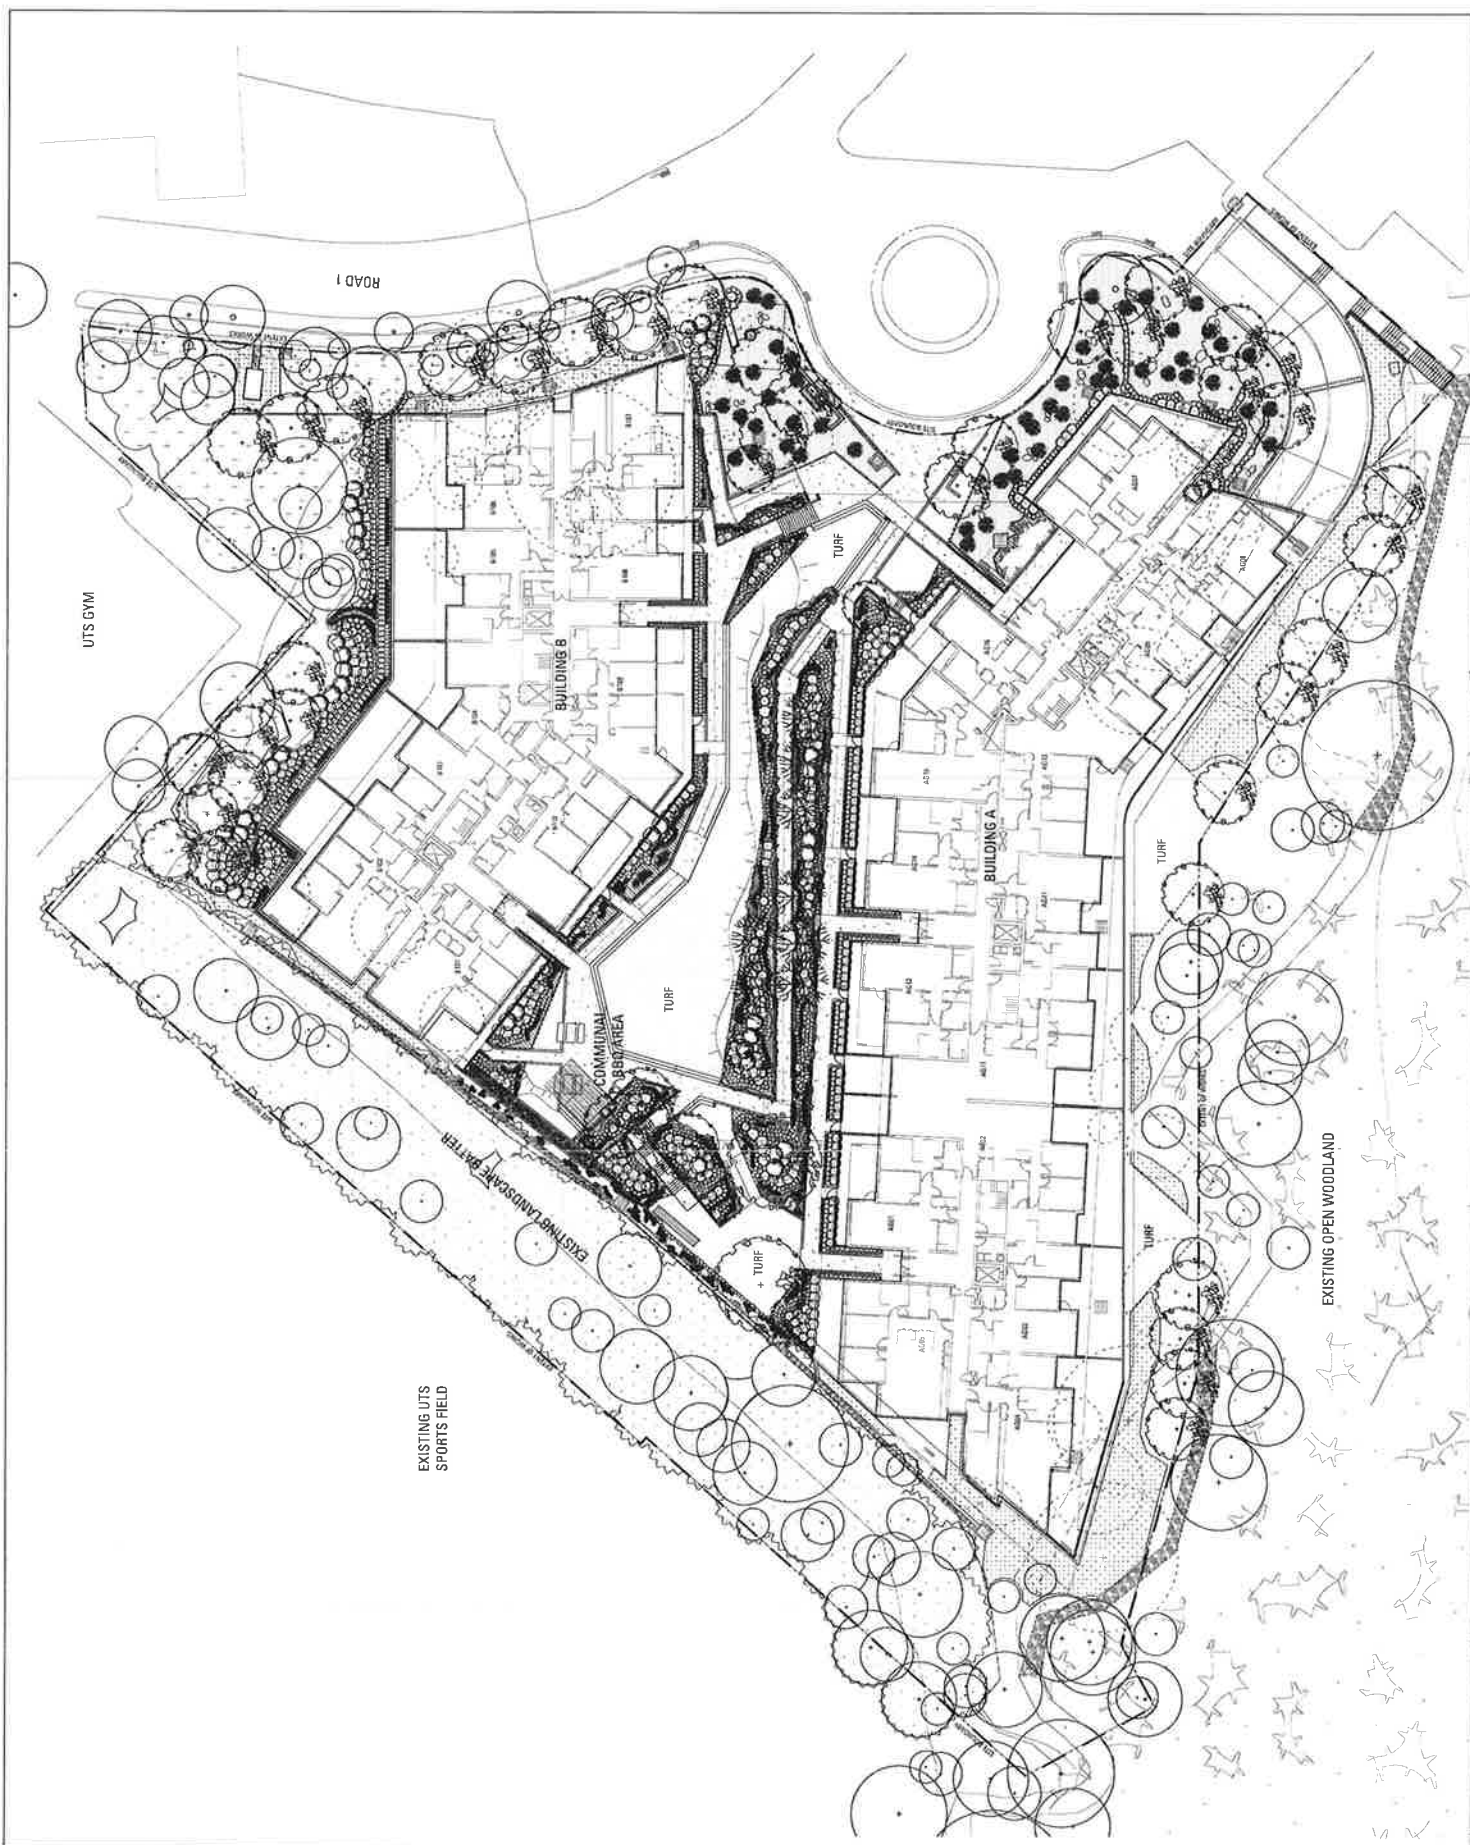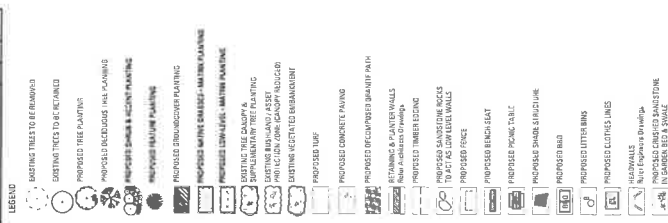

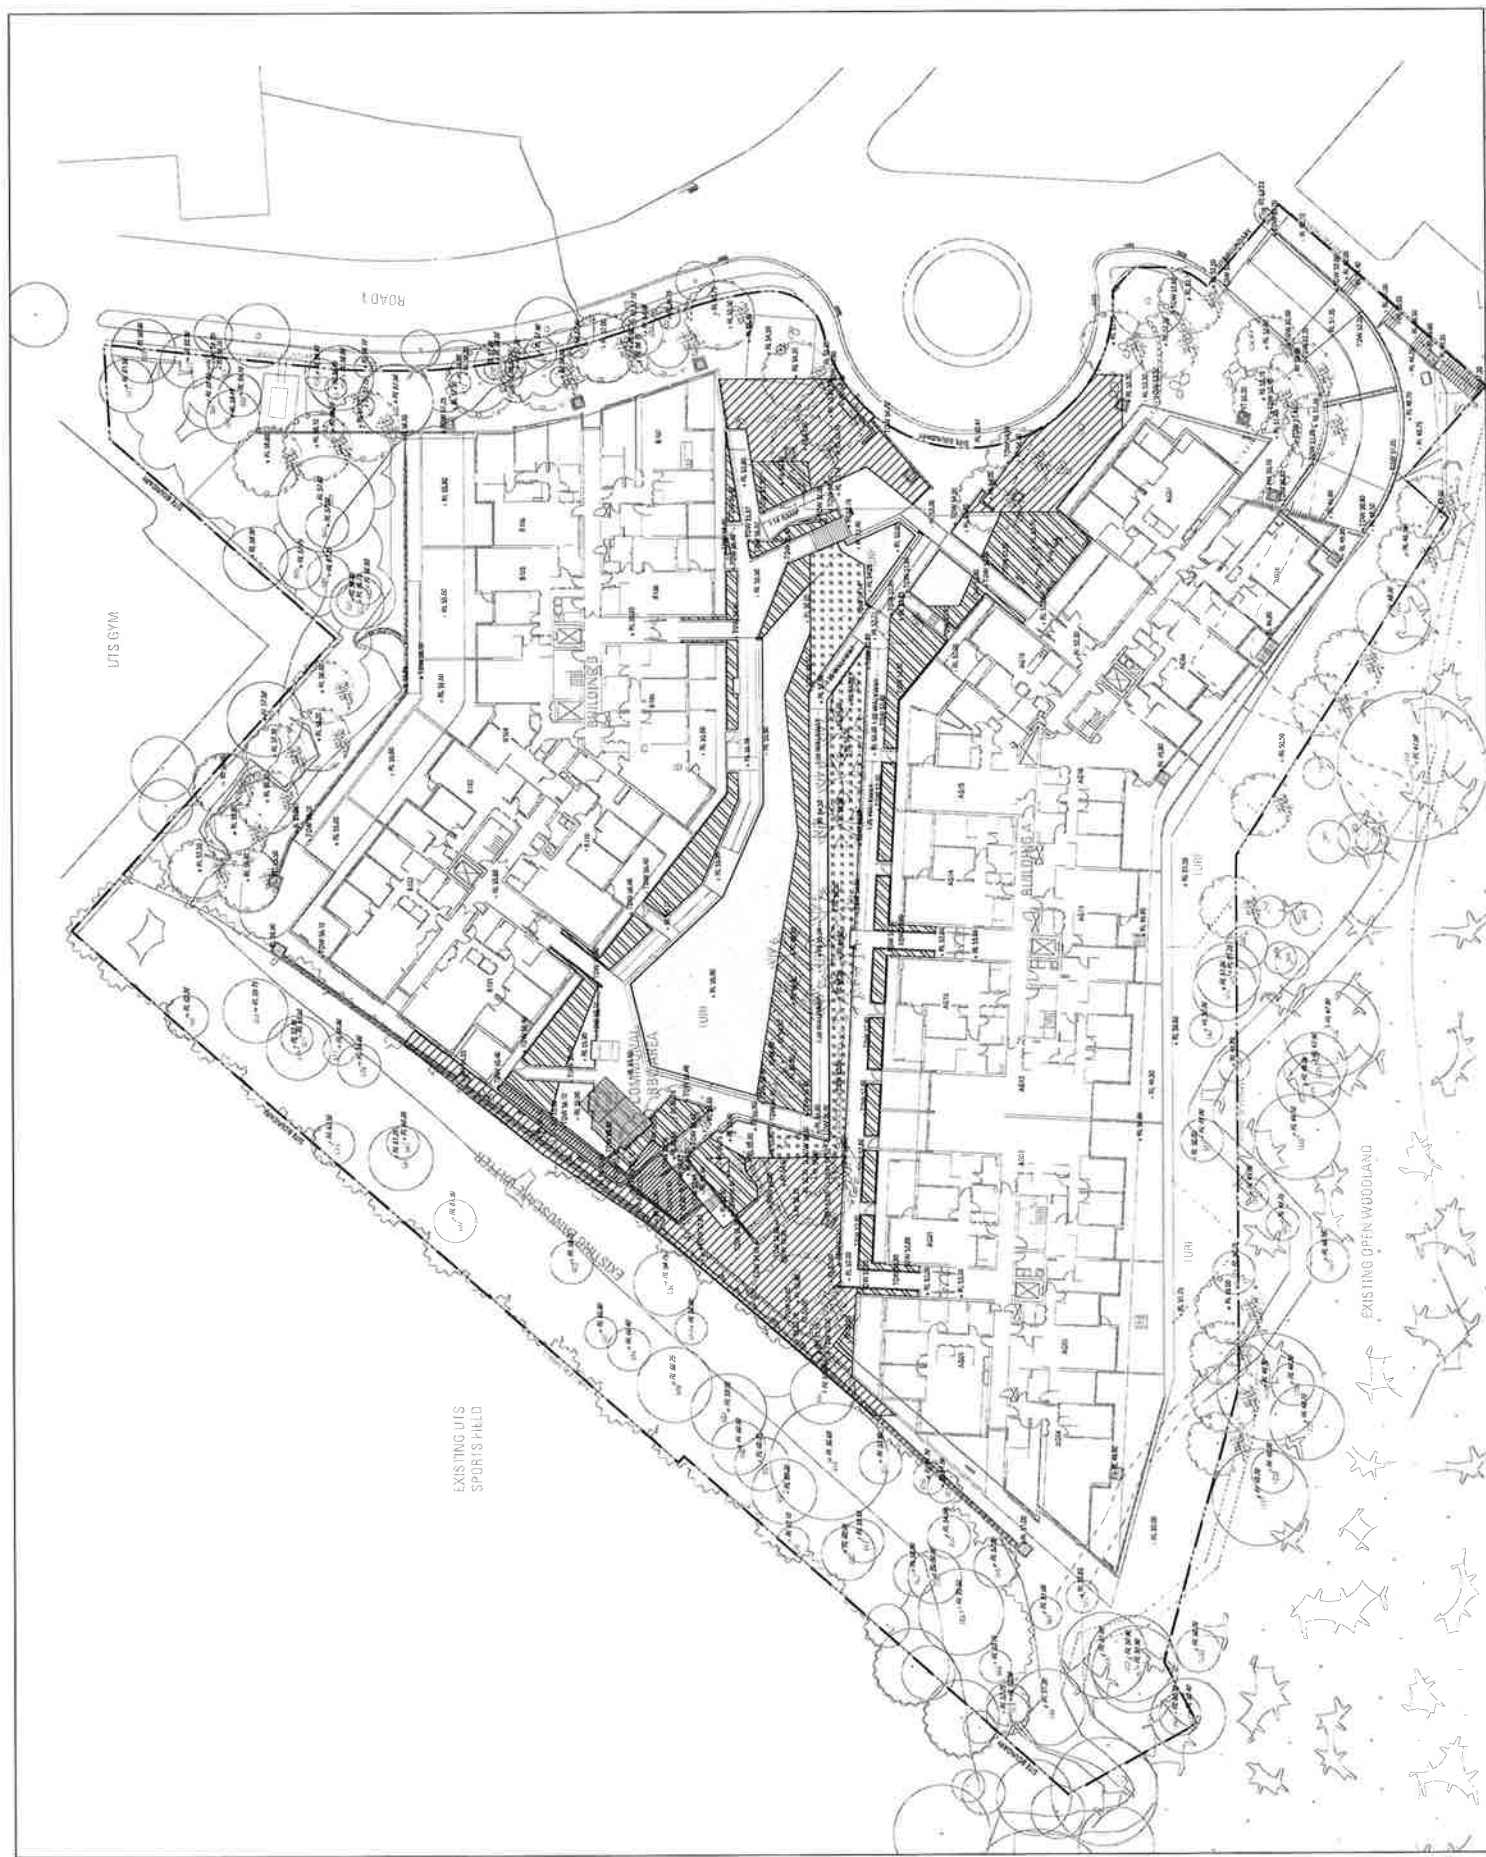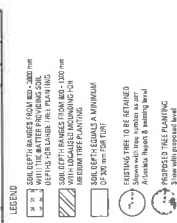

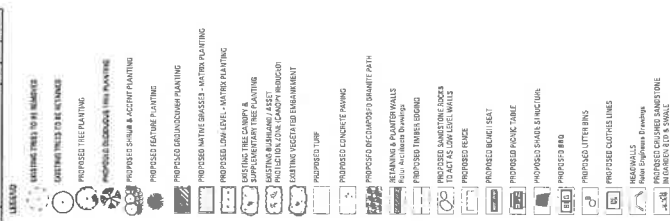












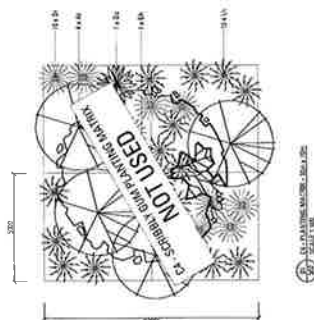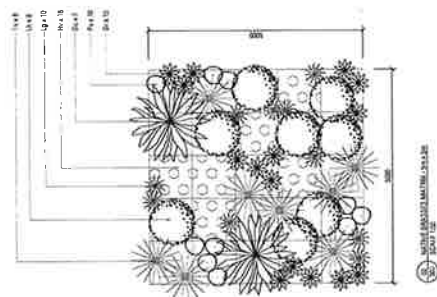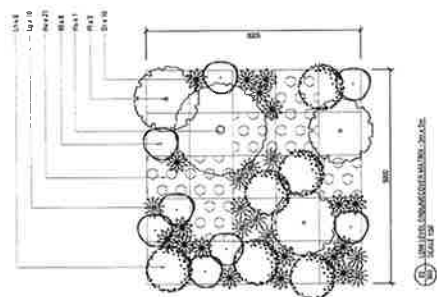

[illegible]

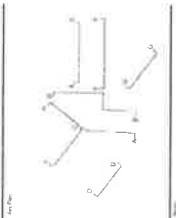

DEFENCE HOUSING AUSTRALIA

Arcadia

100 ETON ROAD, LINDFIELD
PRECINCT 3

DEVELOPMENT APPLICATION
LANDSCAPE SECTIONS

