


**BUILDING 2- New Classrooms**  
First Stage of Master Plan DA


PETER BROCK DRIVE

CENTRAL AVENUE

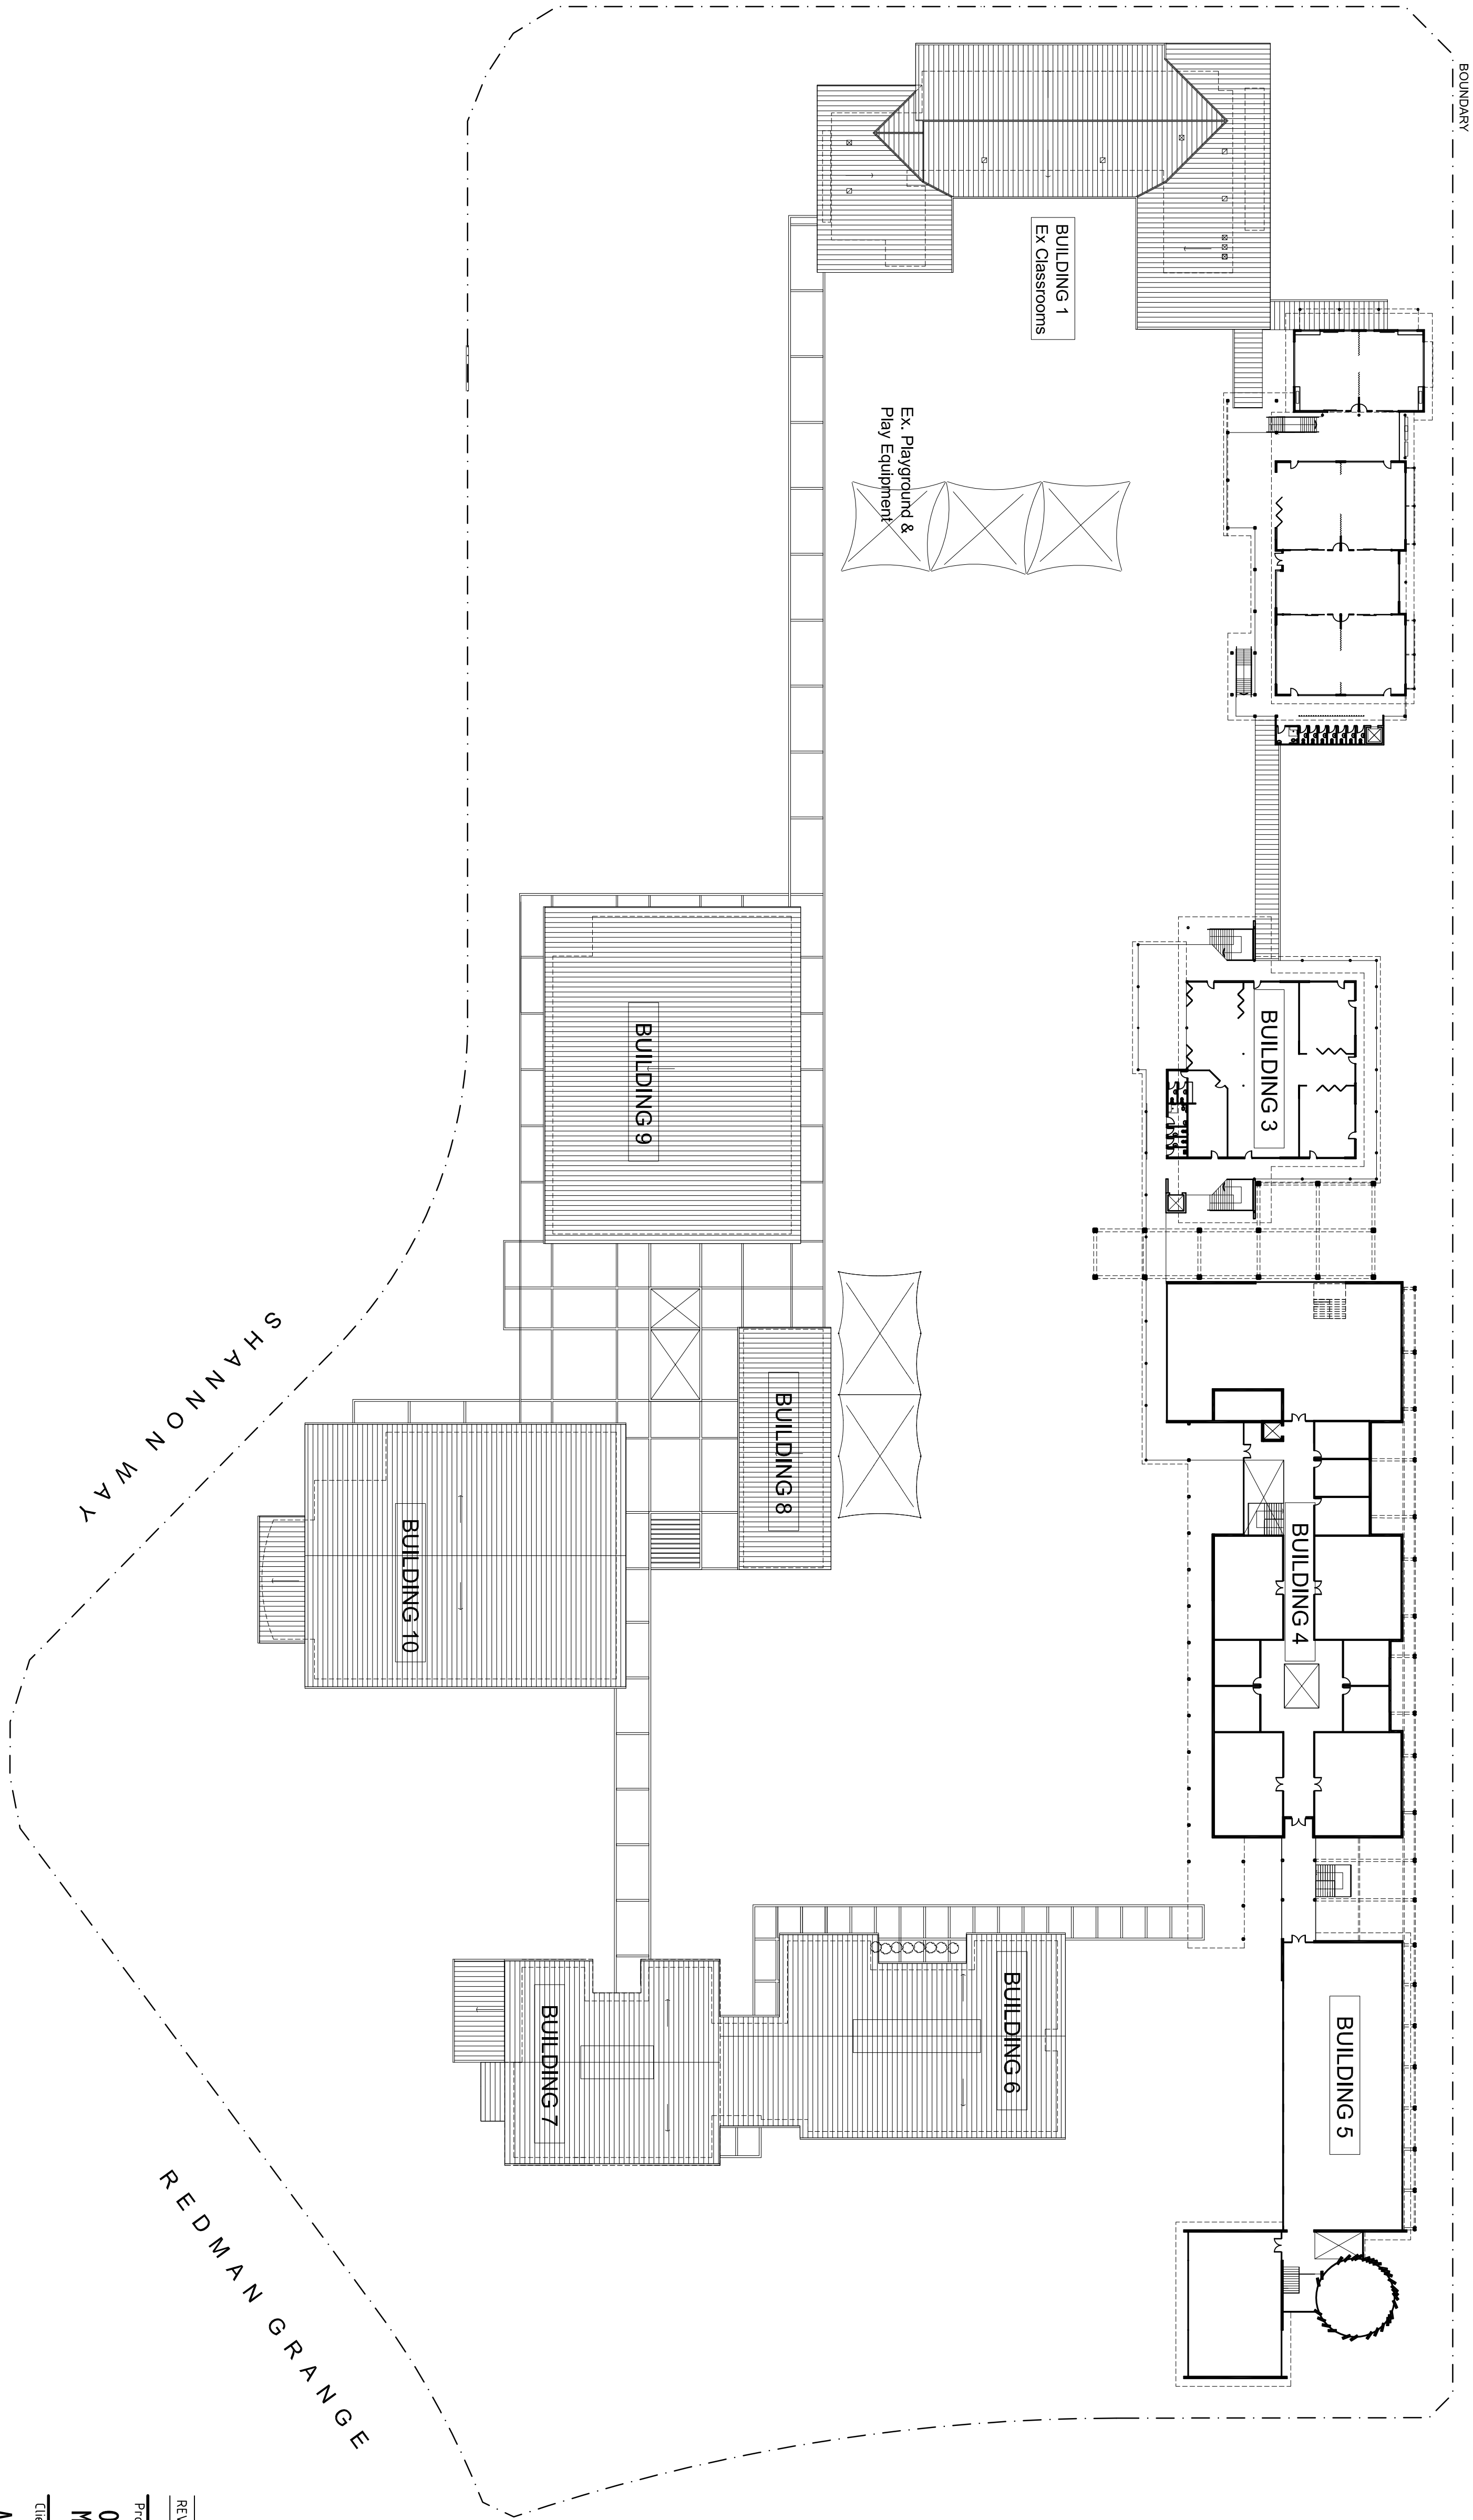

**NOTES:**

NOTE: LEVELS INDICATED ARE APPROX ONLY AND ARE SUBJECT TO DETAILED DESIGN

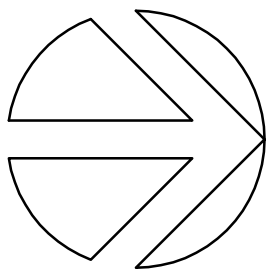

REV. A	BUILDING 2 AMENDED	31 JULY '12
Project		
ORAN PARK ANGLICAN COLLEGE		
MASTER PLAN DA		
Client		
ANGLICAN SCHOOLS CORPORATION		
Drawing		
MASTER PLAN		
FIRST FLOOR LEVEL		
Butler & Co Architects Pty Ltd		
ARCHITECTS & INTERIOR DESIGNERS		
27 Albert Ave, Chatswood NSW 2057		
Phone (02) 9411 1311 Fax (02) 9419 2868		
Drawn	Approved	Date
WF	-	31 JULY '12
Scale	Drawing No.	Revision
1:500	1205-DA02	A