


303M approx

PETER BROCK DRIVE

BUILDING 2- New Classrooms
First Stage of Master Plan DA

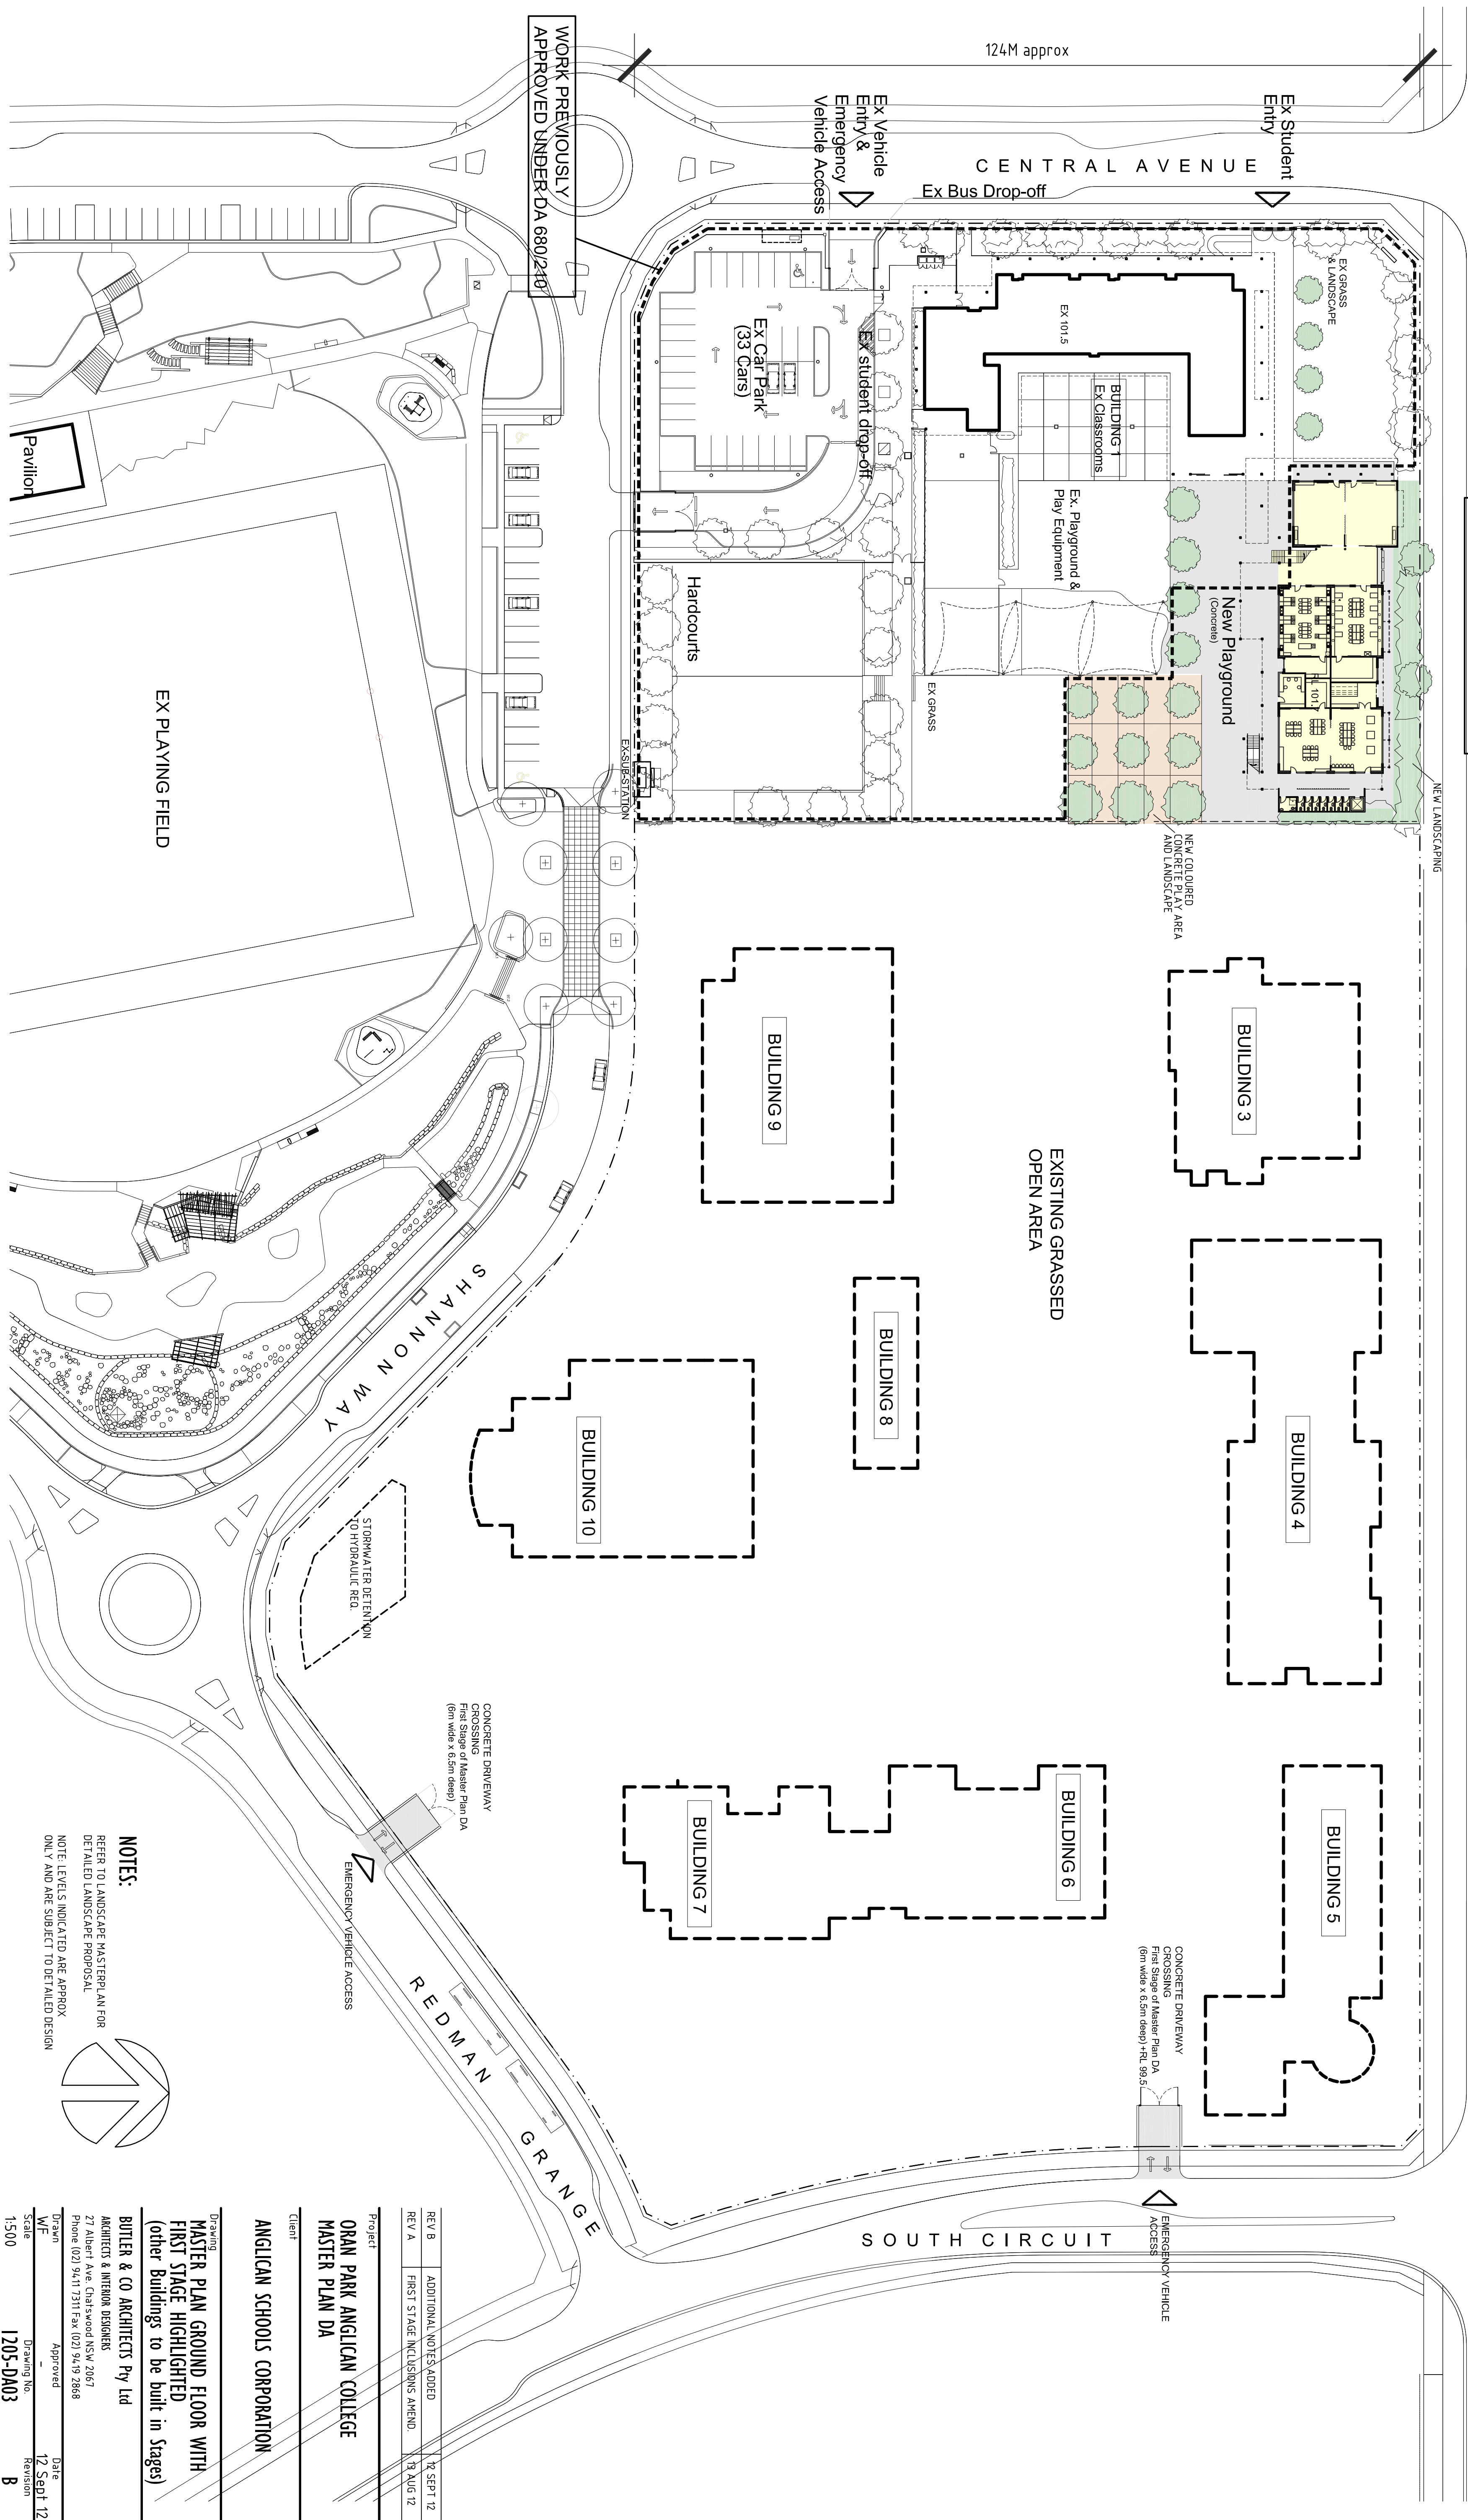

WORK PREVIOUSLY
APPROVED UNDER DA 680/2-10

EX PLAYING FIELD

NOTES:

REFER TO LANDSCAPE MASTERPLAN FOR
DETAILED LANDSCAPE PROPOSAL
NOTE: LEVELS INDICATED ARE APPROX
ONLY AND ARE SUBJECT TO DETAILED DESIGN

Drawing
MASTER PLAN GROUND FLOOR WITH
FIRST STAGE HIGHLIGHTED
(other Buildings to be built in Stages)

BUTLER & CO ARCHITECTS Pty Ltd
ARCHITECTS & INTERIOR DESIGNERS
27 Albert Ave, Chesham NSW 2067
Phone (02) 9411 1311 Fax (02) 9419 2868
Drawn Approved Date
WF 12 Sept 12
Scale 1:500 Drawing No. 1205-DA03 Revision B

Client
ANGELICAN SCHOOLS CORPORATION

Project
ORAN PARK ANGLICAN COLLEGE
MASTER PLAN DA

REV B ADDITIONAL NOTES ADDED 12 SEPT 12
REV A FIRST STAGE INCLUSIONS AMEND. 19 AUG 12